



SITE LOCATION PLAN 1:1000

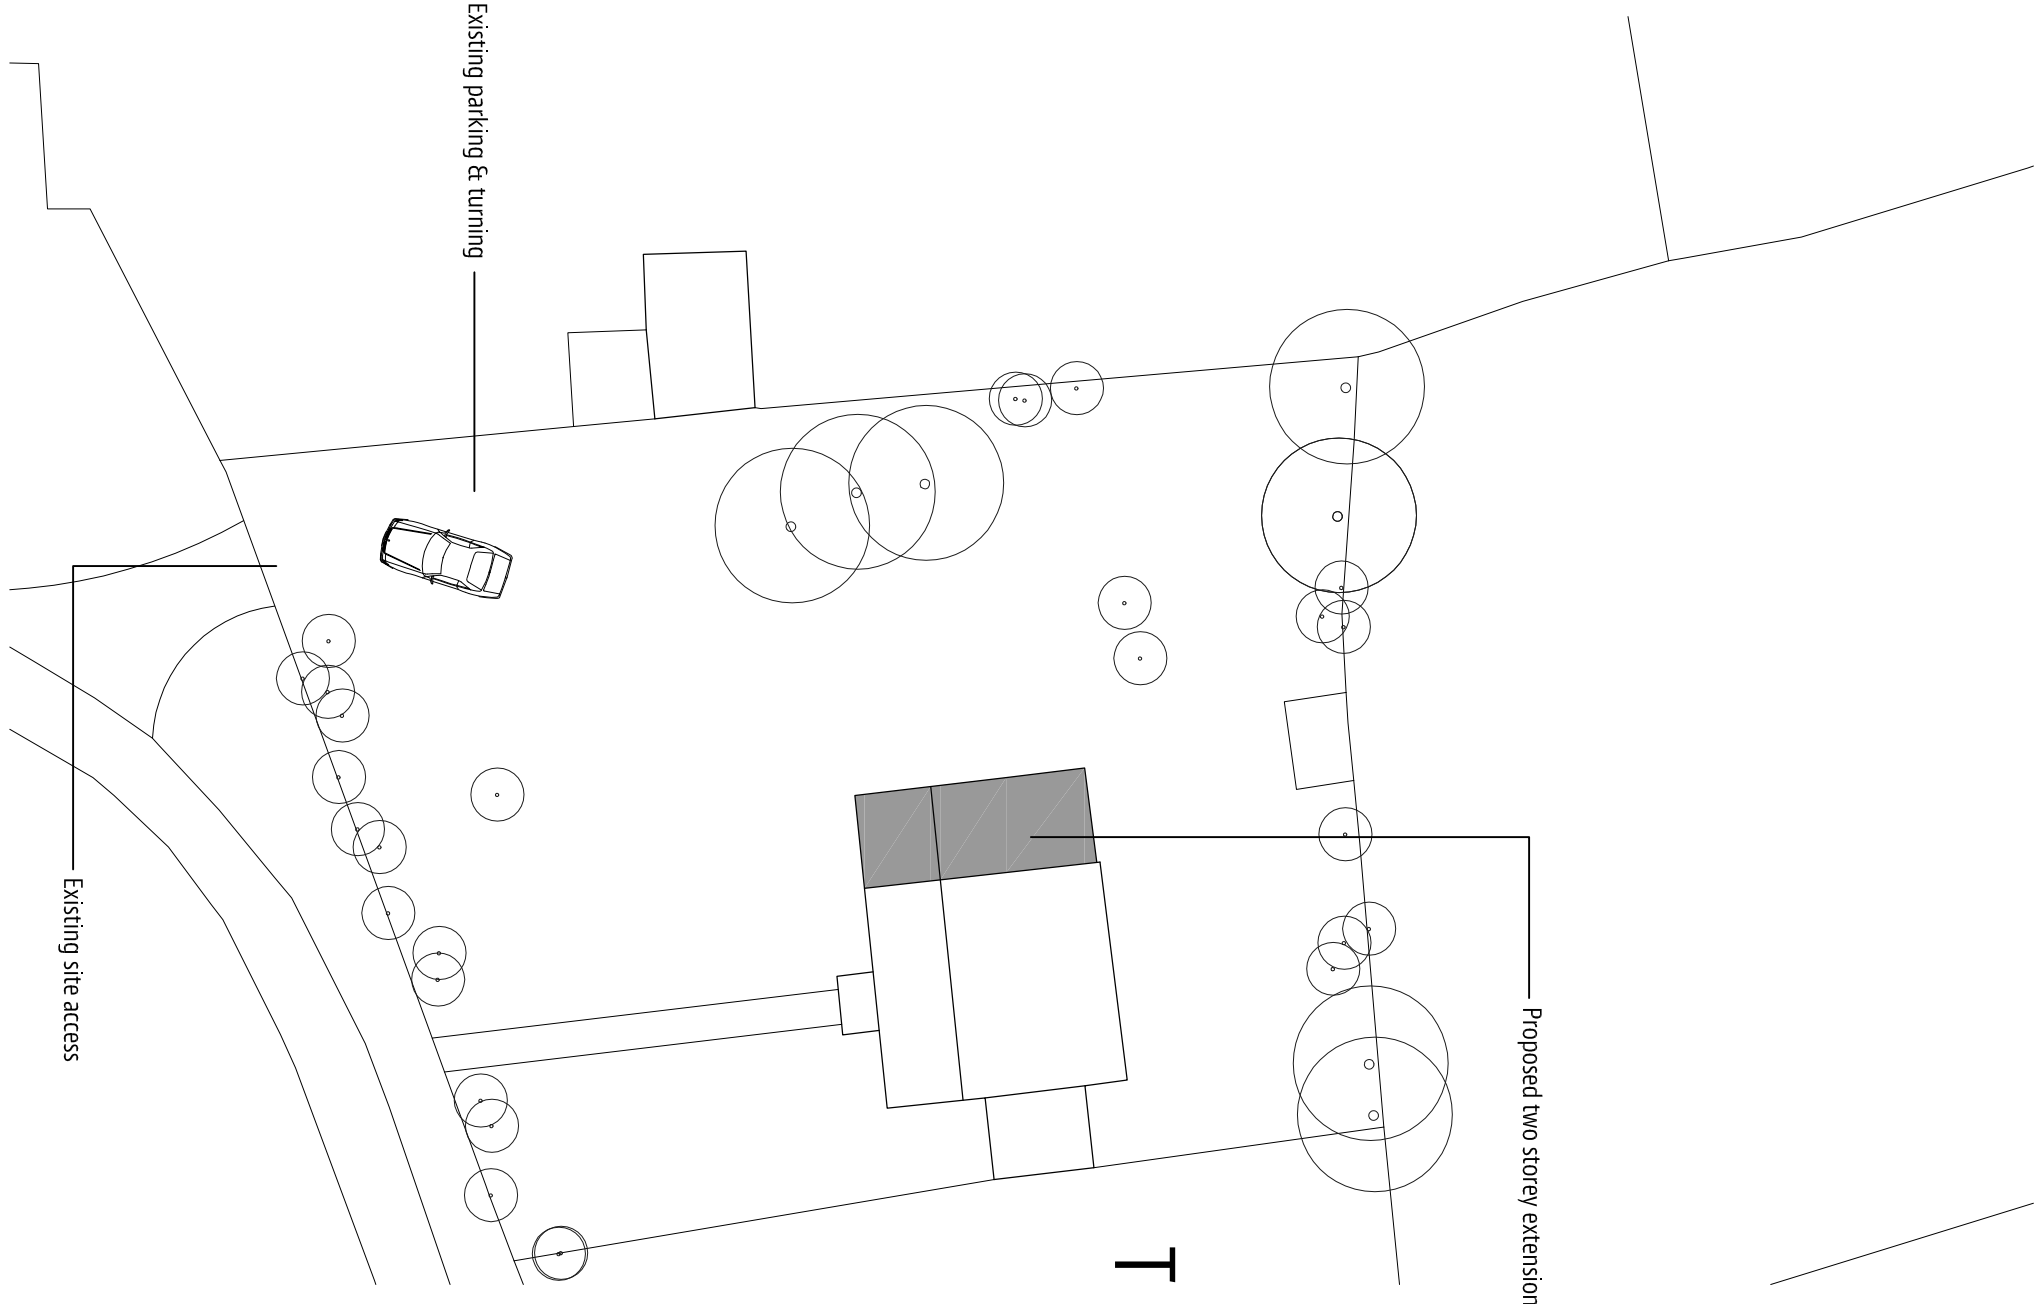

SITE PLAN 1:250

THE COTTAGE

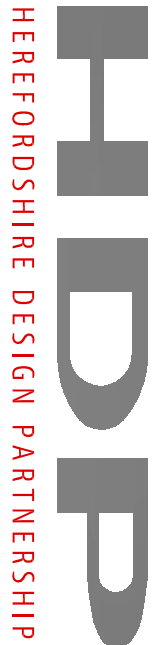

client
DR & MRS P CECH
project
THE COTTAGE
GARWAY, HFDS, HR2 8RF
drawing
SITE PLANS

date
05/01/2017
scale
1:250 @ A2
drawing no.
689-PL03
rev

100 Chase Road
Ross-on-Wye
Herefordshire
HR9 5JH
t: 07966 686257
e: info@hdparchitecture.co.uk
w: www.hdparchitecture.co.uk

all dimensions must be checked on site and
not scaled from this drawing
for use in precise named location only
drawing remains copyright of the author

revision notes