




WEST ELEVATION

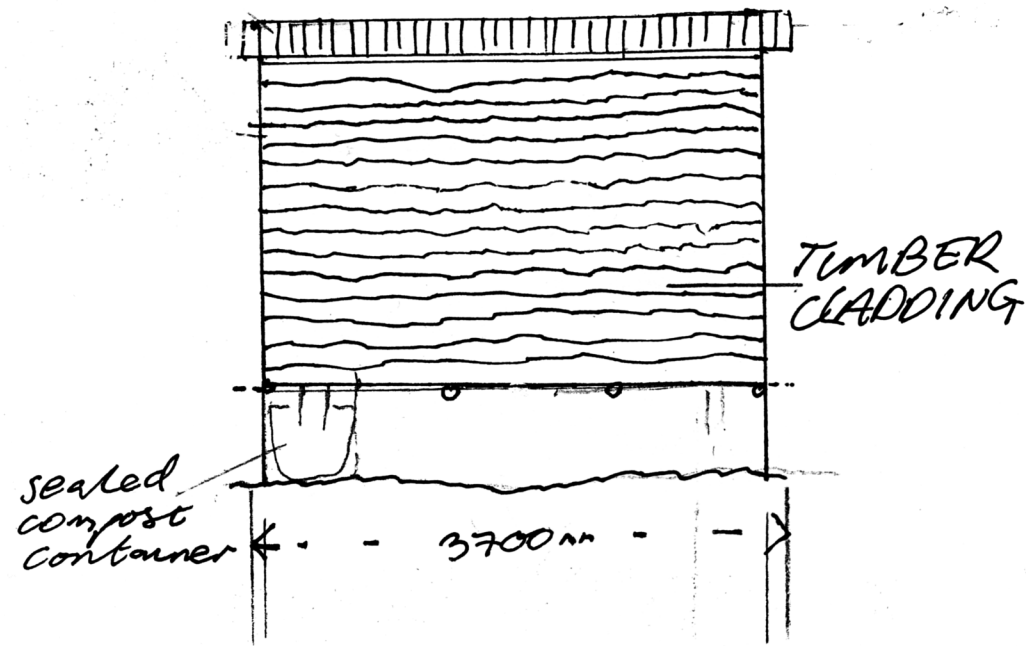


SOUTH ELEVATION

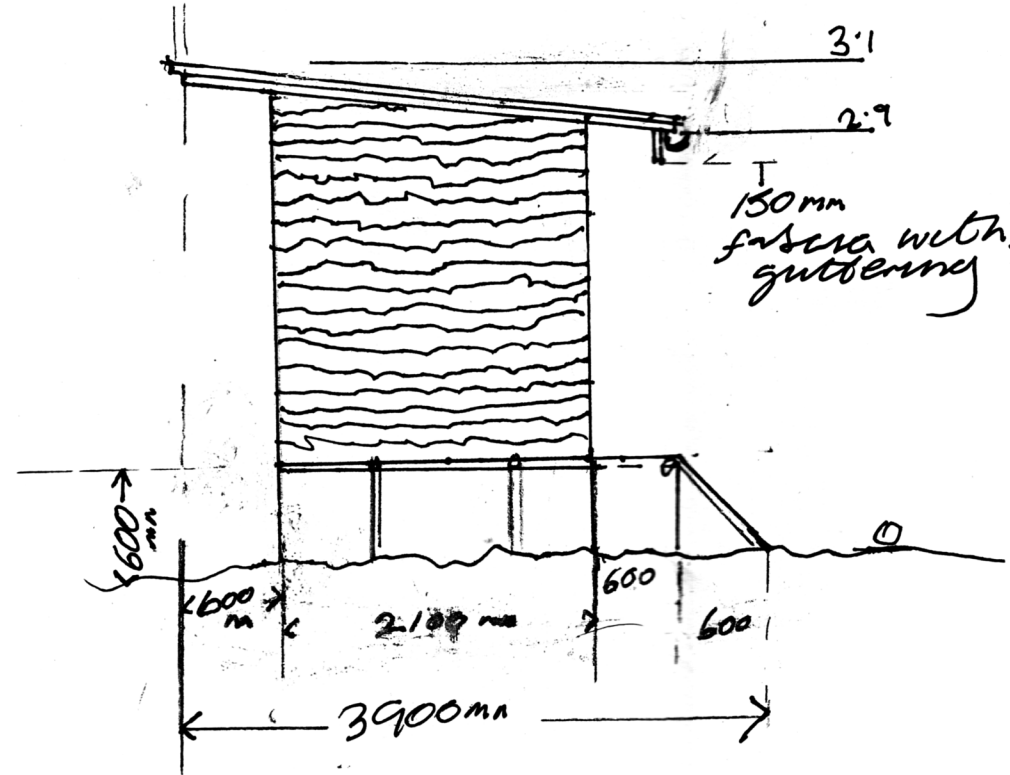

EAST ELEVATION

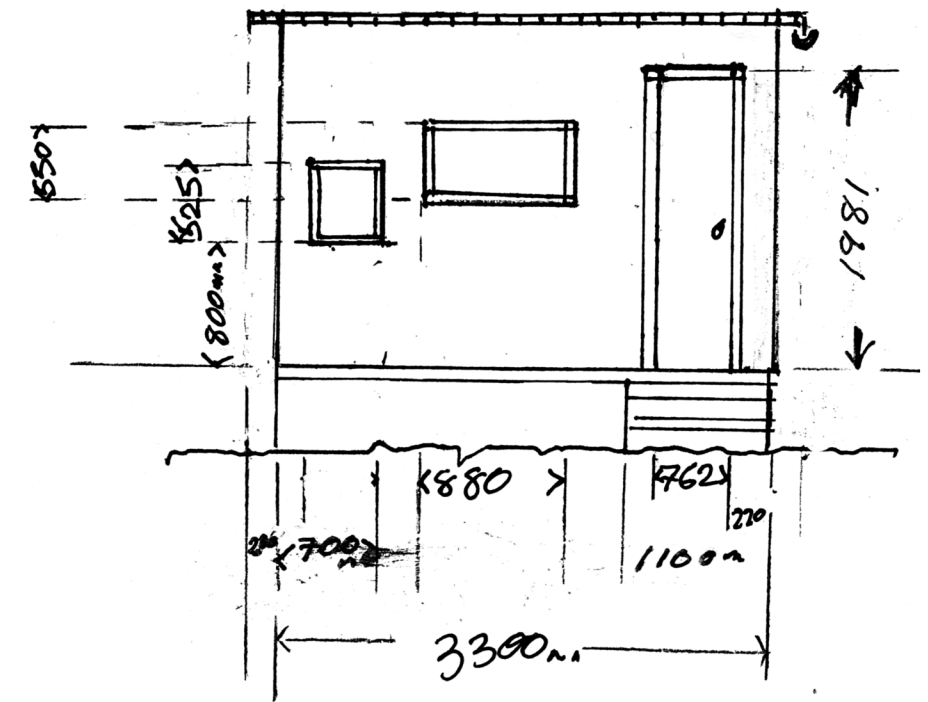


Roofing timber  
Set @ 600mm  
centres

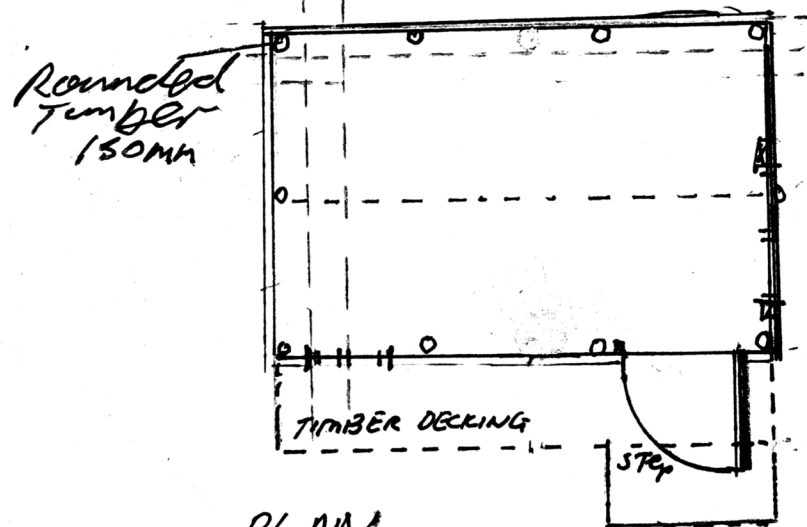

PLAN

porch  
@ 1100mm  
centred  
(150mm x 50mm)

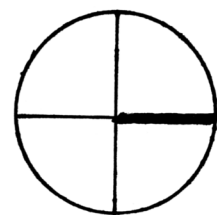


NORTH.



Scale: 1:50

NORTH ELEVATION

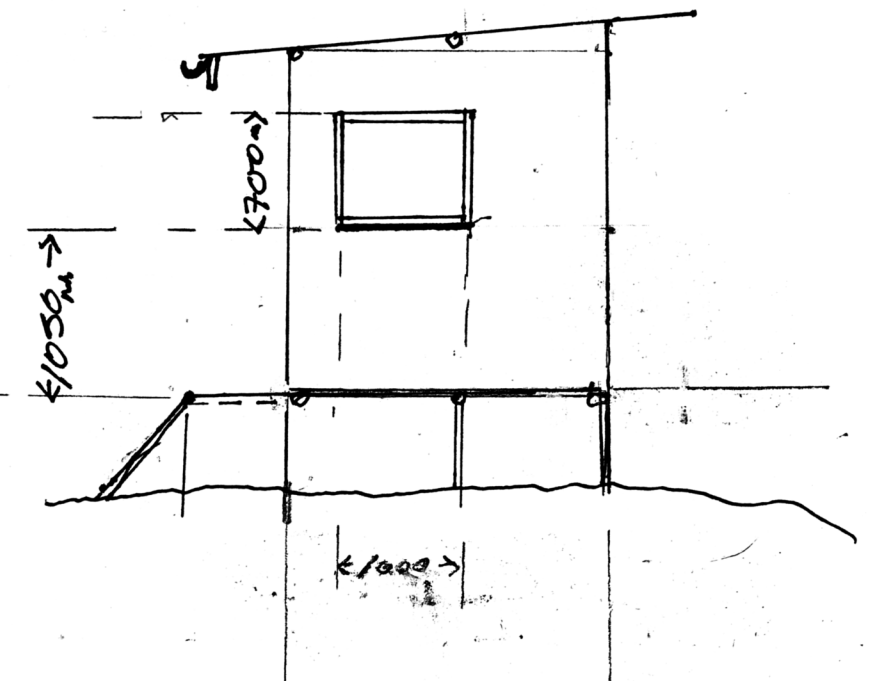

Drawing Title: SHOWER & TOILET BLOCK

Drawing Ref.: WA22-STB

Scale: 1:50@A3