


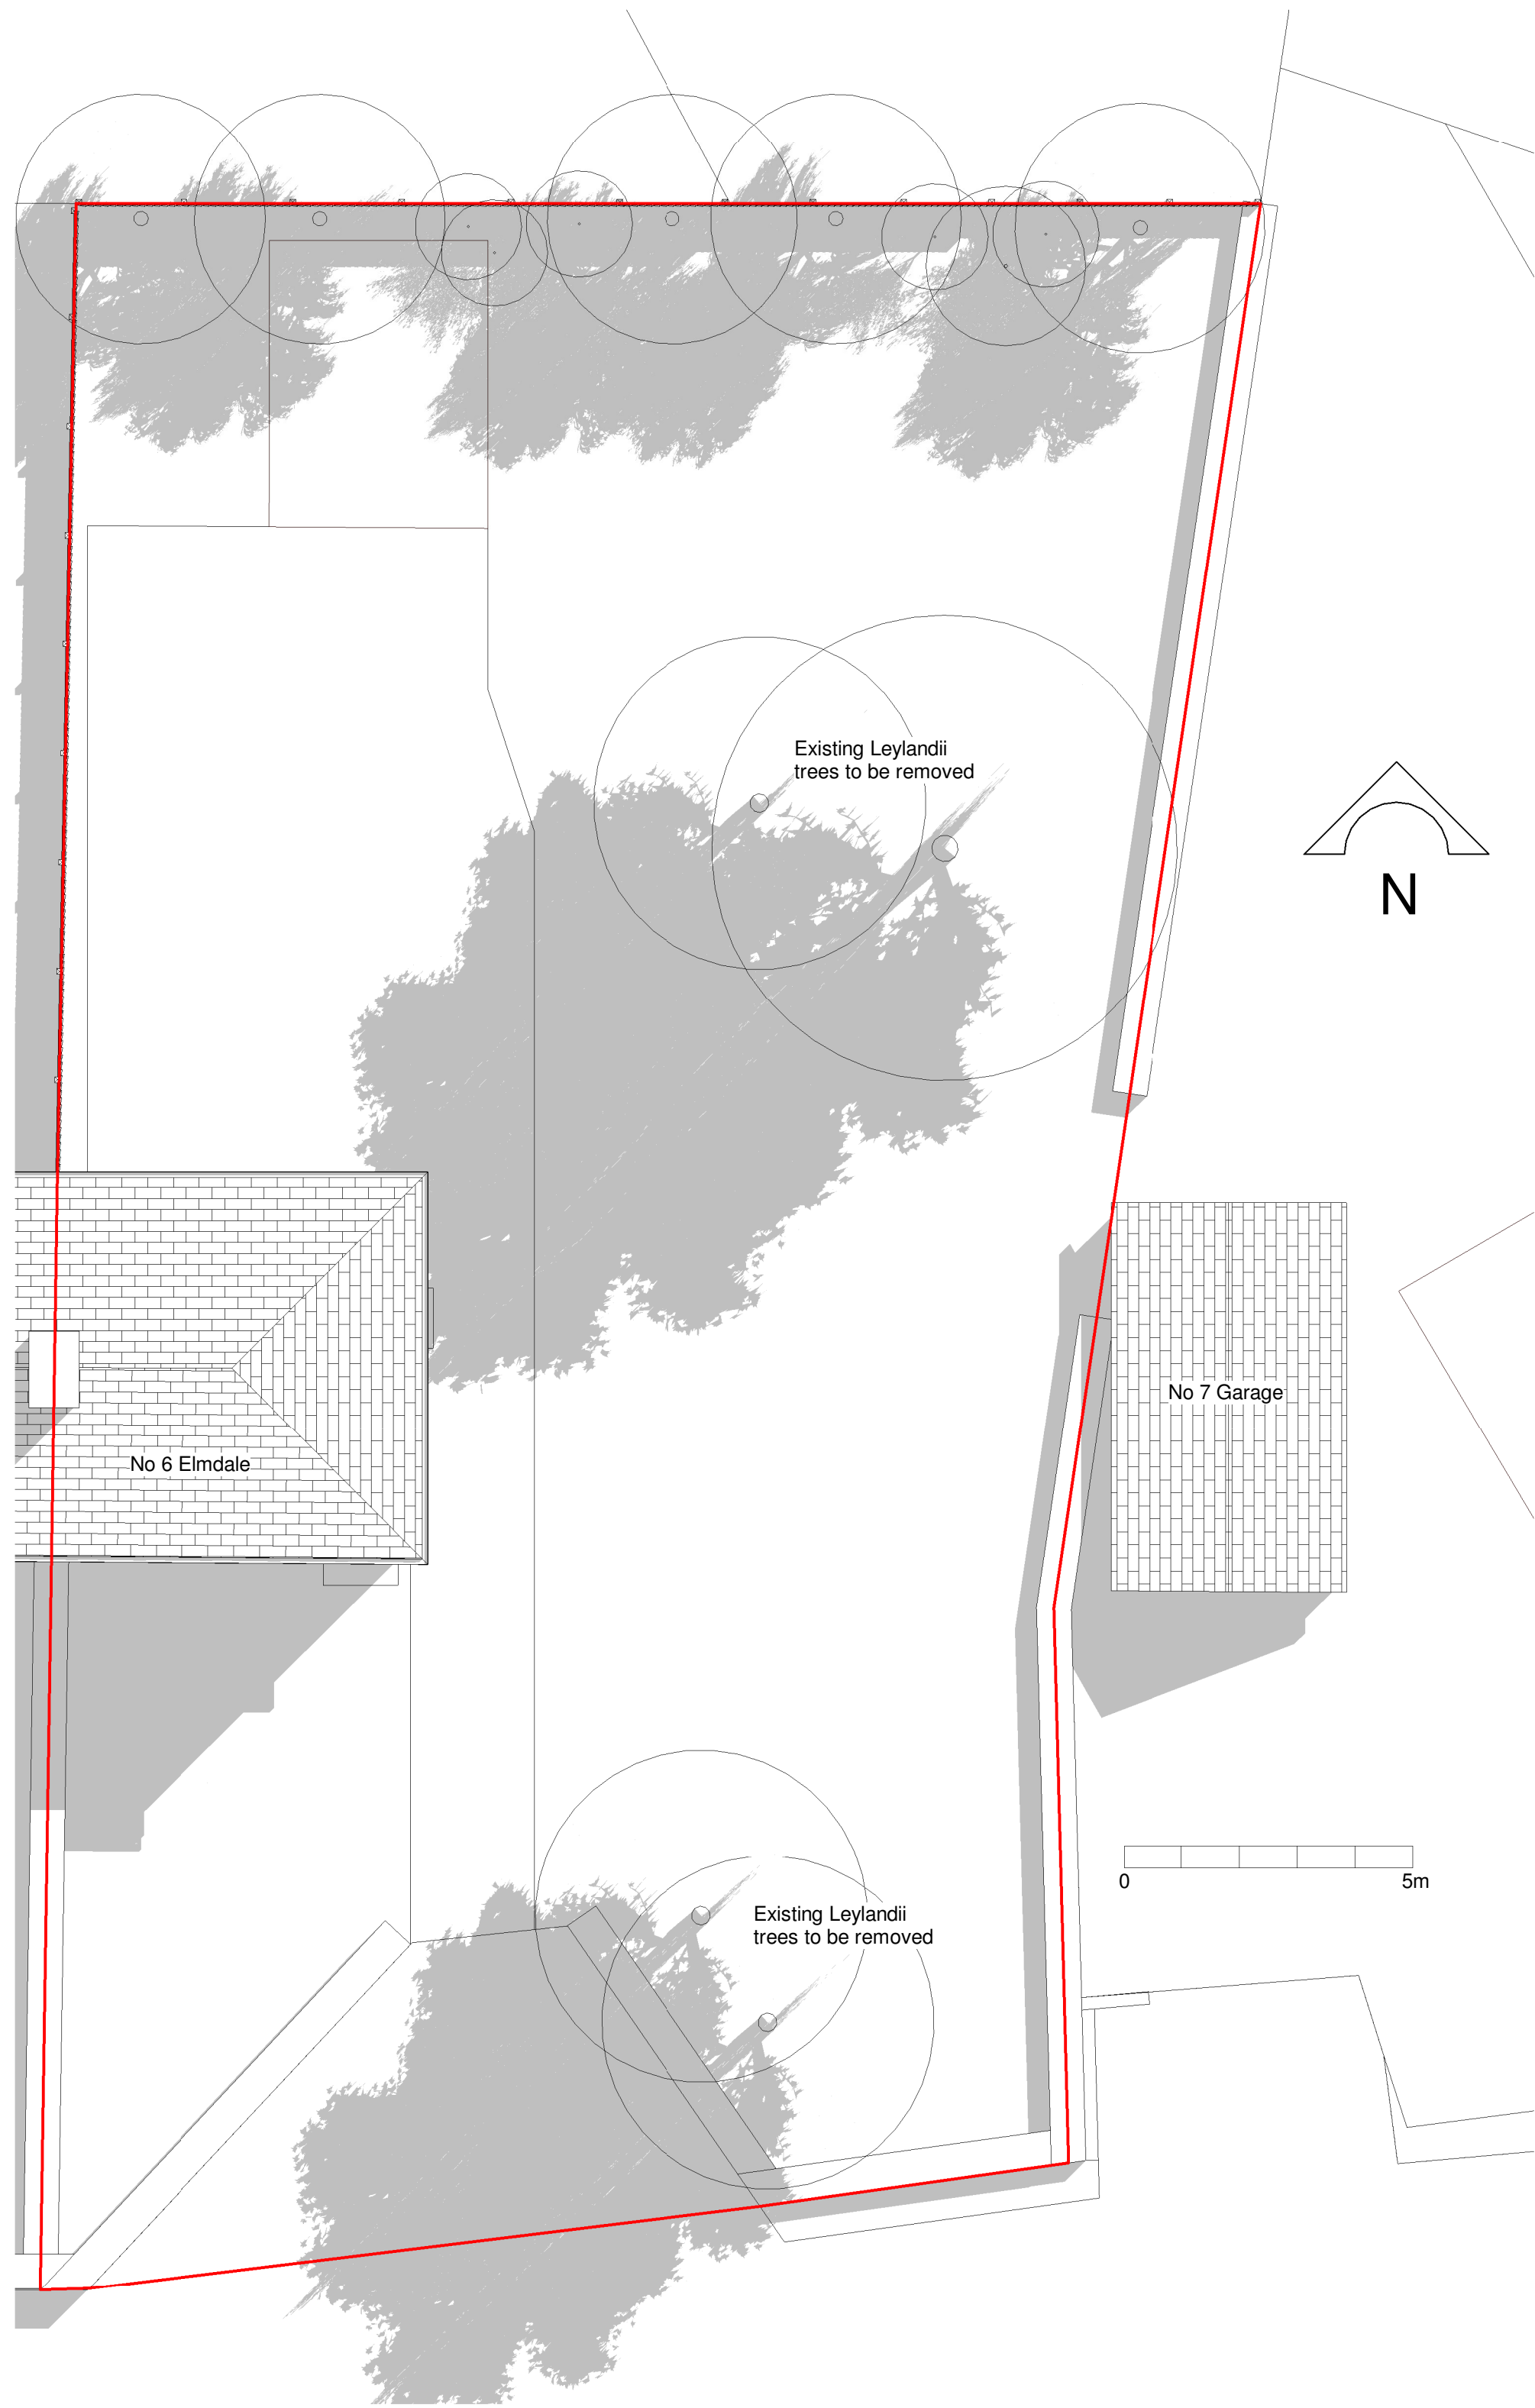

1 Existing Site Plan
1 : 100



2 OS Plan
1 : 1250

Collins

Design & Build
& Project Management

UNIT 5, WESTWOOD INDUSTRIAL ESTATE, PONTRILAS,
HEREFORD, HR2 0EL
TEL: 01981 240682 FAX: 01981 242926

TITLE
Proposed New Dwelling, Land Adjacent No 6
Elmdale, Ewyas Harold, HR2 0HZ
© COPYRIGHT THIS DRAWING MAY NOT BE REPRODUCED OR COPIED

CUSTOMER Mr J Watkins	DRN ARP	JOB No. 5078
SITE ADDRESS Elmdale	DATE 11/22/17	DRG No. P101
	SCALE 1:100	Paper size A1

Scale 1:200 @A1

0m48121620m

Scale 1:1250 @A1

0m255075100125m

Scale 1:500 @A1

0m1020304050m

Scale 1:100 @A1

0m246810m