


DATUM 70.00 N

1 EAST ELEVATION
SCALE - 1:100

SPECIFIC NOTES

ITEM	NOTE
1	EXISTING OAK FRAME & BRICK PANELS RETAINED
2	EXISTING FIRST WINDOWS RETAINED
3	NEW GROUND FLOOR OAK FRAMED DOUBLE-GLAZED WINDOWS & DOORS BASED ON SIZE OF EXISTING GARAGE DOORS
4	EXISTING SLATE ROOFING RETAINED
5	NEW OAK WINDOWS CAREFULLY INSERTED INTO EXISTING HISTORIC OAK FRAME
6	SINGLE 'NEW' TIMBER POST REMOVED TO ALLOW PROPOSED DOOR

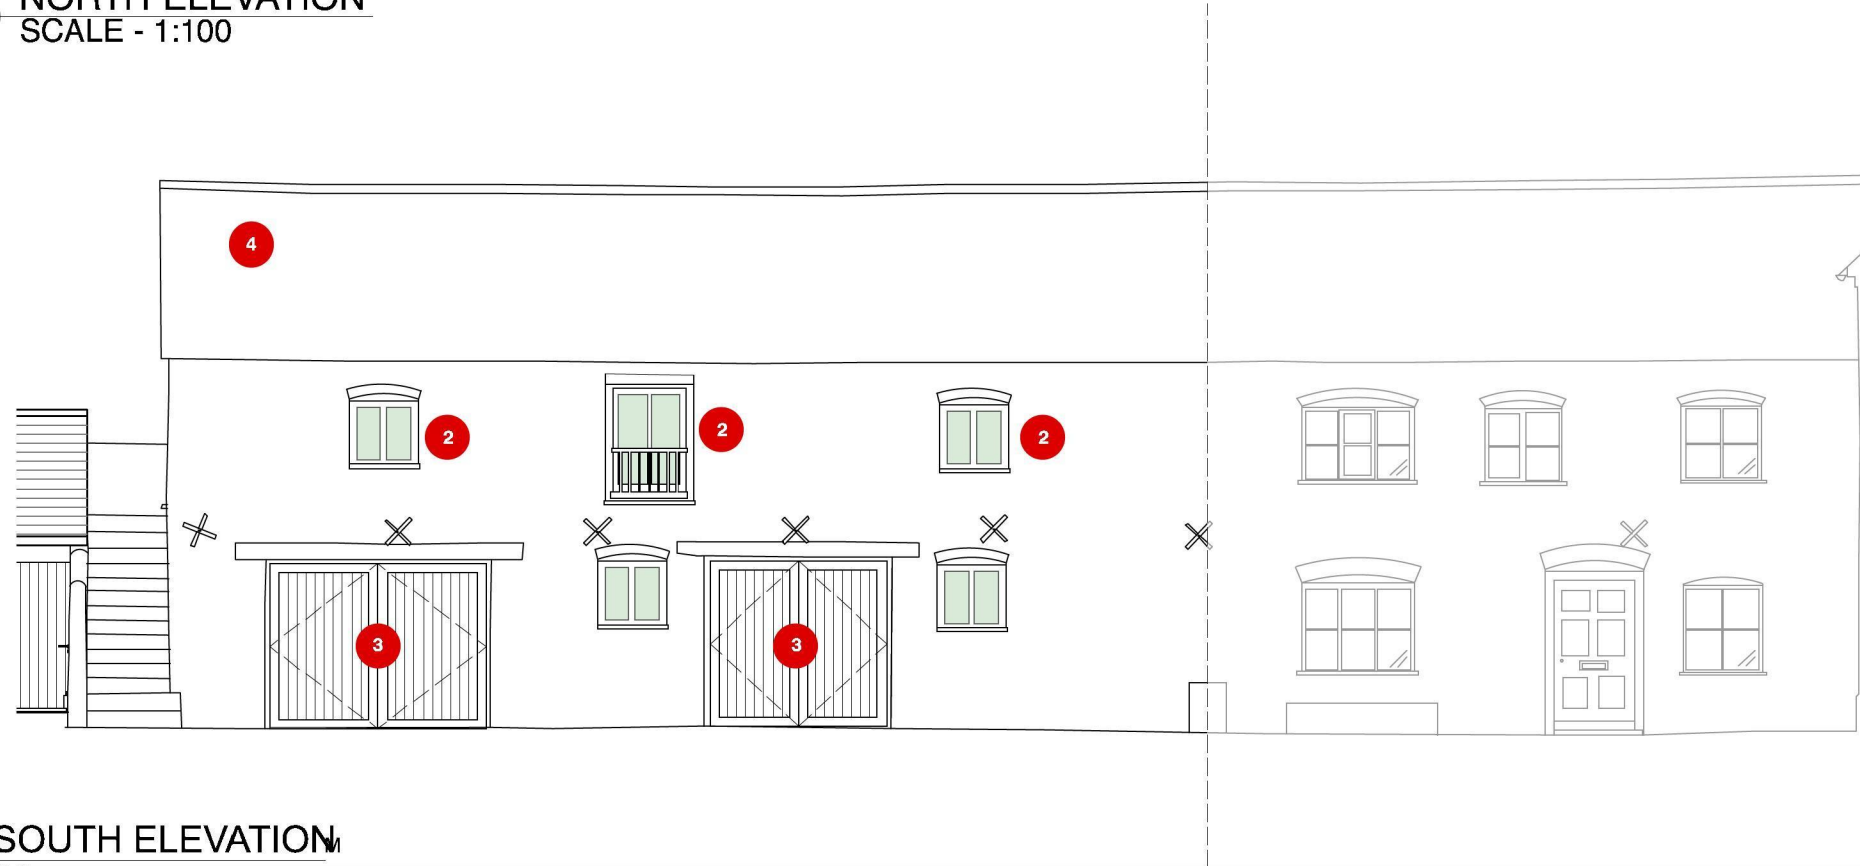

2 SOUTH ELEVATION
SCALE - 1:100

PLANNING AND LISTED BUILDING APPLICATION

communion
AWARD WINNING ARCHITECTS

Contact:
STUDIO 1, THE GRANGE
SHELWICK, HEREFORD,
HR1 3AW
T. 01432 344300
INFO@COMMUNIONDESIGN.COM
WWW.COMMUNIONDESIGN.COM

Notes:
1. DO NOT SCALE OFF THIS DRAWING
2. REPORT DISCREPANCIES TO THE ARCHITECT
3. THIS DRAWING IS TO BE READ WITH ALL
RELEVANT SPECIFICATIONS AND OTHER
INFORMATION ISSUED BY THE ARCHITECT,
ENGINEERS & OTHER SPECIALISTS
4. THIS DRAWING IS COPYRIGHTED TO
COMMUNION LTD

Drawing Title:
GRANARY ANNEXE PROPOSED ELEVATIONS
Client:
MR TIMOTHY BULMER
Project:
OLD COURT BARN, BROBURY

Job No: A.195	Job Stage: 13.03	Drawing No: P.55	Rev: A
Drwn by: TW	Chkd by: AJC	Scale: 1:100 @ A3	Date: 08.08.16