

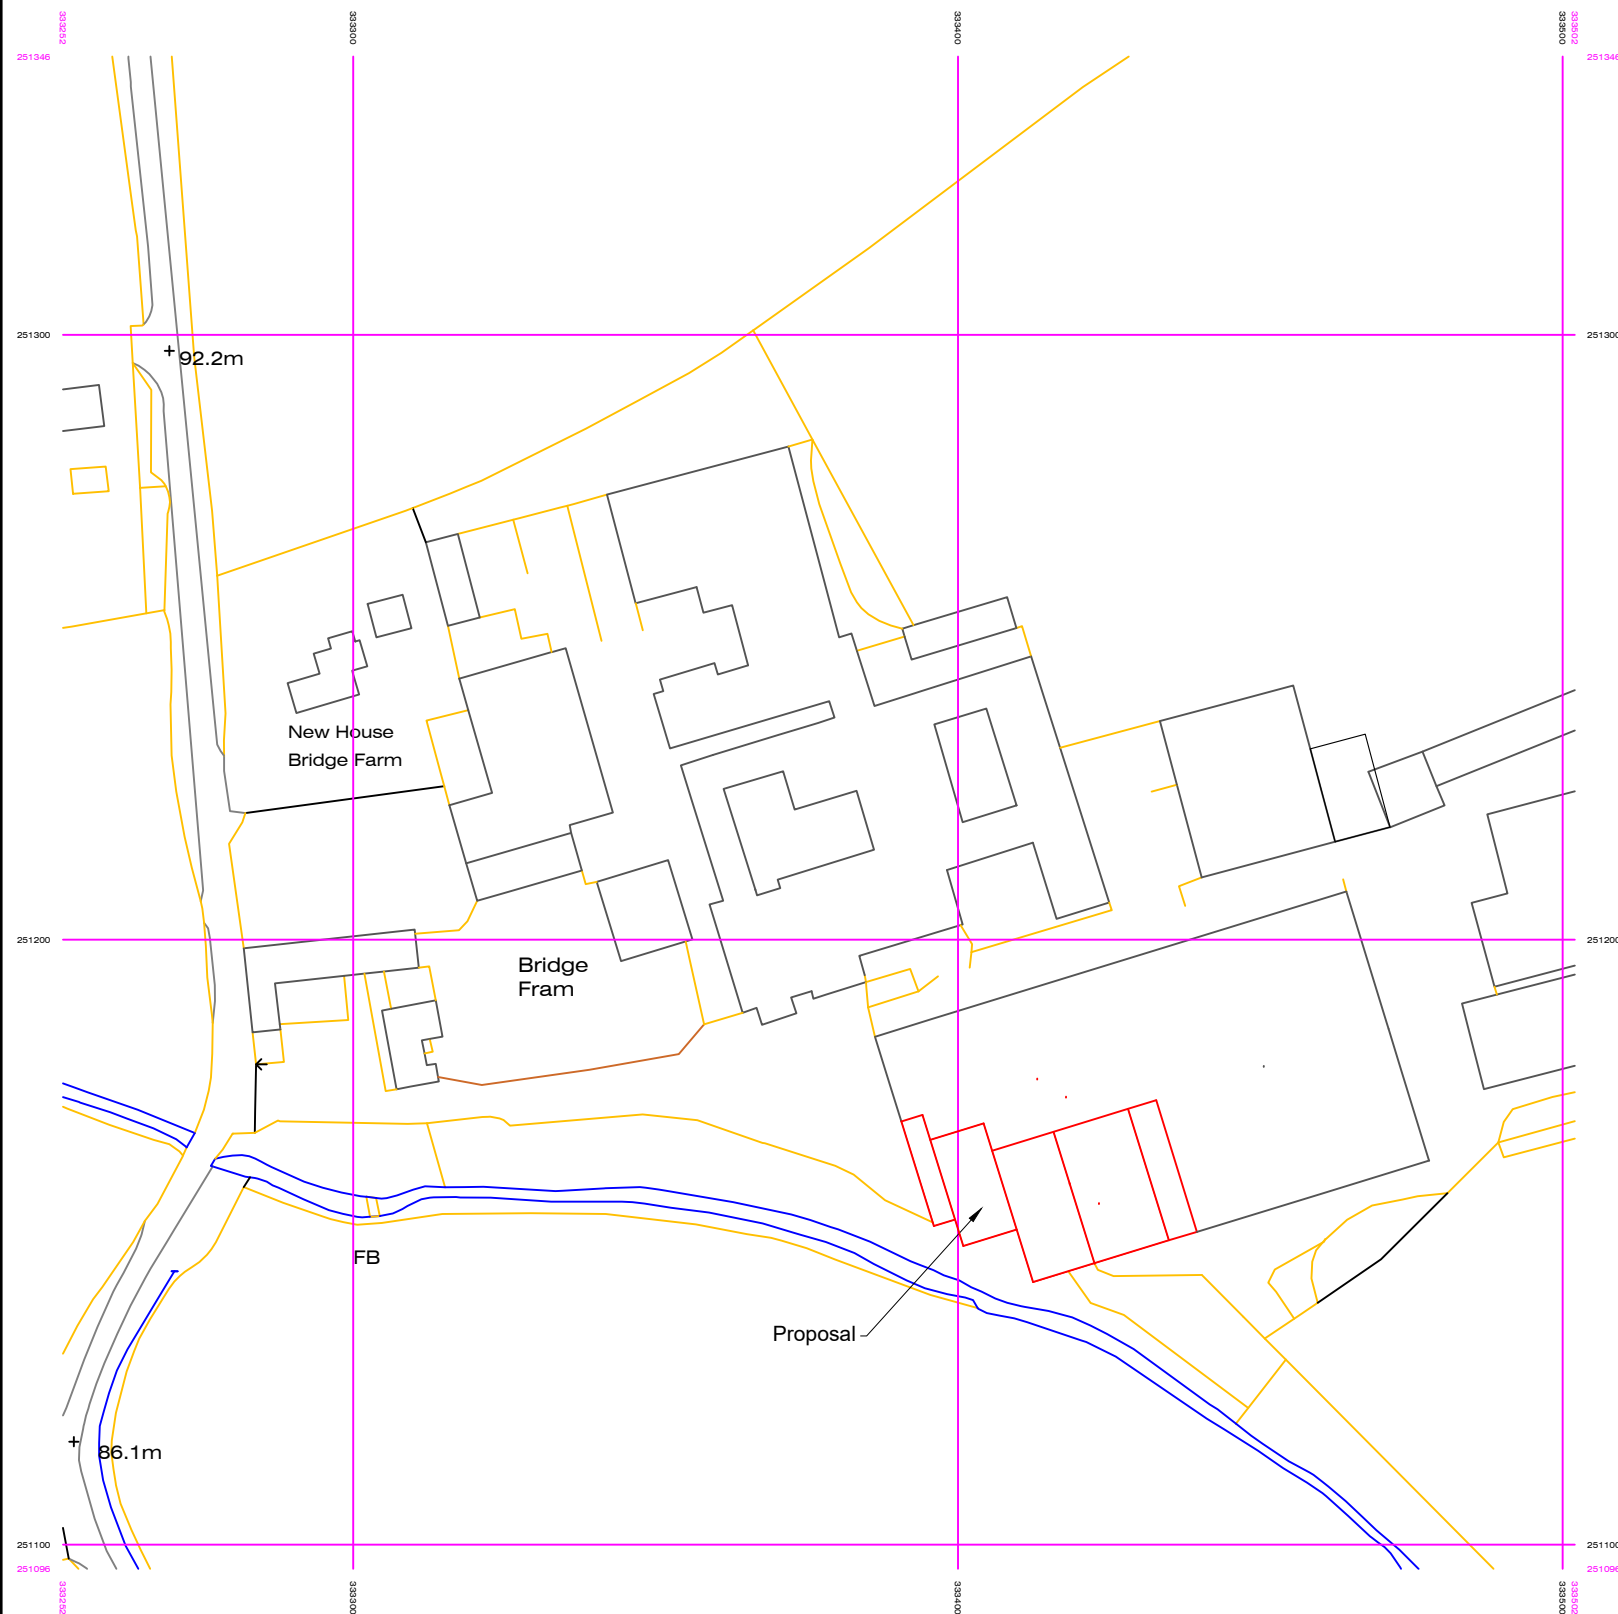


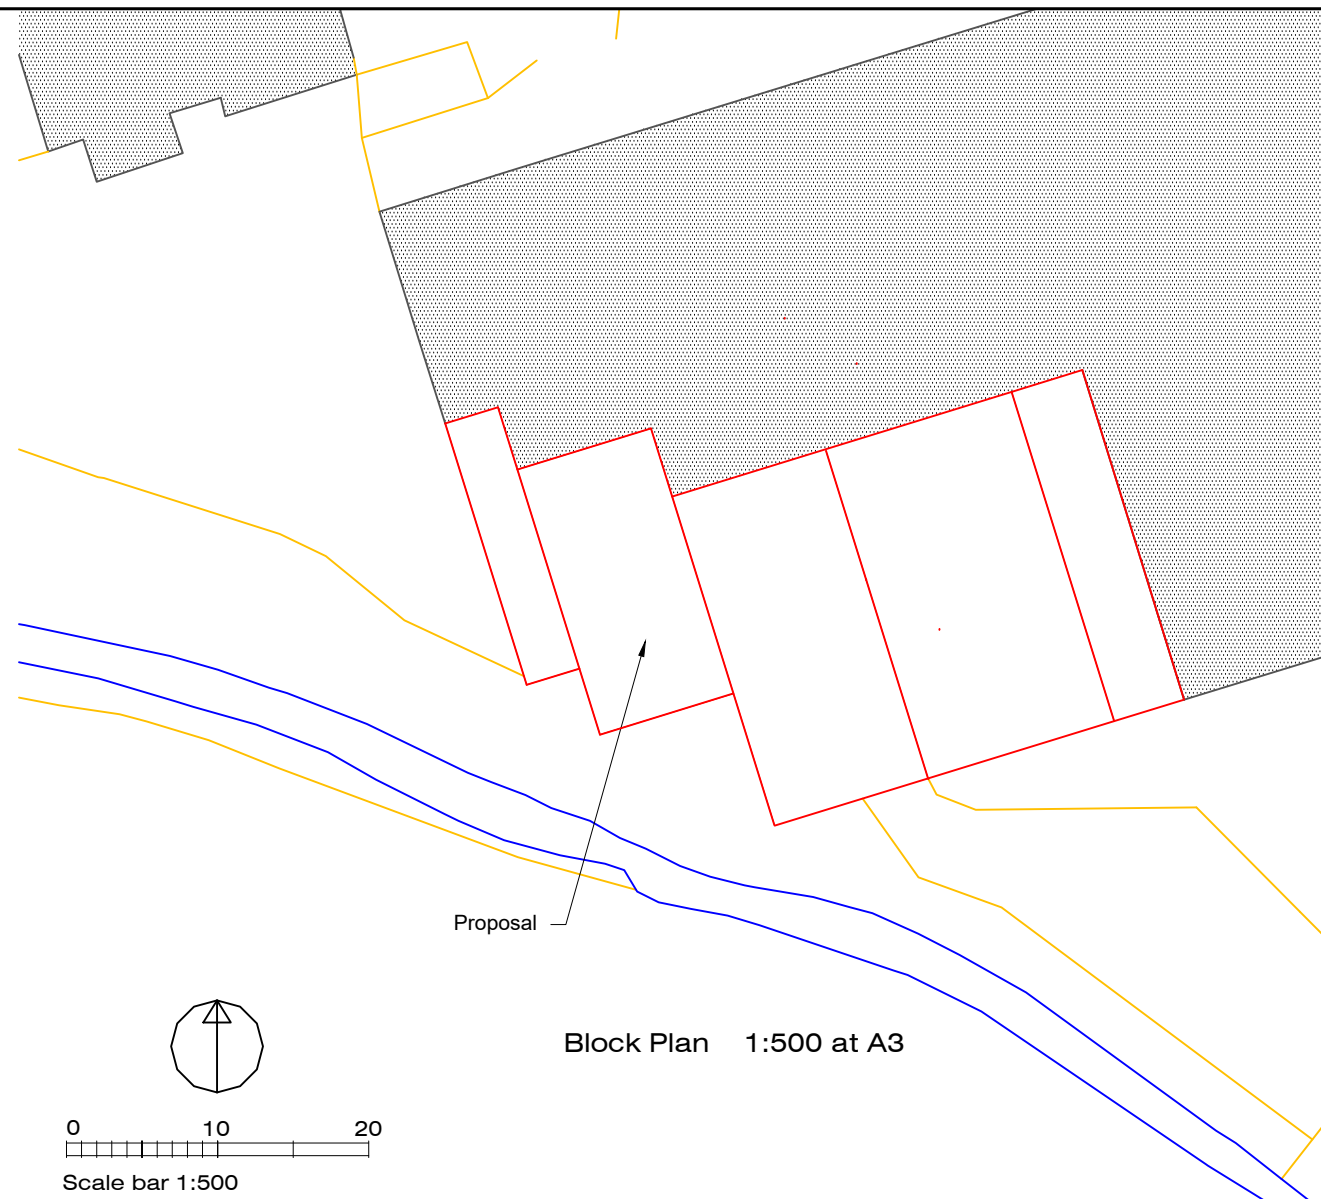

© Crown copyright and database right 2018
Ordnance Survey licence 100048957
Reproduction in whole or in part is prohibited
without the prior permission of Ordnance Survey


Site Plan 1:1250 at A3

0 10 20 30
Scale bar 1:1250

 

Block Plan 1:500 at A3

0 10 20
Scale bar 1:500

 

Client:

Mr Graham Morgan

Site

Bridge Farm
Almeley, Herefordshire.
HR3 6LD

Drawing Title:

Site & Block Plans

DRAWN: Melvin Mifflin
DATE: February 2021
SCALE: 1 : 1250 & 1:500 at A3
CHECKED BY: Tony Mifflin

Drawing No: 3860 / 3