


**NOTES**

This drawing is the copyright of Quattro Design Architects Ltd and should not be reproduced in whole or in part without written permission. Only figured dimensions to be used for construction. Check all dimensions on site. Any discrepancies are to be reported to the Architect as soon as possible.

**REVISIONS**

REV: DATE - DRAWN - CHECKED: NOTES

- : 19.06.19 - BH - RJF:  
Drawing created.
- A: 15.08.19 - BH - RJF:  
Update plot nos. following proposed site plan revision.
- B: 30.01.20 - BH - RJF:  
Updated plot nos. following revisions to proposed site plan. Windows amended in line with elevations redesign.

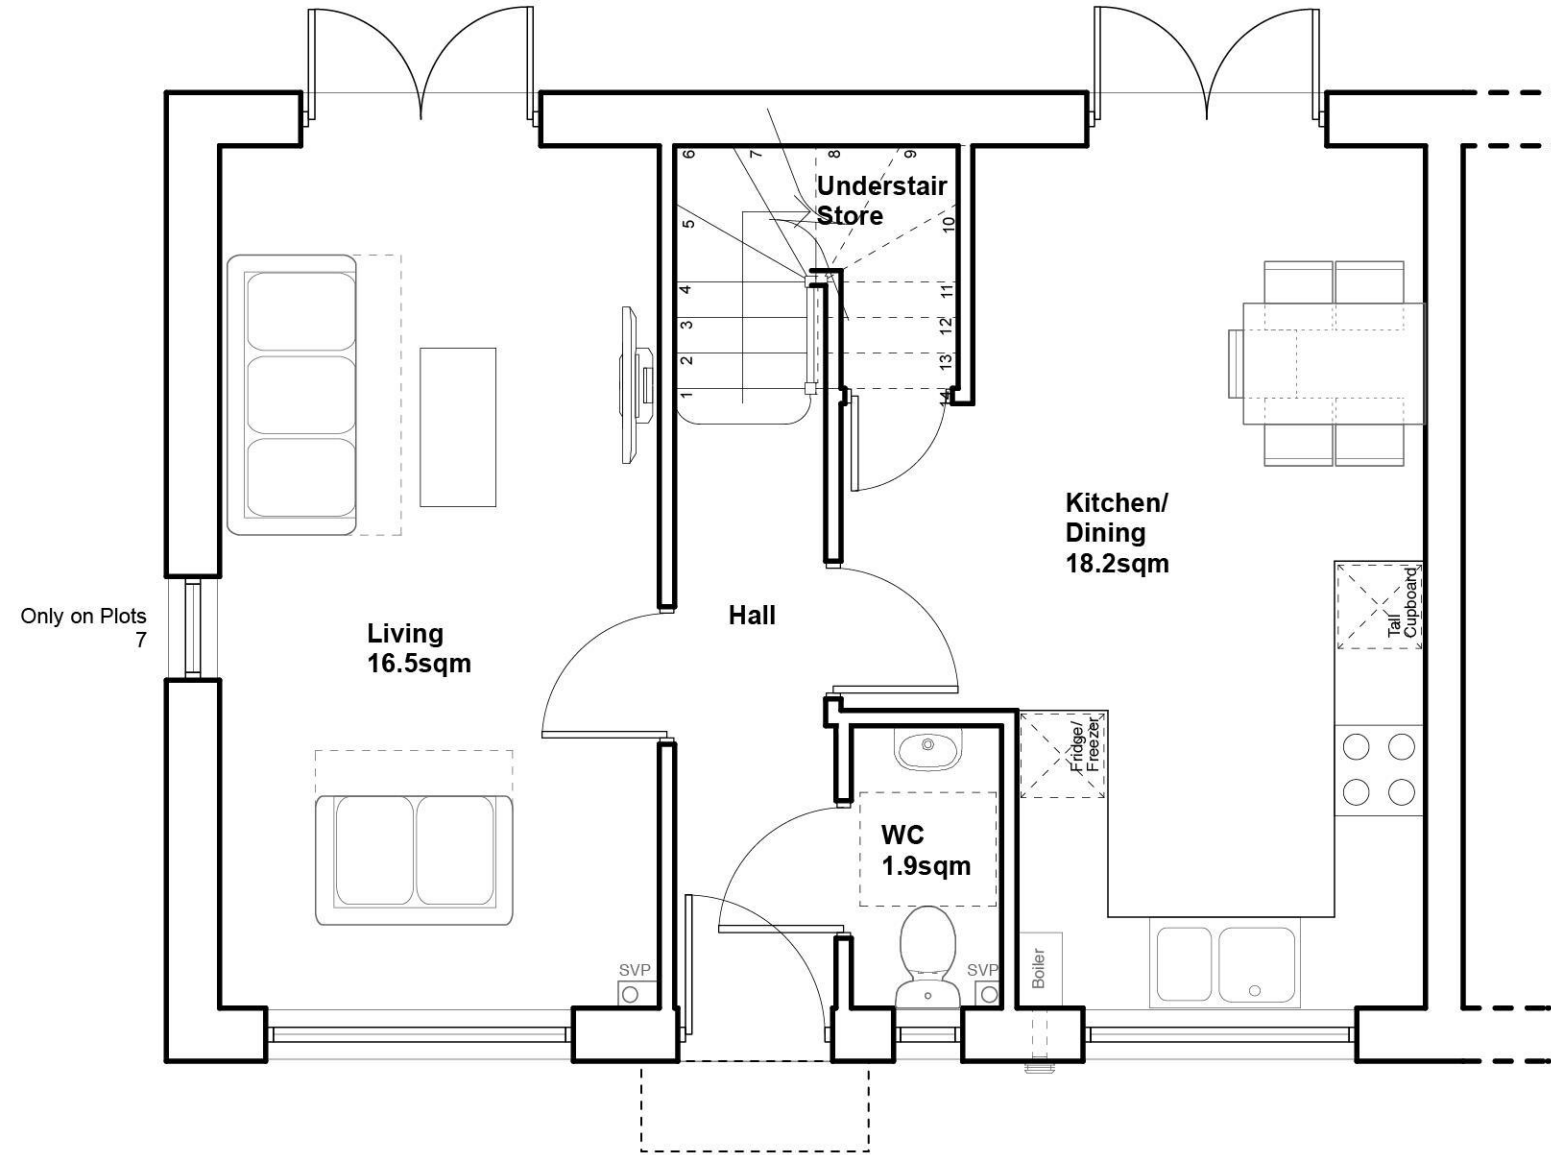

**3Bed House (Type 2)**  
@ 90.8sqm

**Affordable:**

- plot 26
- plot 27

**Shared Ownership:**

- plot 6
- plot 7

**DRAWING TITLE**

3Bed House House Type 2  
Ground Floor

**PROJECT**

Middleton Avenue,  
Ross-On-Wye

**CLIENT**

EG Carter & Co Ltd.  
Fortis Living

**SCALE**

1:50@A3

**DATE**

June 2019



**DRAWING NO.**

**REV**

**5385-P-212**

**B**