


S / 111098 / FH

X

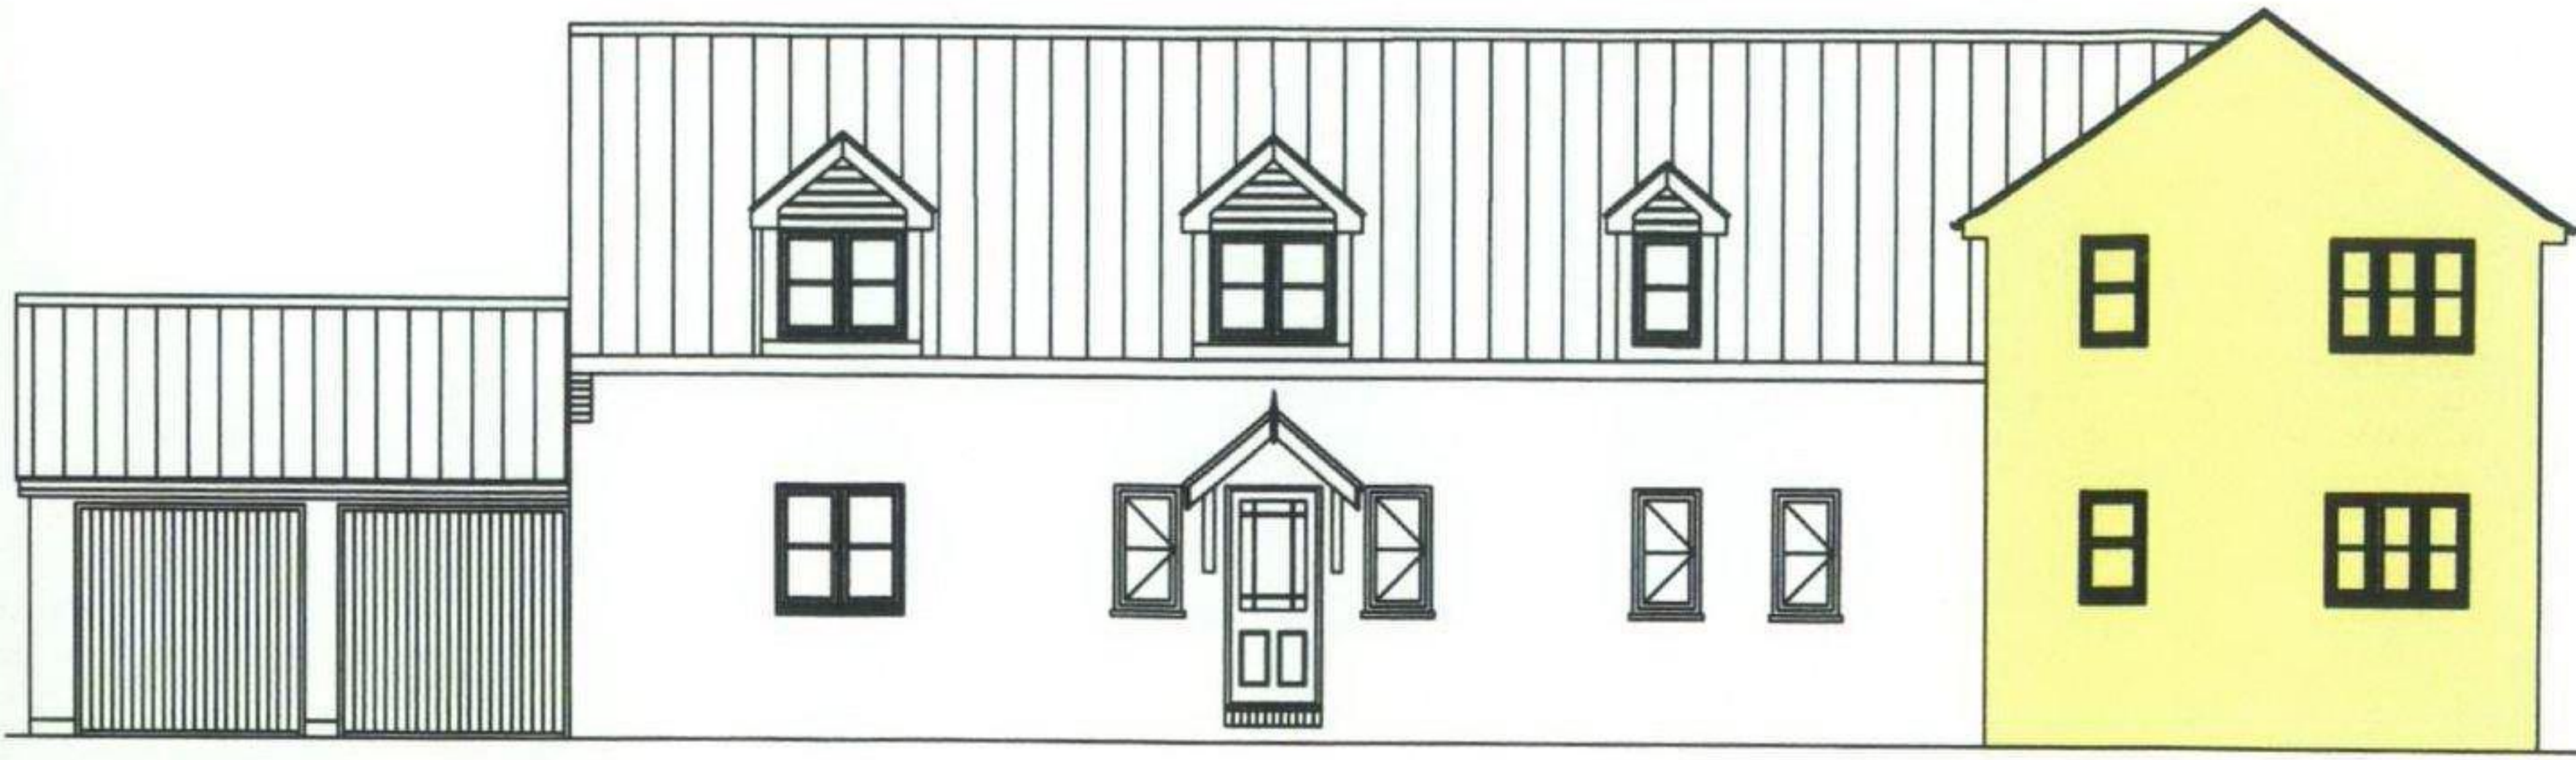


Front Elevation

Cream area
- existing two storey




Northern Elevation

HEREFORDSHIRE COUNCIL
PLANNING SERVICES
DEVELOPMENT CONTROL
08 JUN 2011

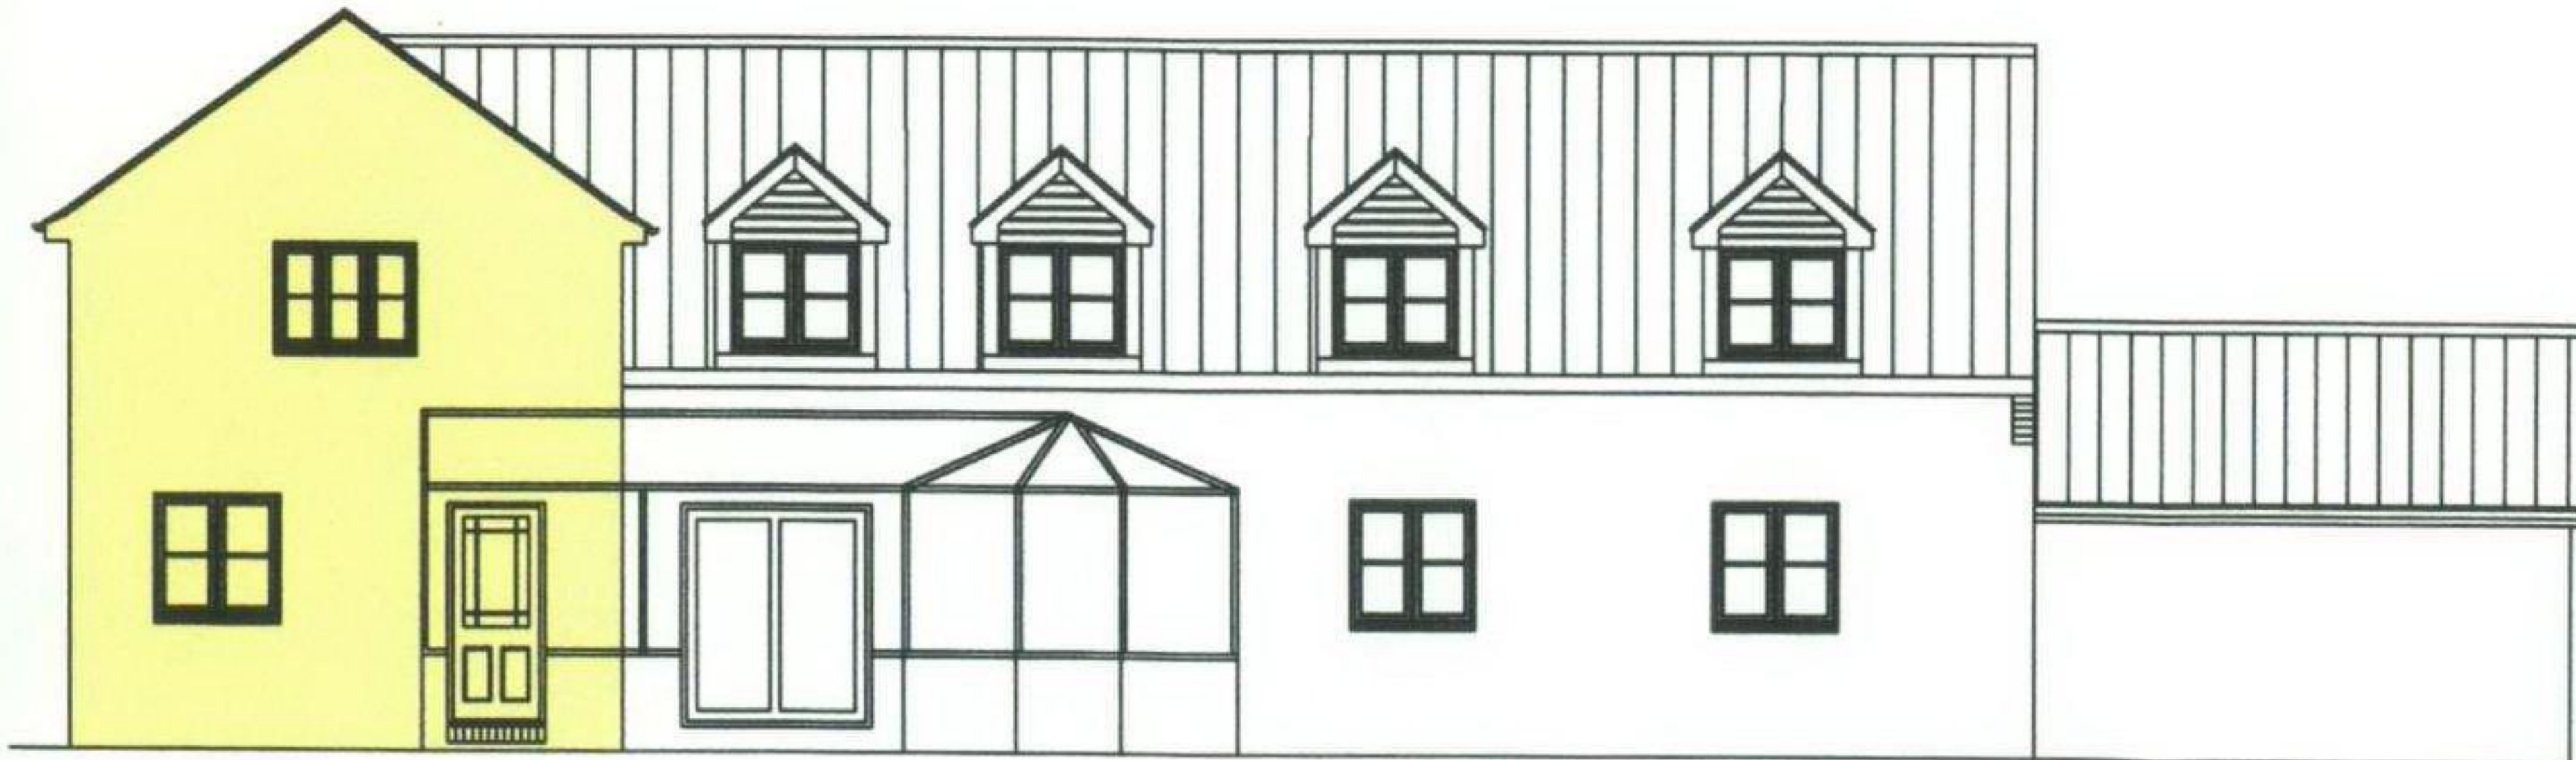

Rear Elevation

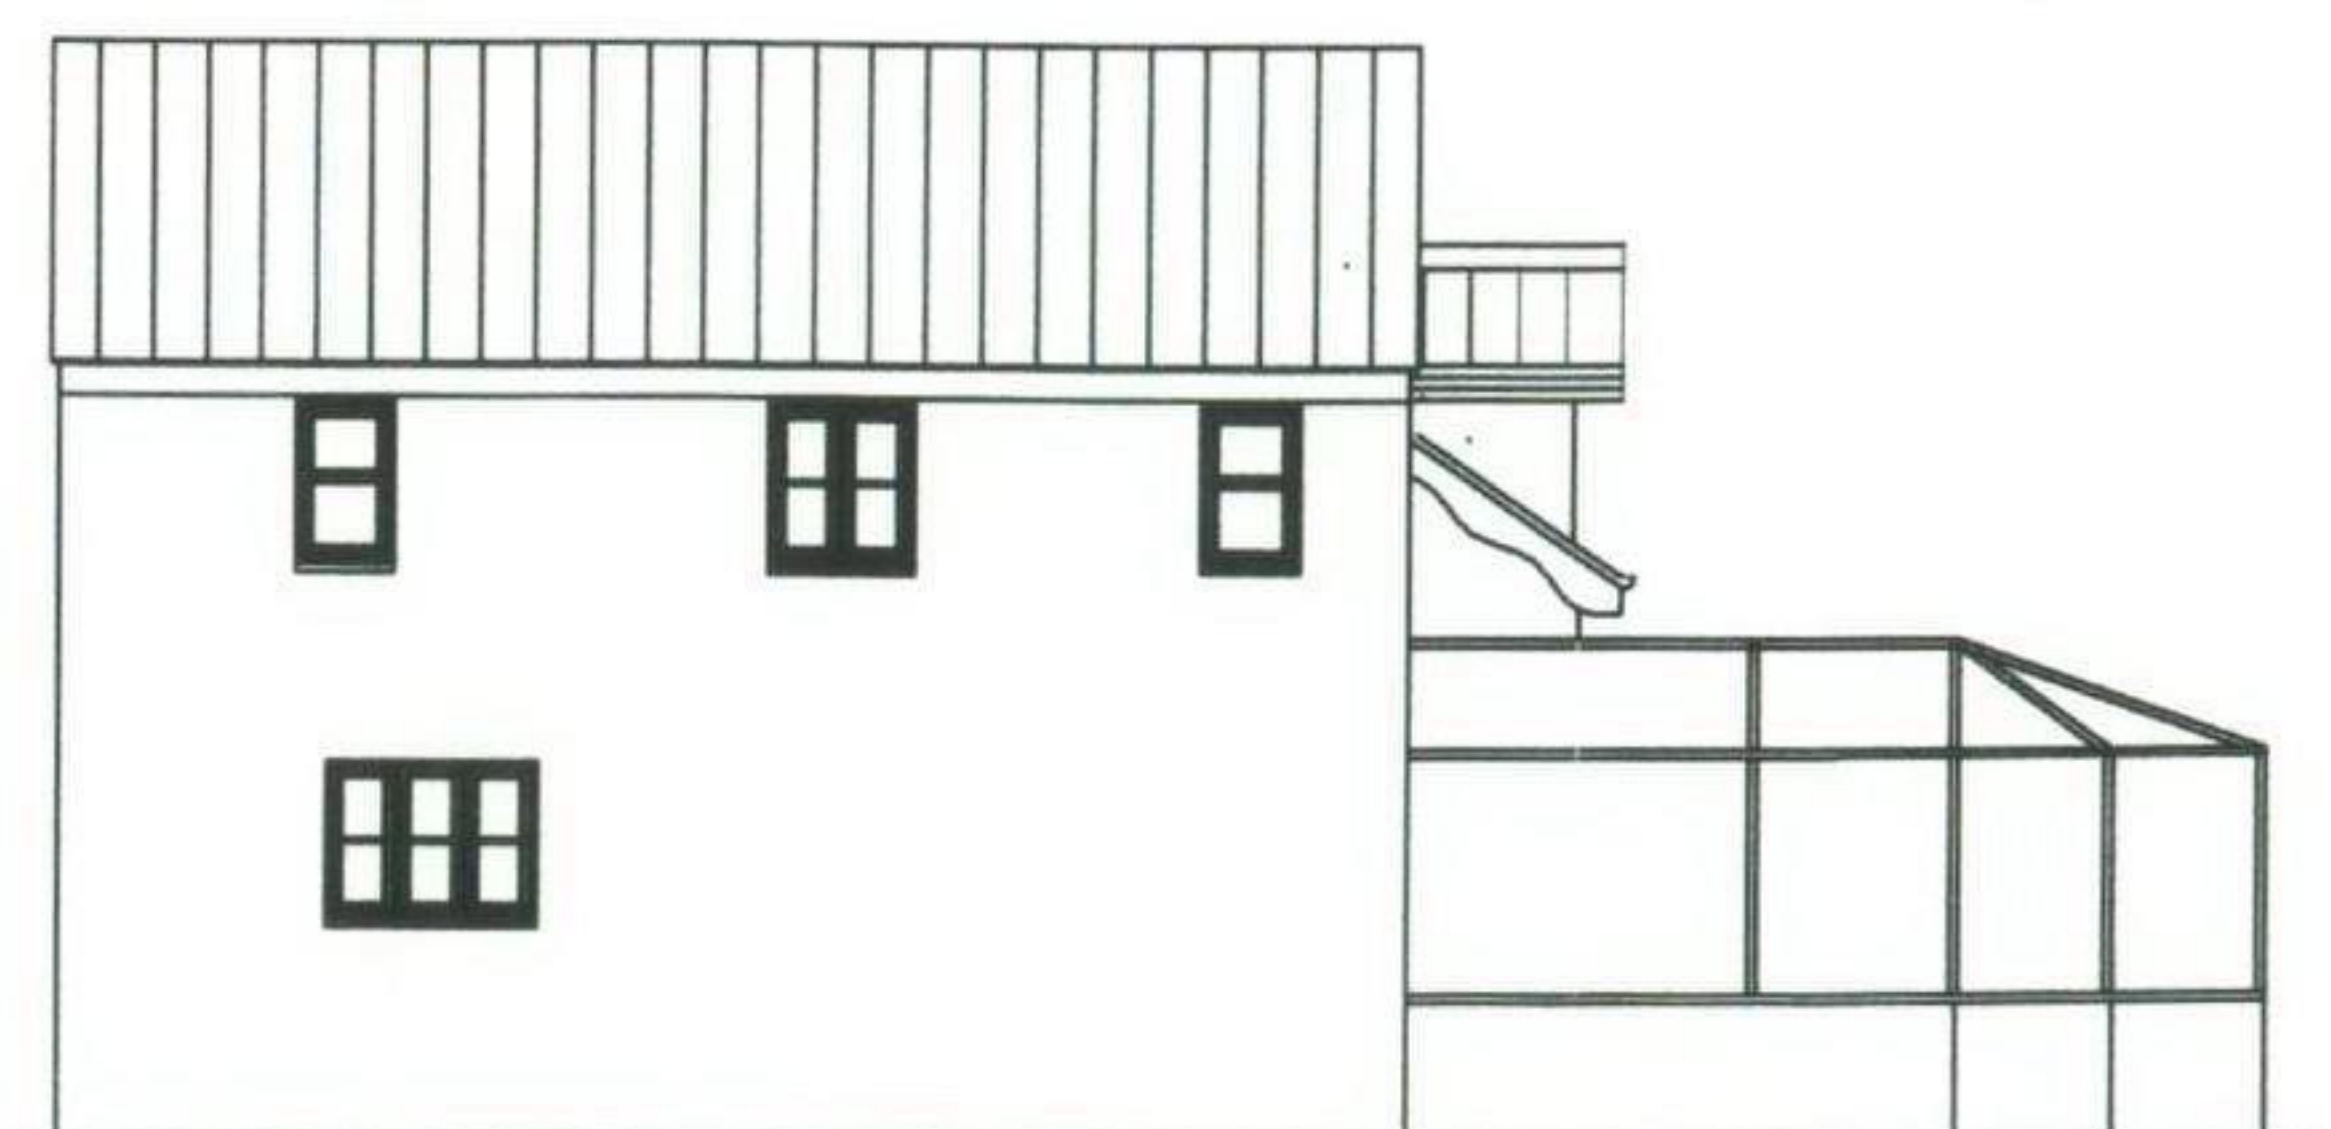

Southern Elevation

PROPOSED MATERIALS
Replacement Dwelling
& Garage

EXTERNAL WALLS
Facing Brick - Hanson Brick -
Clumber Red Mixture
Internal skin - insulation
blockwork with cavity

 Cream coloured render
to two storey

ROOF TILE
Marley Eternit - Ashmore
Interlocking Double Plain Tile
Colour - Smooth Grey

Double glazed UPVC windows
Colour - White

REF
HILLCROFT, MUCH BIRCH
HR2 8HU

DRAWING
Elevations of proposed
replacement dwelling
incorporating existing two
storey element

SCALE 1 - 100
DATE May 2011
DRAWN MT

DRAWING NO.
1F/a

**Michael Tredgett
Ltd**

Upper Barn
Hereford Rd
Ledbury
Herefordshire
HR8 2PX

Telephone - 01531 630001