


SE09/0926/F

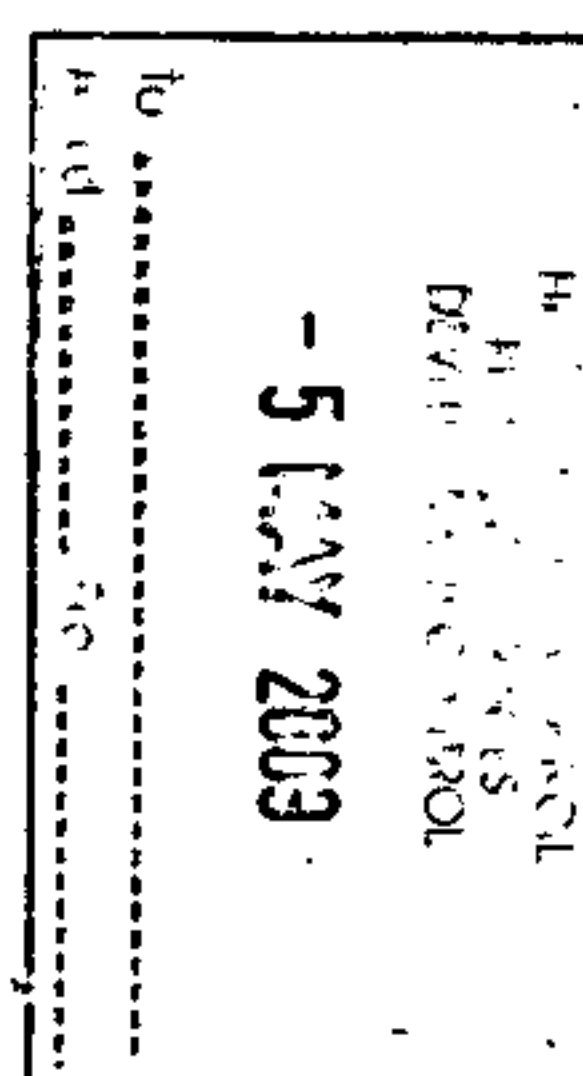

DATE NOV. 07
SCALE 1:100 Approx.
DRAWING NO. 3521.9.21

ST MARY'S CHURCH : NEW HALL
ROSS ON WYE
SOUTH ELEVATION - AS PROPOSED



11 CASTLE STREET
HEREFORD HR1 2NL
TELEPHONE 01432 352299
FAX 01432 352272
E-MAIL arch@hookmason.co.uk