


SE / 101092 / FH

07 MAY 2010

PLANNING SERVICES

All dimensions must be checked on site..Do not rely on scaling from this drawing. Contractor to verify all sizes prior to commencement of work. Drawings to be read in conjunction with Specifications & Structural Engineers Design.

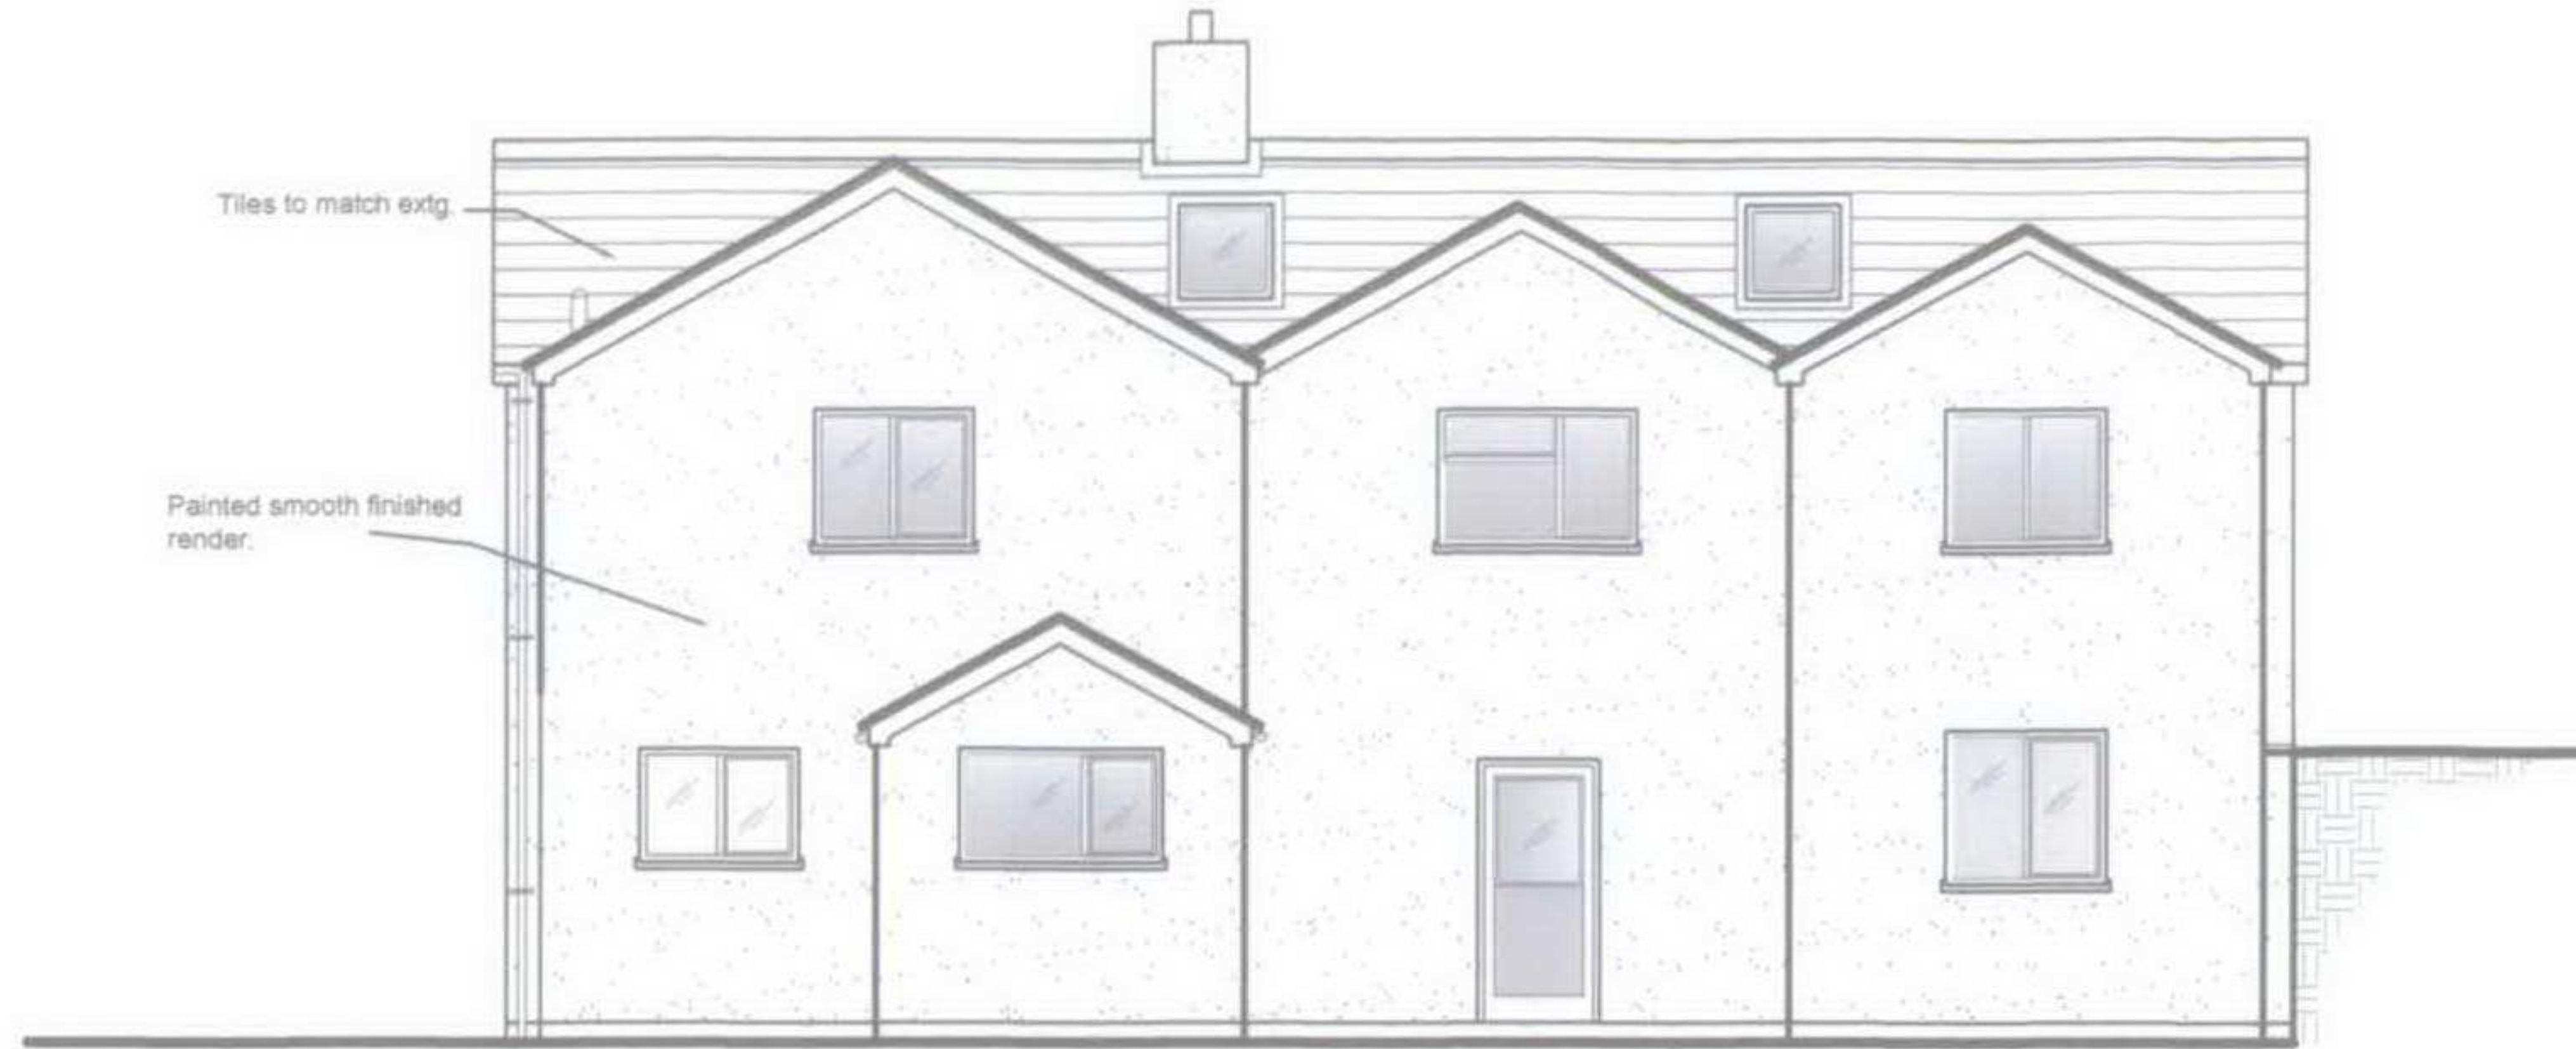


SOUTH ELEVATION



WEST ELEVATION



NORTH ELEVATION

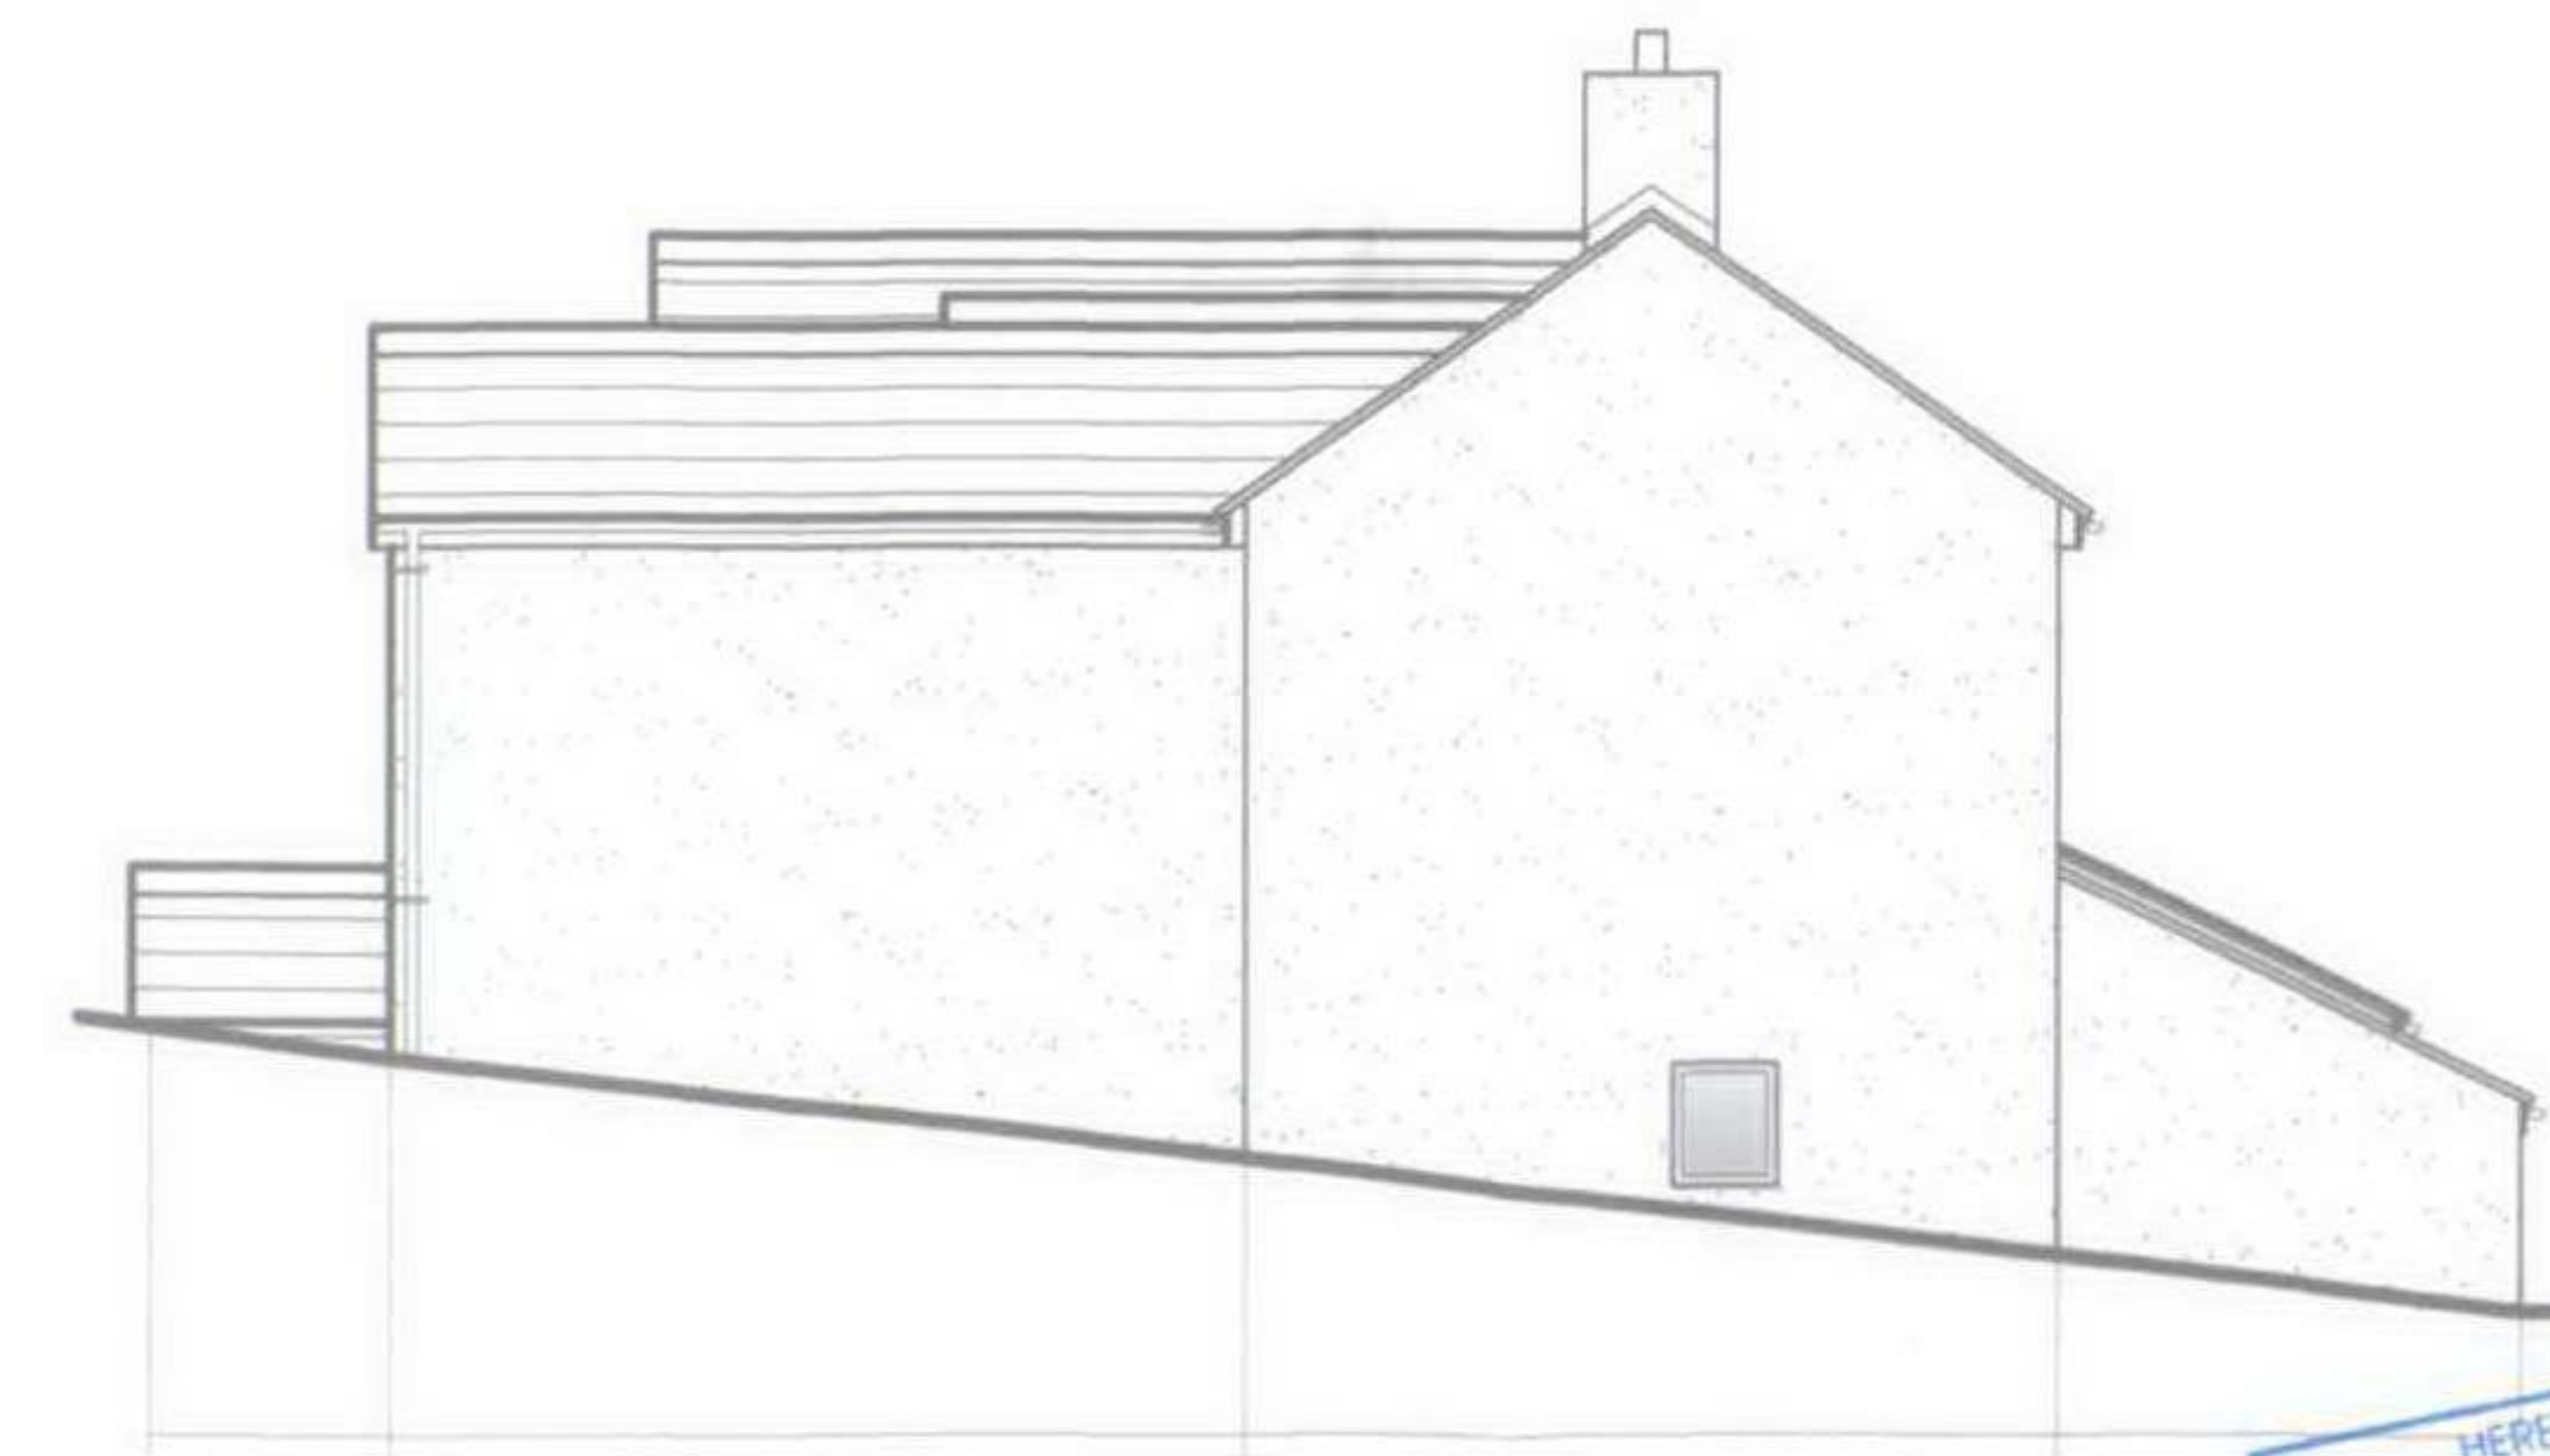

EAST ELEVATION



Job Title

Proposed Extensions,  
Pound House  
Lea Bailey  
Hrfs.

Drawing Title

Proposed Elevations.

Scale 1:100

Drawing No: 05/10/03

Rev.