



notes  
this drawing is copyright | do not scale off this  
drawing | dimensions to be checked on site |  
any discrepancies to be reported to the  
architect immediately

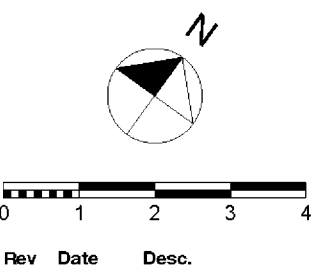

Rev	Date	Desc.
-----	------	-------

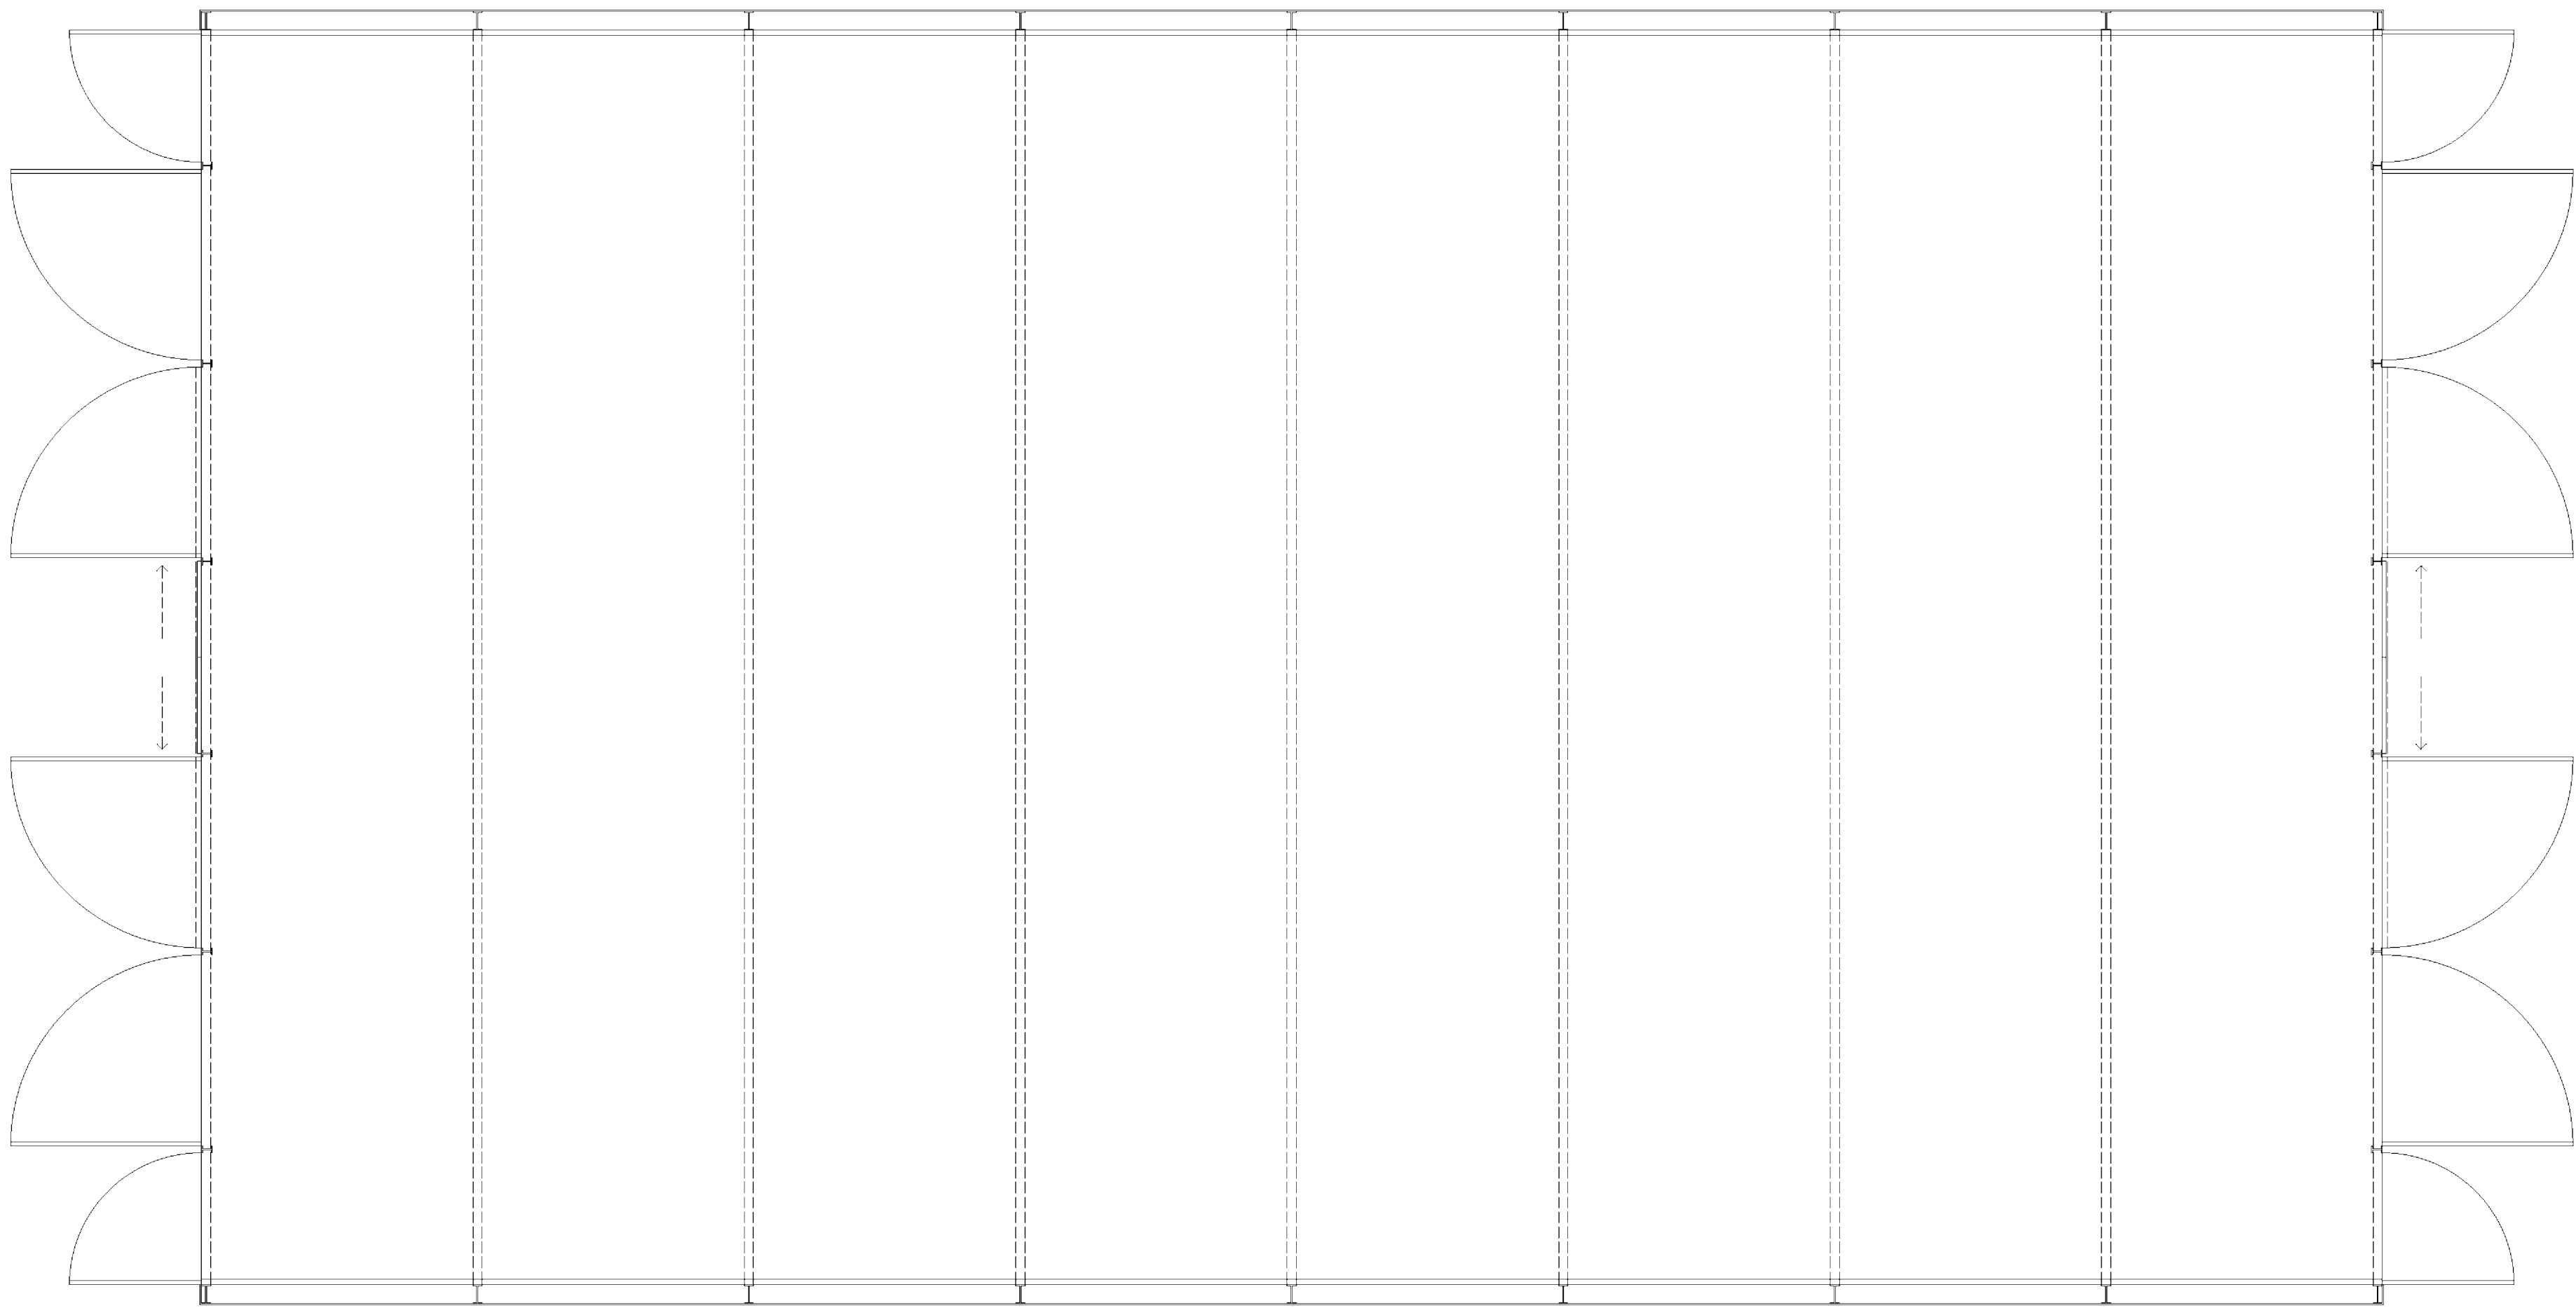

**Client**  
Mr S Dale

**Project**  
Proposed Re-development  
works at Eyton Hall Farm, Eyton,  
Leominster

**Drawing**  
Proposed Building 6 - Cattle  
Barn: Floor Plan as Proposed

**Scale:** 1:100 on A1 Paper  
**Date:** July 2015  
**Drawn:** JH

**Project Nos:** 2015.037  
**Status:** Planning

**Drawing Number:** **Rev:**  
**P100**

**OHA**  
OWEN HICKS ARCHITECTURE

Second Floor Offices | 46 Bridge St  
Hereford | HR4 9DG  
T 01432 261152  
info@oha-architecture.co.uk  
www.oha-architecture.co.uk