


Location Plan  
Scale 1:1250

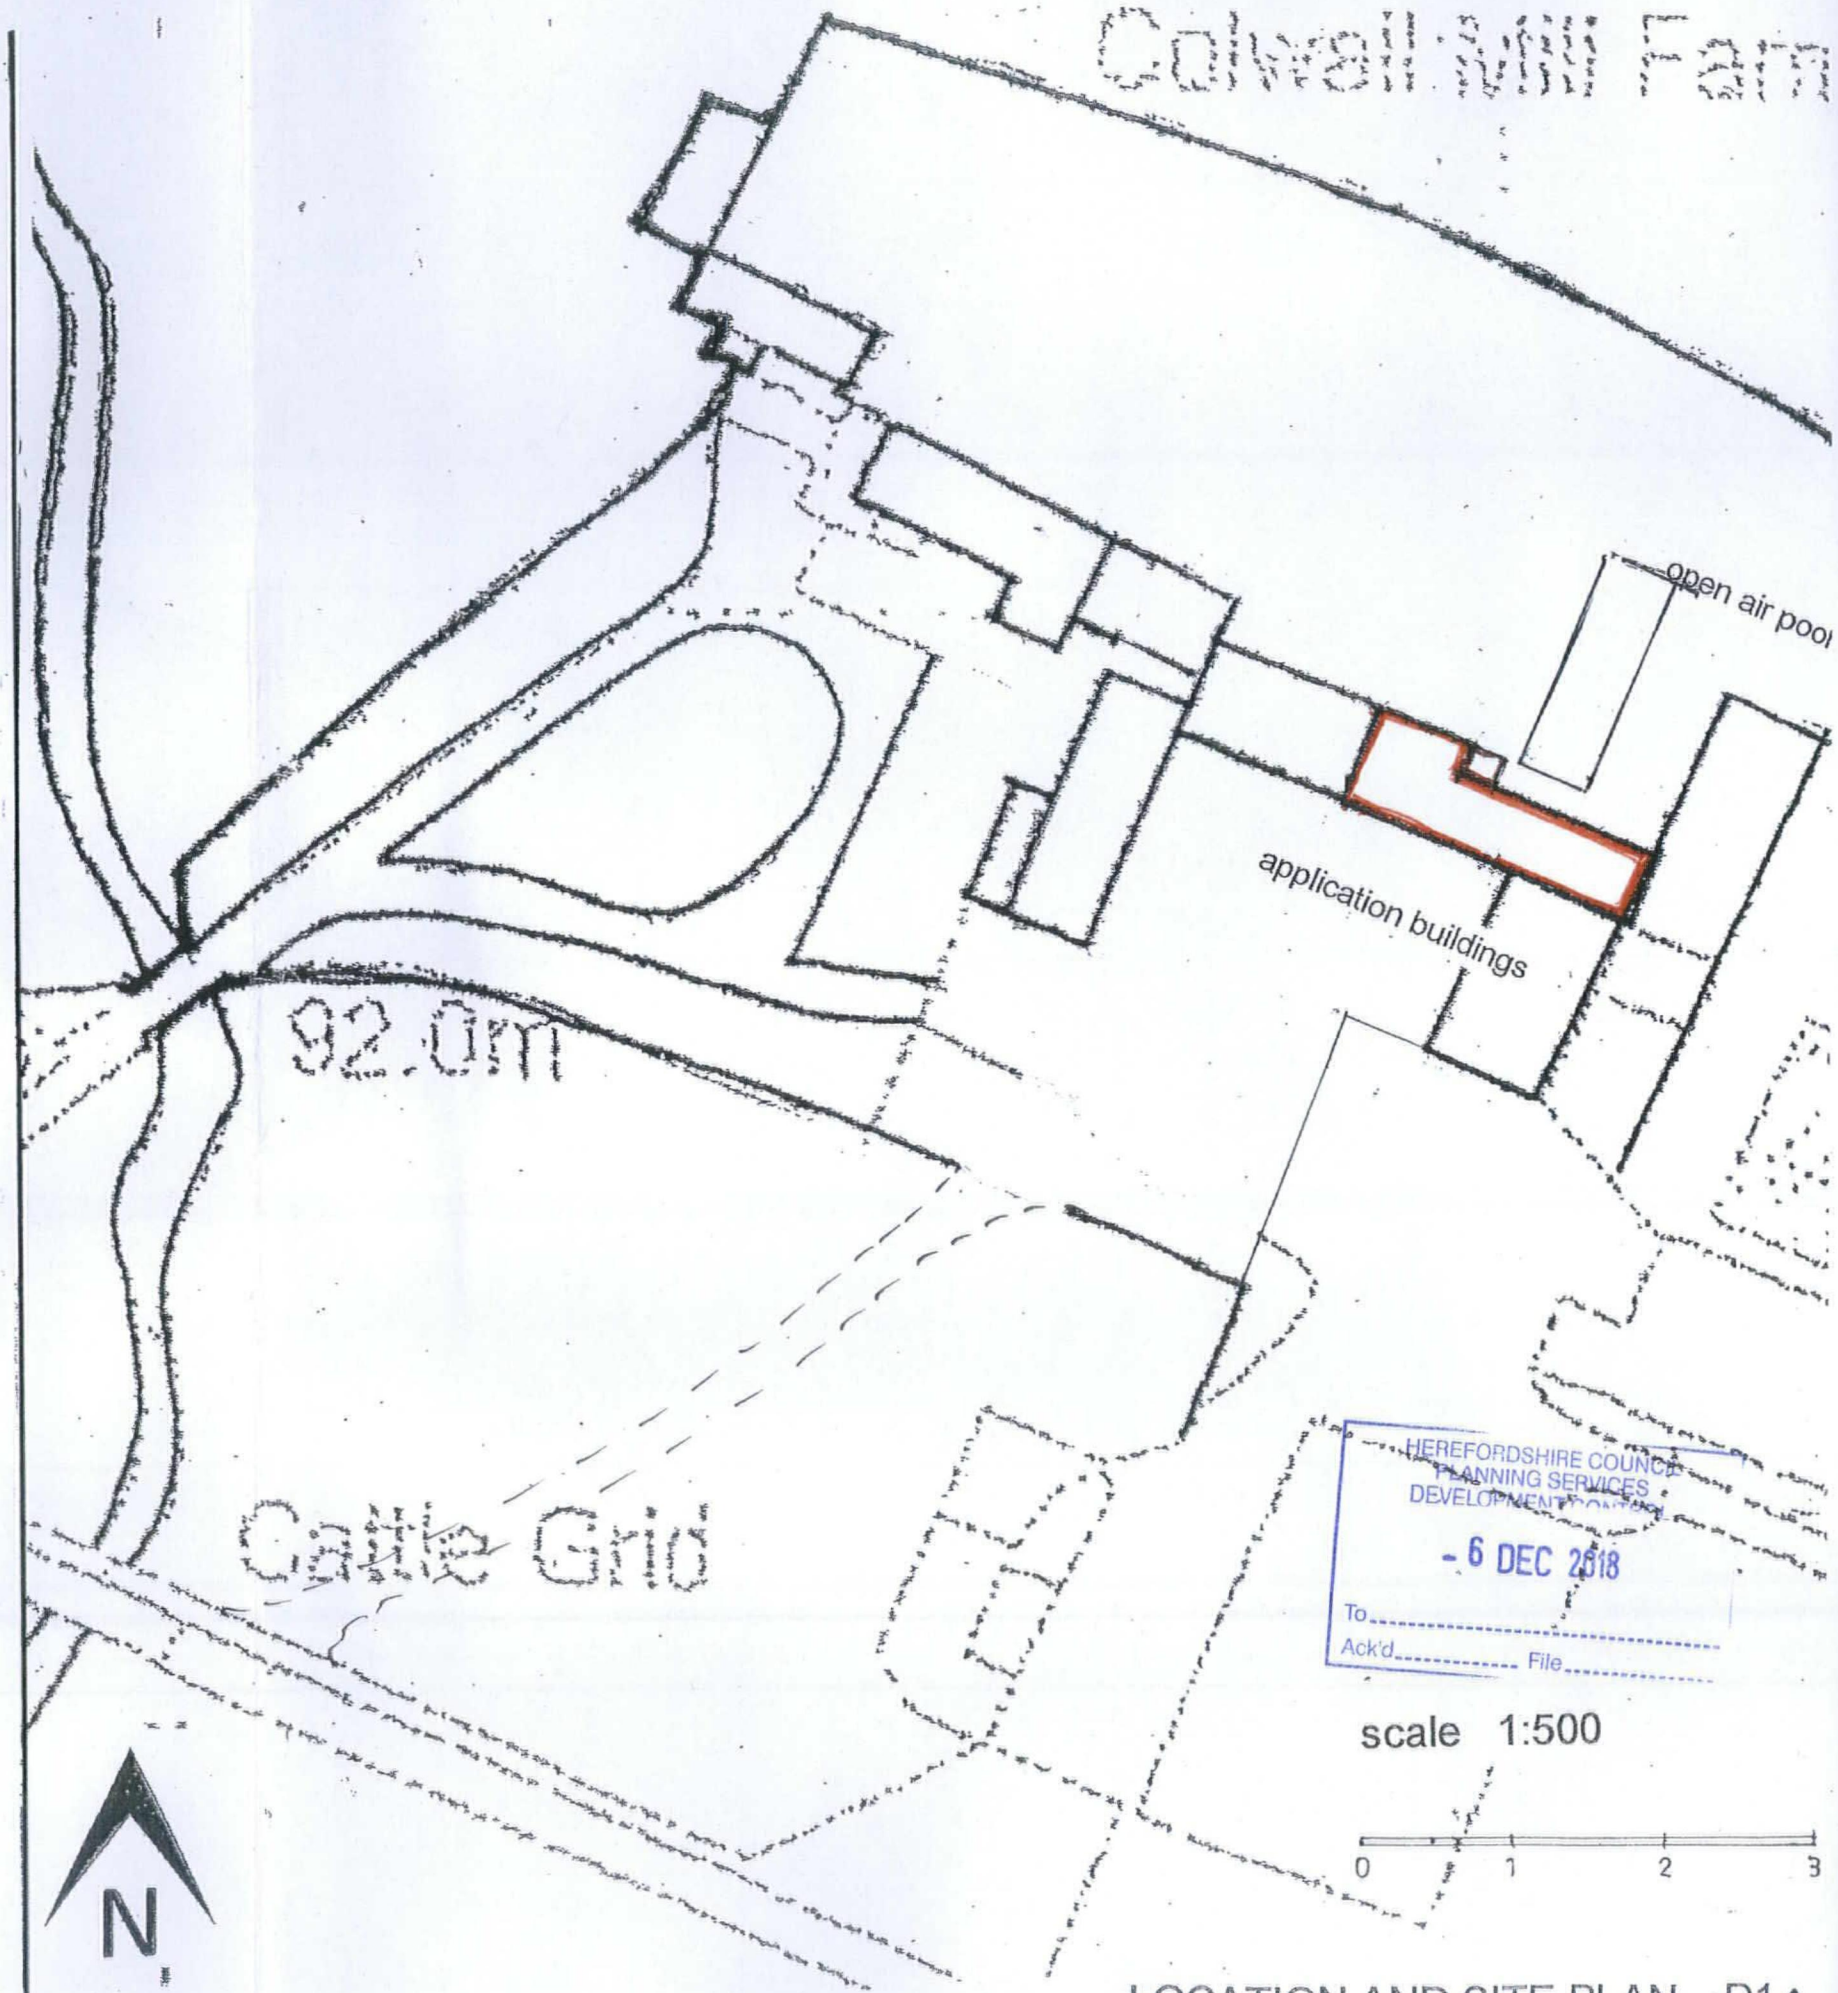

LOCATION AND SITE PLAN D1A  
Scale as noted