




HEREFORDSHIRE COUNCIL
PLANNING SERVICES
DEVELOPMENT CONTROL

06 JAN 2020


To
Ack'd File

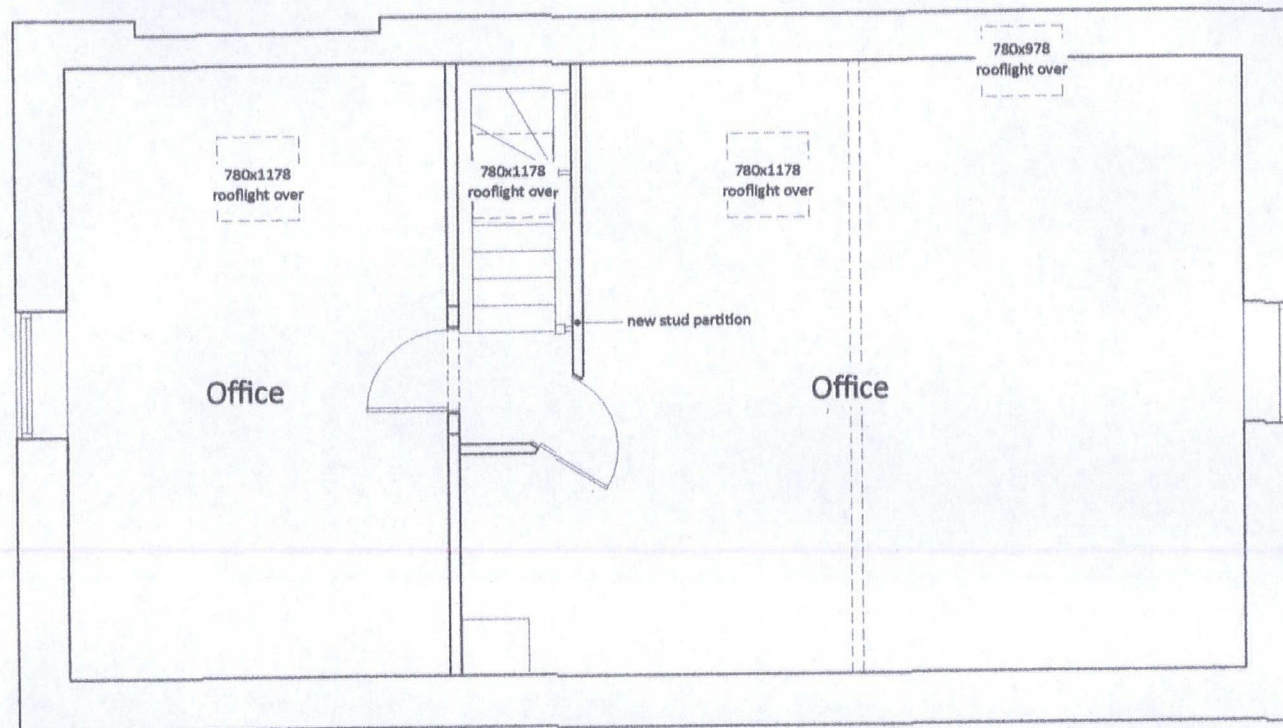

FIRST FLOOR PLAN

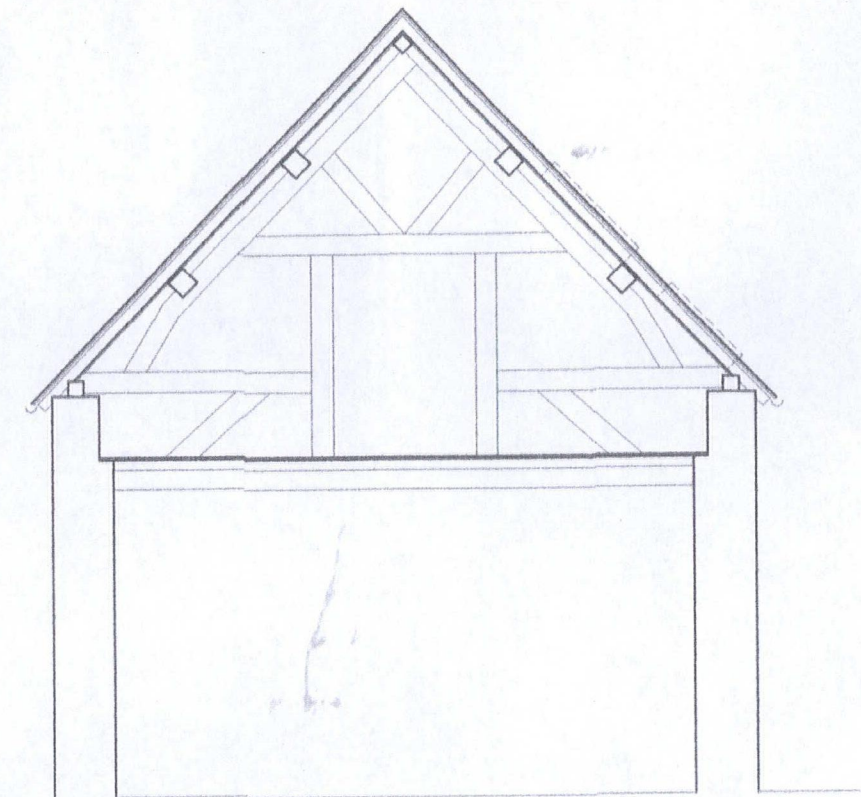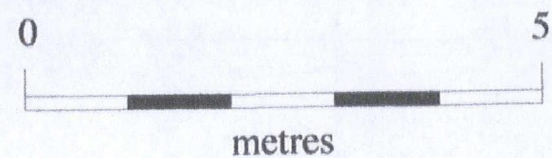

SECTION A - A

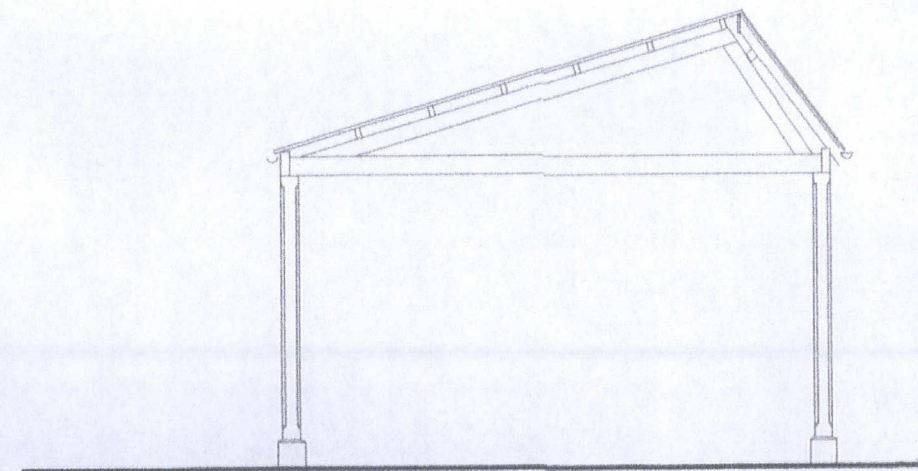

SECTION B - B

Proposals for stable and car port at
Clater Park
Bringsty Common
Bromyard
Herefordshire
WR6 5TP

For Mr. & Mrs. Moore
Date Nov 2019
Scale 1:50 on A2 paper
Drawing No. 302/05