

REAL
SOLID LOG
HOMES

Room Dimensions - Imperial measurements

Entrance Hall: 10' 10" x 7' 3"

Lounge: 13' 1" x 19' 6"

Dining Room: 15' 1" x 10' 10"

Kitchen: 10' 0" x 8' 5"

Bedroom 1: 12' 3" x 12' 0"

Ensuite Shower Room:
7' 8" x 7' 0"

Bedroom 2: 11' 3" x 8' 5"

Bedroom 3: 8' 6" x 8' 5"



Bathroom: 7' 7" x 7' 0"

Utility Room: 7' 0" x 3' 11"

*The various options shown here
for furniture and fittings are
for illustration purposes only*

The Wicklow 3 bedrooms - 101.16m² Floor Area (1089 sq.ft.)


Norwegian Log

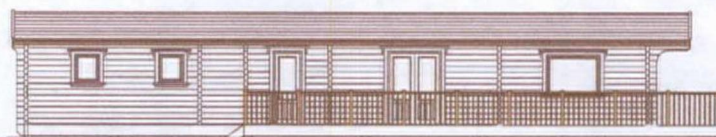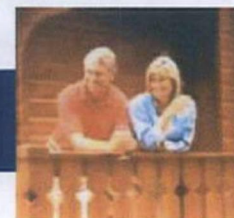

Elevations/Scale 1:200



Floor Plan/Scale 1:100

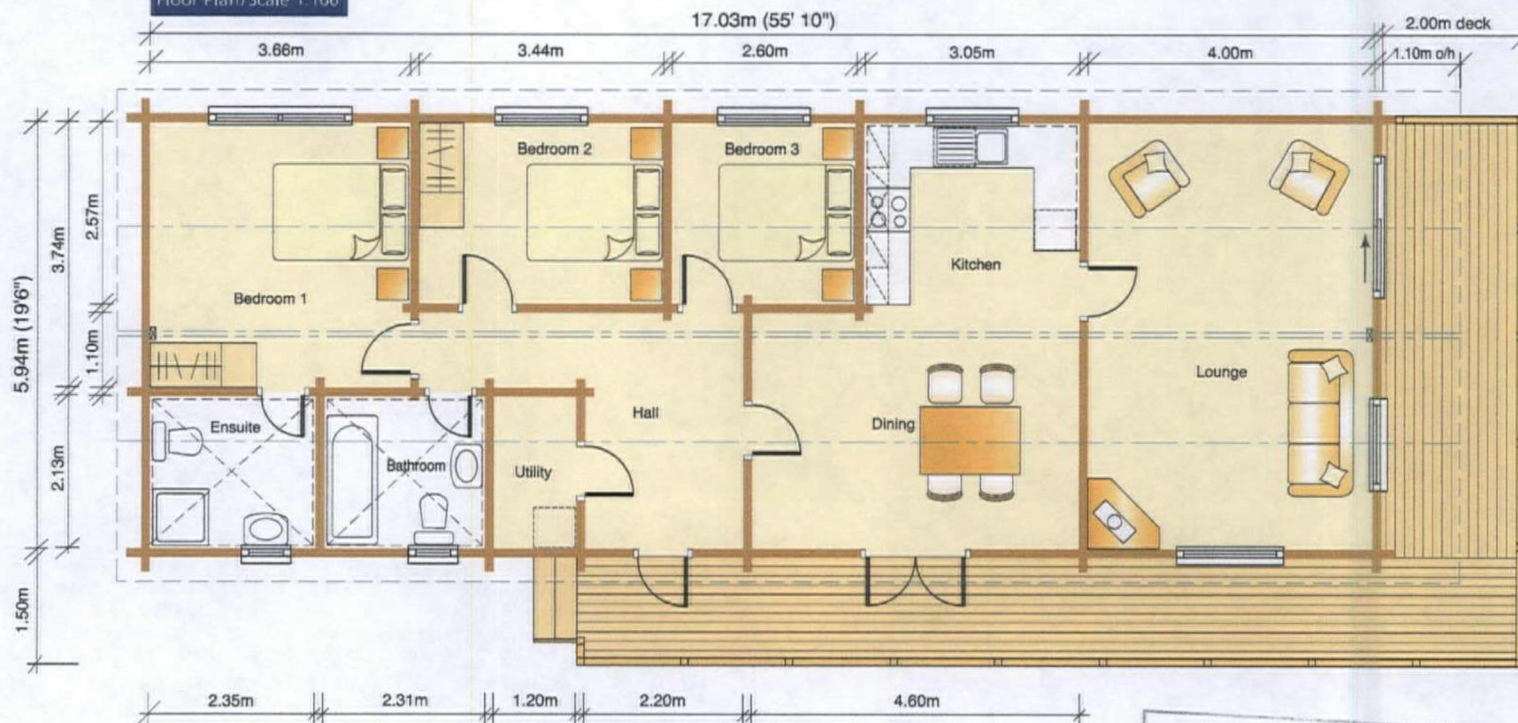

HEREFORDSHIRE COUNCIL
PLANNING SERVICES
DEVELOPMENT CONTROL

9 - SEP 2015

To _____
Ack'd _____ File _____