


Proposed First Floor Plan
Scale 1:100

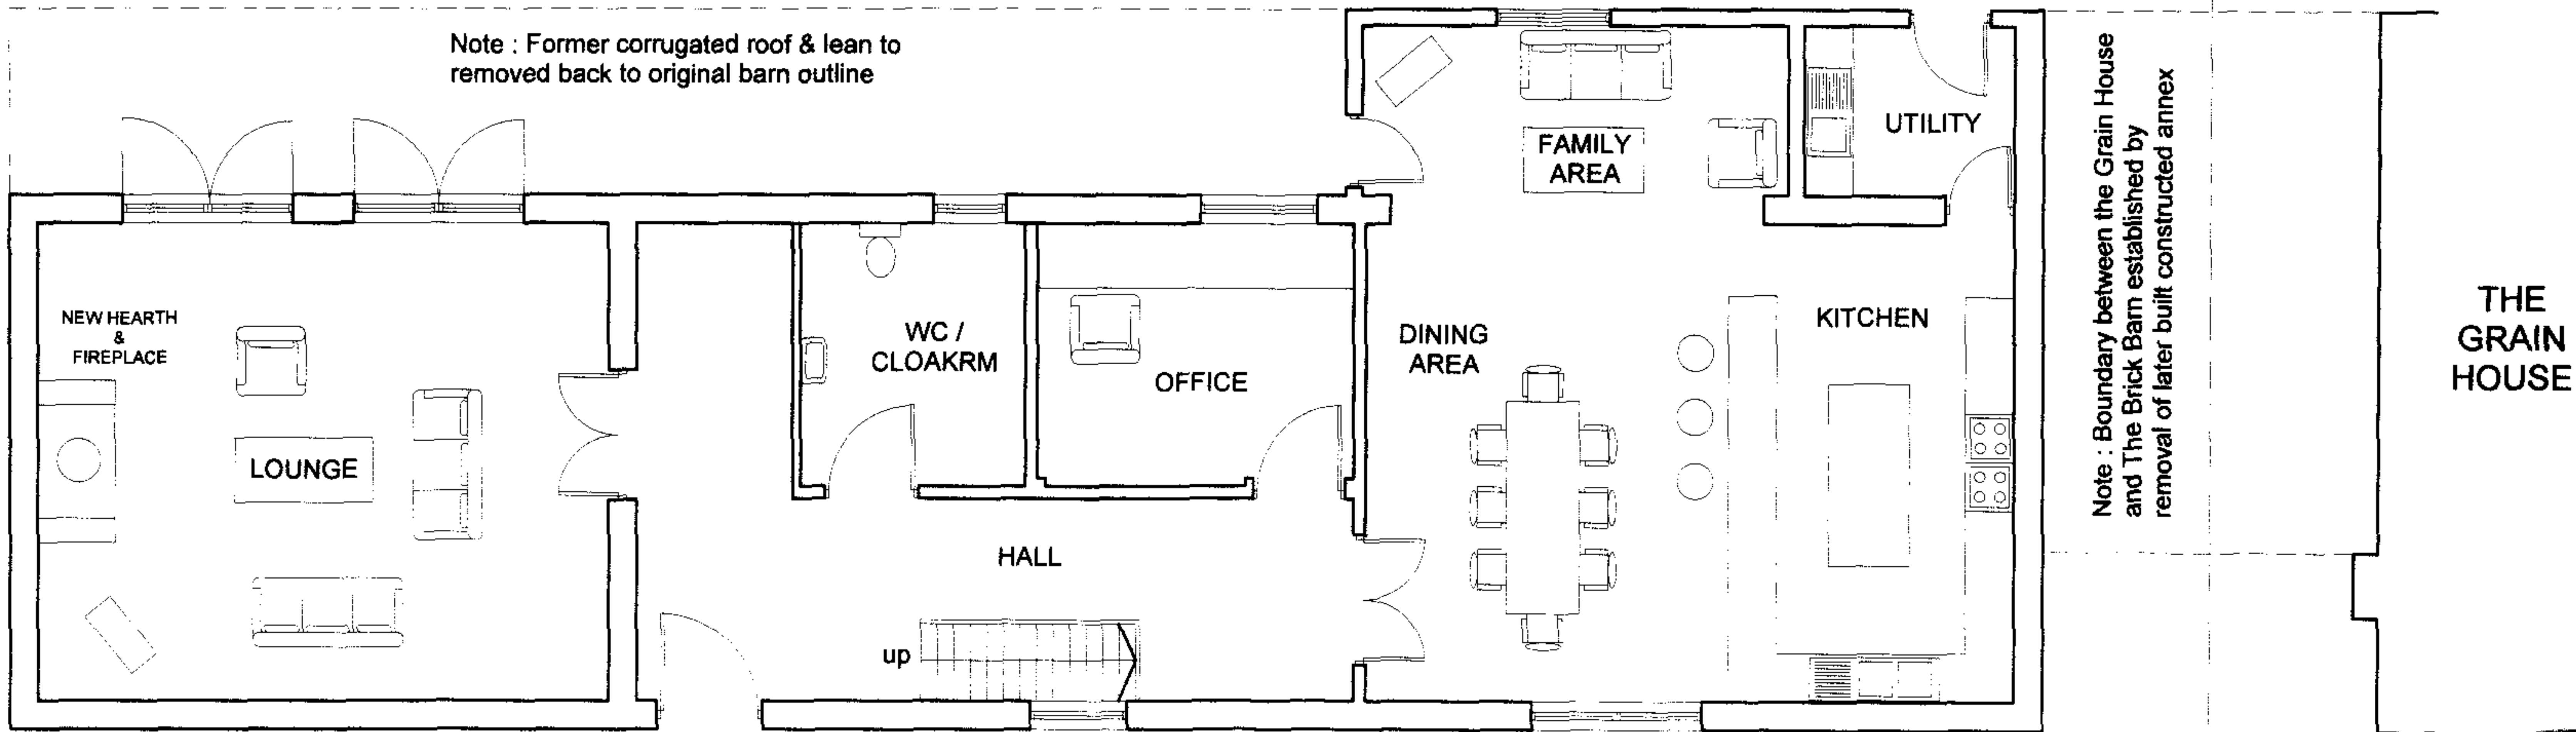

Proposed Ground Floor Plan
Scale 1:100

		L005 Proposed Floor Plans	Daren C Hall Architect
	scale 1:100	Alterations to Domestic Dwelling, Brick Barn at Linley Green, Nr Whitbourne, Worcester	43 Toronto Close Lower Wick Worcester Wr2 4dd Tel : 07966 587266