




Location
1:2500

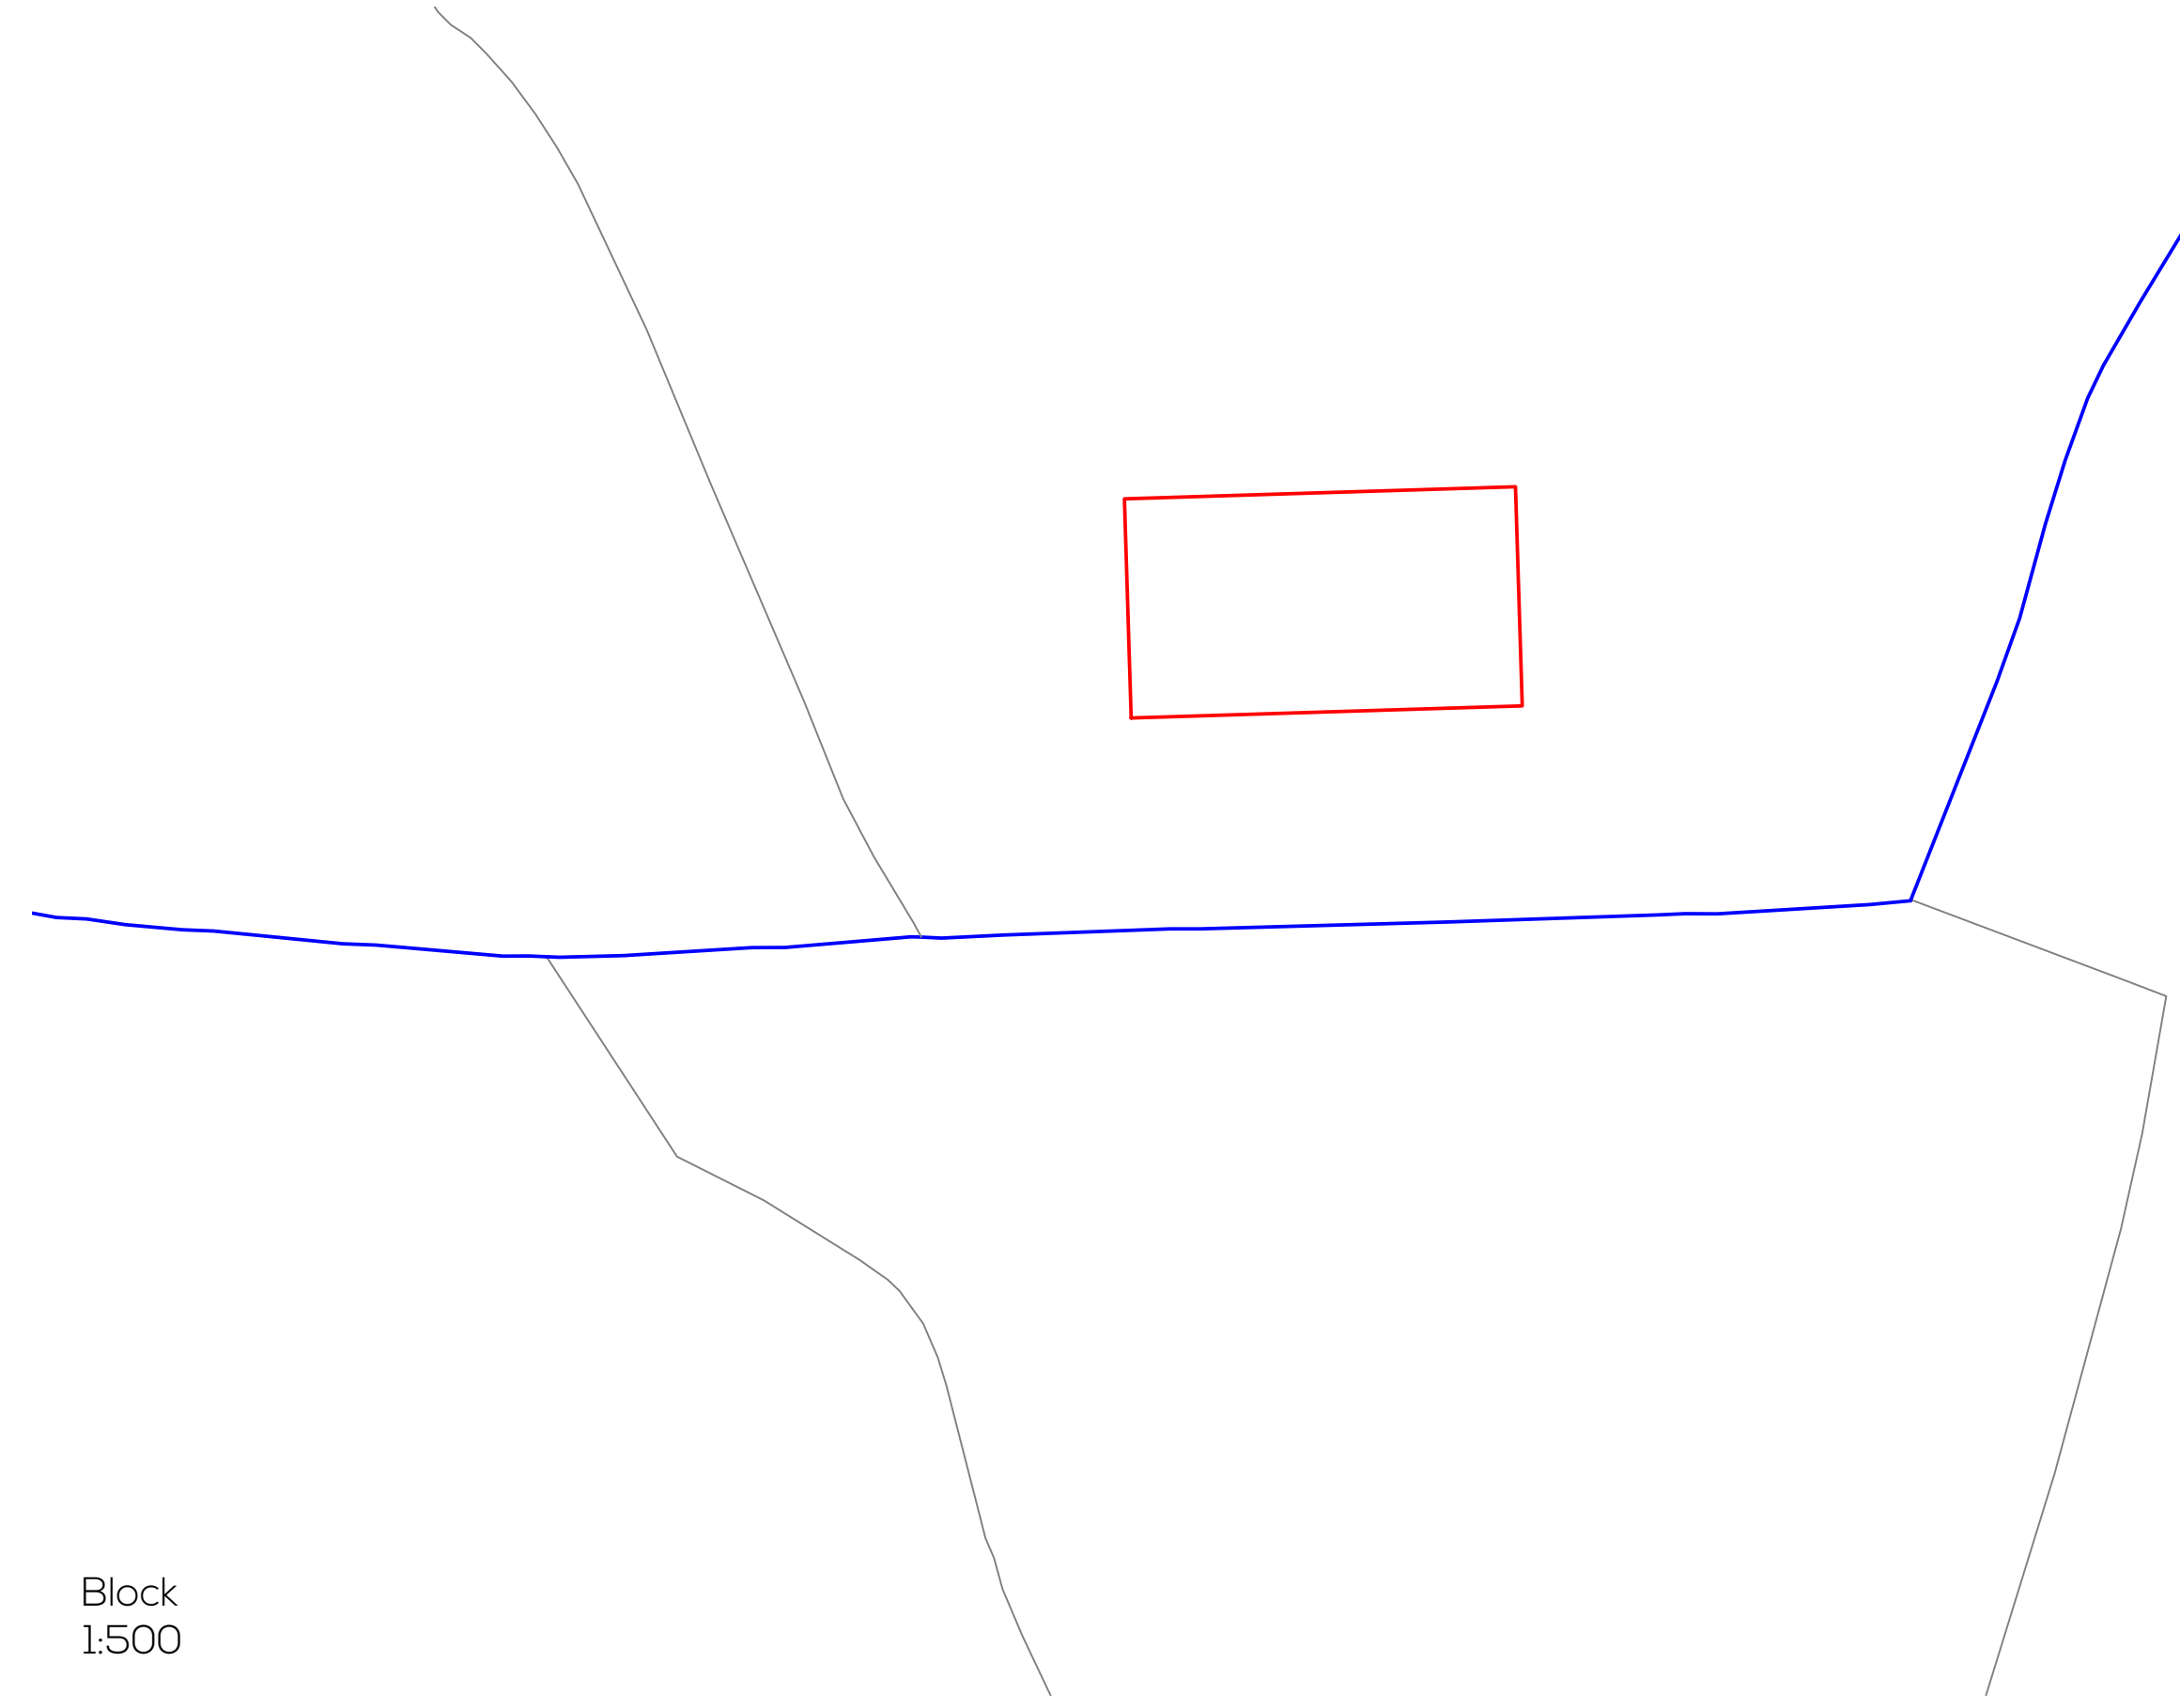


Block
1:500

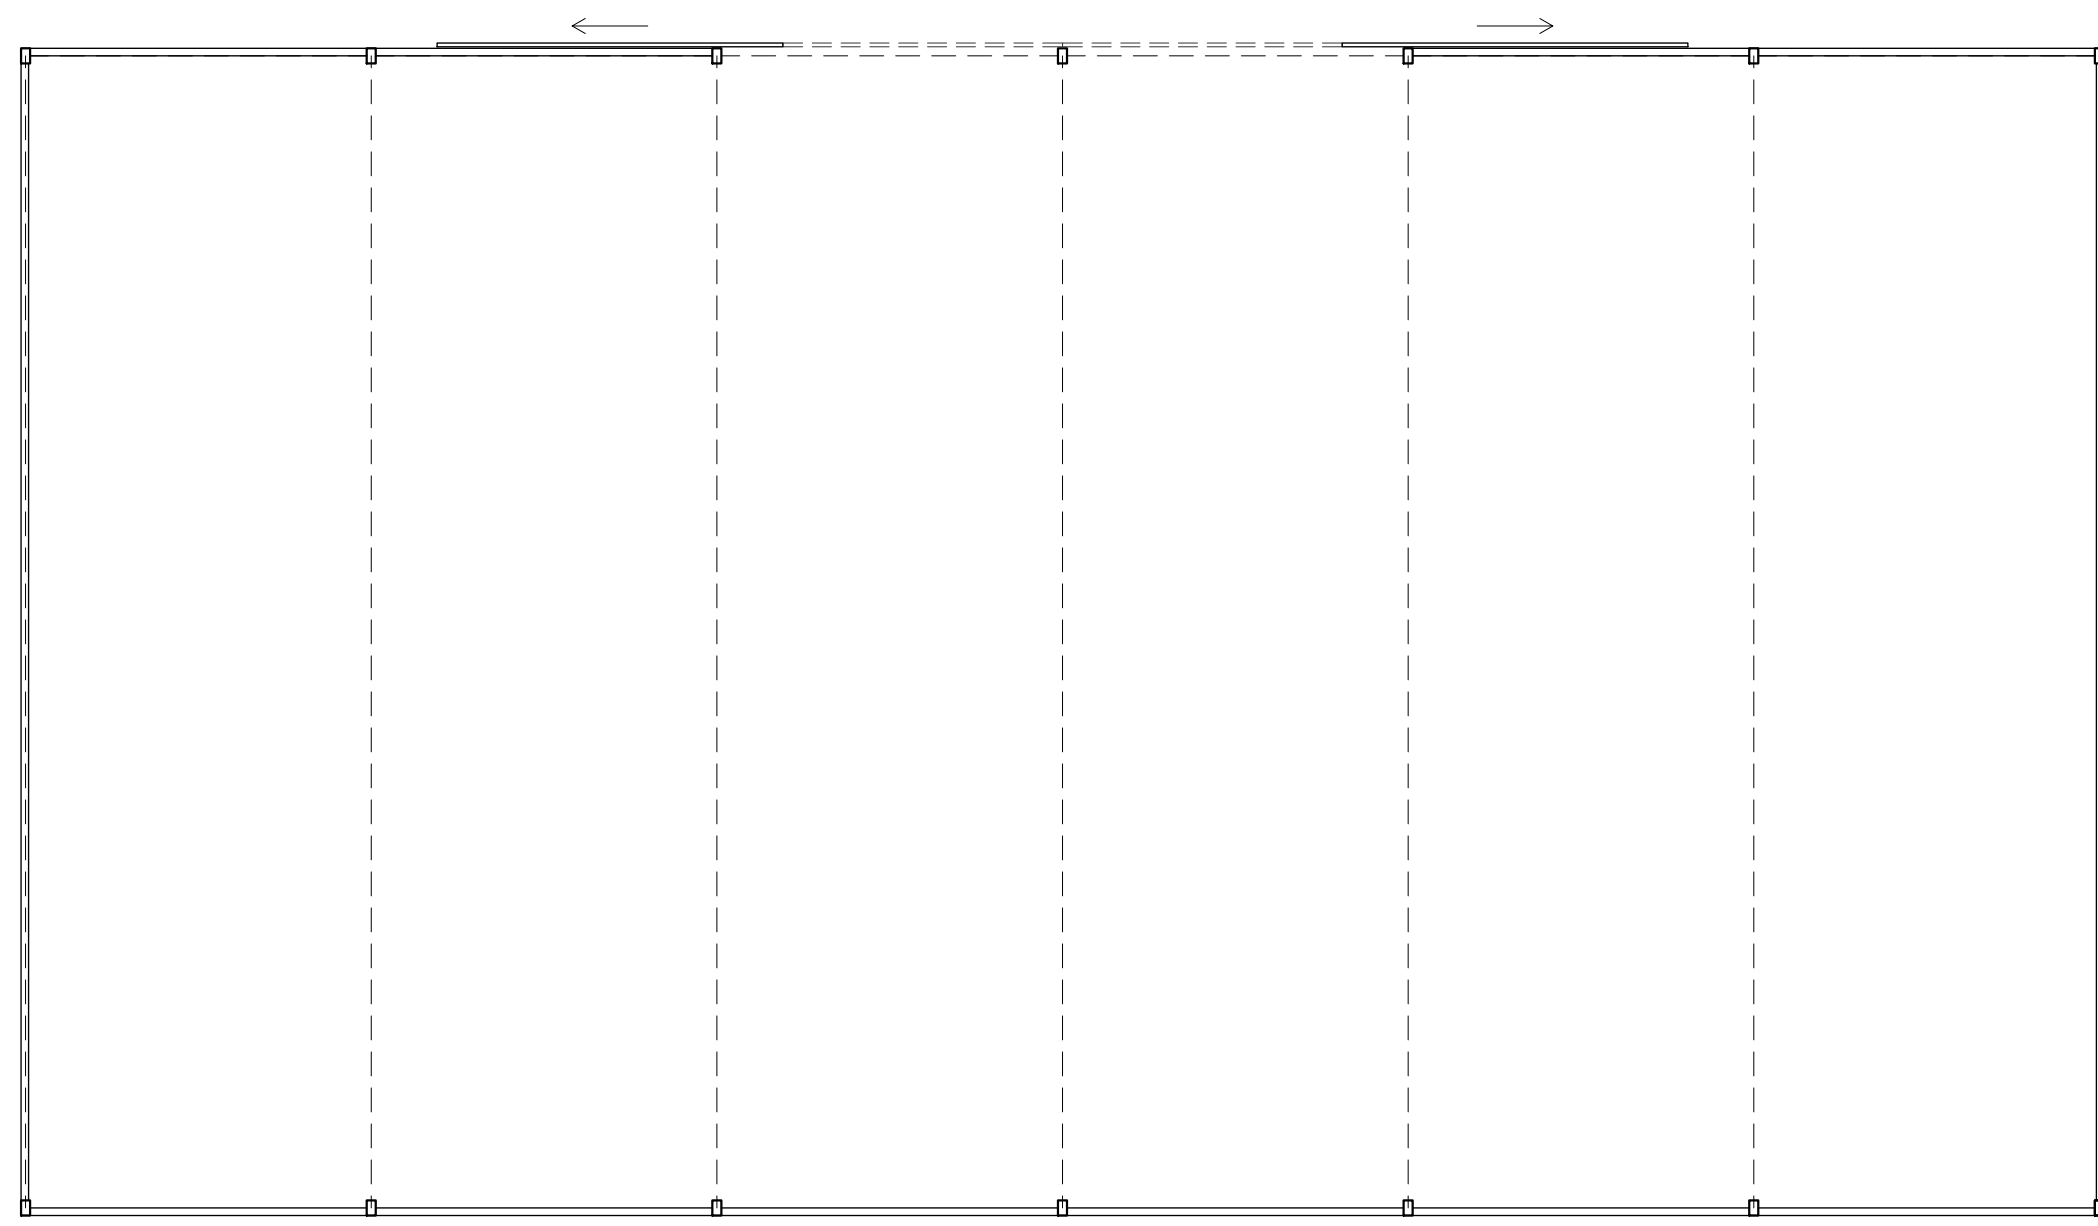


Plan
1:100

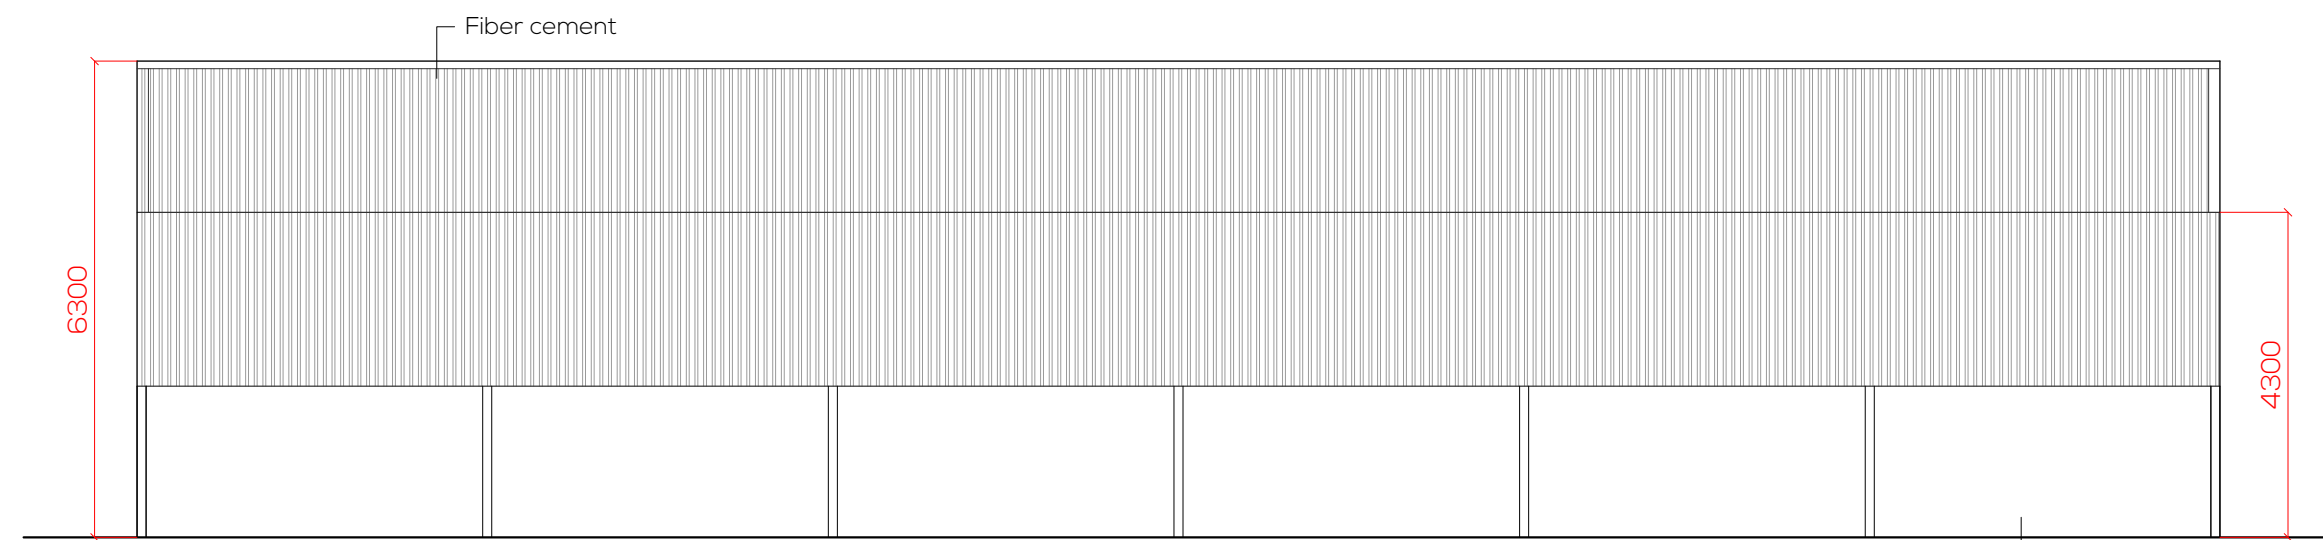


South

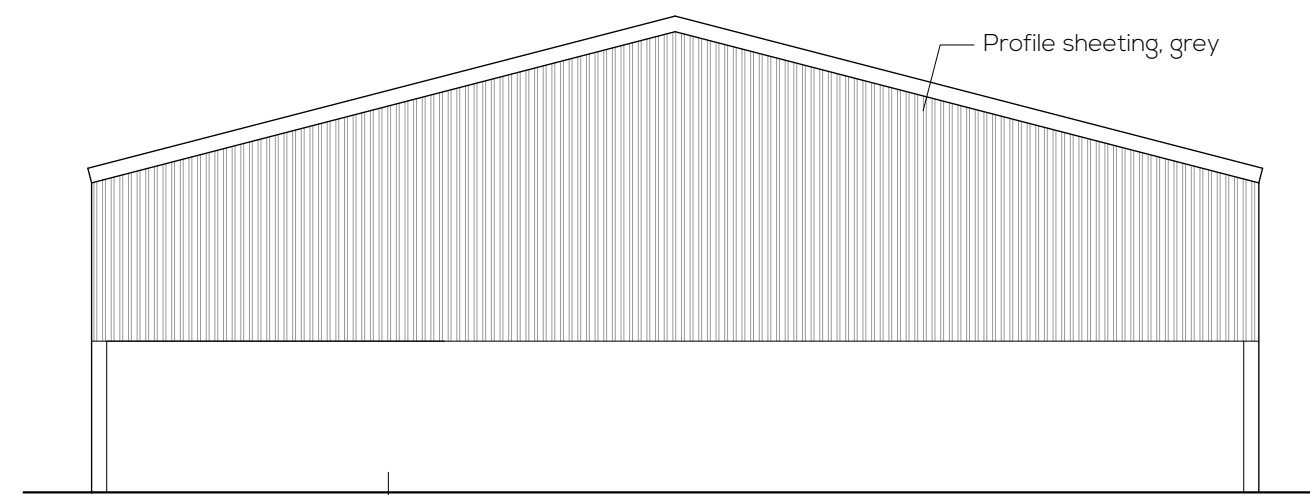

East

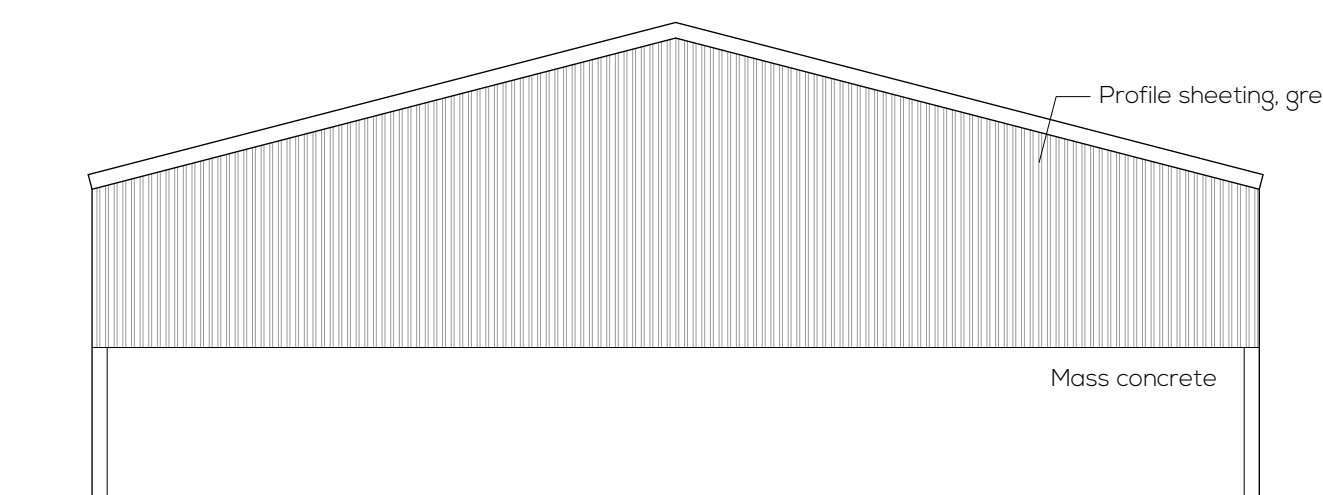


West

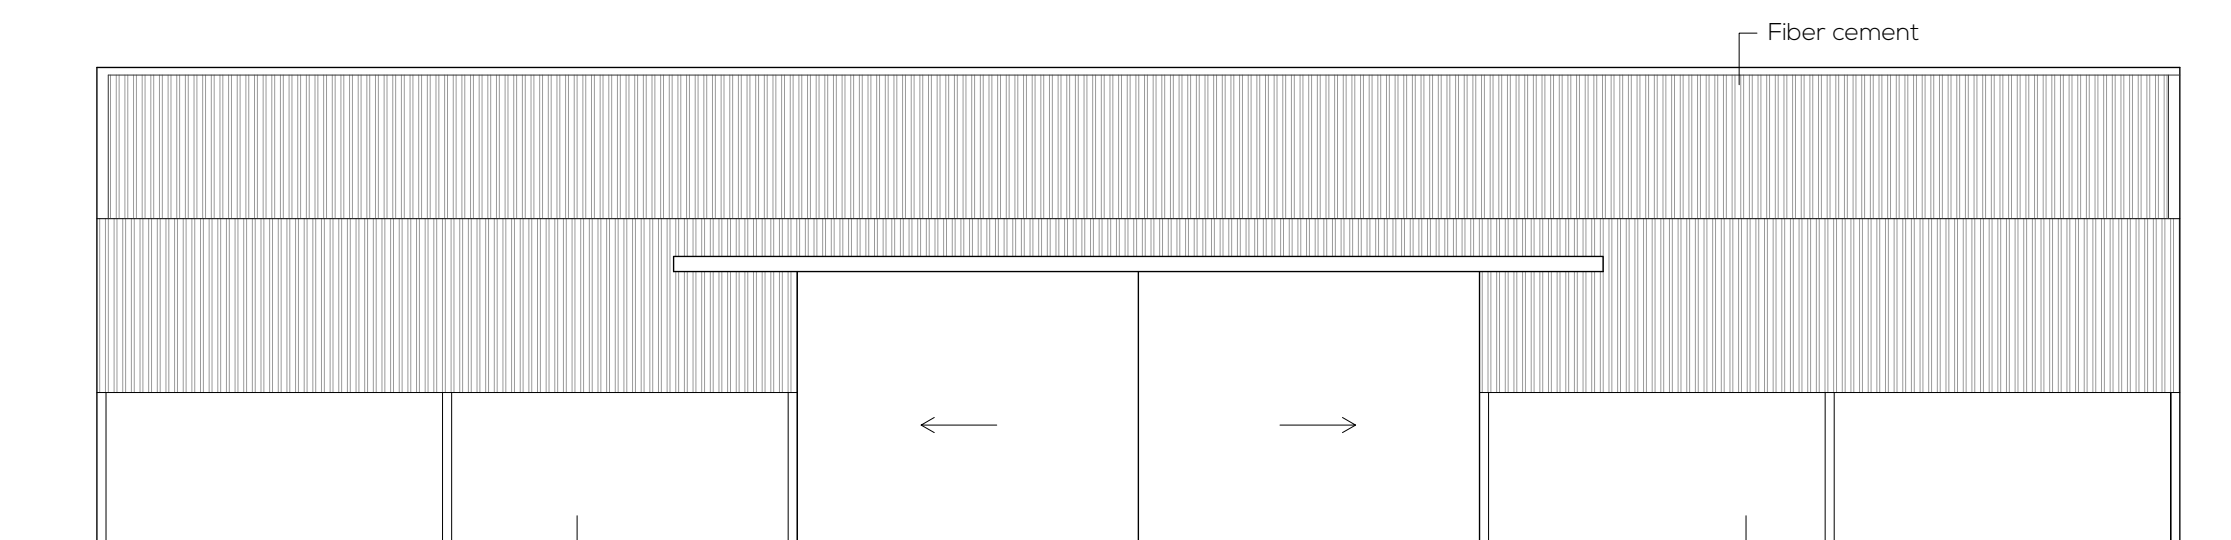

North

Notes:
This drawing is to be read in conjunction with all related documents.
Do not scale, use figured dims only. All dimensions to check on site
prior to commencement. Any discrepancies must be report to
designer. Drawing and contents are copyright of BP&A Limited.

 

BP&AArchitecture
T: 07720225585
E: info@bpald.co.uk

Project:
Proposed Agricultural Building

Subject: Block, Location, Elevations and Floor Plans
Stage: Planning
Date: 4 / 25
Scale: As Noted @ A1
Dwg No: 0490 / 1