




EXISTING FRONT ELEVATION - NORTH ELEVATION

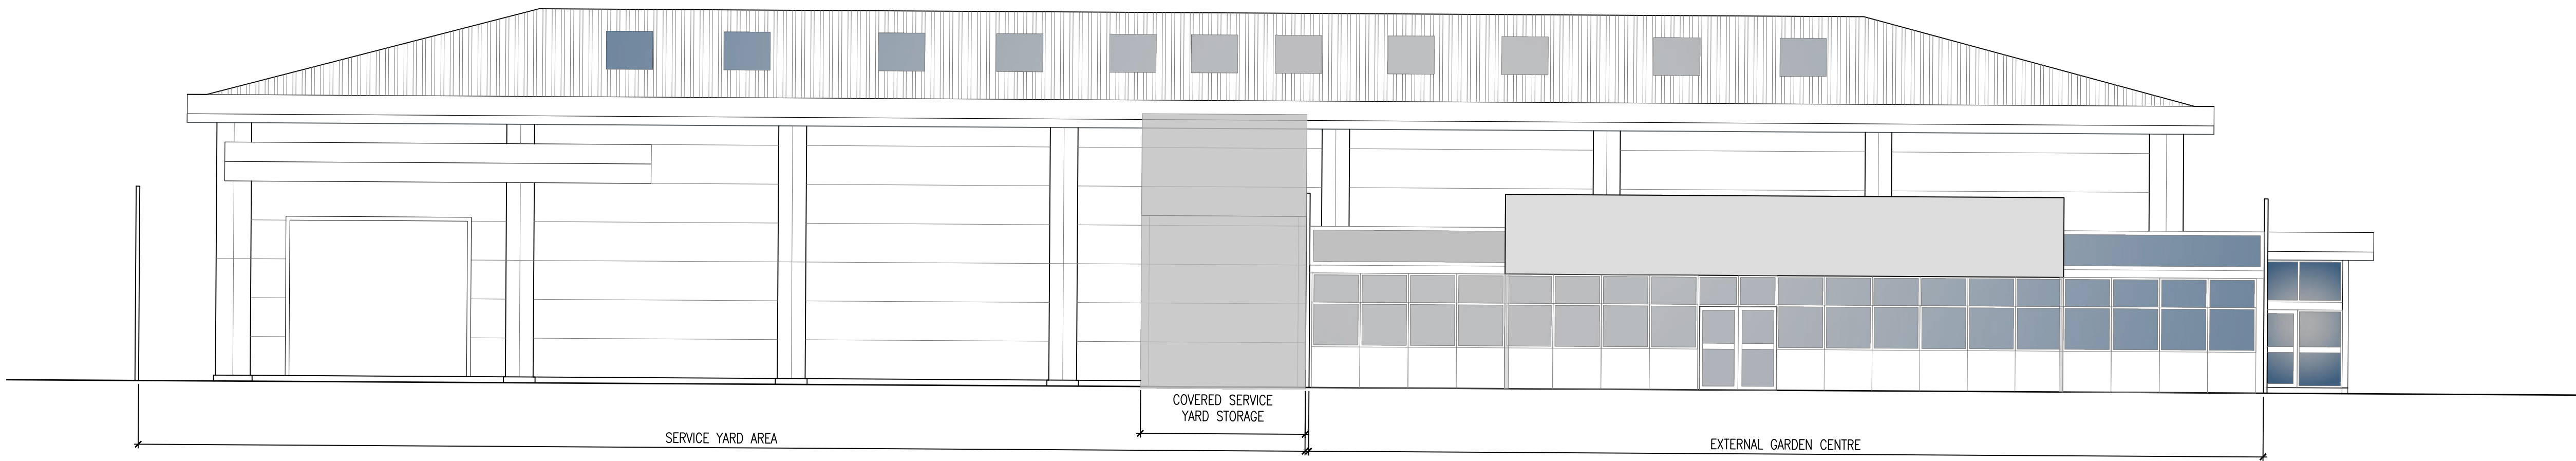


EXISTING SIDE ELEVATION - EAST ELEVATION

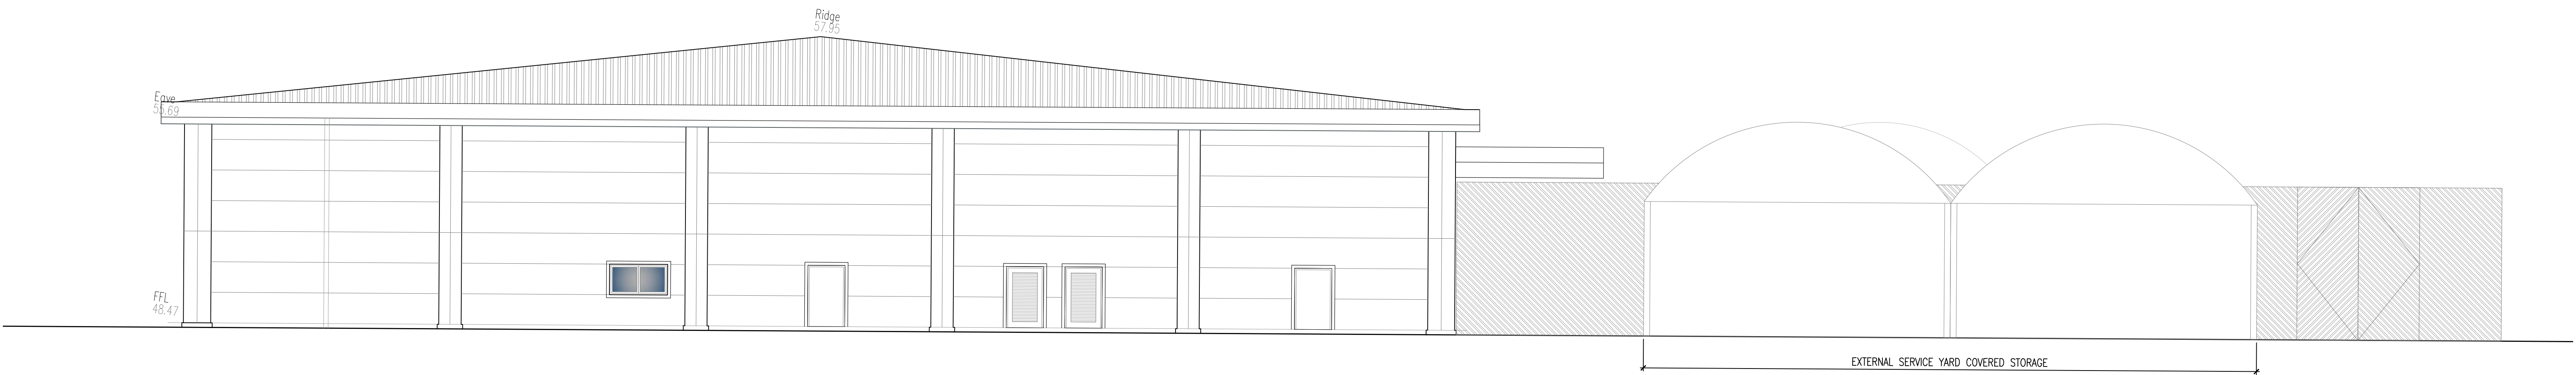

EXISTING REAR ELEVATION - SOUTH ELEVATION

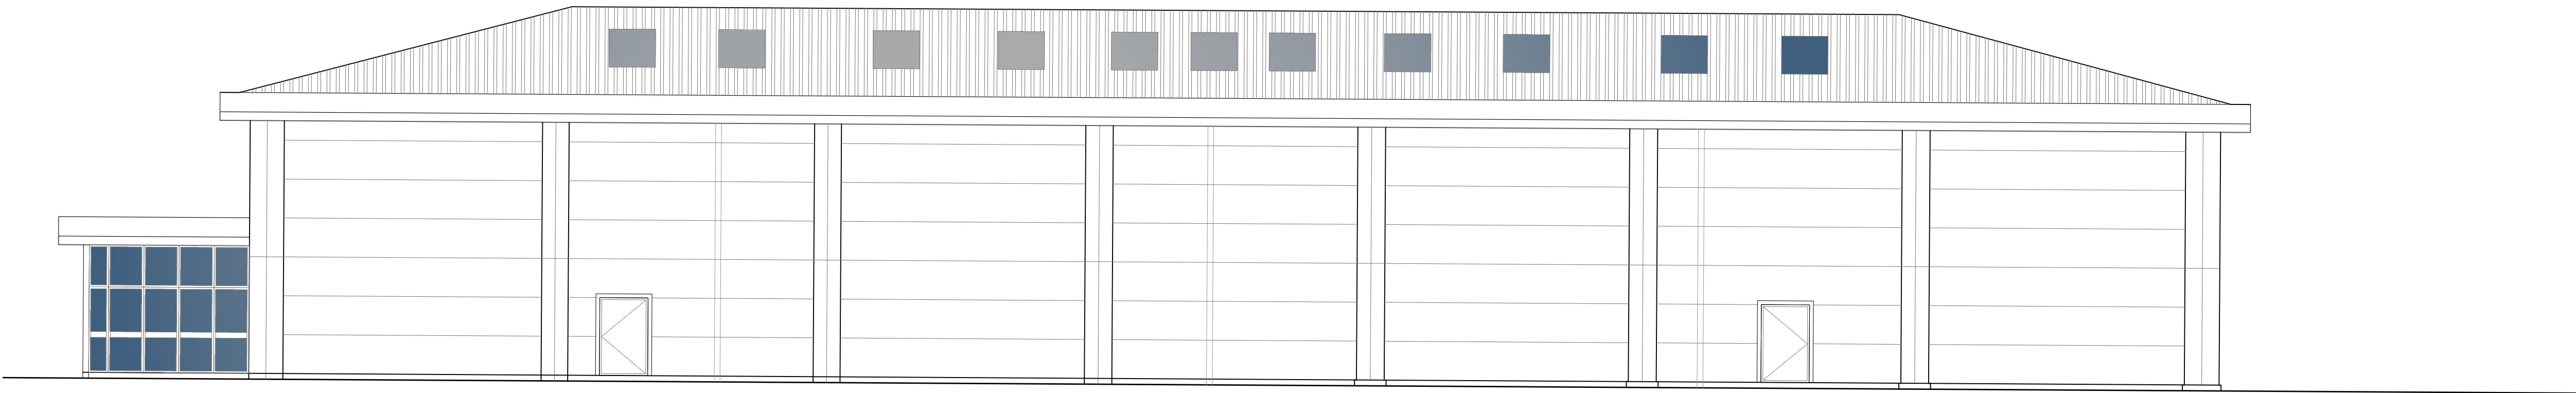

EXISTING SIDE ELEVATION - WEST ELEVATION

 

home

bargains

TOP BRANDS - BOTTOM PRICES

Planning

REV.	DATE	AMENDMENT
WPL WPL Consulting LLP 1 Airport West, Lancaster Way, Leeds LS19 7ZA Tel: 0113 202 9444 Fax: 0113 202 9333 E-mail: mail@wplconsulting.co.uk		
PROJECT TITLE REFURBISHMENT TO EXISTING RETAIL UNIT NEW MILLS INDUSTRIAL ESTATE LEADON WAY LEDBURY HR8 2SR		
DRAWING TITLE EXISTING ELEVATIONS		
PROJECT No: 9858	DRAWING No: 104	REVISION:
SCALE: 1:100 @ A0	DATE: 13.10.23	DRAWN BY: TR
CHECKED BY:	DATE:	