


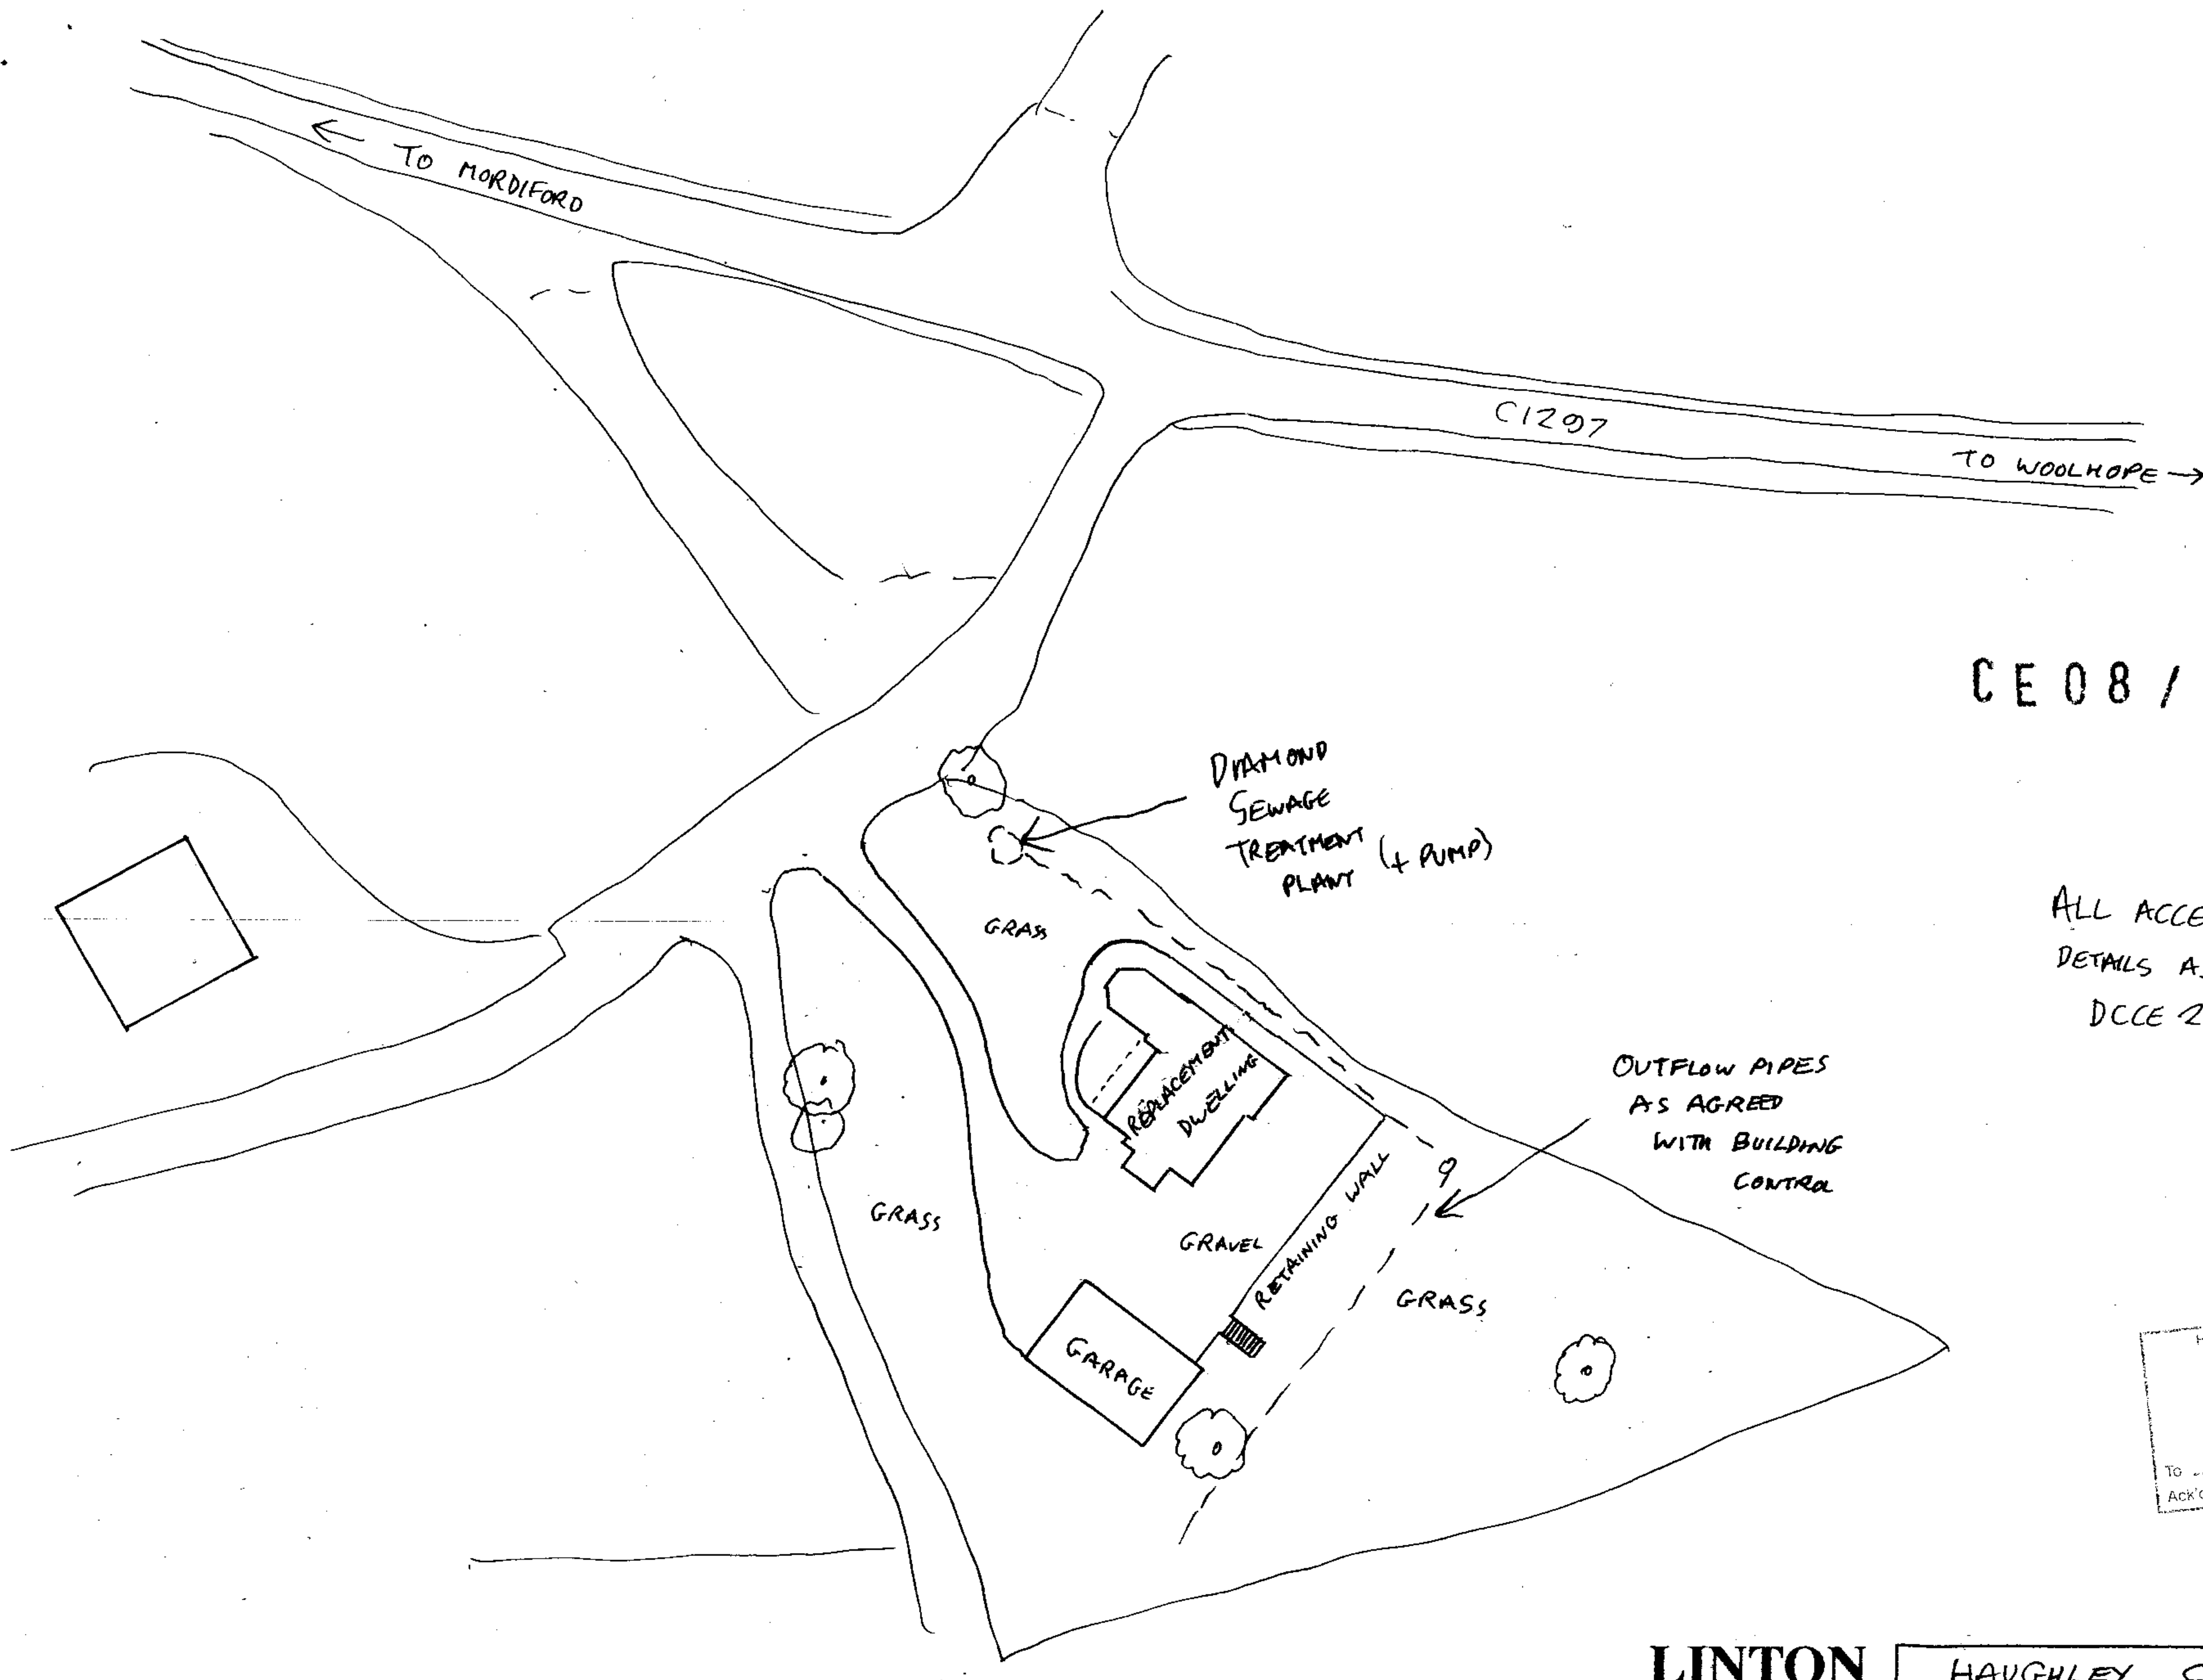

CE08/1453/F

ALL ACCESS + LANDSCAPING
DETAILS AS PER APPROVAL
DCCE 2007/1033/F

HEREFOR SET OUT TO BE
PLANNED AND SEWAGE
DEVELOPMENT CONTROL
04 JUN 2008
To _____
Ack'd _____

**LINTON
DESIGN**

01885 482800

**HAUGHLEY COTTAGE
SITE PLAN**

Scale 1:500 Drawing 1334/64 Rev