



SOUTH WEST ELEVATION


SW / 100969 / F

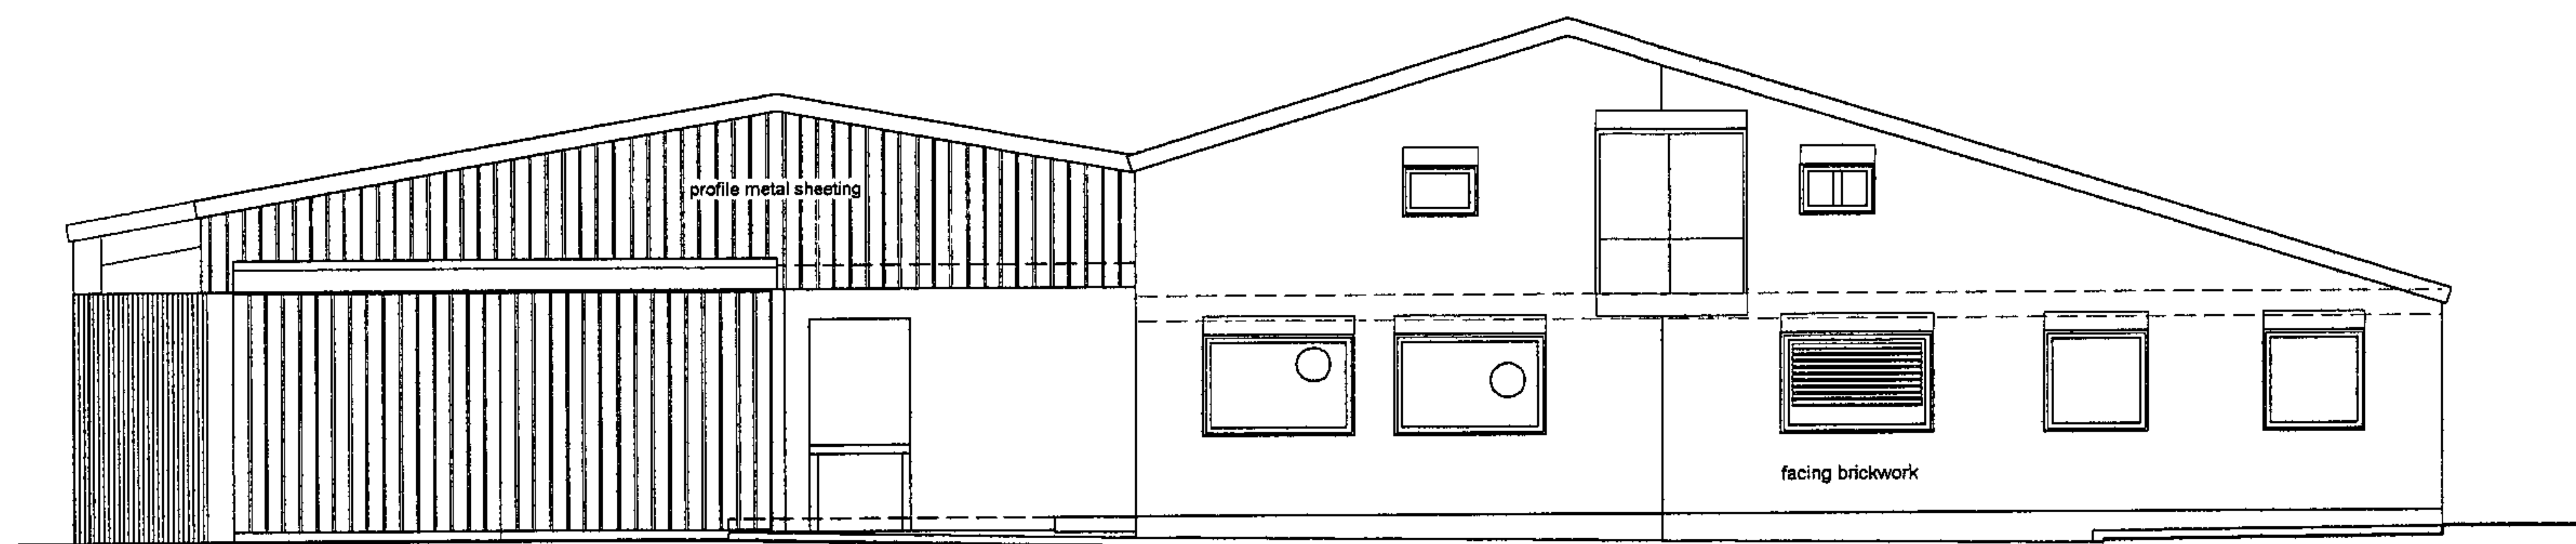

NORTH WEST ELEVATION

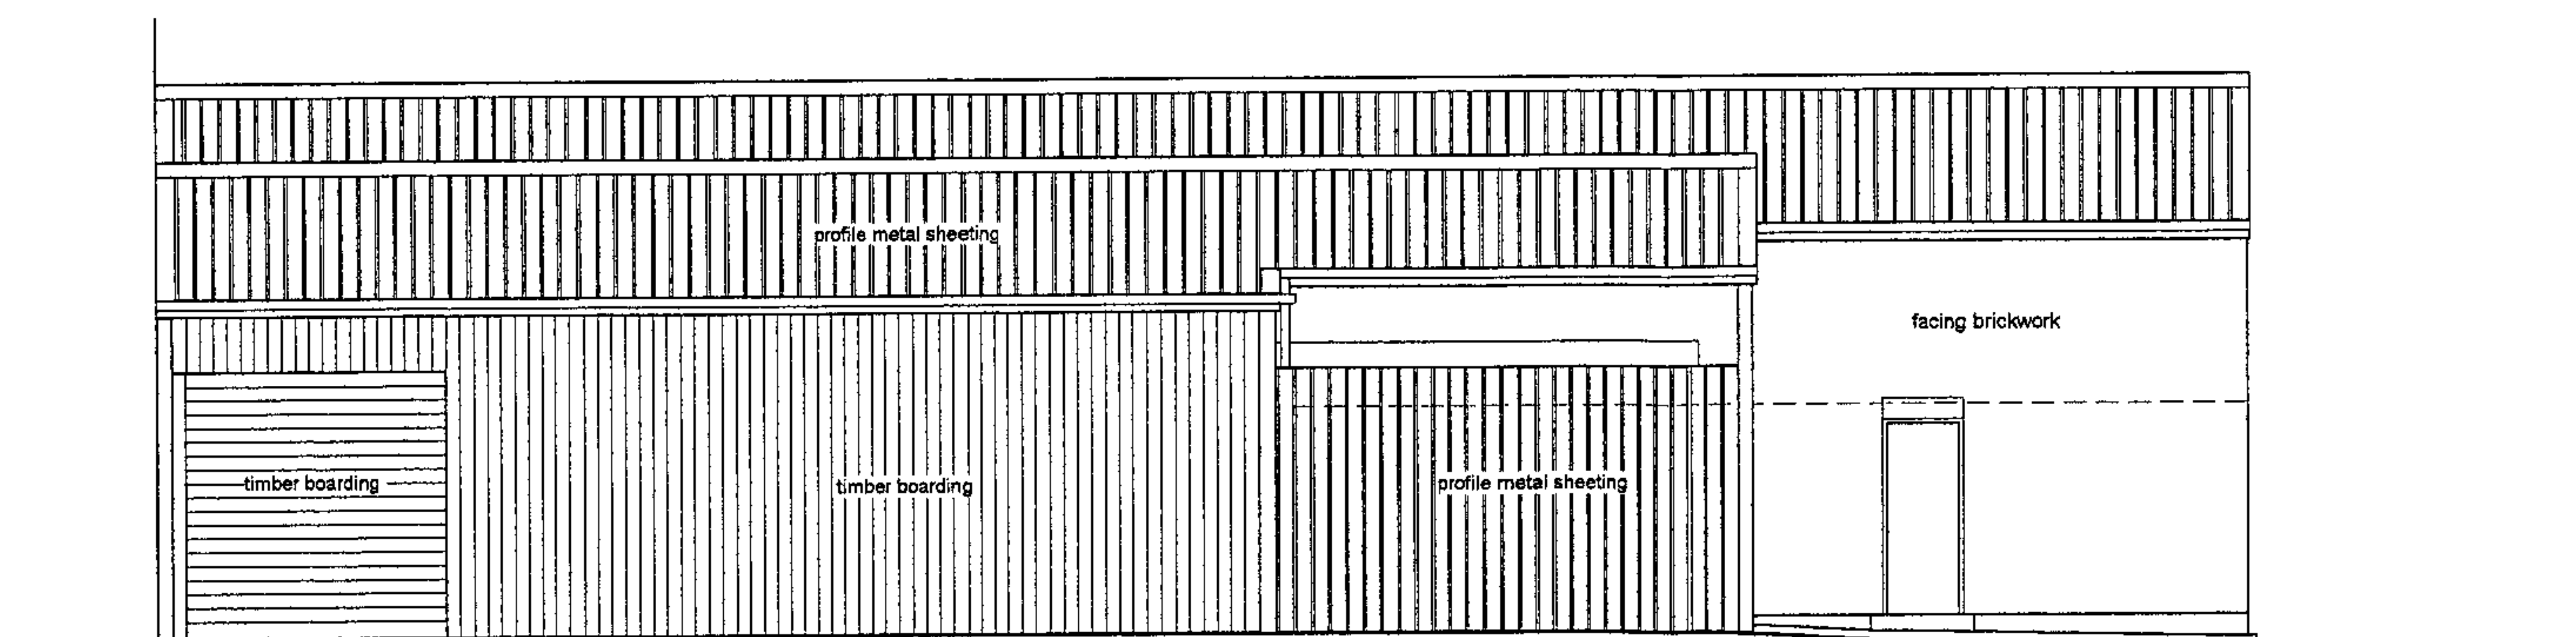

NORTH EAST ELEVATION

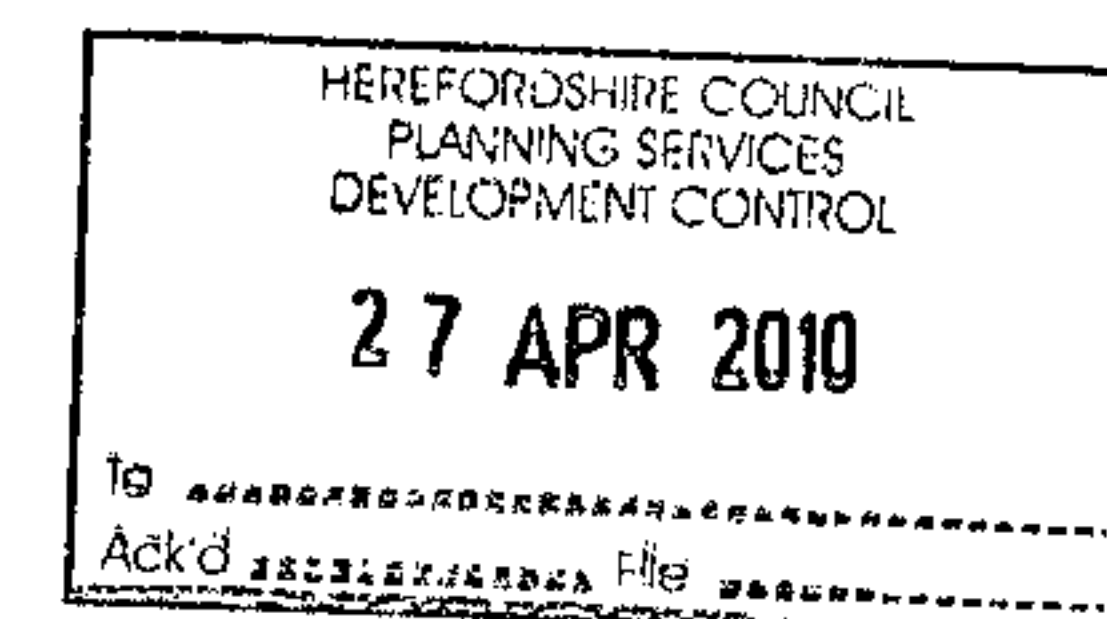

**HEALDPARTNERSHIP**  
Garnets Orchard, Foorscript Lane, Grosmont, NP7 8LP

**COUNTRY TASTES**  
Ewyas Harold, Herefordshire.

EXISTING ELEVATIONS

Drawing No. CT/01/04  
SCALE 1:100

This drawing is copyright and may not be used or reproduced without consent. Figured dimensions only to be taken from drawing DO NOT SCALE  
All dimensions to be checked on site. DRAWING TO BE READ IN CONJUNCTION WITH SPECIFICATION NOTES

T/F 01981 241144 E healdeptnshp@aol.com