


NOTES

DOORS

all new doors to be 1/2 hr f.r. self-closing

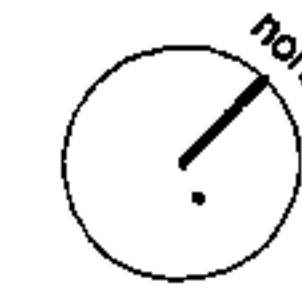

GROSS FLOOR AREAS

GROUND FLOOR	
OFFICES	20.9 sq.m
RETAIL	44.5 sq.m
CIRCULATION/TOILETS	26.9 sq.m
PRODUCTION	363.5 sq.m


TOTAL GF GROSS AREA 455.8 sq.m

FIRST FLOOR	
STAFFROOM/CHANGE	30.8 sq.m
CIRCULATION/TOILETS	24.6 sq.m
STORES	148.5 sq.m

PROPOSED ACCOMMODATION	
OFFICES	81.9 sq.m
CIRCULATION/TOILETS	25.1 sq.m

TOTAL FF GROSS AREA 310.9 sq.m

TOTAL FLOOR AREA 766.7 sq.m

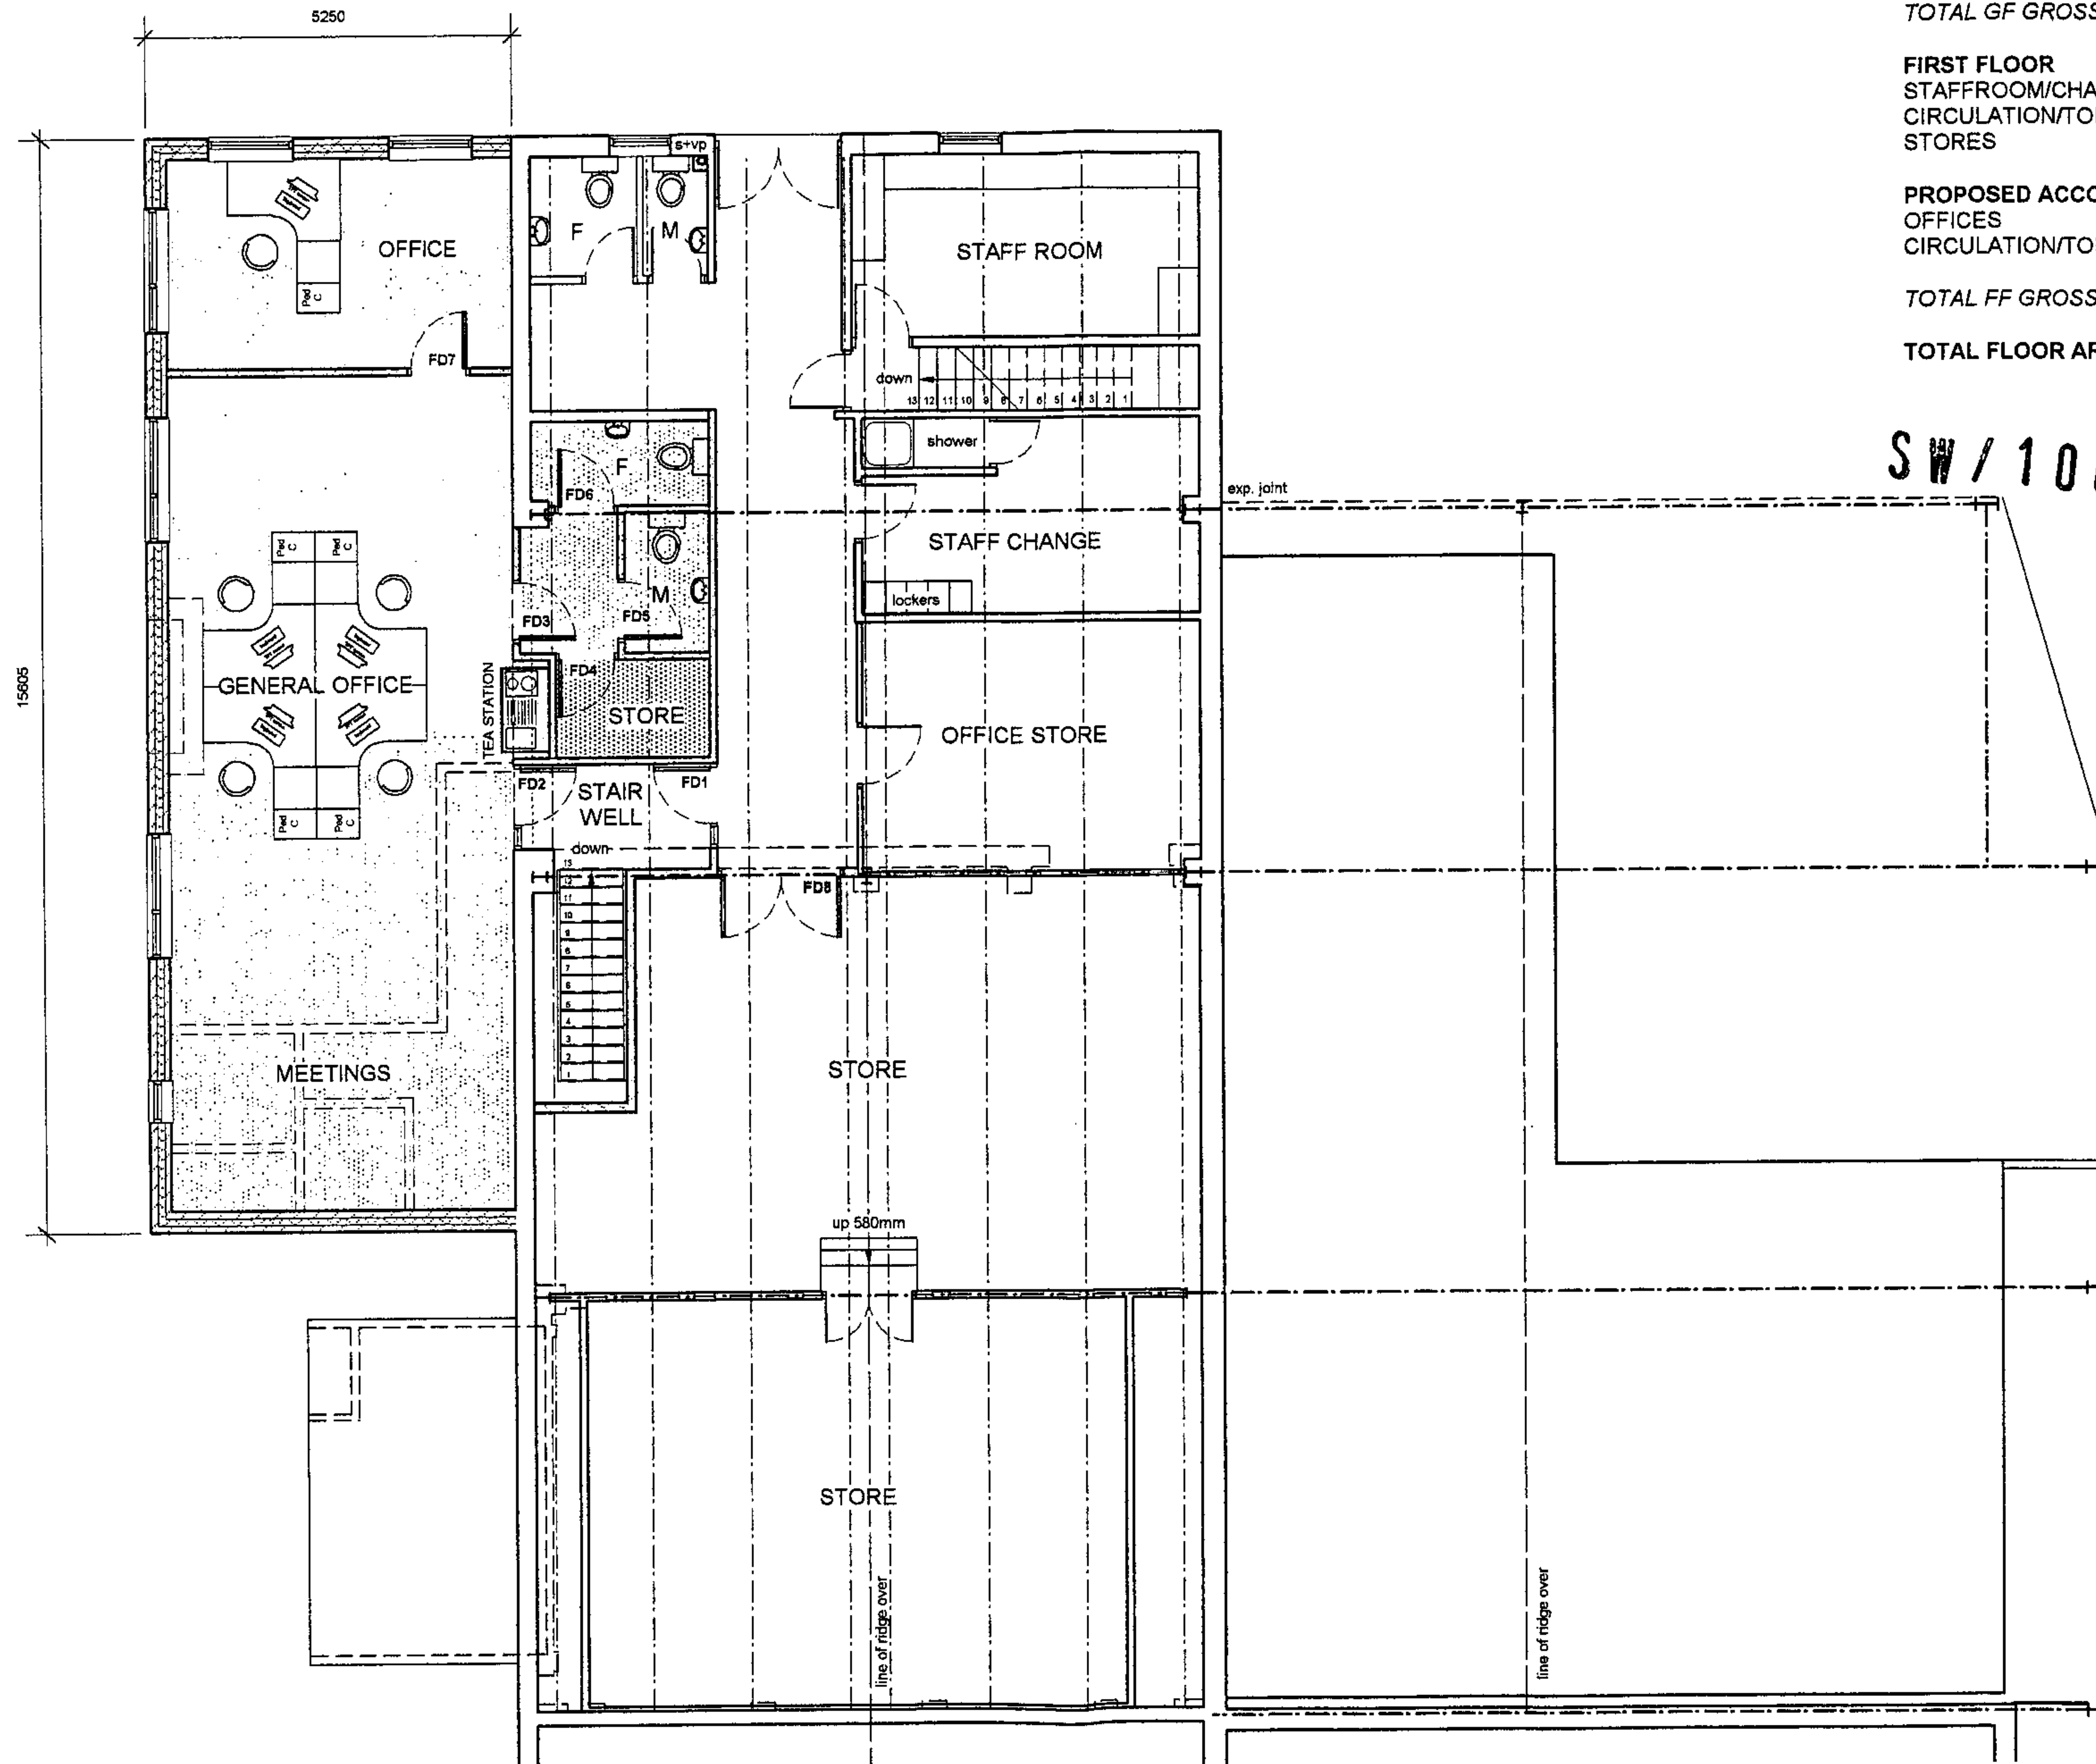

HEREFORDSHIRE COUNCIL
PLANNING SERVICES
DEVELOPMENT CONTROL

27 APR 2010

TO
ACK'd File

HEALDPARTNERSHIP
Garnets Orchard, Poorescript Lane, Grosmont, NP7 8LP

COUNTRY TASTES
Ewyas Harold, Herefordshire.

PROPOSED FIRST FLOOR PLAN

Drawing No. CT/01/07
SCALE 1:100

This drawing is copyright and may not be used or reproduced without consent.
Figured dimensions only to be taken from drawing
DO NOT SCALE
All dimensions to be checked on site.
DRAWING TO BE READ IN CONJUNCTION WITH SPECIFICATION NOTES

T/F 01981 241144 E healptnshp@aol.com