




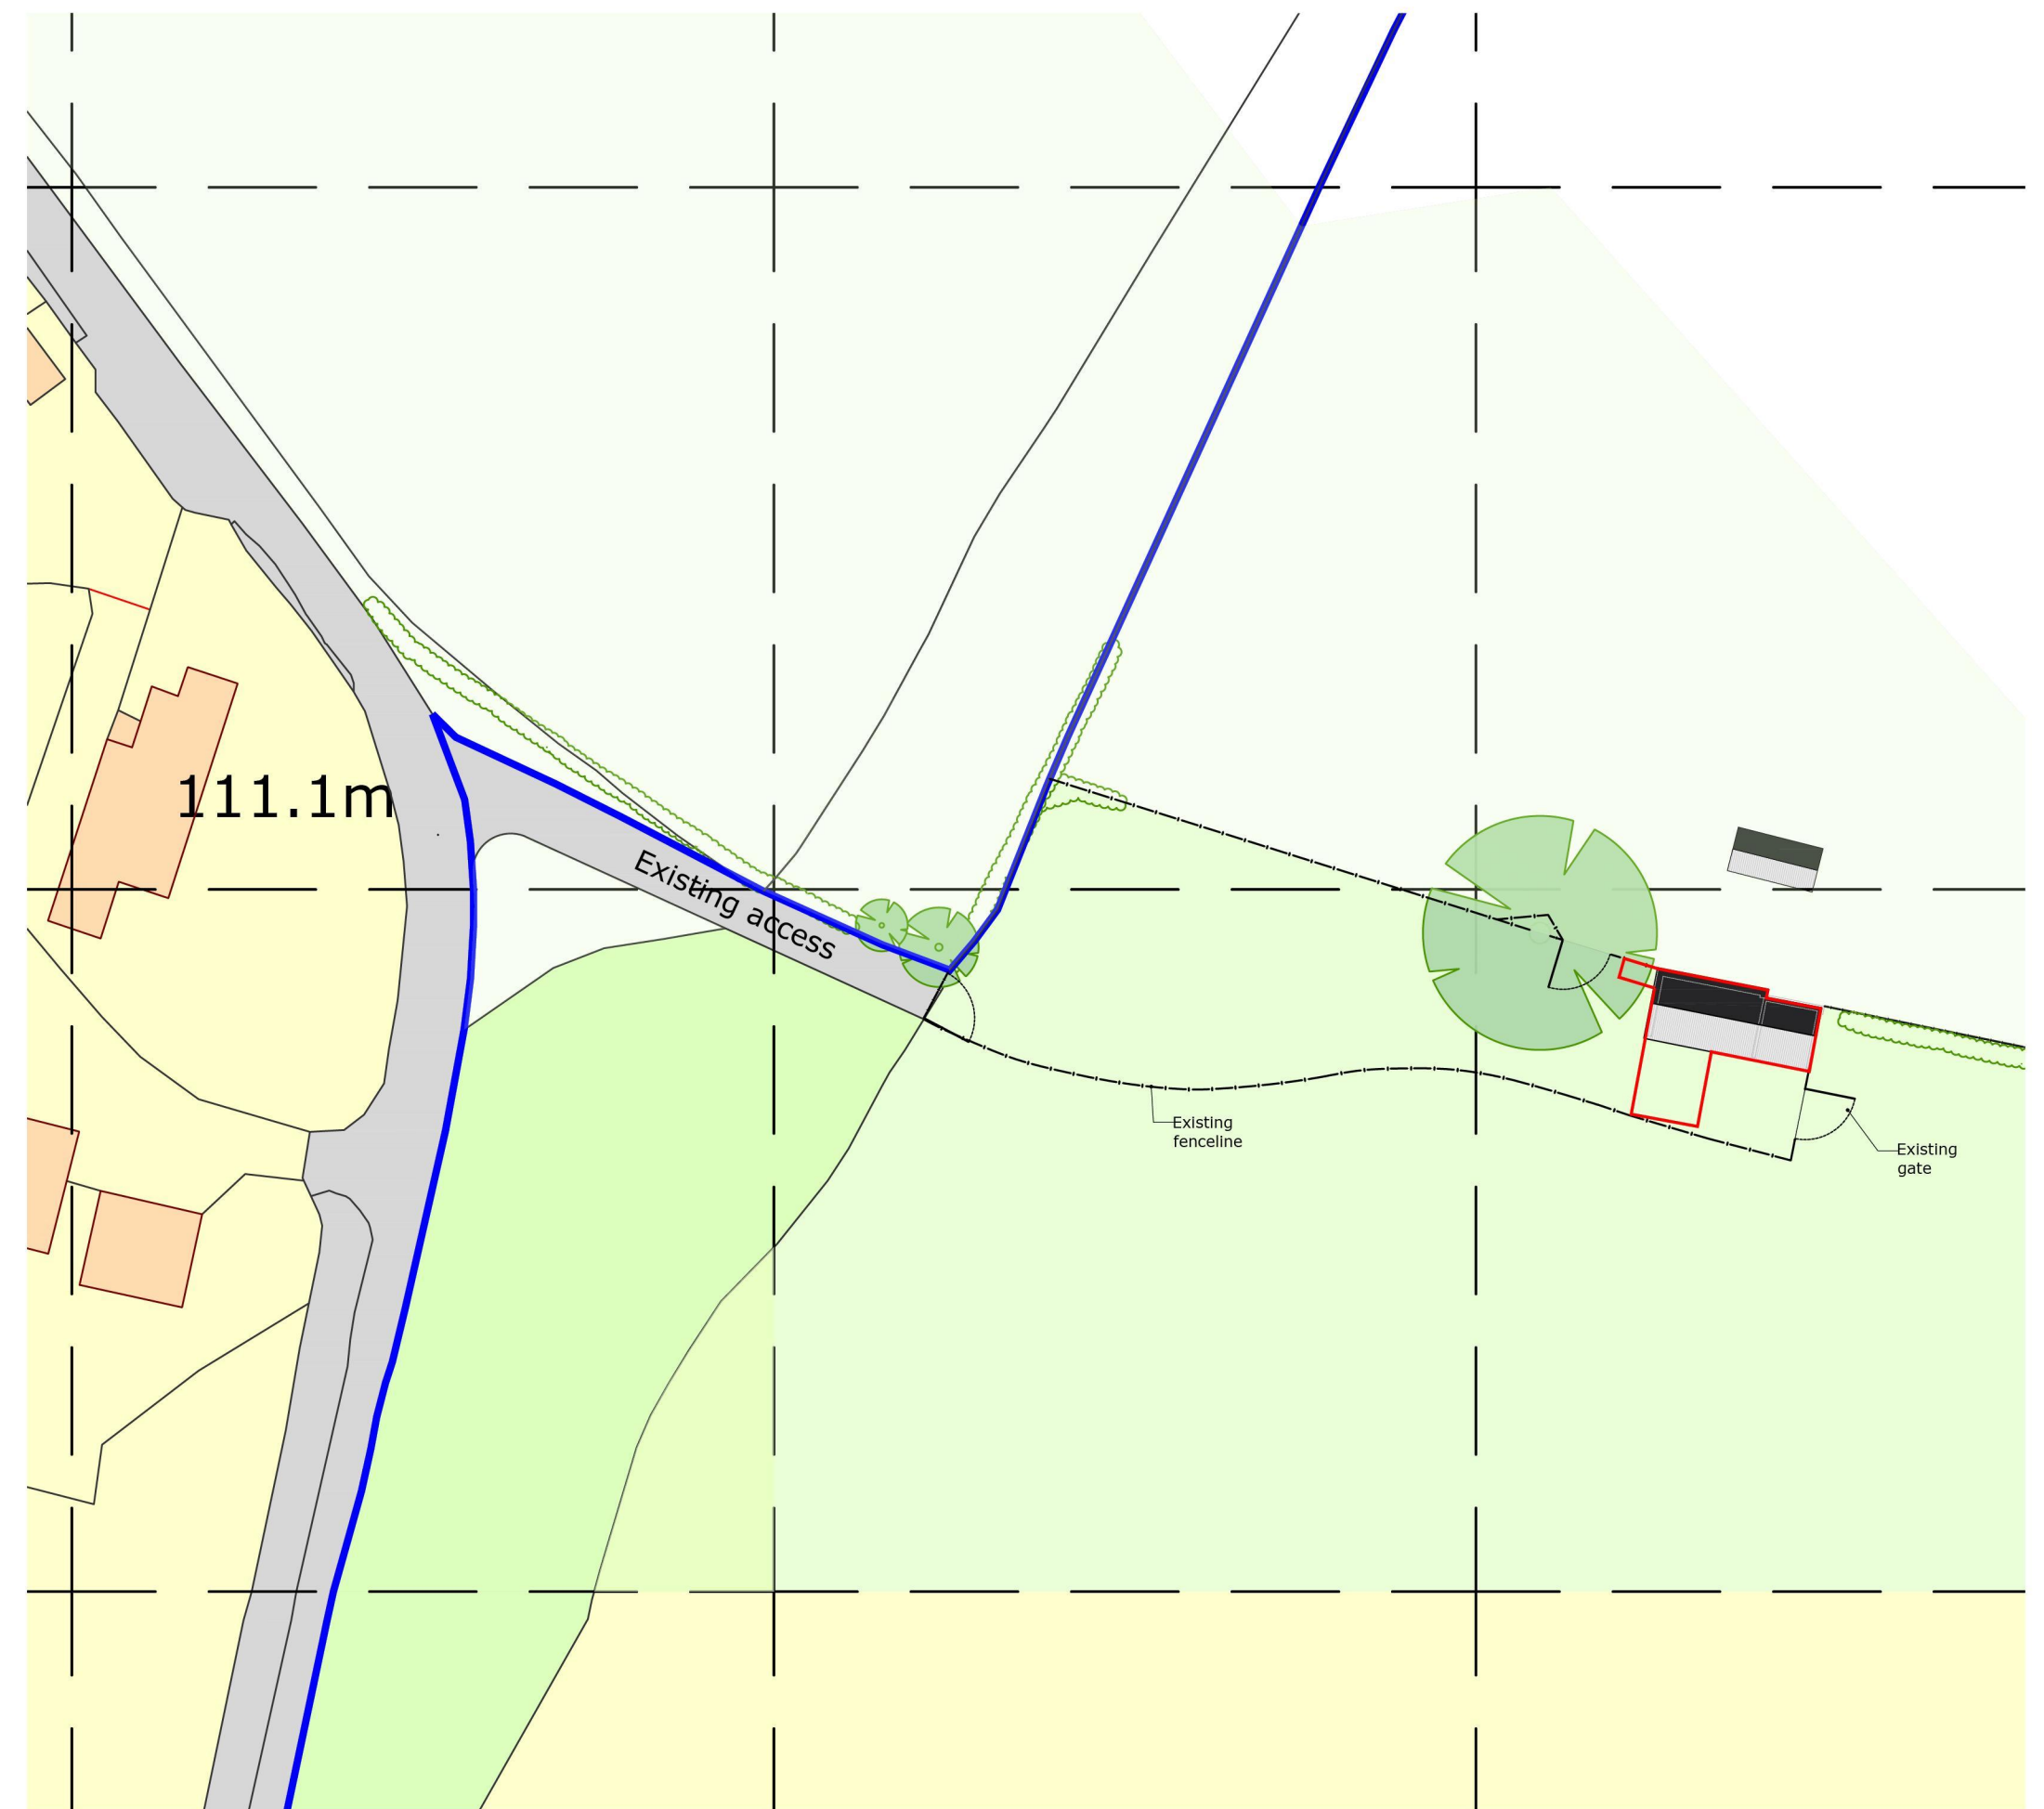

LOCATION PLAN 1:1250

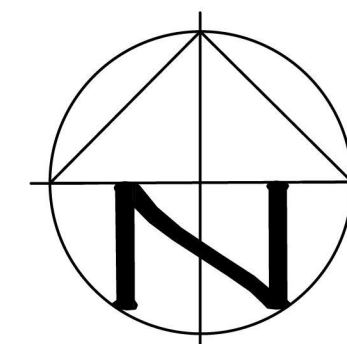

BLOCK PLAN 1:500

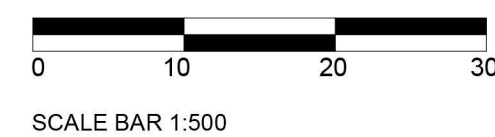

hookmasonarchitecture

Hook Mason Limited
Studio2 Thorn Office Centre,
Rotherwas, Hereford.
HR2 6JT

t. 01432 352299
f. 01432 352272
e. info@hookmason.co.uk
w. hookmason.co.uk

MR C BOULTBEE-BROOKS

LITTLE CANWOOD BARN, WOOLHOPE, HR1 4NF


SITE LOCATION & BLOCK PLAN

B Jan 2021 Red Boundary line updated.
A Sep 2020 Boundary line updated.

REVISIONS

SL
SL

SCALE @ A2	DATE	DRAWING NO.
1:1250/1:500	Sep 2020	7150-01B
DO NOT SCALE FROM THIS DRAWING	DRAWN BY SL	CHECKED BY CW

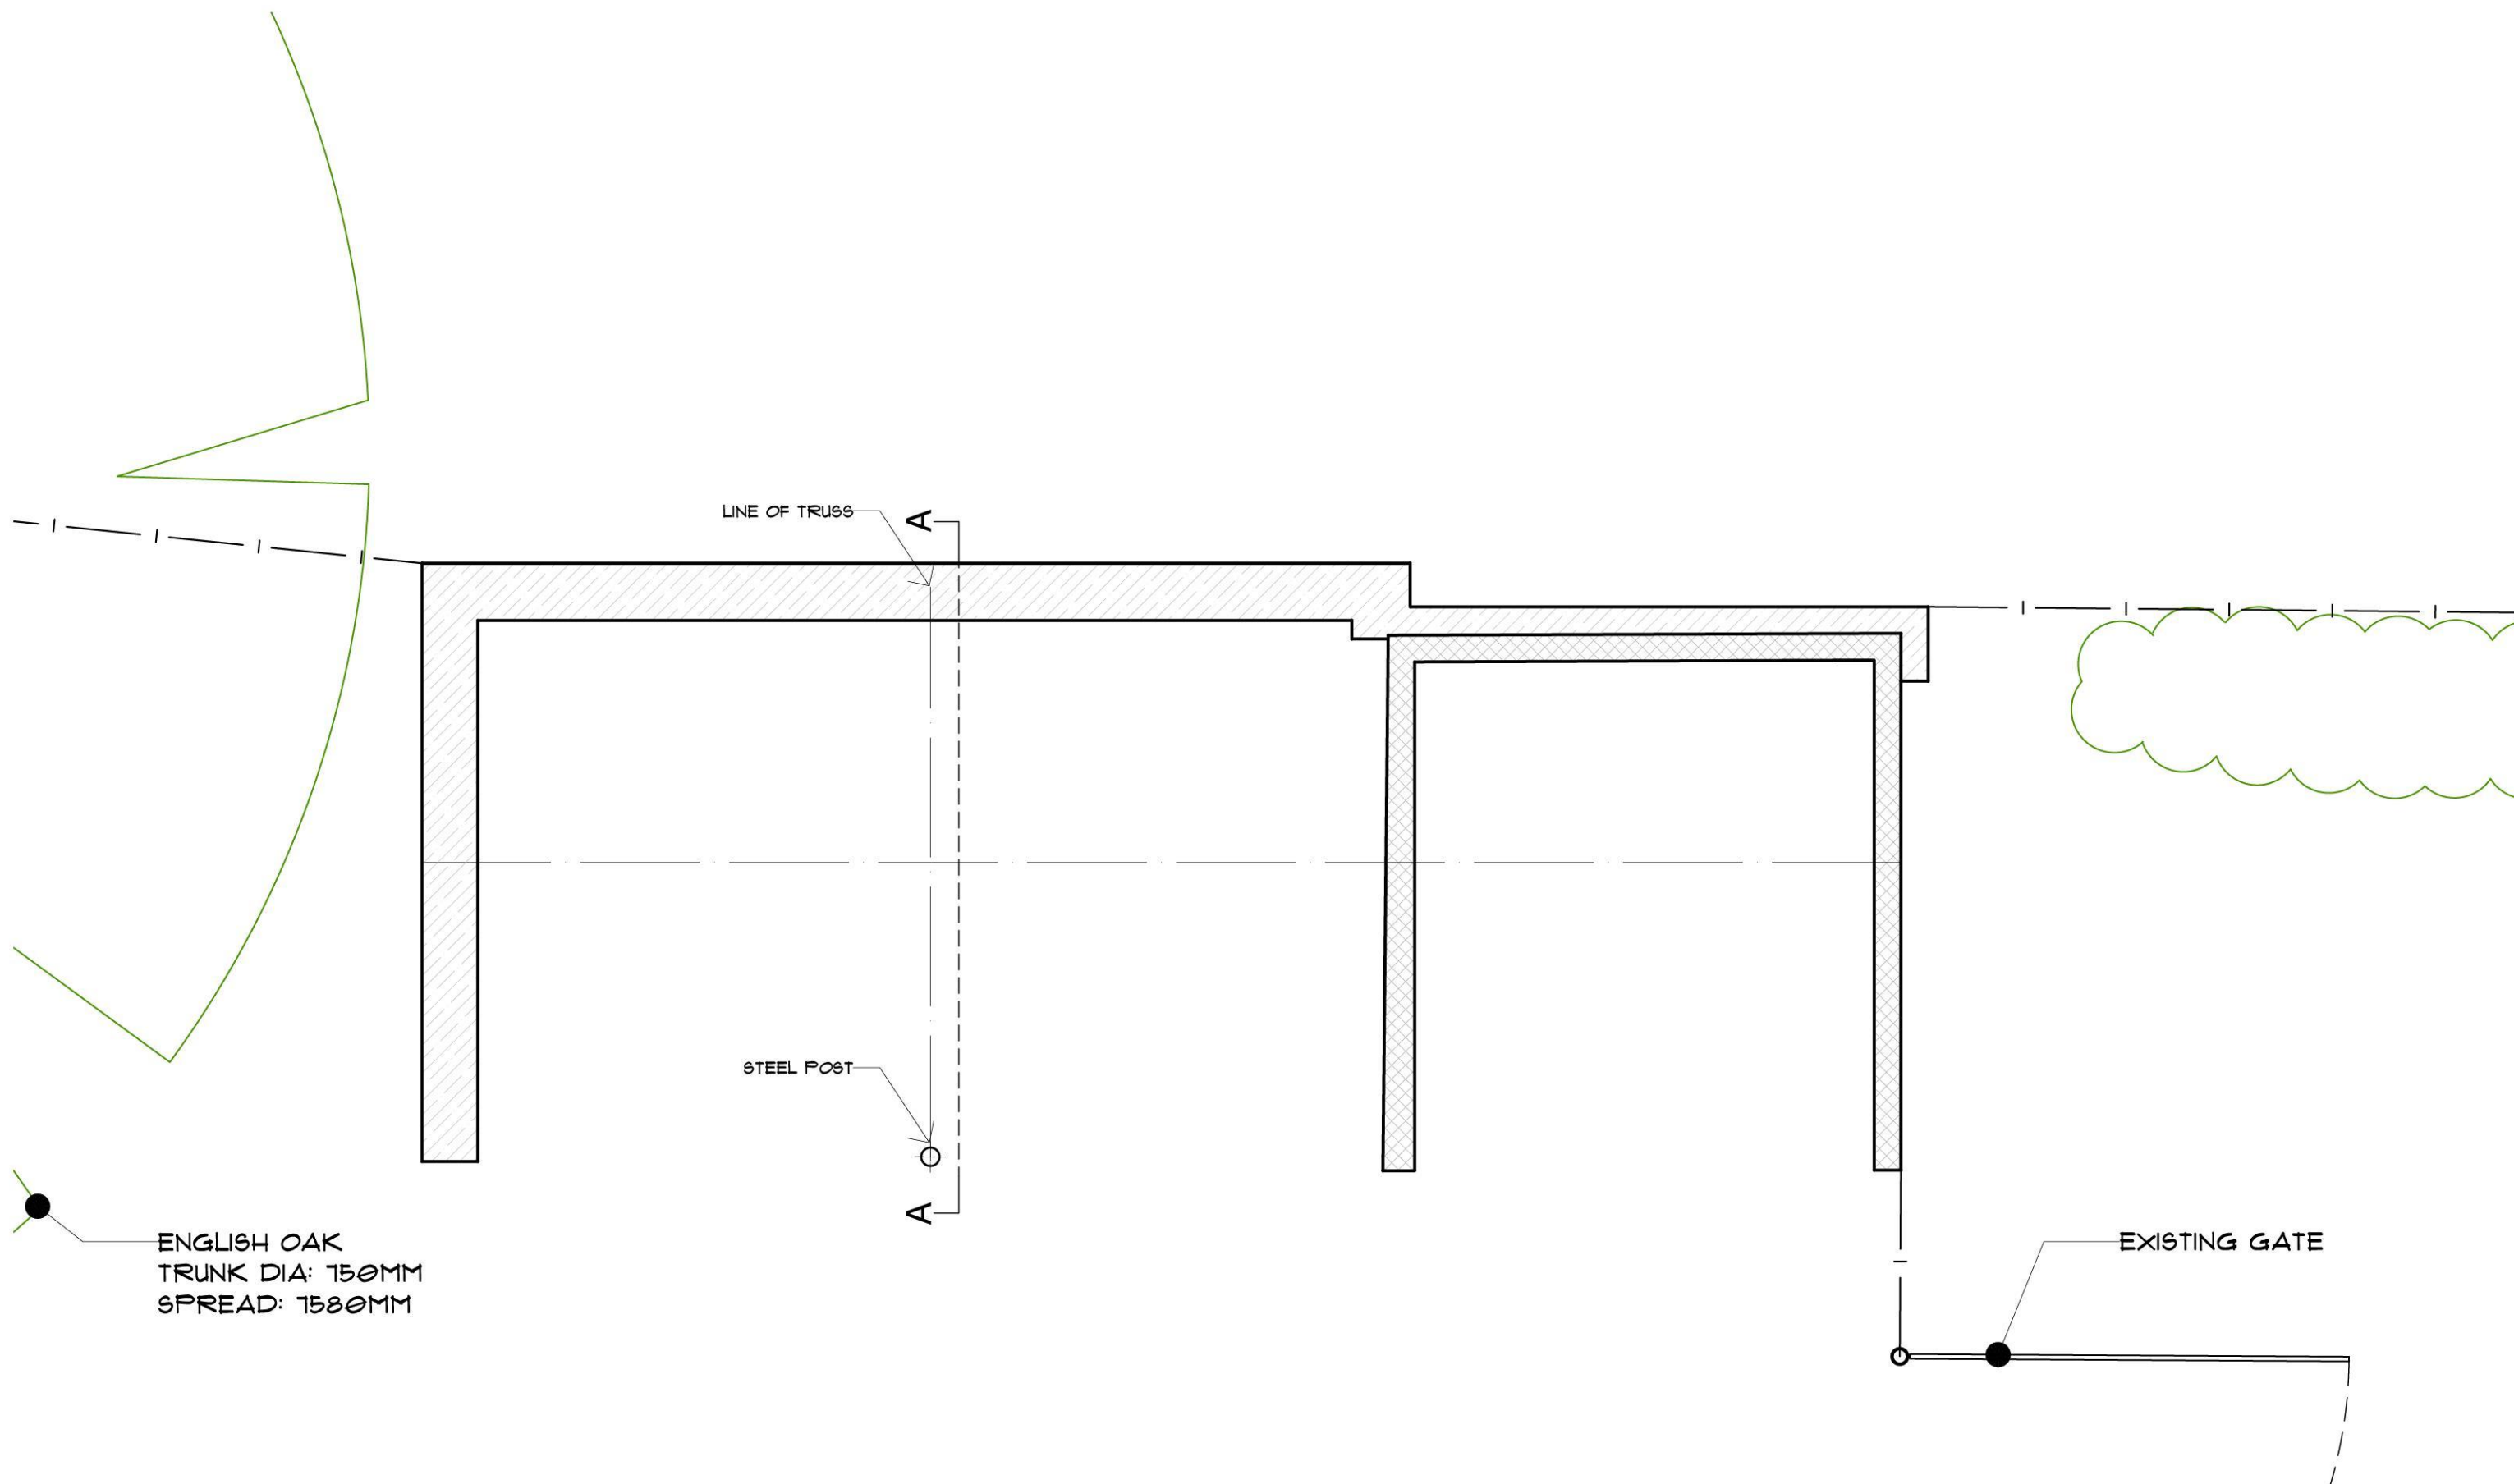

DATE Sep 2020

DRAWN BY SL

SCALE @ A3 1:50
DO NOT SCALE FROM THIS DRAWING

CHECKED BY CW

DRAWING NO. 7150-02

REVISIONS



SCALE BAR 1:50



MR C BOULTBEE-BROOKS






LITTLE CANWOOD BARN, WOOLHOPE, HR1 4NF

EXISTING GROUND FLOOR PLAN

hookmason consulting

Hook Mason Limited
Studio 2
Thorn Office Centre,
Rotherwas, Hereford.
HR2 6JT

t. 01432 352299
f. 01432 352272
e. info@hookmason.co.uk
w. hookmason.co.uk

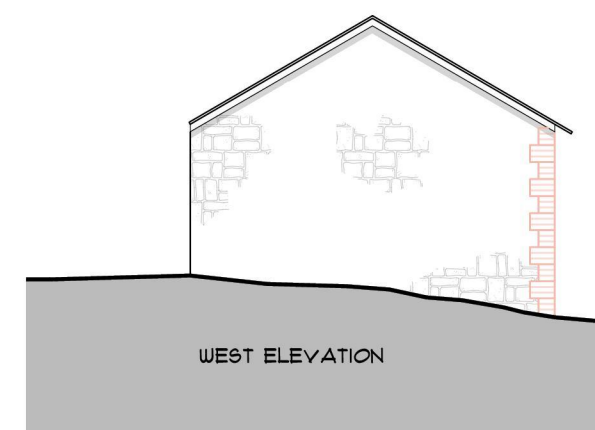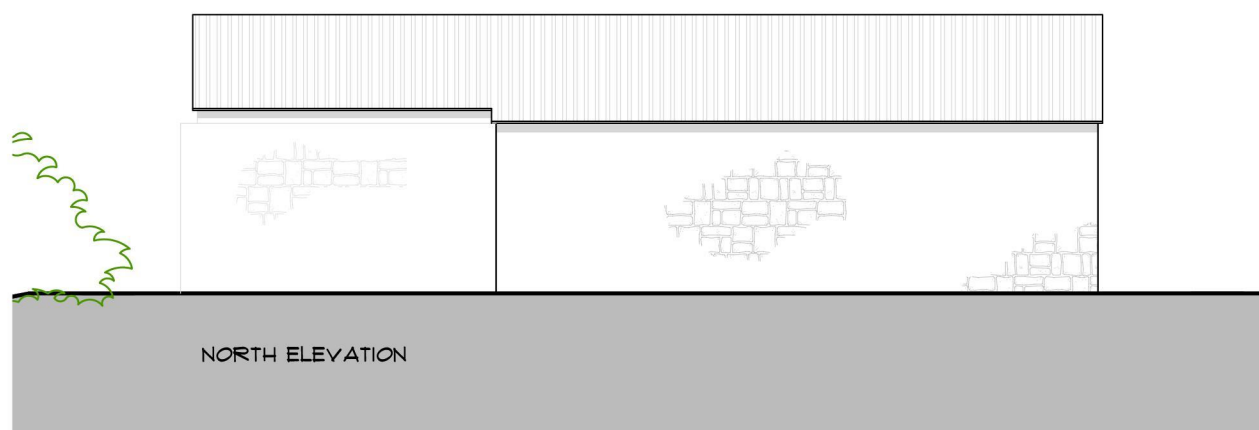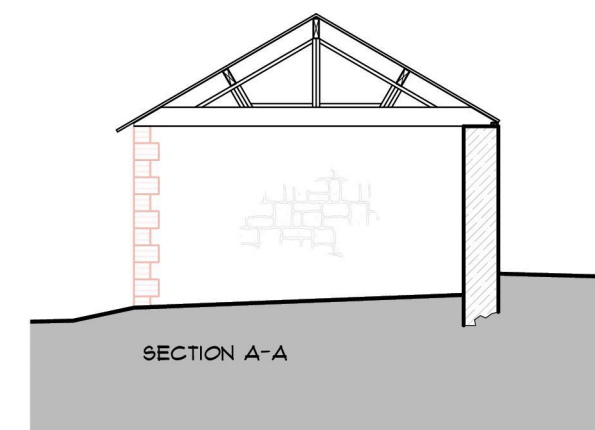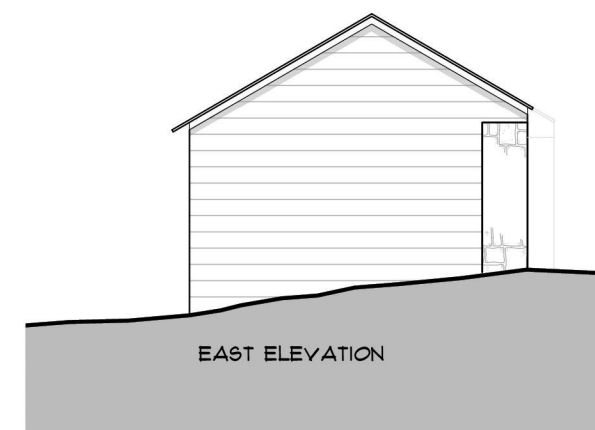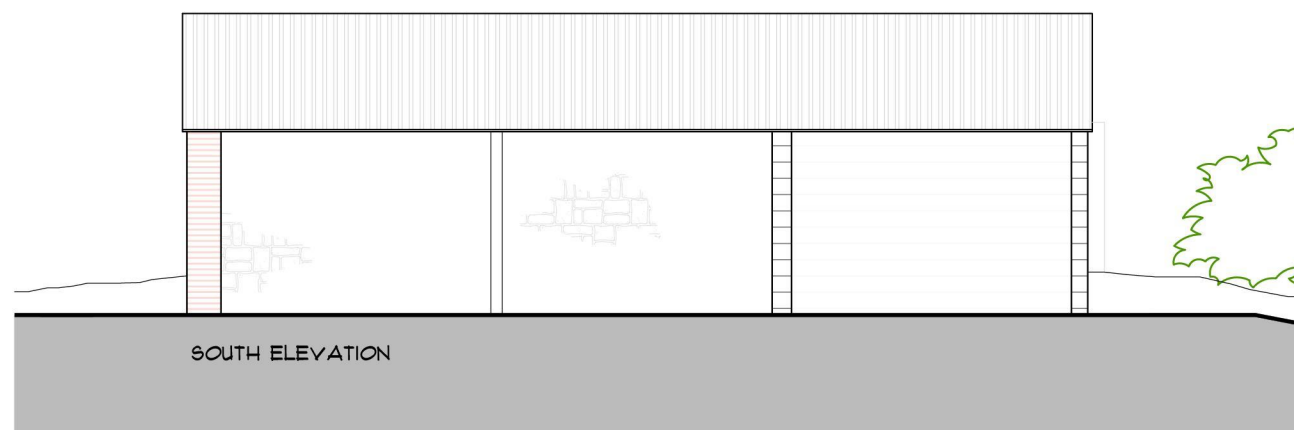

DATE Sep 2020

DRAWN BY SL

SCALE @ A3 1:100
DO NOT SCALE FROM THIS DRAWING

CHECKED BY CW

DRAWING NO. 7150-03

REVISIONS




SCALE BAR 1:100

MR C BOULTBEE-BROOKS

LITTLE CANWOOD BARN, WOOLHOPE, HR1 4NF

EXISTING ELEVATIONS

hookmason consulting
Hook Mason Limited
Studio 2
Thorn Office Centre,
Rotherwas, Hereford.
HR2 6JT
t. 01432 352299
f. 01432 352272
e. info@hookmason.co.uk
w. hookmason.co.uk

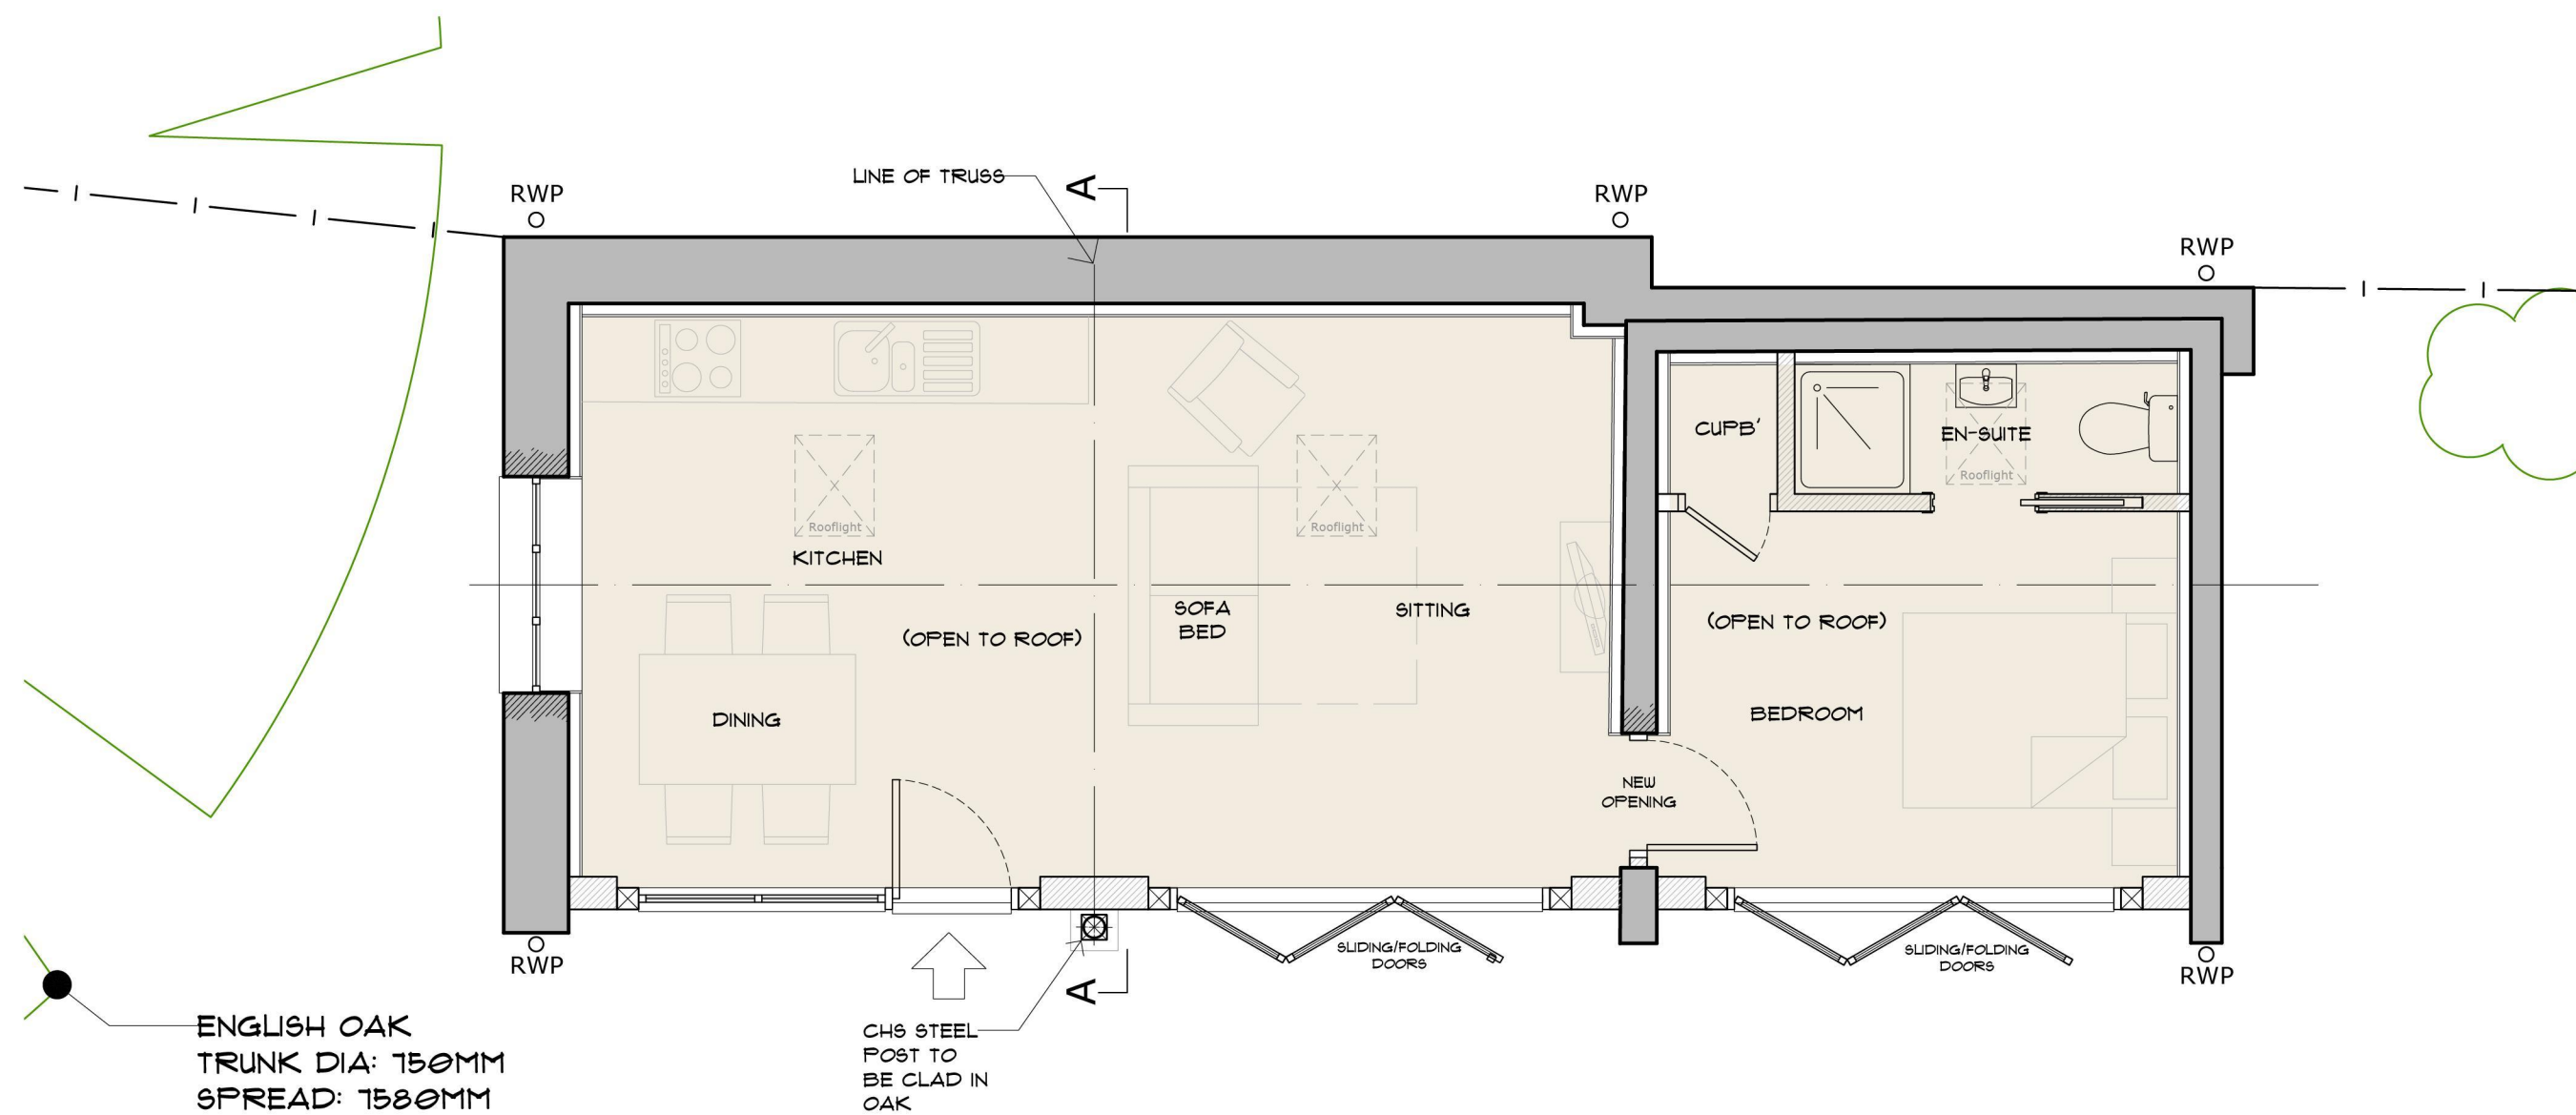

DATE Sep 2020

DRAWN BY SL

SCALE @ A3 1:50
DO NOT SCALE FROM THIS DRAWING

CHECKED BY CW

DRAWING NO. 7424-05B

REVISIONS

B	OCT 20	Further layout changes.	SL
A	SEP 20	Kitchen window updated.	SL



MR C BOULTBEE-BROOKS




LITTLE CANWOOD BARN, WOOLHOPE, HR1 4NF

PROPOSED GROUND FLOOR PLAN

hookmason consulting

Hook Mason Limited
Studio 2
Thorn Office Centre,
Rotherwas, Hereford.
HR2 6JT

t. 01432 352299
f. 01432 352272
e. info@hookmason.co.uk
w. hookmason.co.uk

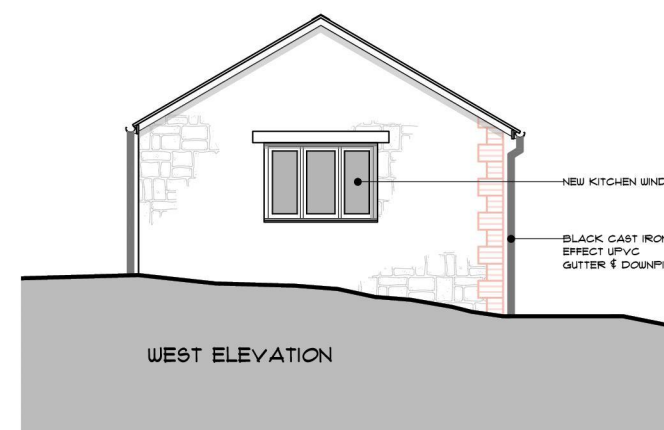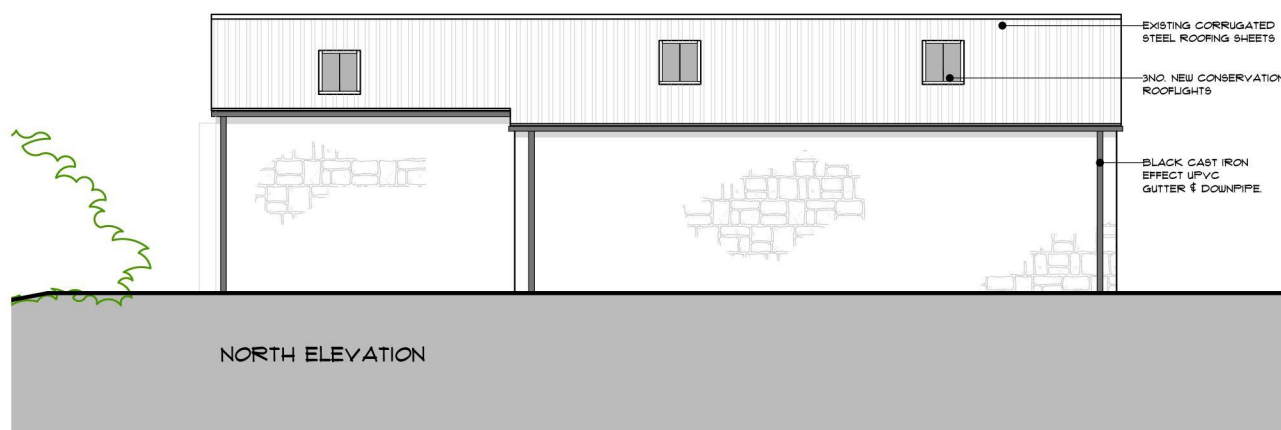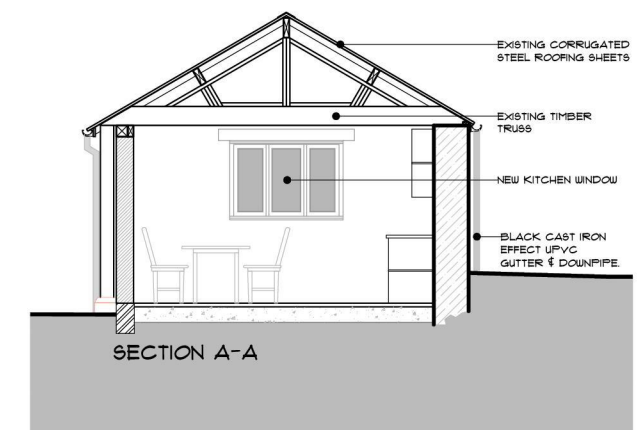

SCALE BAR 1:100

DATE Sep 2020

DRAWN BY SL

SCALE @ A3 1:100

CHECKED BY CW

DO NOT SCALE FROM THIS DRAWING

DRAWING NO. 7150-06B

REVISIONS	B	OCT 20	Elevations updated.	SL
	A	SEP 20	Kitchen window updated.	SL

MR C BOULTBEE-BROOKS

LITTLE CANWOOD BARN, WOOLHOPE, HR1 4NF

PROPOSED ELEVATIONS