




Scale 1:100
Issue 4



FRONT ELEVATION



SIDE ELEVATION

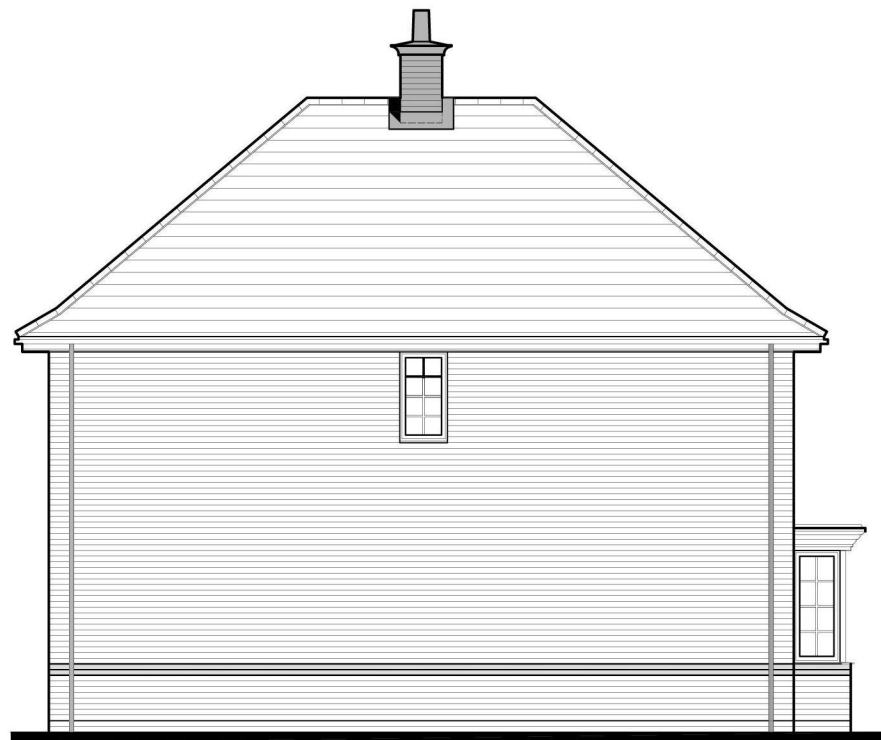

REAR ELEVATION



SIDE ELEVATION

Brooke

BRICK
472-1.PL-01

DATE: JULY 2019
SCALE: 1:100 @ A3
DRAWN: JDT
CHECKED: GPM
REV:
116.65m²
1256ft²

BLOOR HOMES