



- NOTES
- drawing is based on existing building information provided by others and is subject to further surveying and site investigations
 - All areas shown are subject to further design development and may change.
 - Any discrepancies found on this drawing are to be queried / raised with the relevant people. CHECK & ASK.

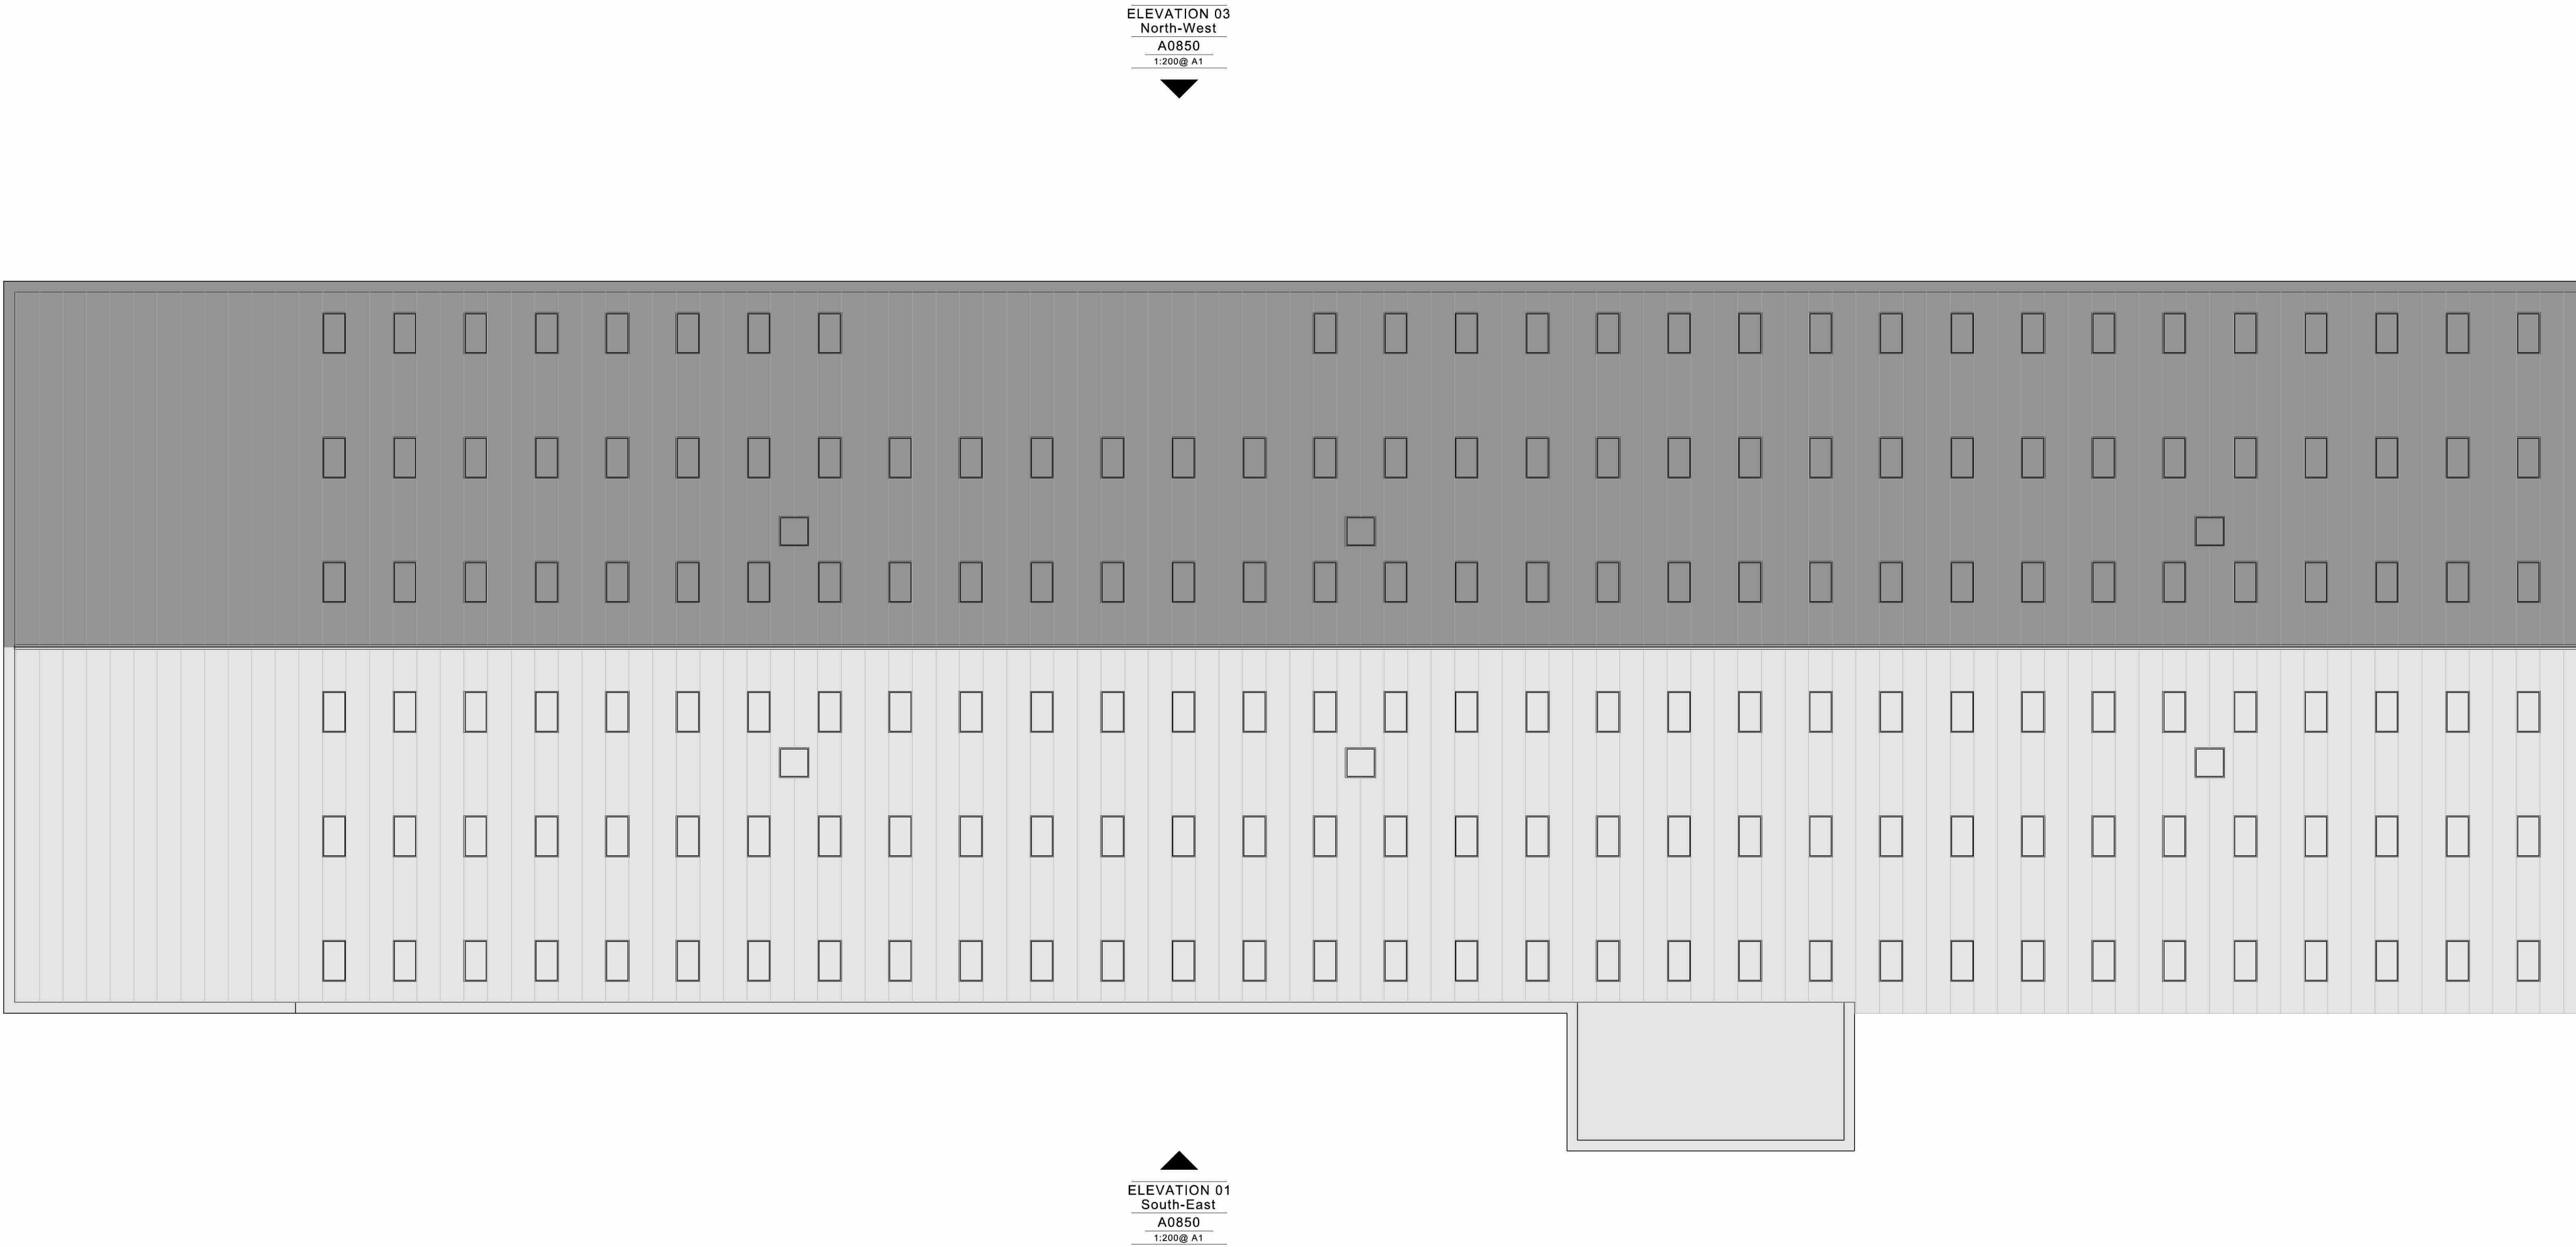

Rev	Drawn	Date	Comment
--	DV	17.04.2015	FIRST ISSUE
-A	DV	04.12.2015	PLANNING ISSUE

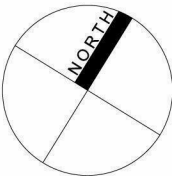

WEEDON
architects
Harry's Yard
176-178 Newhall St
Birmingham B3 1SJ
www.weedonarchitects.co.uk
T: 0121 404 4171
F: 0121 455 9162

GALEBREAKER, LEDBURY
EXISTING ROOF PLAN
GENERAL ARRANGEMENT
Drawn HR Date APR 2015 PLANNING
Checked DV Scale 1:200 @ A1 16024 A0812-A