

Scale 1:100
Issue 4.8




FRONT ELEVATION



SIDE ELEVATION



REAR ELEVATION

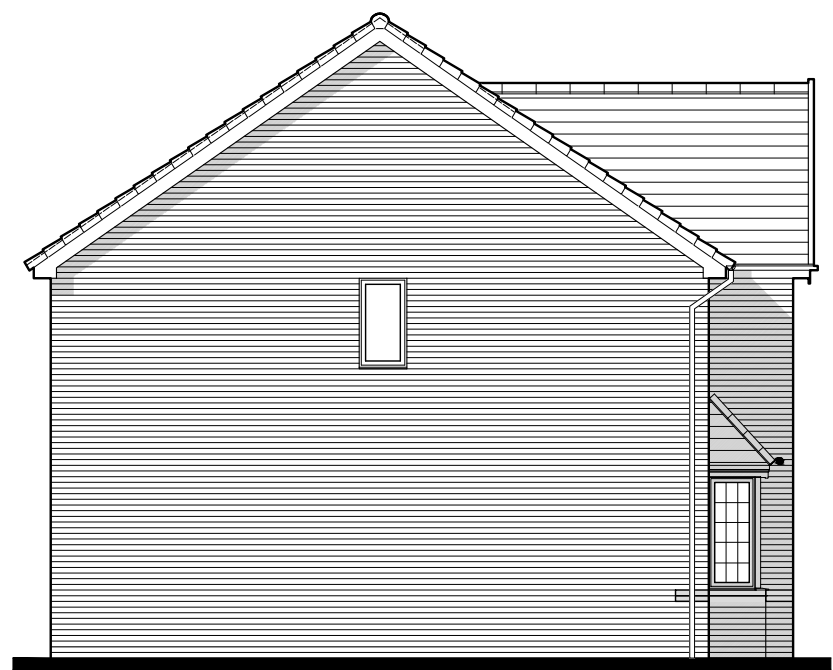

SIDE ELEVATION

Harwood

BRICK

481.PL-01

DATE: JULY 2019
SCALE: 1:100 @ A3

REV:

DRAWN: CN
CHECKED: GPM

139.14m²
1498ft²

