





Front Elevation

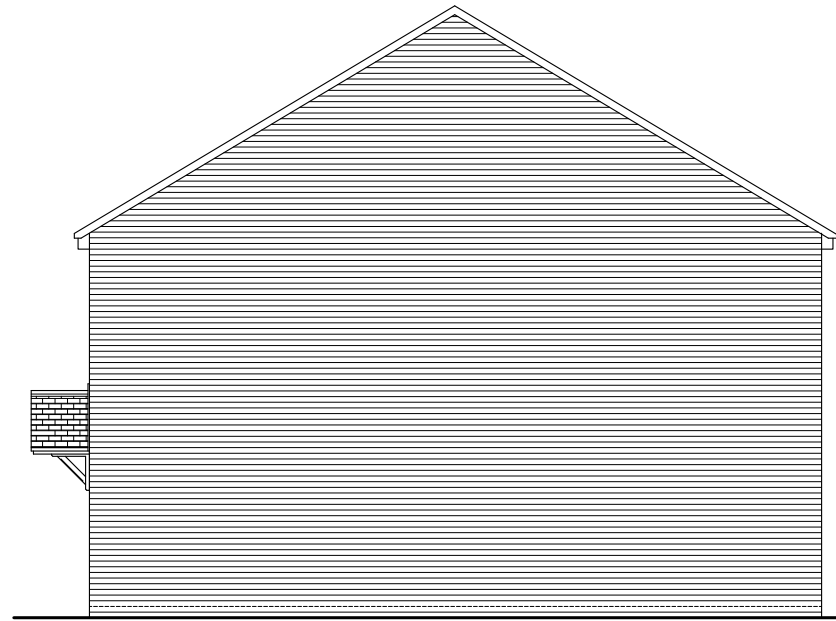


Side Elevation



Rear Elevation

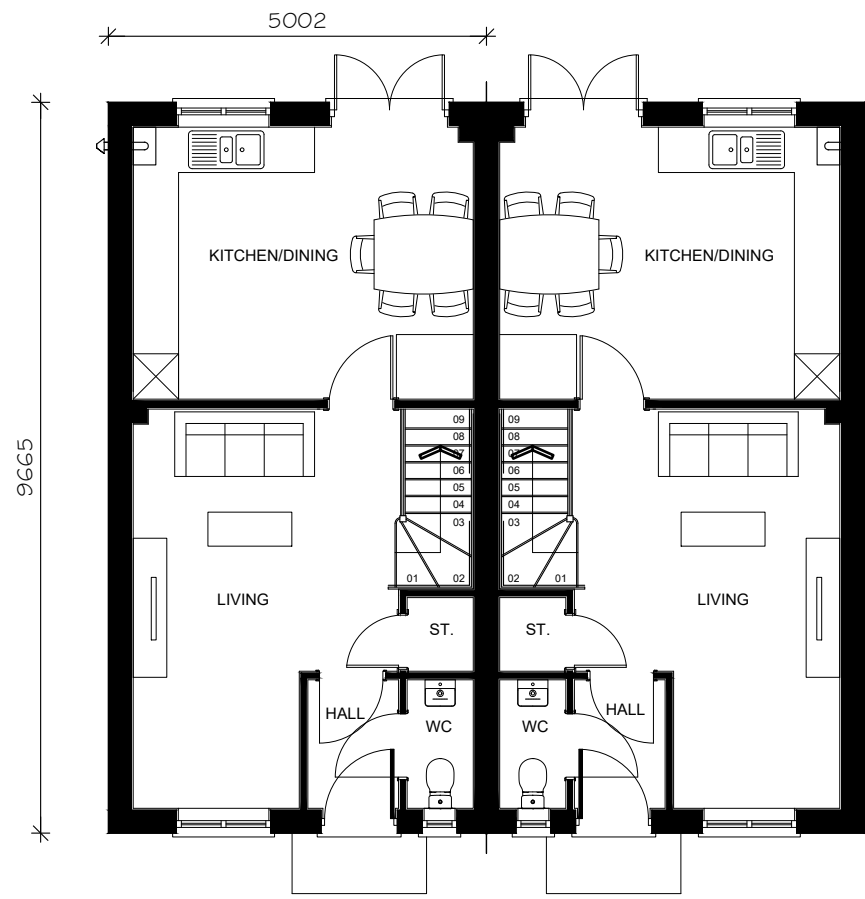

Ground Floor Plan

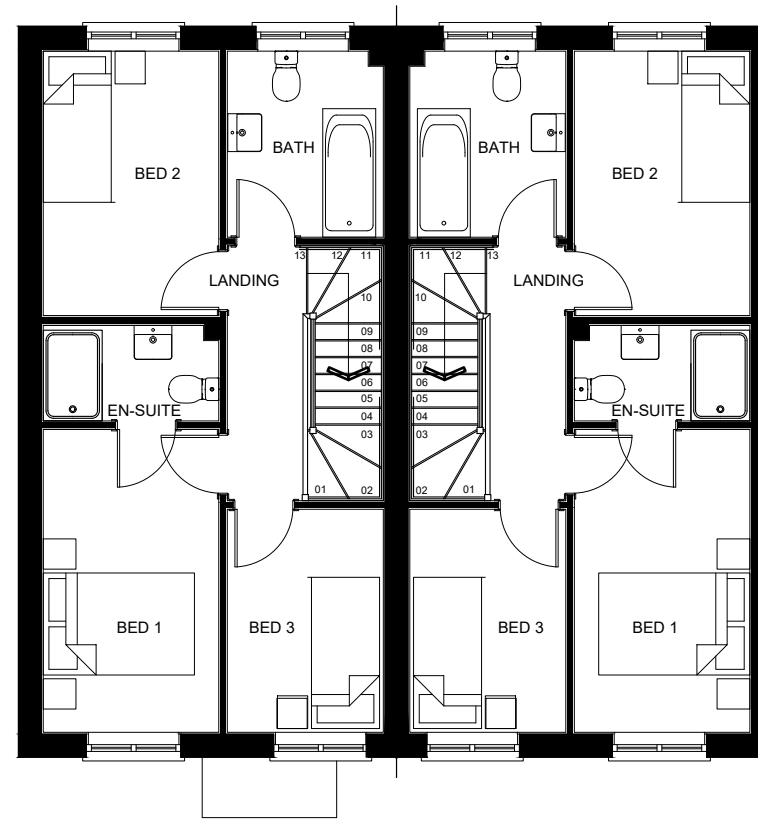

First Floor Plan



1:100
0 2.5m

GLoucester Road, Weston Under Penyard
GA PLANS & ELEVATIONS : CAVAN (SO)

ABA PROJECT NUMBER: P21-2340
ABA DRAWING NUMBER: P203
DRAWING STATUS: PLANNING

CLIENT: LAGAN HOMES
SCALE: 1:100@A3
DATE: 20.02.2023

REVISION: ##
DRAWN BY: GJ
CHECKED BY: GJ

REV	DATE	DESCRIPTION	REVISED BY	CHECKED BY
UNIQUE DRAWING NO: #####-##-##-##-##-####				

ARMSTRONGBURTONARCHITECTS
PART OF PEGASUS GROUP
MILFORD HOUSE, 260 LICHFIELD ROAD, BIRMINGHAM, B74 2UH
T:0121 323 2332 E:INFO@ARMSTRONGBURTON.CO.UK W:ARMSTRONGBURTON.COM