

NOTES

REVISIONS

- 'A' Oct. 15 Alterations to layout.
- 'B' Feb. 16 Alterations to layout.
- 'C' Nov. 16 Timber boarding replaced with brick.
- 'D' Jan. 17 Rooflights reduced in size.



JULIAN SCRIVEN FASI
ARCHITECTURAL DESIGNER & SURVEYOR

LONG ORCHARD • 5 OVERBURY ROAD • HEREFORD • HR1 1JE
TELEPHONE 01432 340301 • E-MAIL julianscriven@btinternet.com


TITLE
PROPOSED ALTERATIONS TO
WITCHWATER COTTAGE
BRIDGE SOLLARS
HEREFORD
HR4 7JH

DESCRIPTION
PLANS & SECTION AS PROPOSED


DATE SEPT. 2015

SCALE 1:50


DRAWING No.JS/288/15/2 REV. D

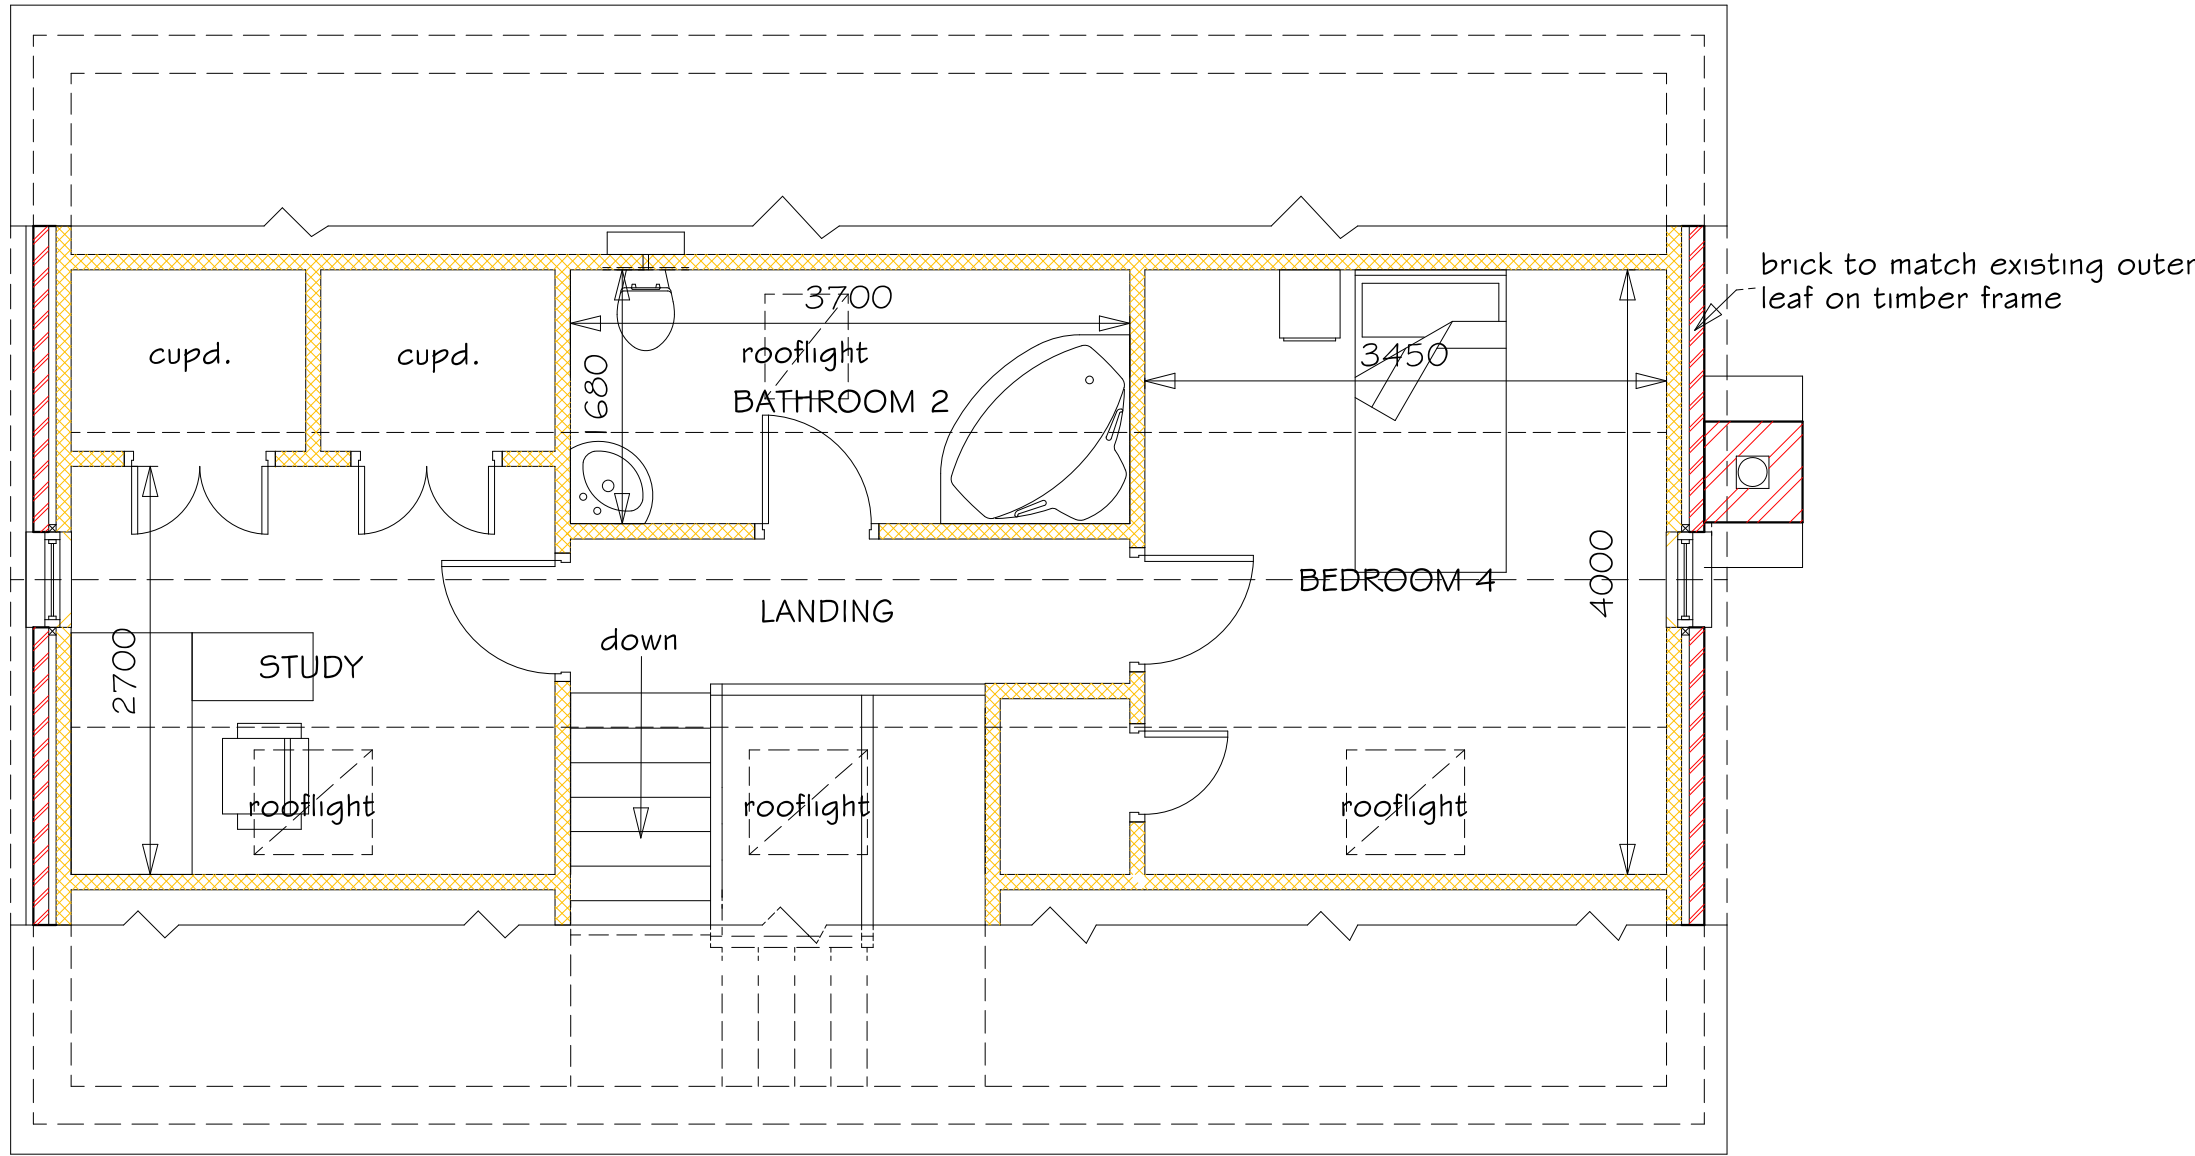


SECOND FLOOR PLAN

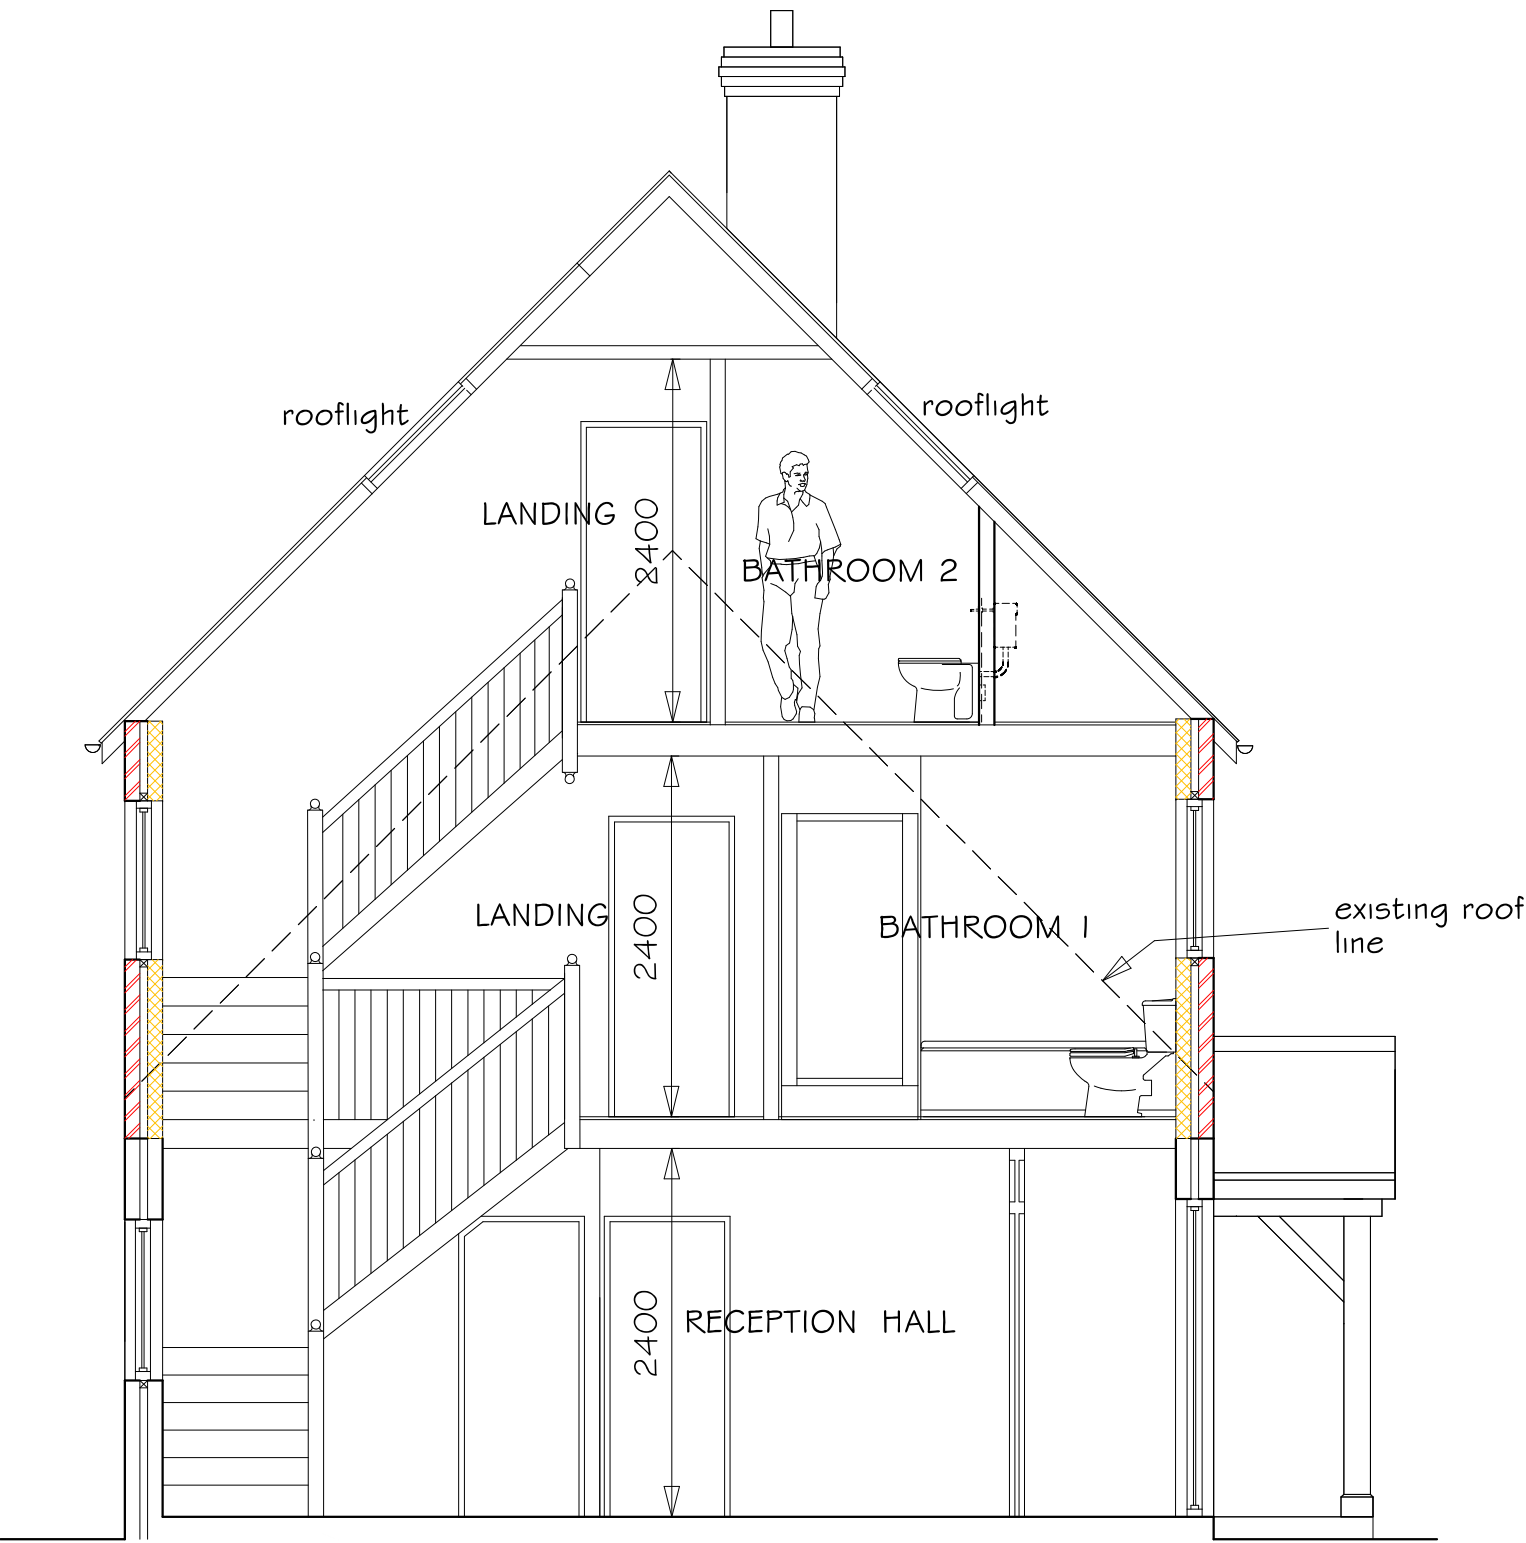

SECTION A-A

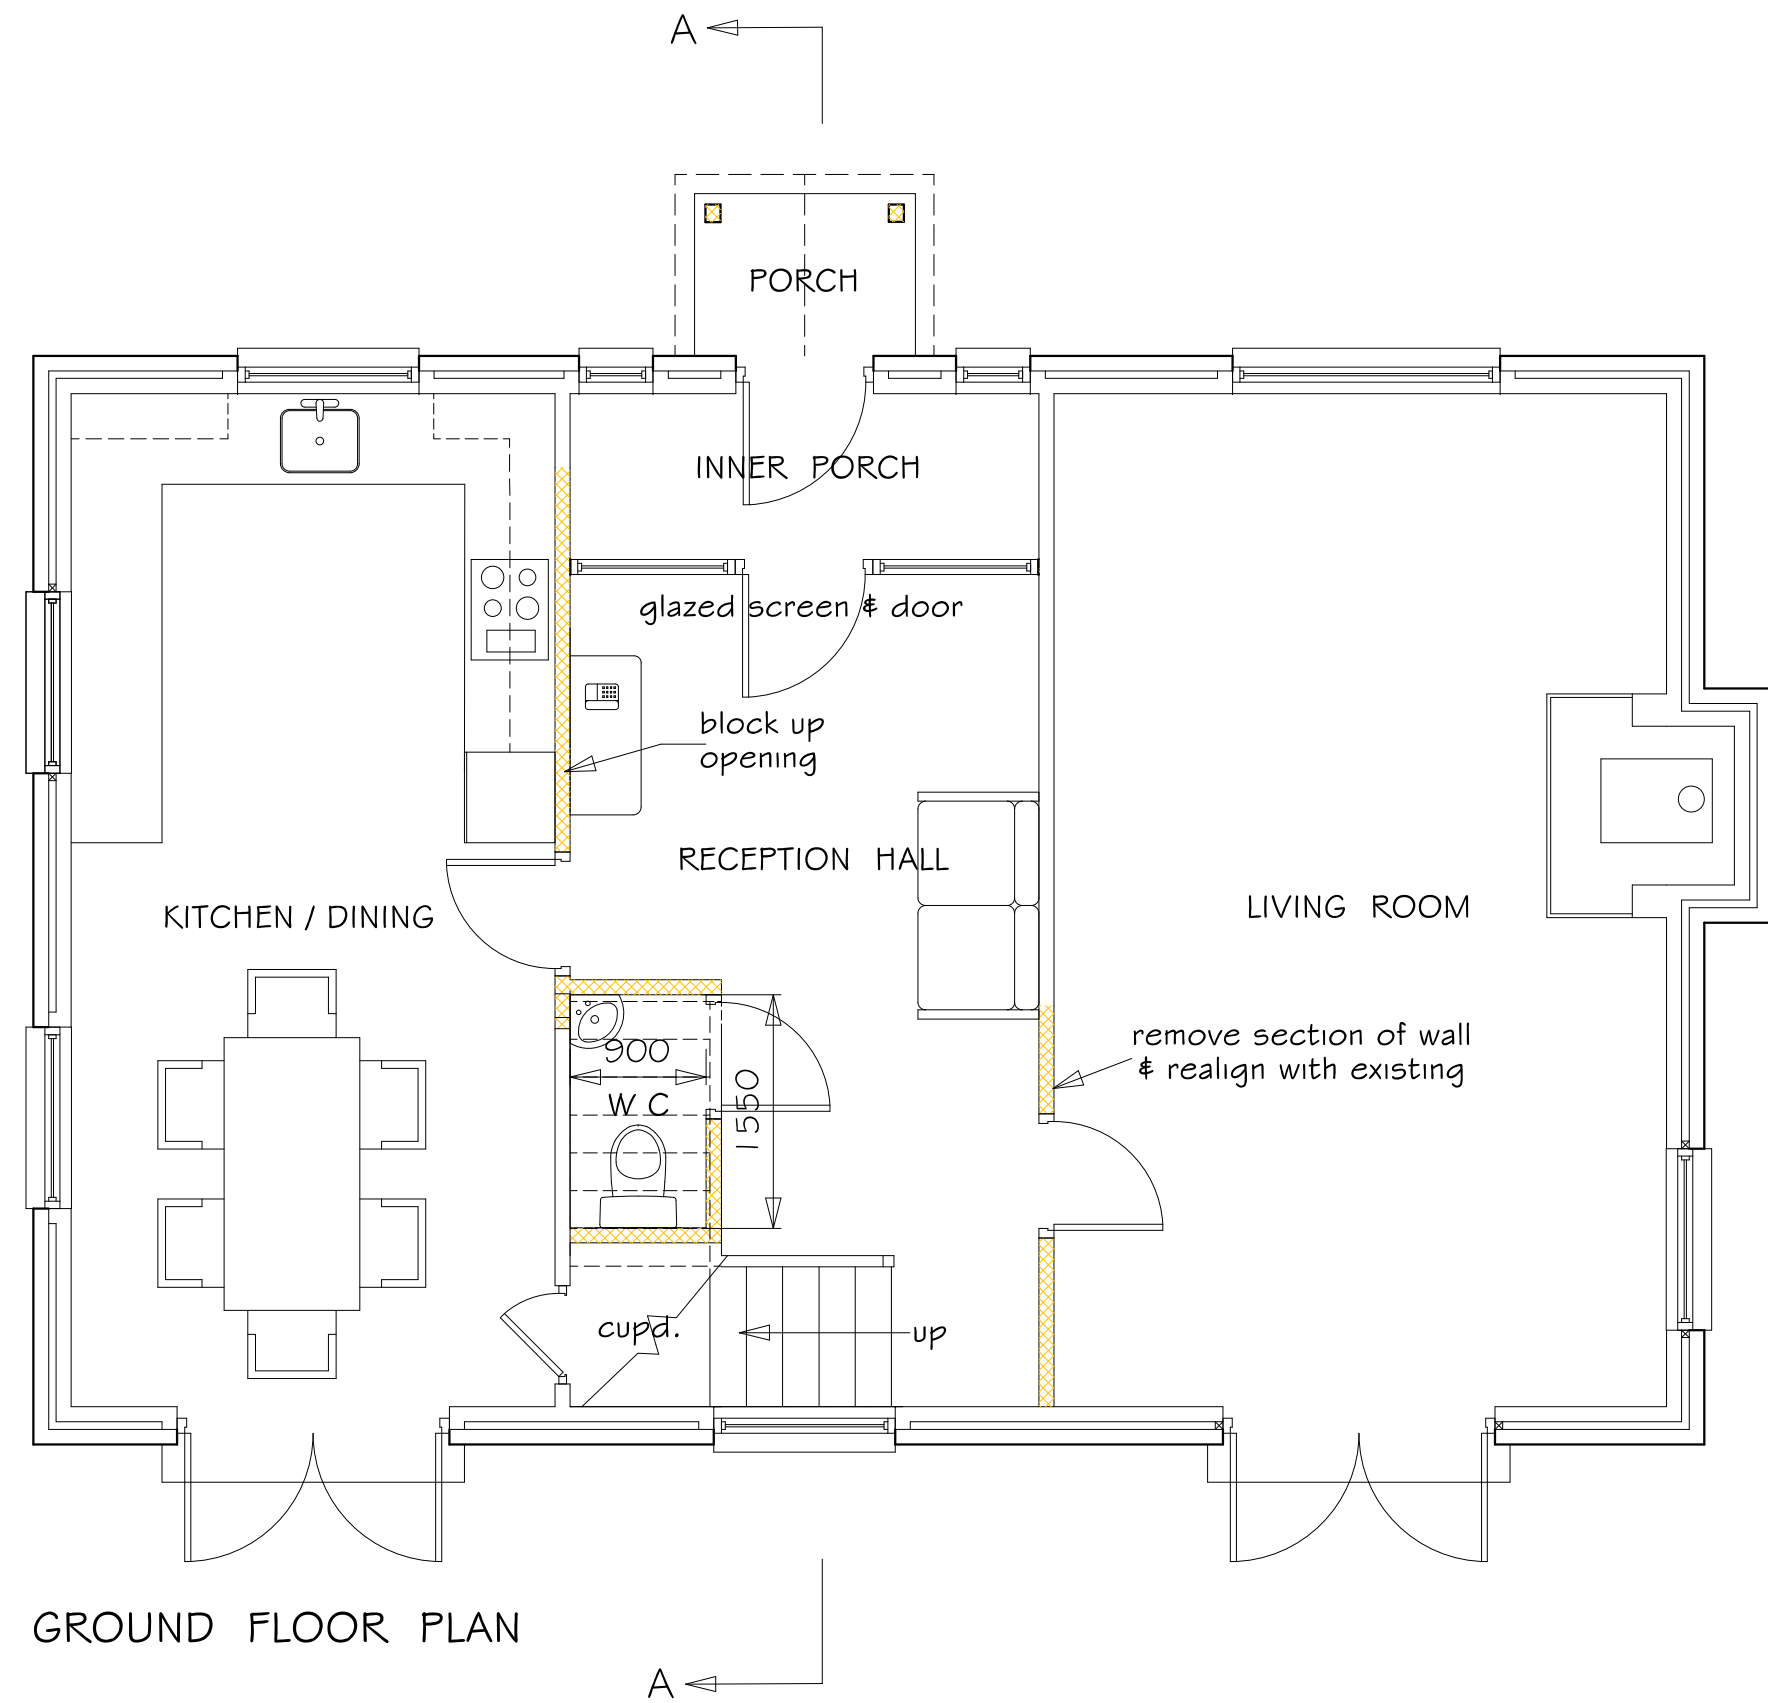

GROUND FLOOR PLAN

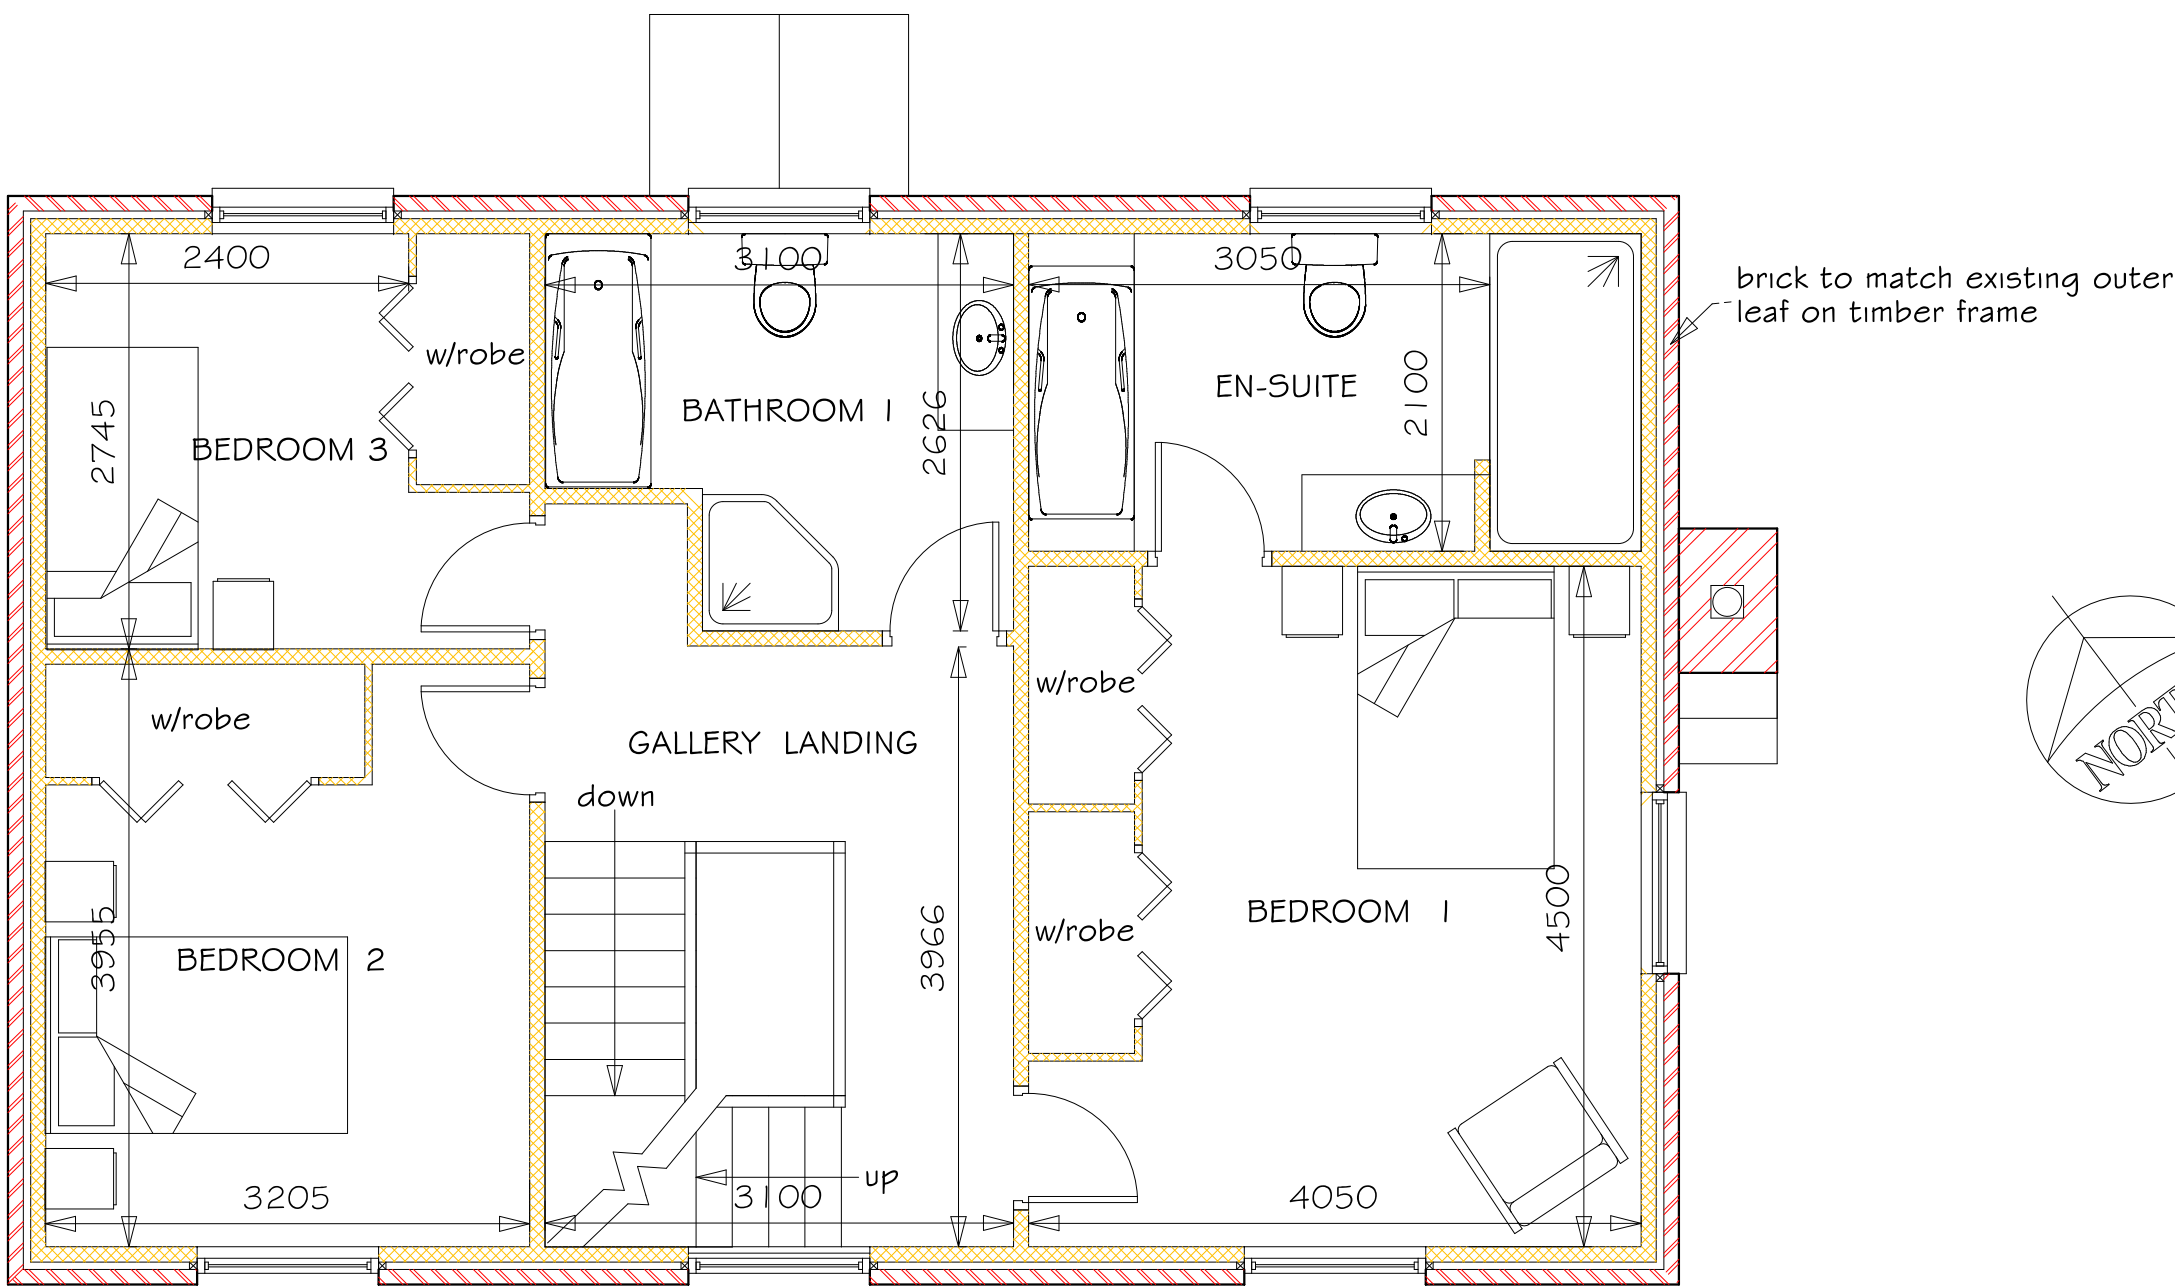

FIRST FLOOR PLAN

WITCHWATER COTTAGE

