


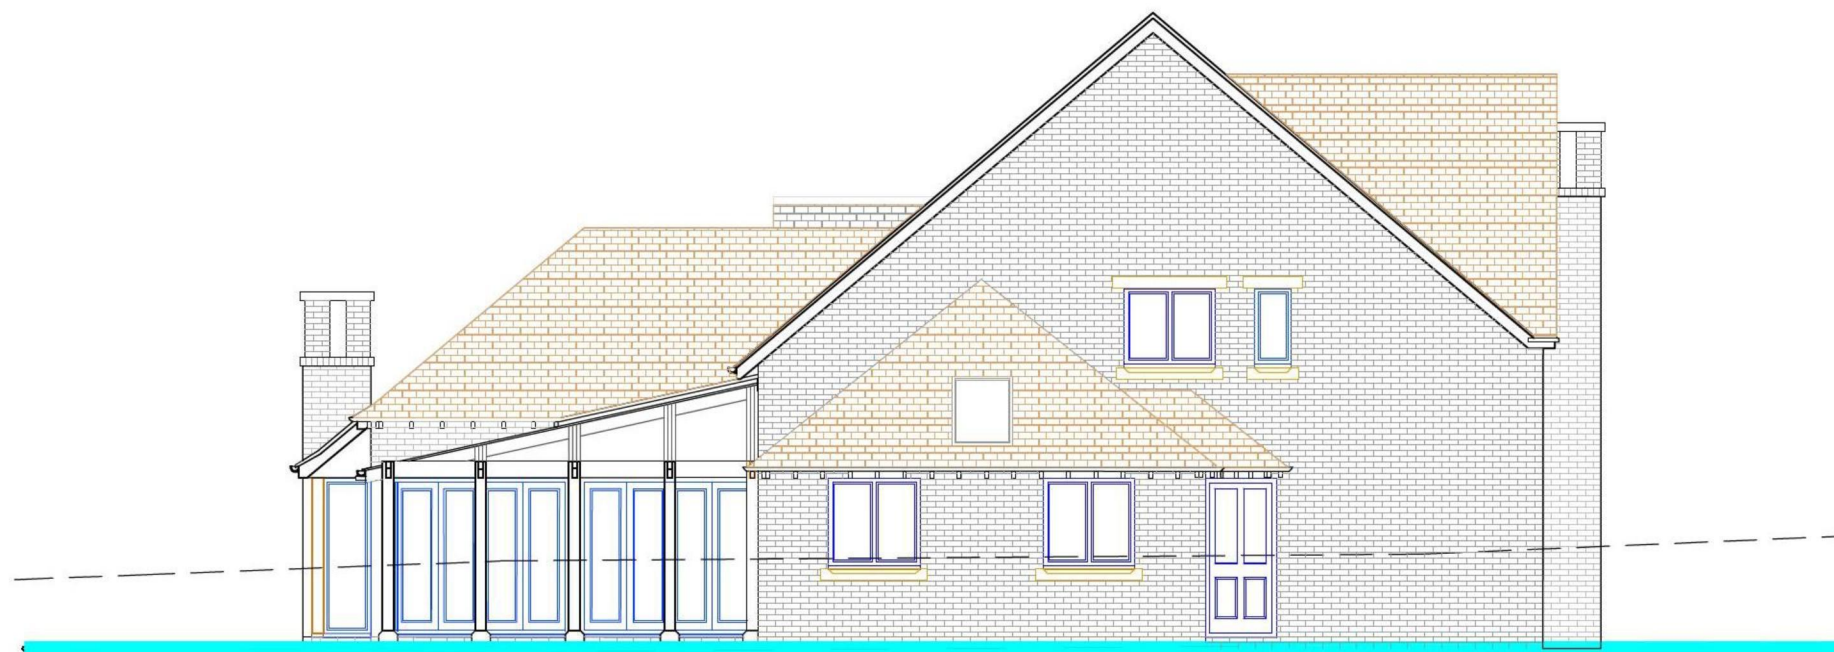

Rear Elevation West



Side Elevation South

SCALE 1:200		SQM.
DATE SEPT 2010		SQ.FT.
DETAIL	HOUSE ELEVATIONS 2	
TITLE	School Lane, Weston Mews Ross on Wye.	
DRAWING NUMBER	C975 : 0002	
	REV.	—