



01 - PROPOSED NORTH ELEVATION
SCALE 1:100 @ A1




04 - PROPOSED EAST ELEVATION
SCALE 1:100 @ A1




KEY PLAN




02 - PROPOSED WEST ELEVATION
SCALE 1:100 @ A1

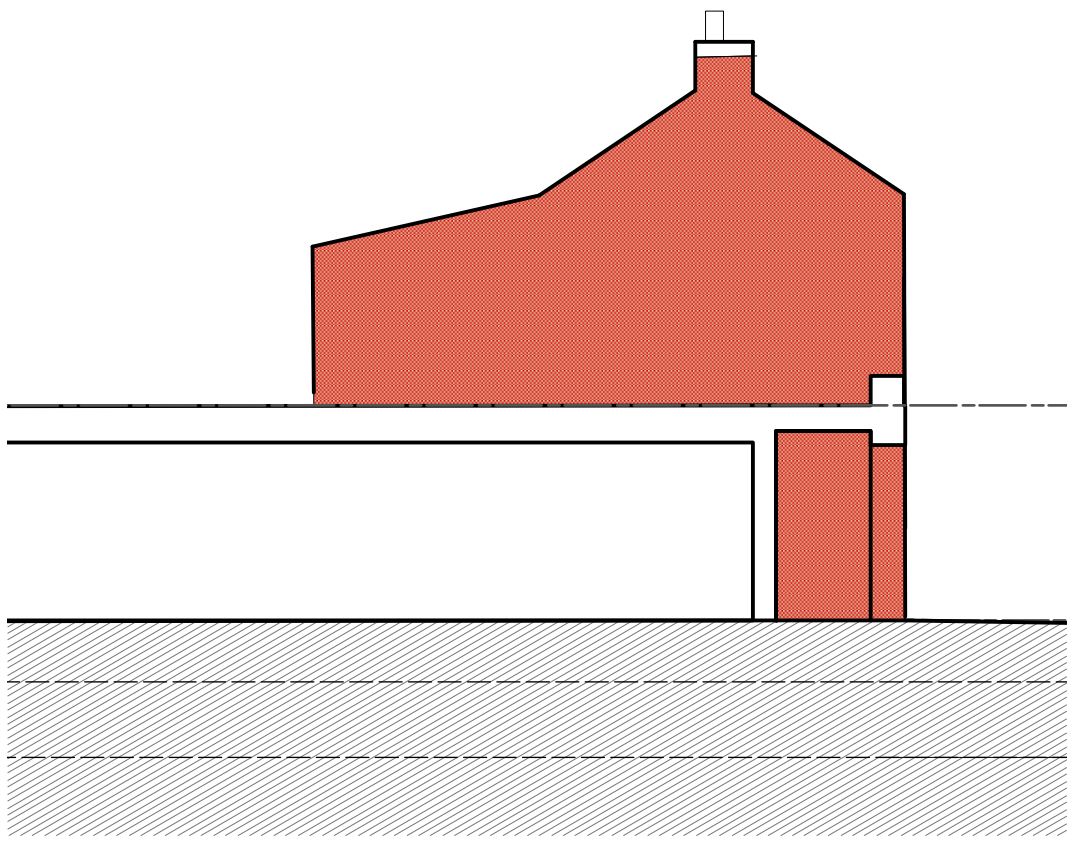

03 - PROPOSED SOUTH ELEVATION
SCALE 1:100 @ A1

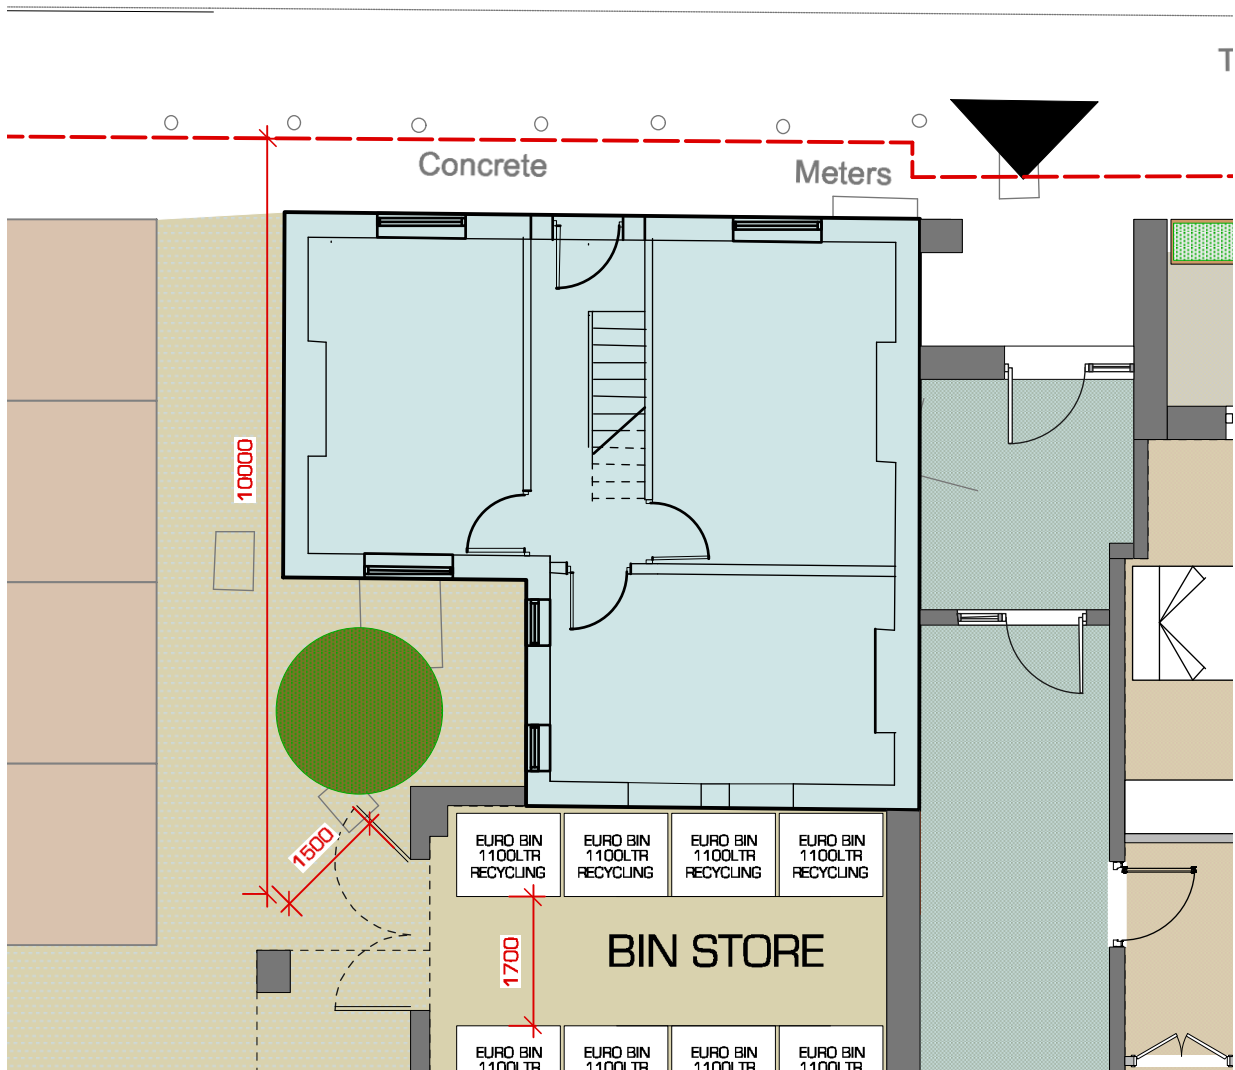

GROUND FLOOR PLAN
SCALE 1:100 @ A1

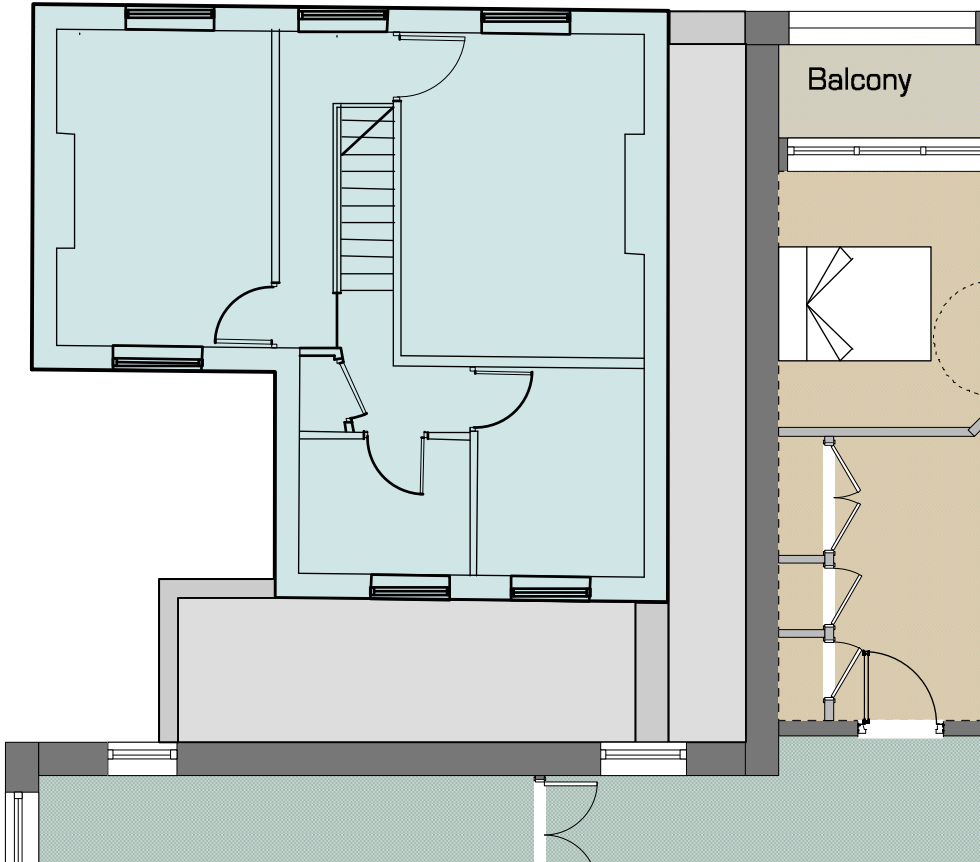

FIRST FLOOR PLAN
SCALE 1:100 @ A1

Market Street Apartments, Ledbury, Herefordshire

PROJECT

NEWMARKET HOUSE
PROPOSED PLANS AND ELEVATIONS

DRAWING

1:100 @ A1

SCALE SIZE

Rev	Description	By	Date	Rev	Description	By	Date

0688/112(-)

PROJECT AND DRAWING NO.

PLANNING

STATUS

CLIENT

The Eades Properties Ltd

DANKS
WAREHOUSE
Diglis Basin
Diglis Road
Worcester
WR5 3BW
tel 01905 358626
fax 01905 350489

kke
architects