





REAR ELEVATION
Proposed
Scale 1:100

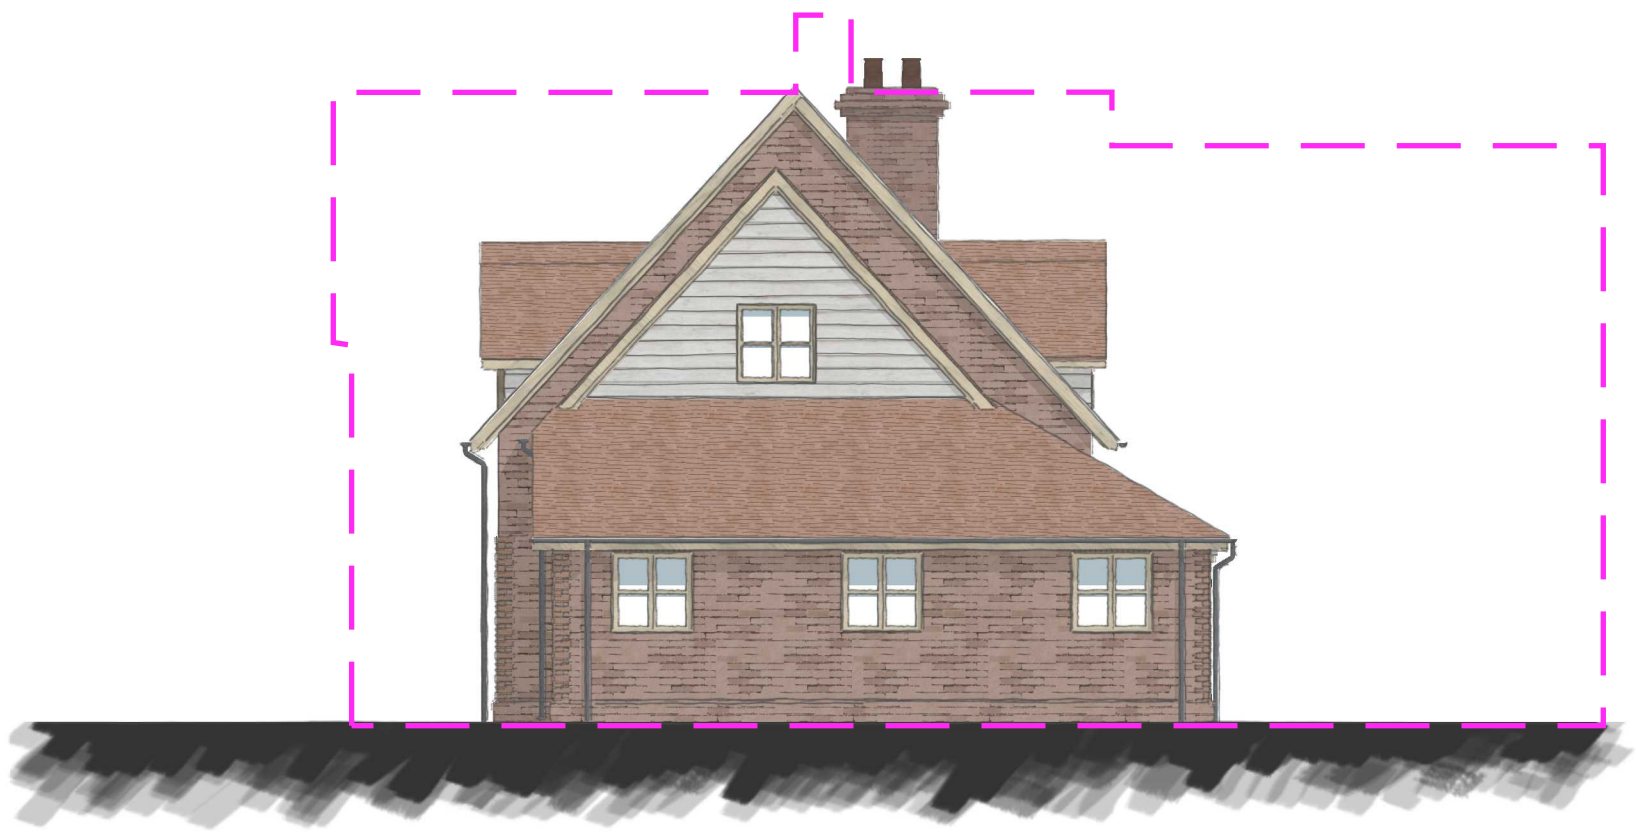

SIDE (RIGHT) ELEVATION
Proposed
Scale 1:100

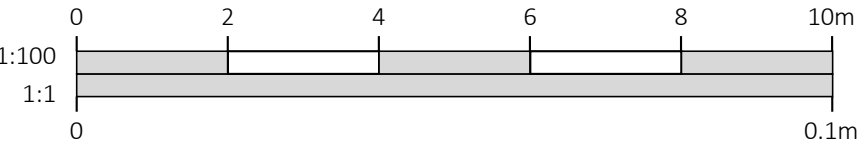

DRAWINGS PRODUCED BY	
T.J. Crump Oakwrights Ltd The Lakes, Swainshall, Hereford, HR4 7PU +44 (0)1432 353353 enquiries@oakwrights.co.uk	
© This drawing, its contents, and all information contained therein is protected by Copyright. It may be used once only for its intended purpose under a contract with T.J. Crump Oakwrights Ltd, but not for any other use or purpose. This drawing is for Planning purposes and does not constitute a construction issue drawing. All setting out dimensions and levels are indicative and are subject to detailed site survey and site conditions. The Client and their agent are responsible for ensuring that Building Control and construction drawings are carried out following Planning approval. Scaling from this drawing is for Local Planning Authority information only.	
CLIENT Mr Priday	
SITE ADDRESS Plot 101, Frittenden, Webbs Meadow. Adj. Upper House, Lyonshall, Herefordshire, HR5 3JN	
PROJECT Proposed Dwelling	
DEPARTMENT ARCHITECTURE	
DRAWING PROPOSED ELEVATIONS	
SCALE 1:100 @ A3	
DATE DRAWN 11.11.20	DATE ISSUED 18.11.20
DRAWN DR	CHECKED CA JB
ISSUE STATUS PLANNING	
DRG. NO. 2011164.PRI -06	REV. -