

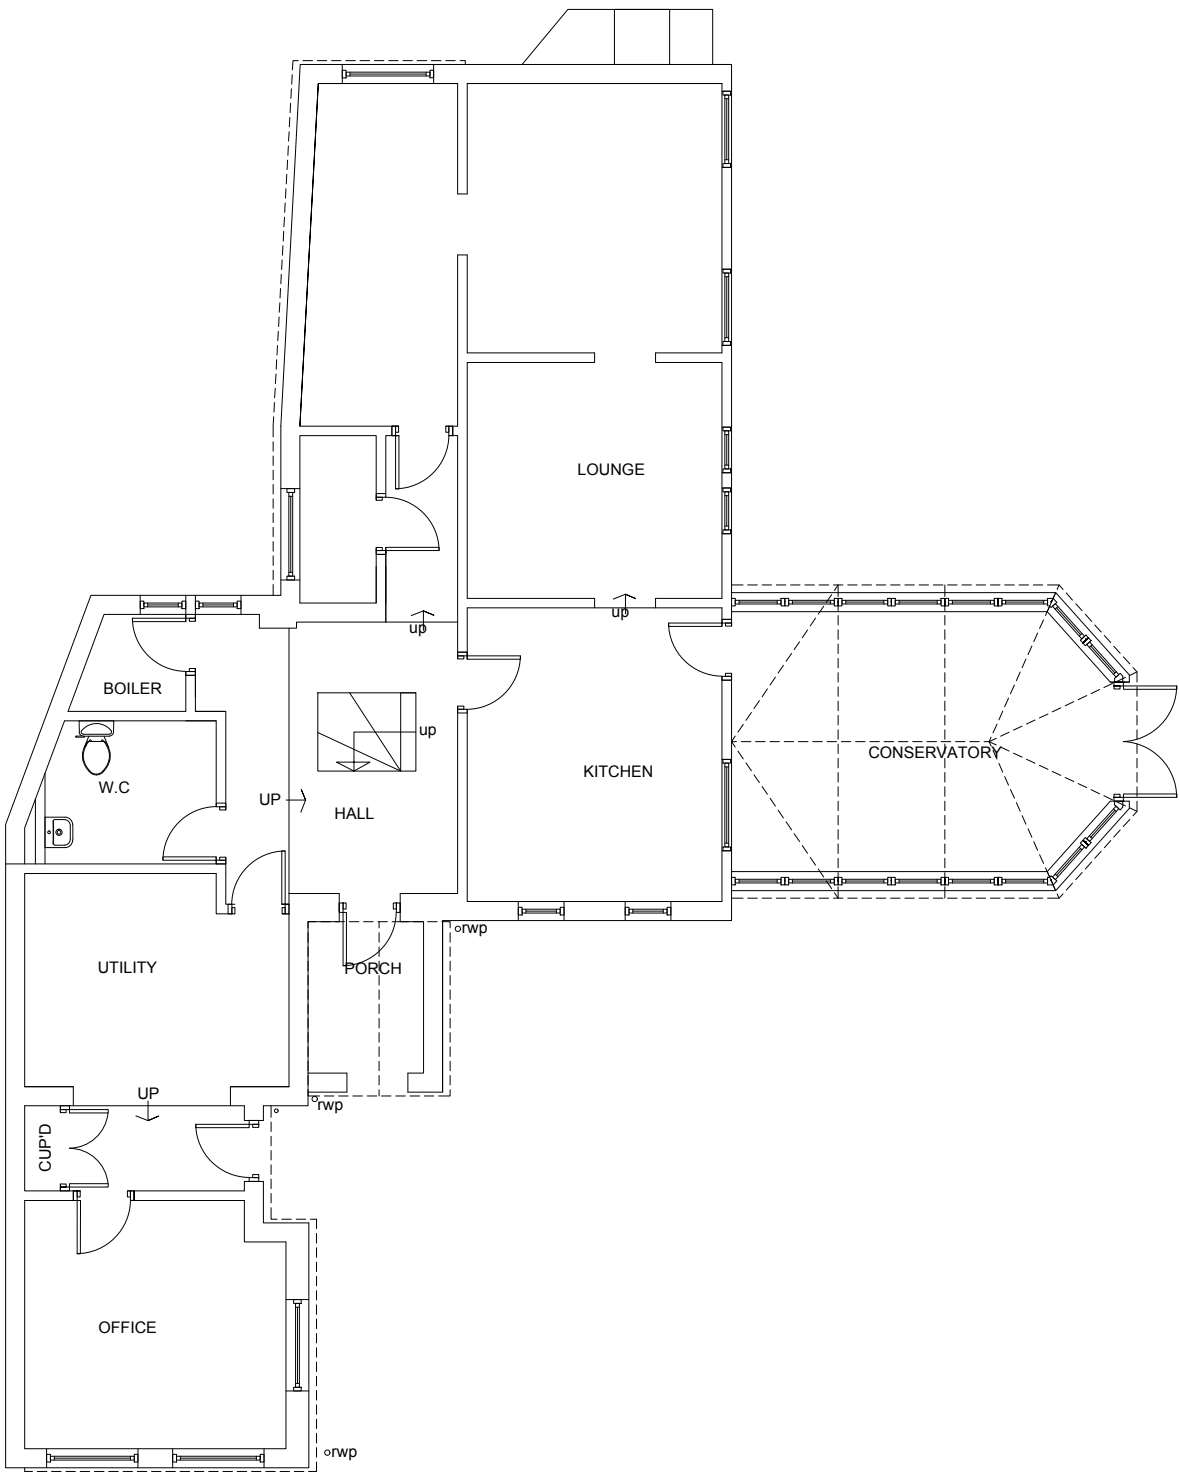


Responsibility is not accepted for errors made by others in scaling from this drawing. Do not scale from this drawing for construction or acquisition purposes. All construction information must be taken from figured dimensions only. All dimensions and levels must be checked on site and any discrepancies between drawings and specification must be reported to Kree8 Design & Build. Copyright Kree8 Design & Build.

 

EXISTING GROUND FLOOR PLAN
Scale - 1:50 @ A1 / 1:100 @ A3

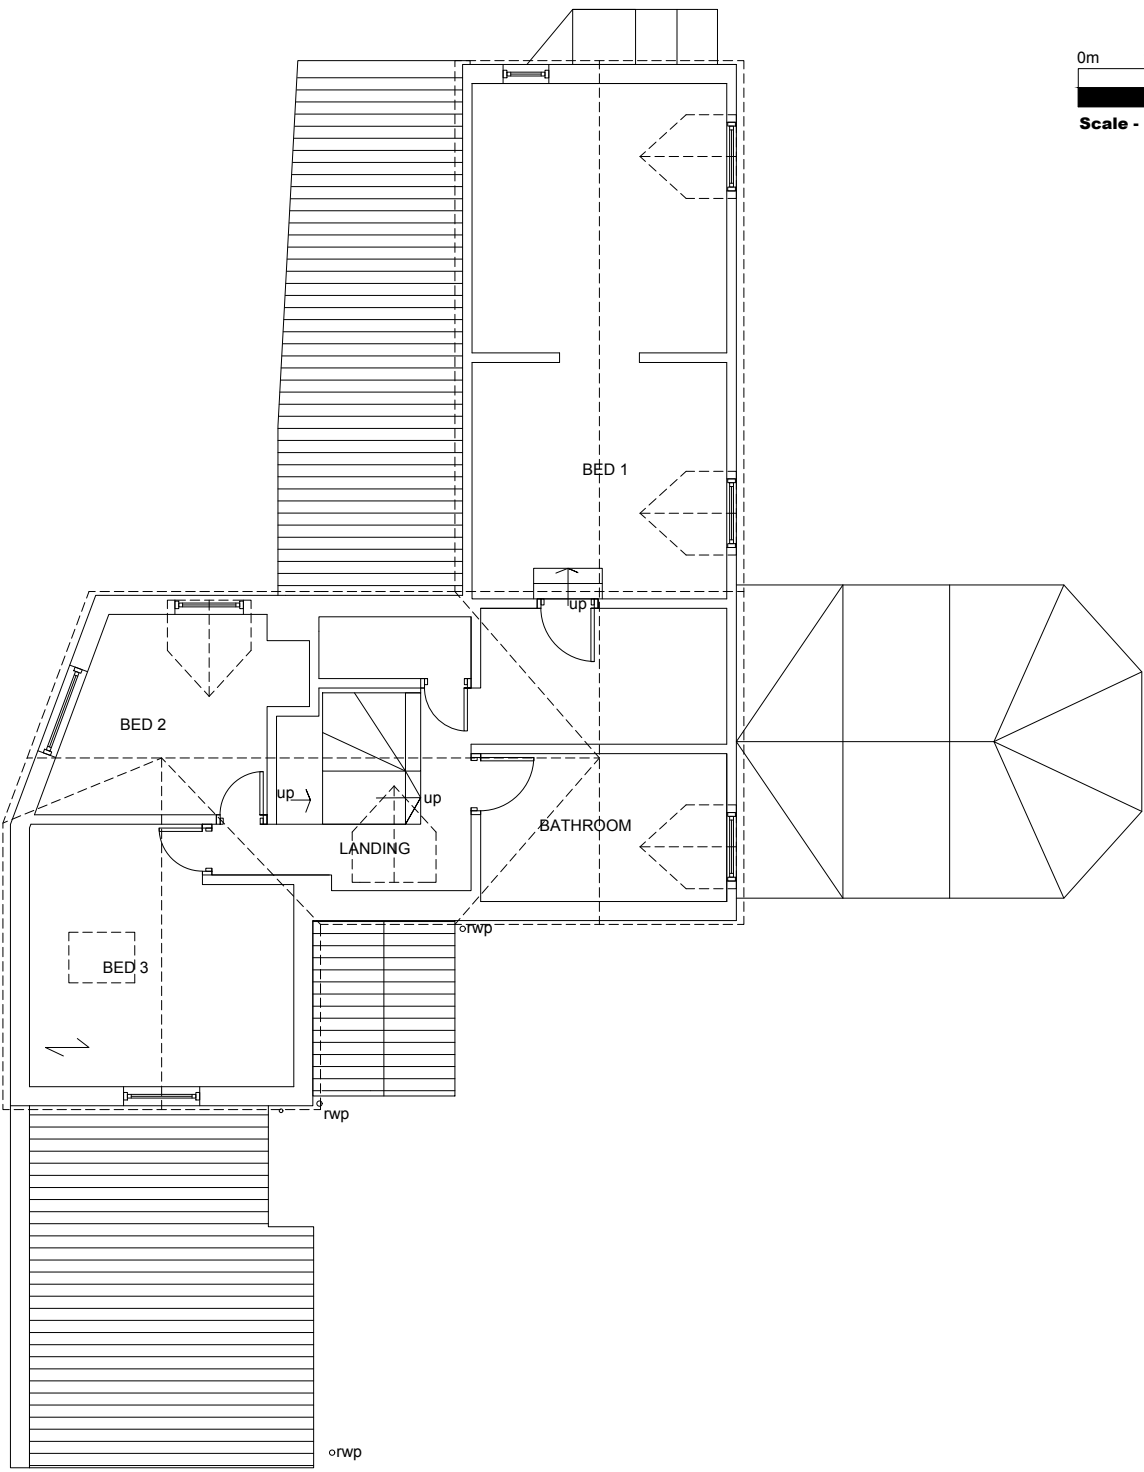

EXISTING FIRST FLOOR PLAN
Scale - 1:50 @ A1 / 1:100 @ A3

Kree8

MATTHEW LEWIS
Ba(Hons)Arch BArch PGDip Arch (Commendation) RIBA
CHARTERED ARCHITECT

RIBA

Royal Institute of
British Architects

Kree8 Design & Build - The Glen - Cradley, Malvern WR13 5NR
T - 01886 884634 M - 07525439096 E - hello@kree8designbuild.com

Project Title:

Proposed single storey side extension, dog kennel
and log store and new home office and garden
storage building

Client:

Mr Lewis & Ms Burn

Drawing Title:

Existing Plans

File Number: G1

Drawn By: MDL

Checked By: MDL

Scale@A1: 1:50 Date: 03/03/22

Dwg No: 02 Rev: A