

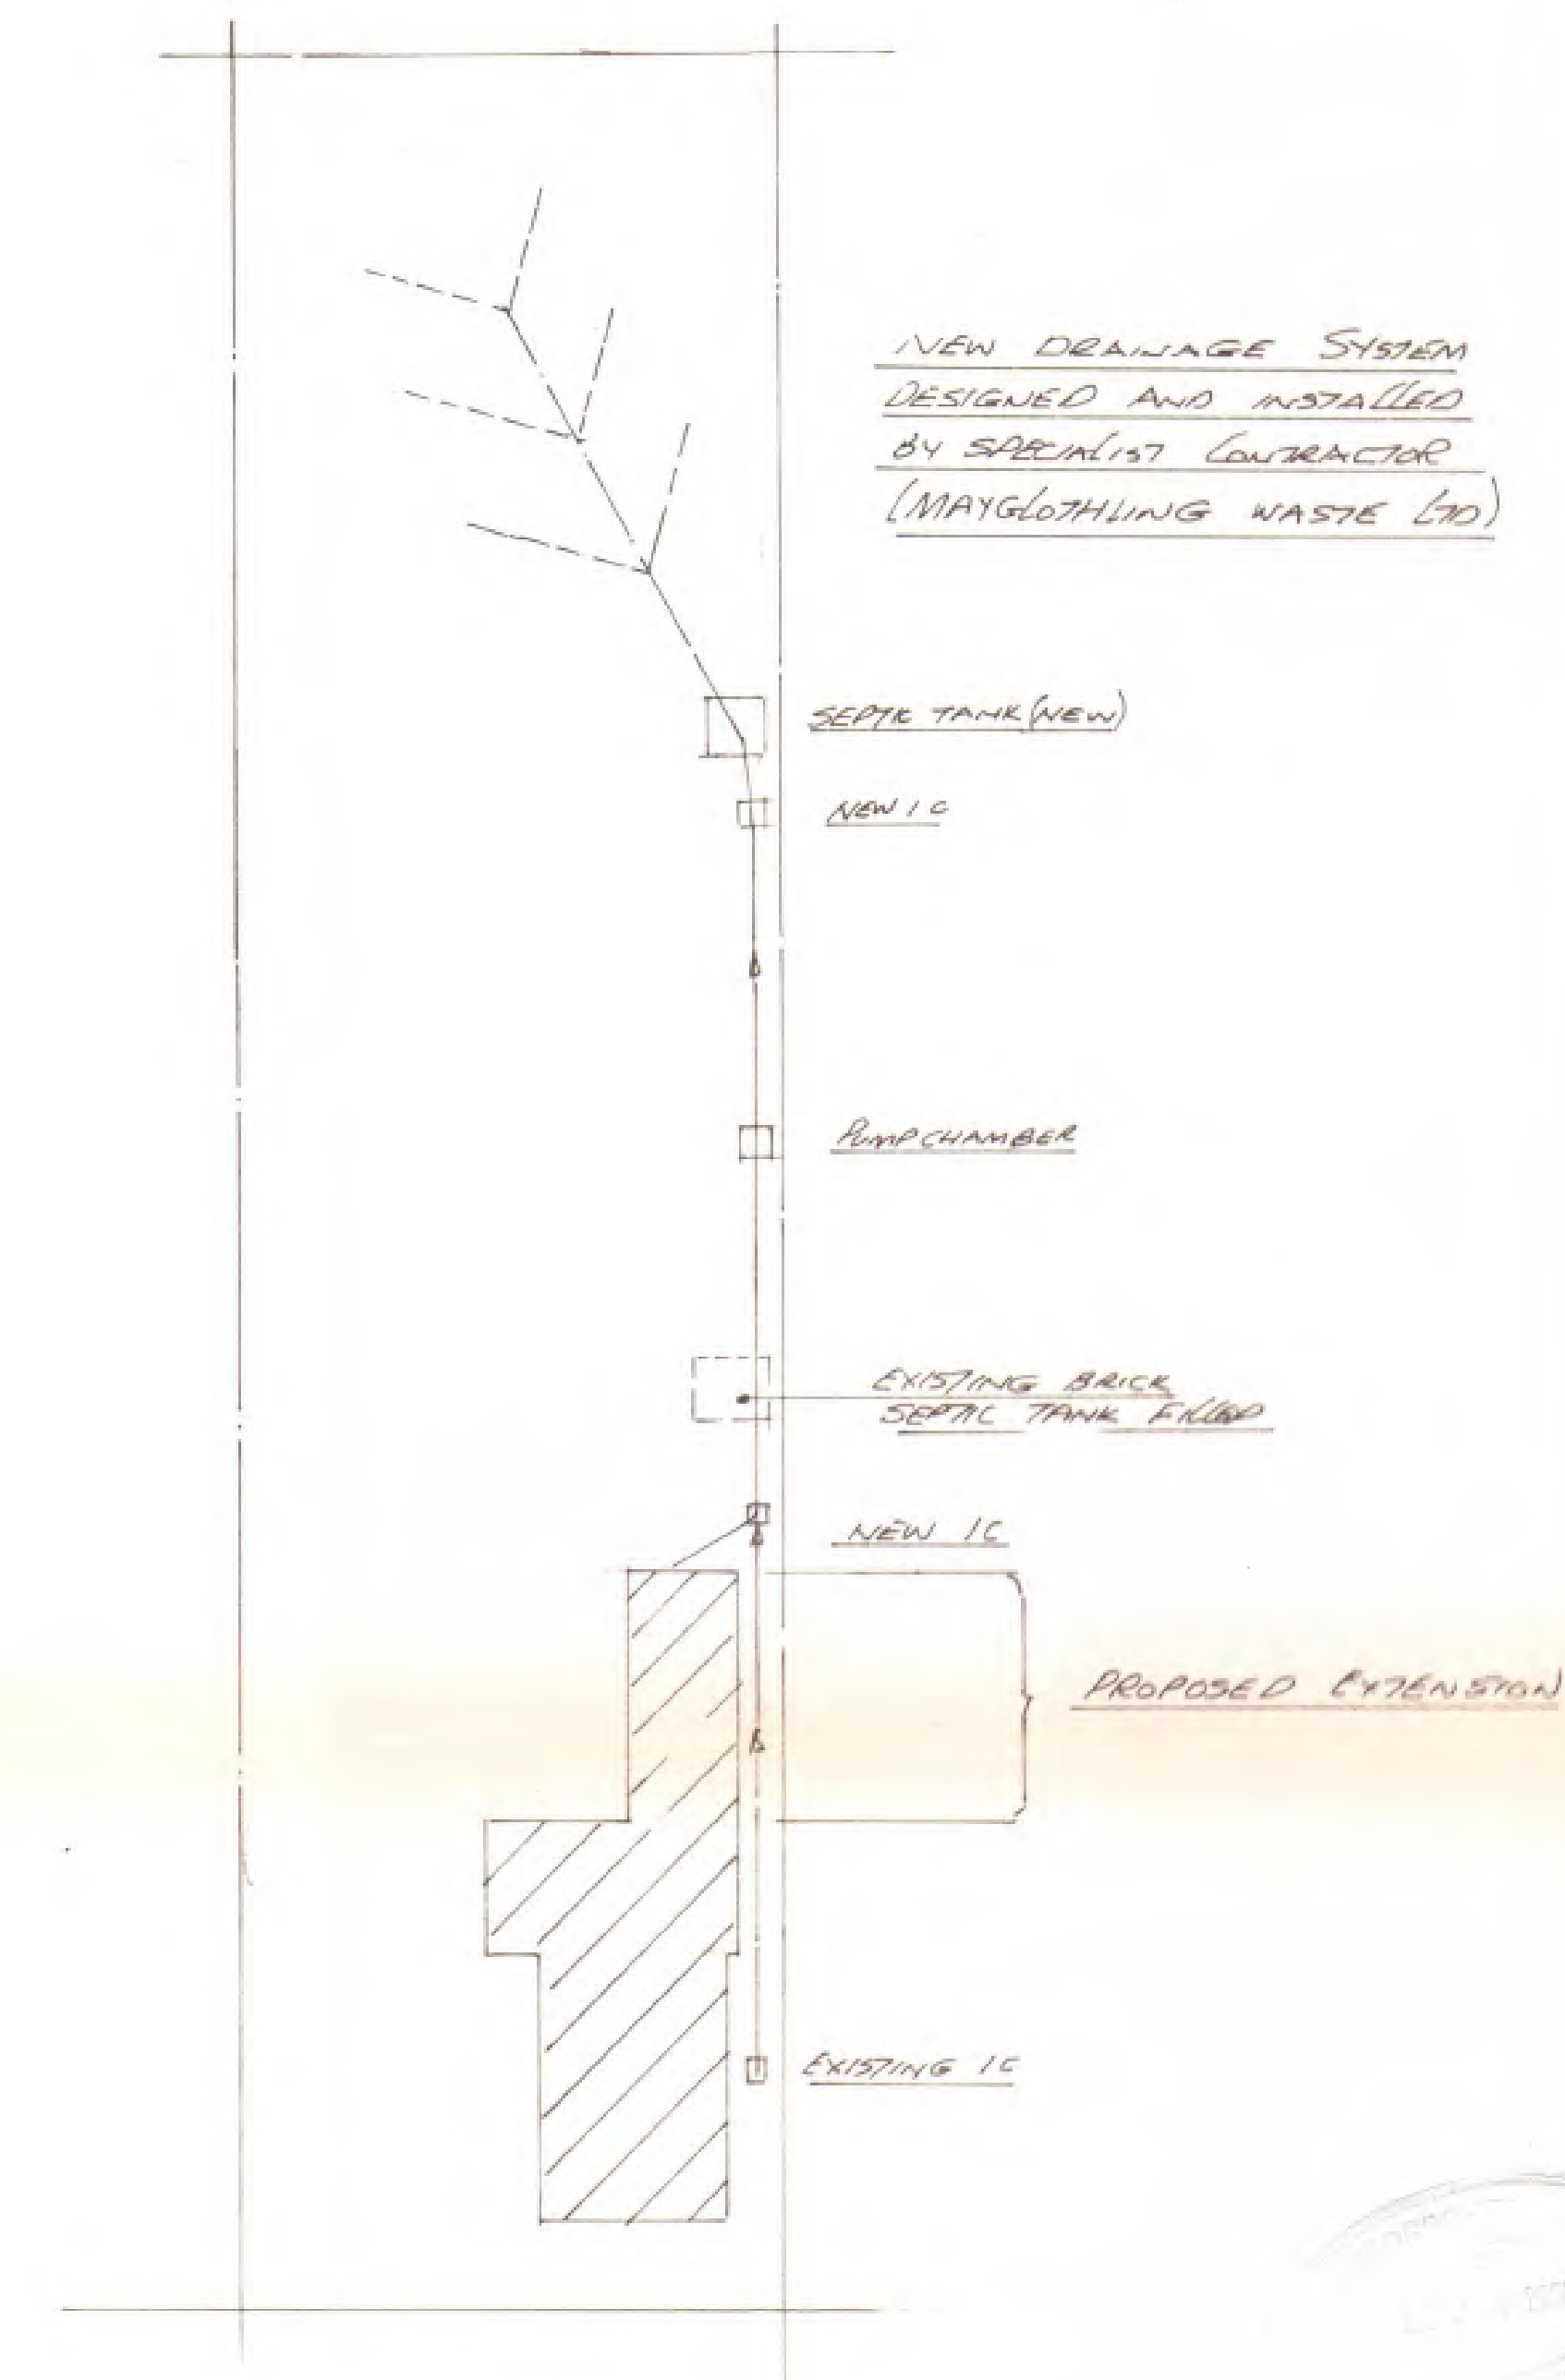


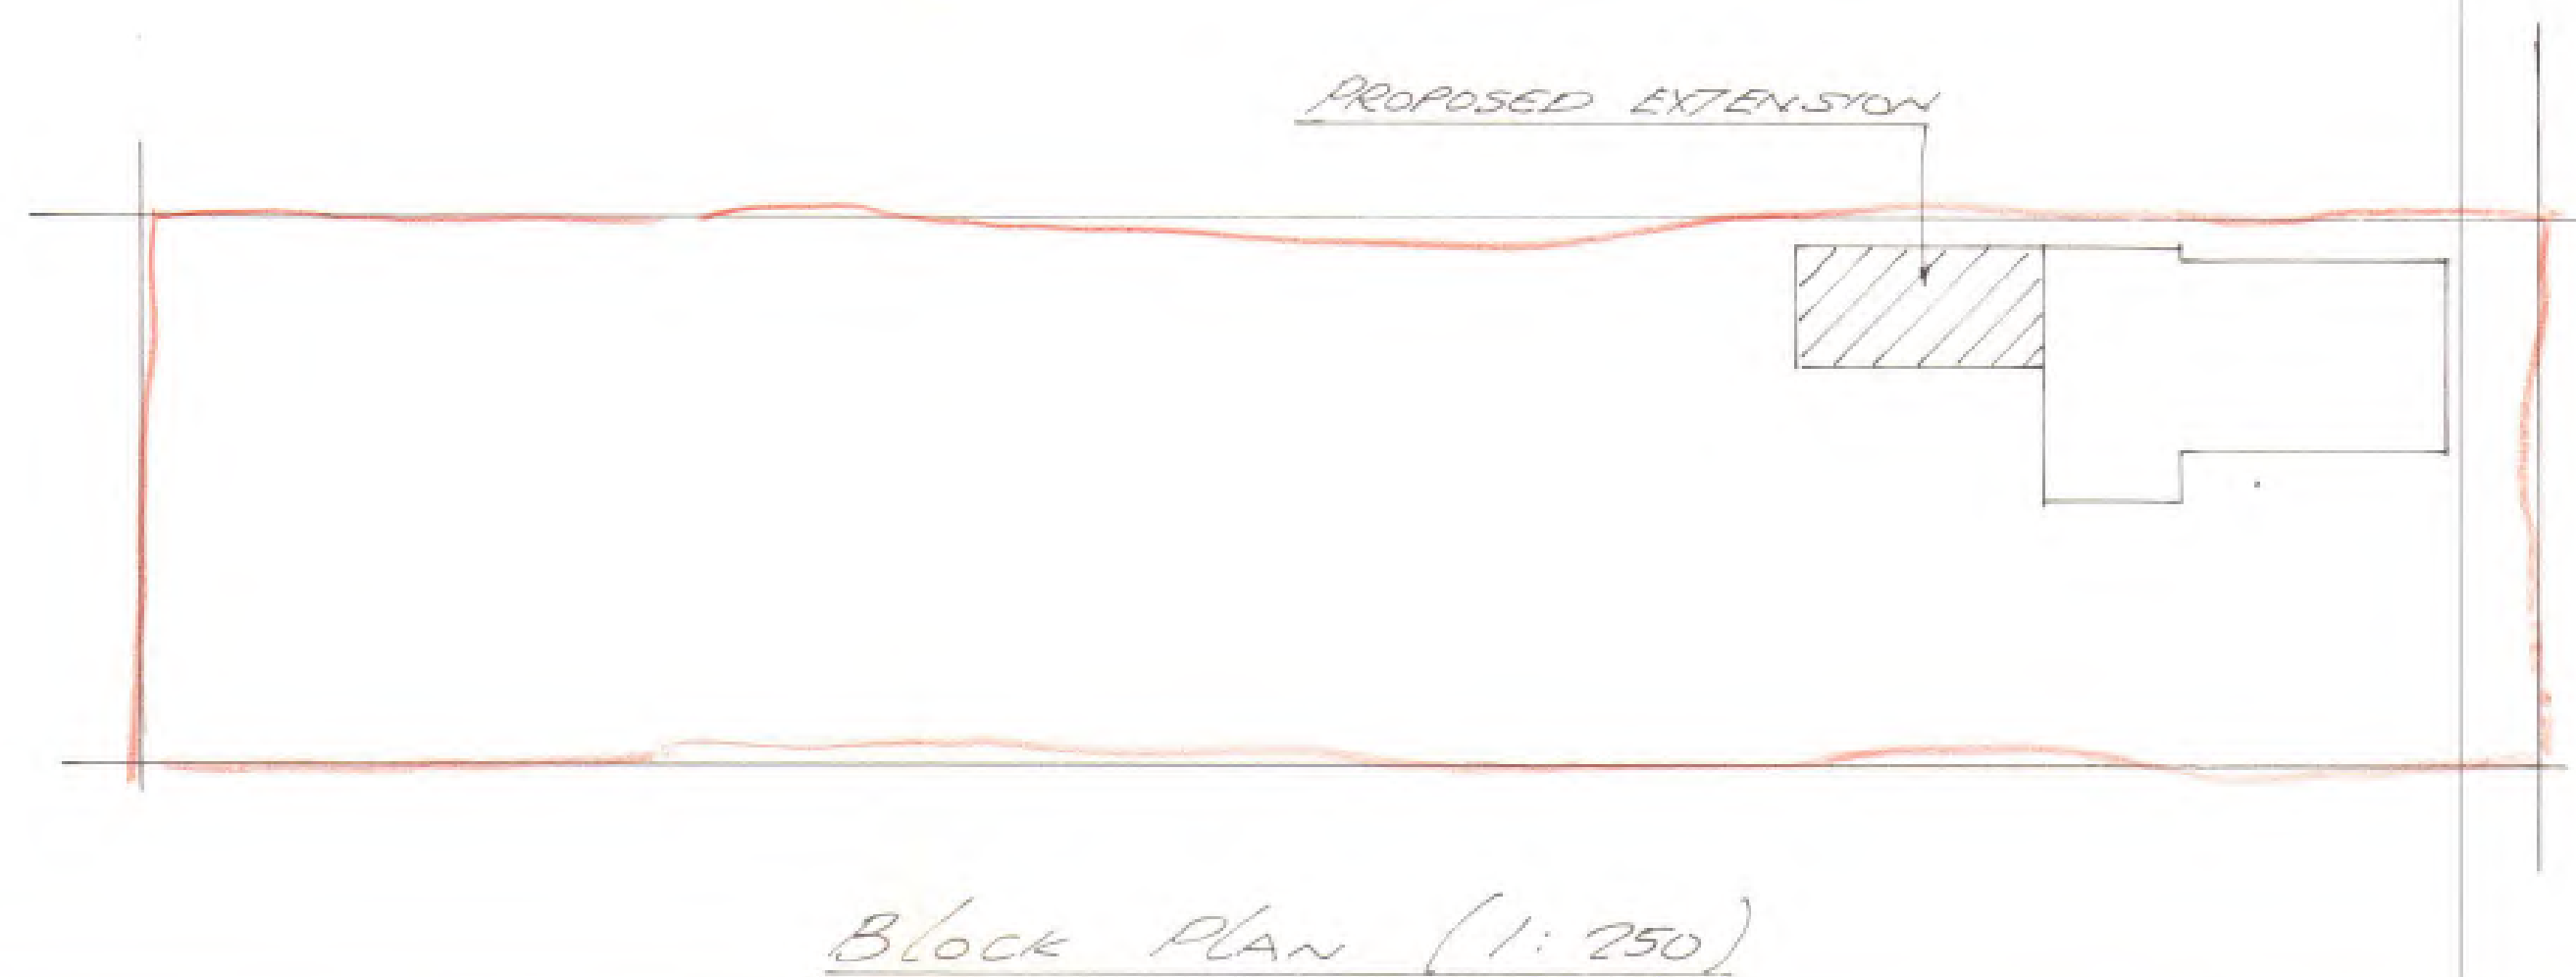

REV	DATE	DETAILS	BY
TYPICAL SECTIONS BROOKFIELD COTTAGE, THURXTON			
DRAWN	A WARD	DRAWING NUMBER	
DATE	MAY 2000		
SCALE			
CHECKED		C2005/4	


- ALL PIPEWORK FROM SINKS AND BATHTUBS TO BE 38 DIA UPVC
- ALL SINKS TO BE FITTED WITH DEEP SEALED TRAPS
- BELOW GROUND DRAINAGE TO BE UPVC IN LONG LENGTHS
- ALL CONCRETE BELOW DPC TO BE C.35P WITH 20mm MAX^m AGGREGATE

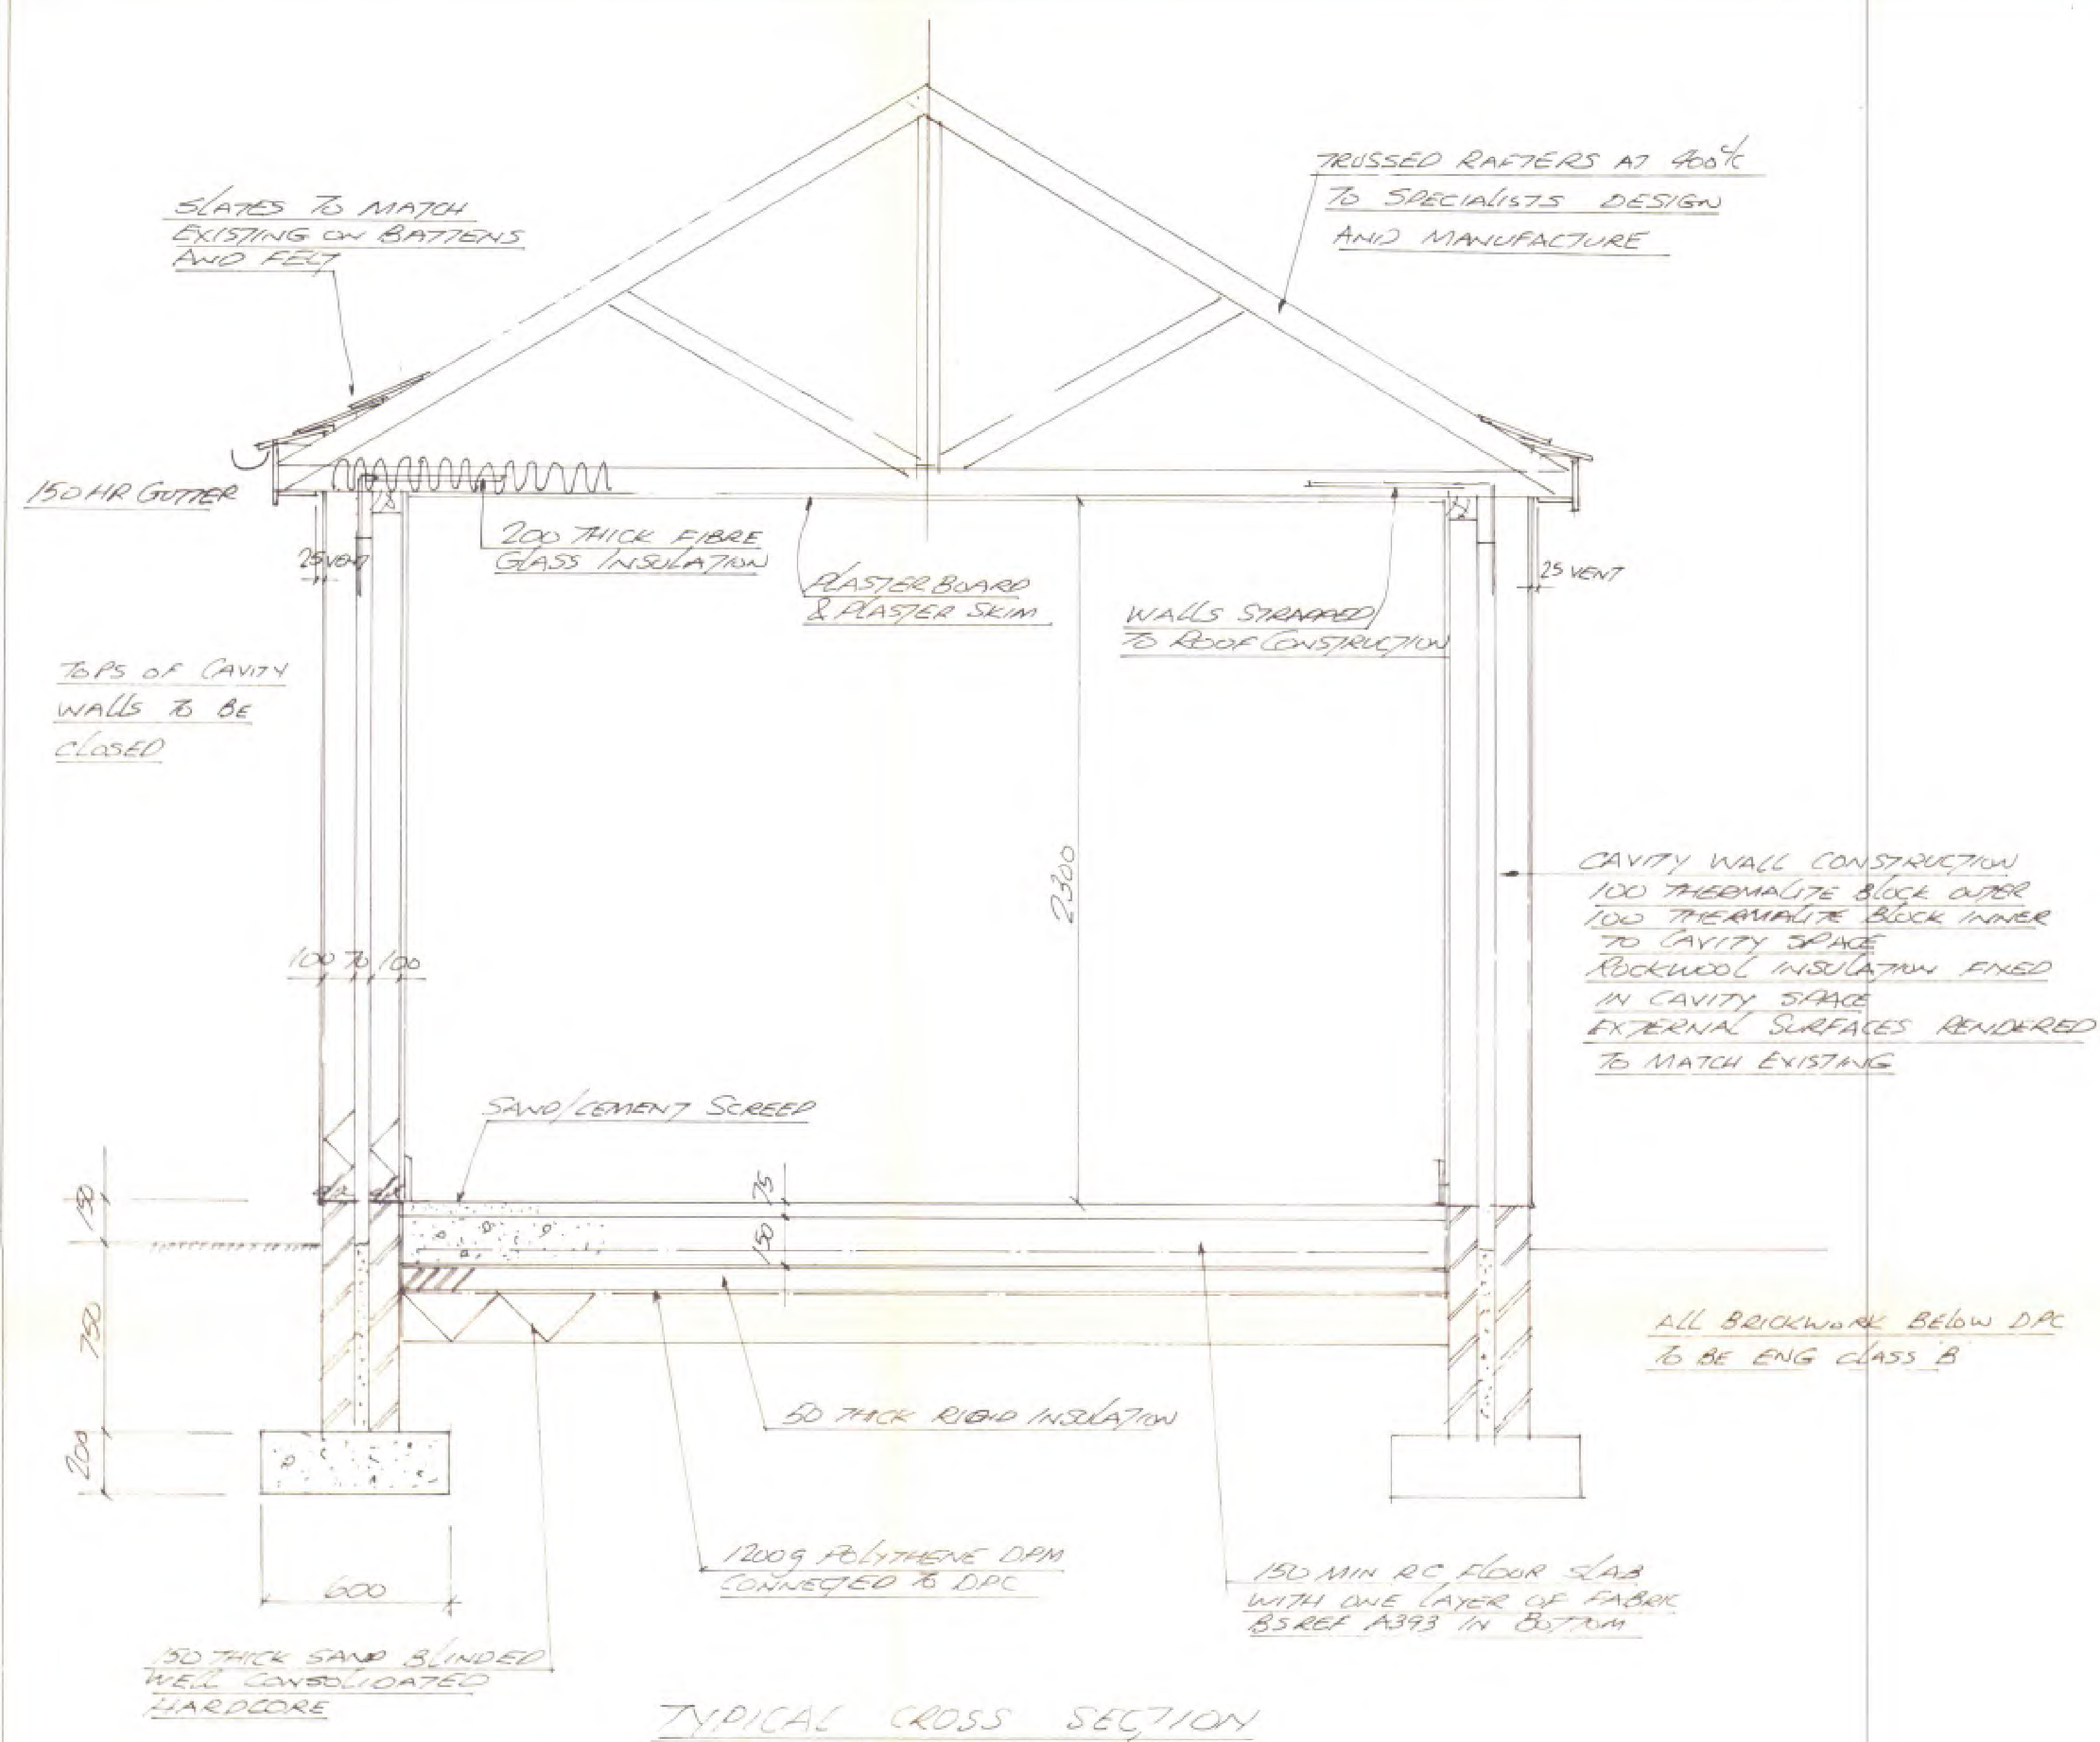


REV	DATE	DETAILS	BY

PROPOSED EXTENSIONS FOR
MR & MRS STEEL
BROOKFIELD COTTAGE, THRUXTON




DRAWN	AWARD	DRAWING NUMBER
DATE	MAY 2000	C2005/1
SCALE	1:50	
CHECKED		

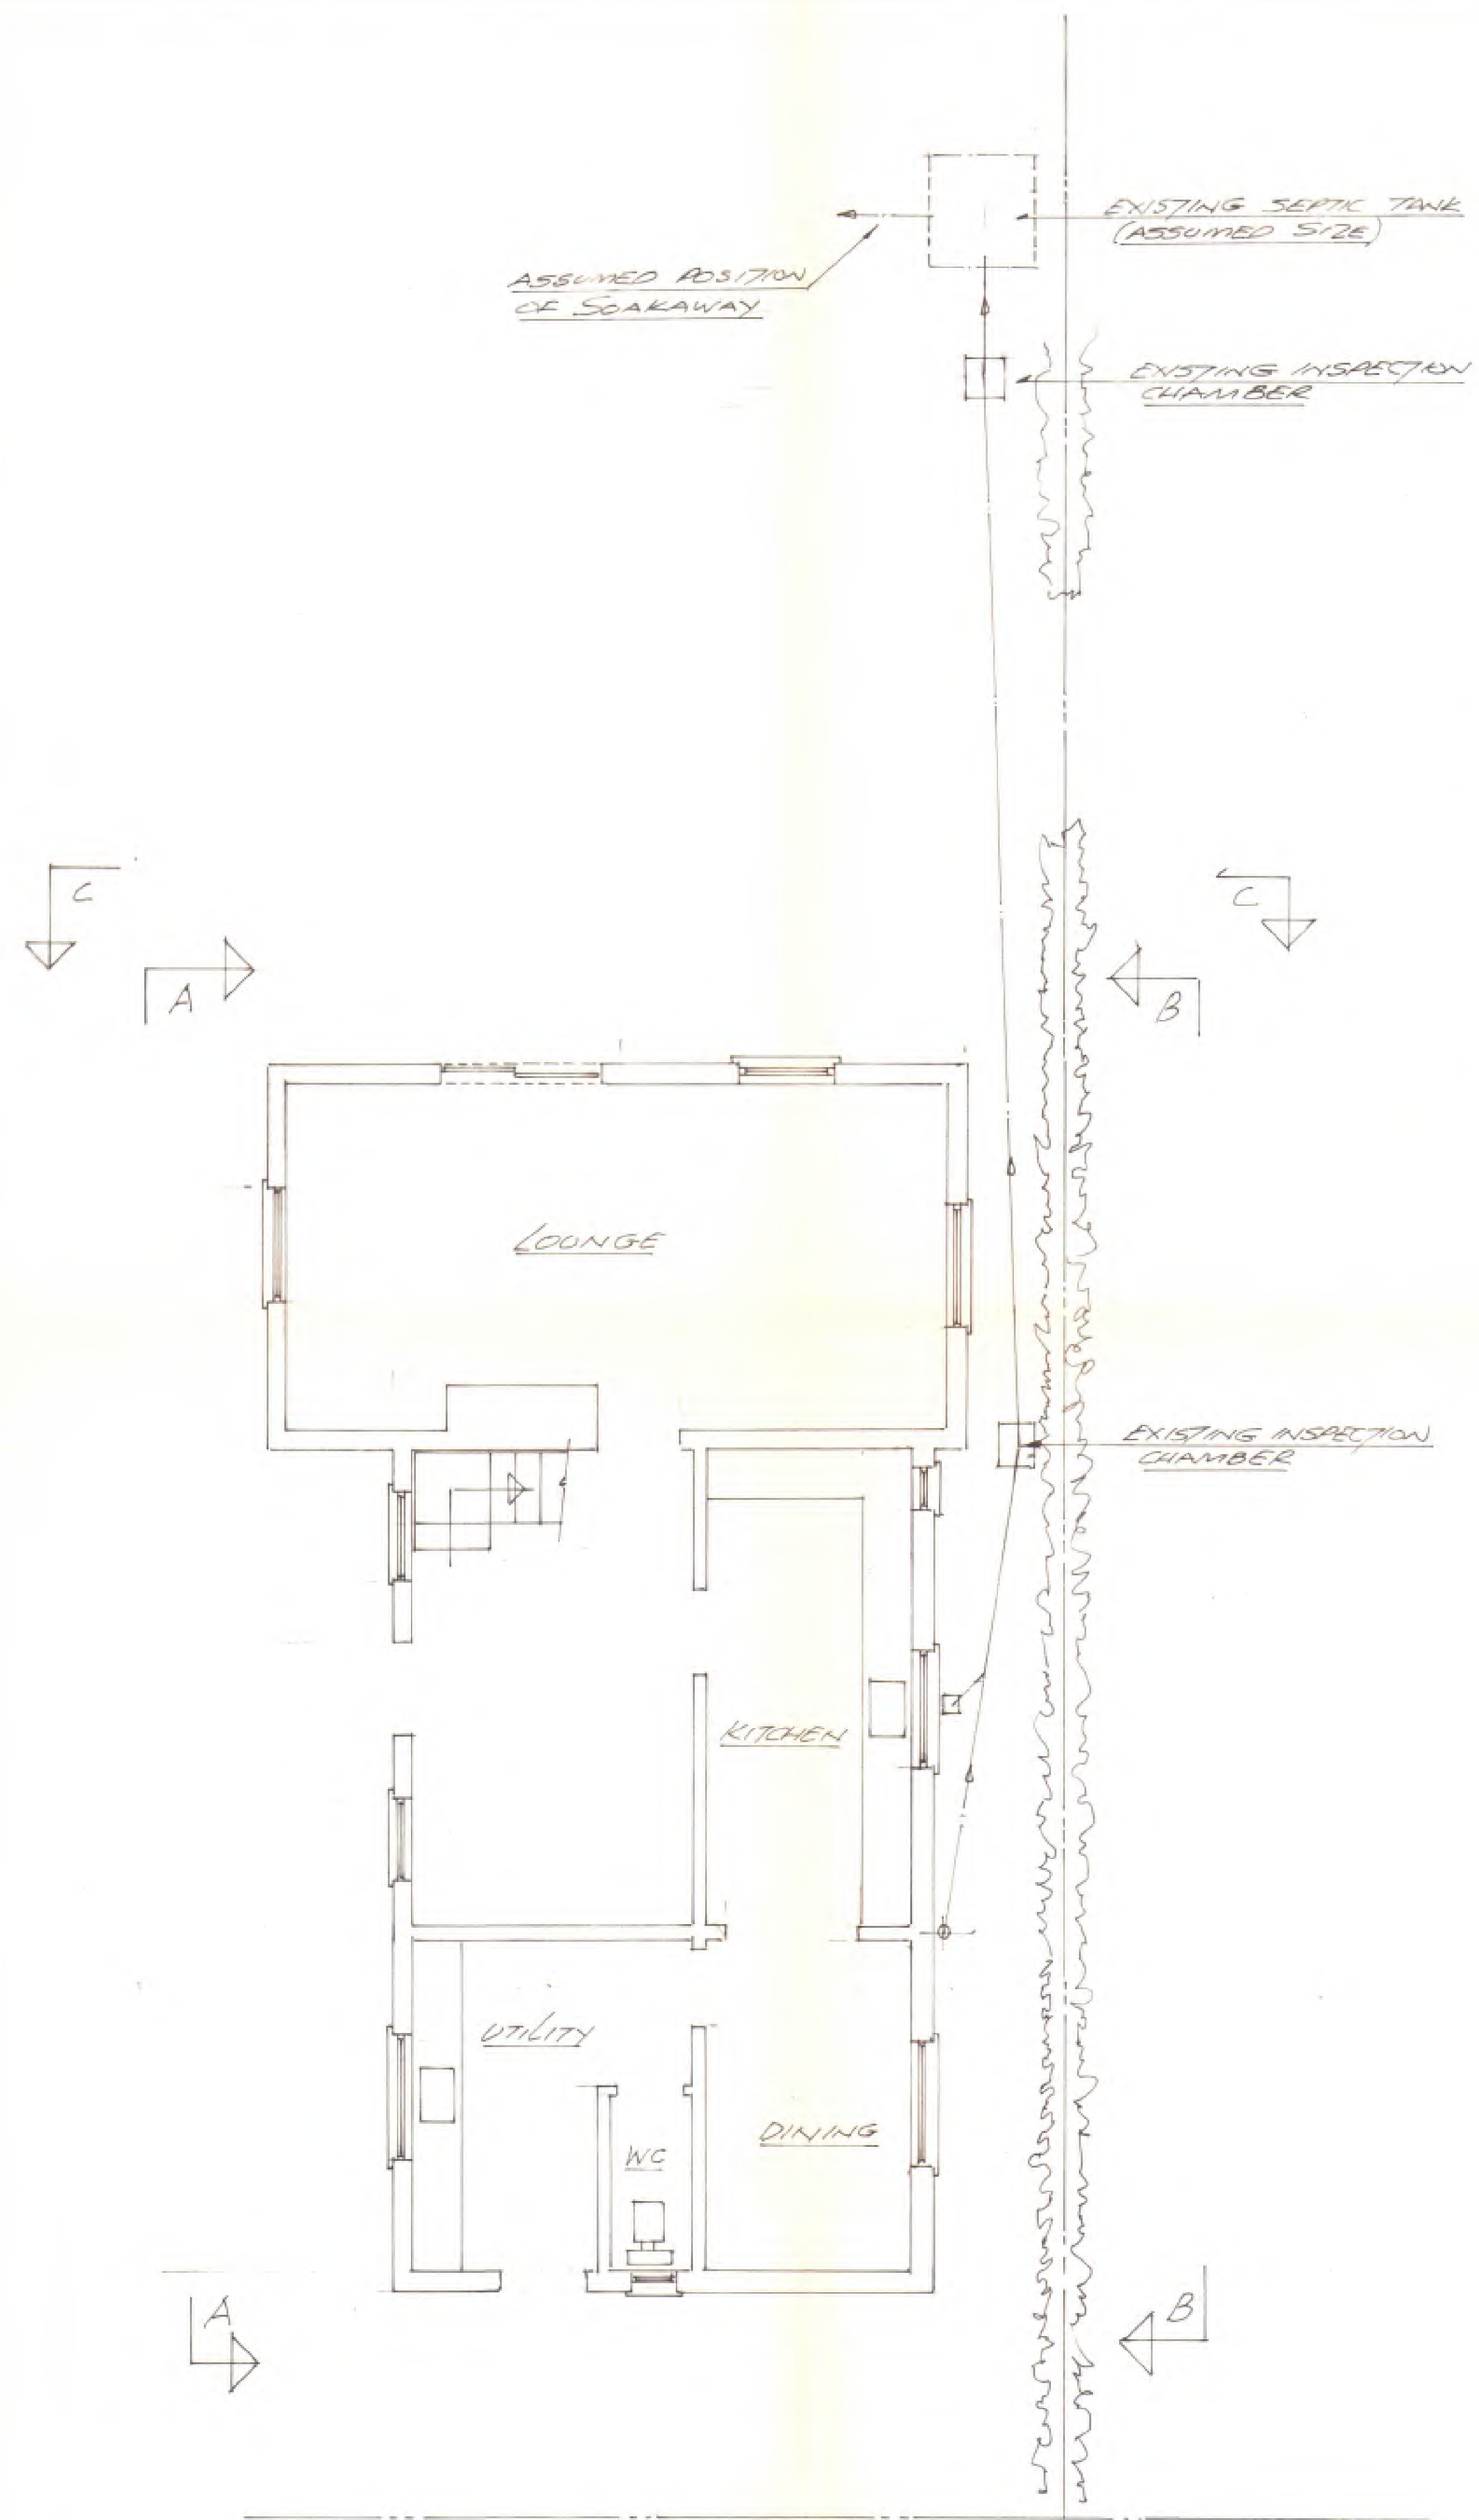

PLAN ON EXISTING GROUND FLOOR

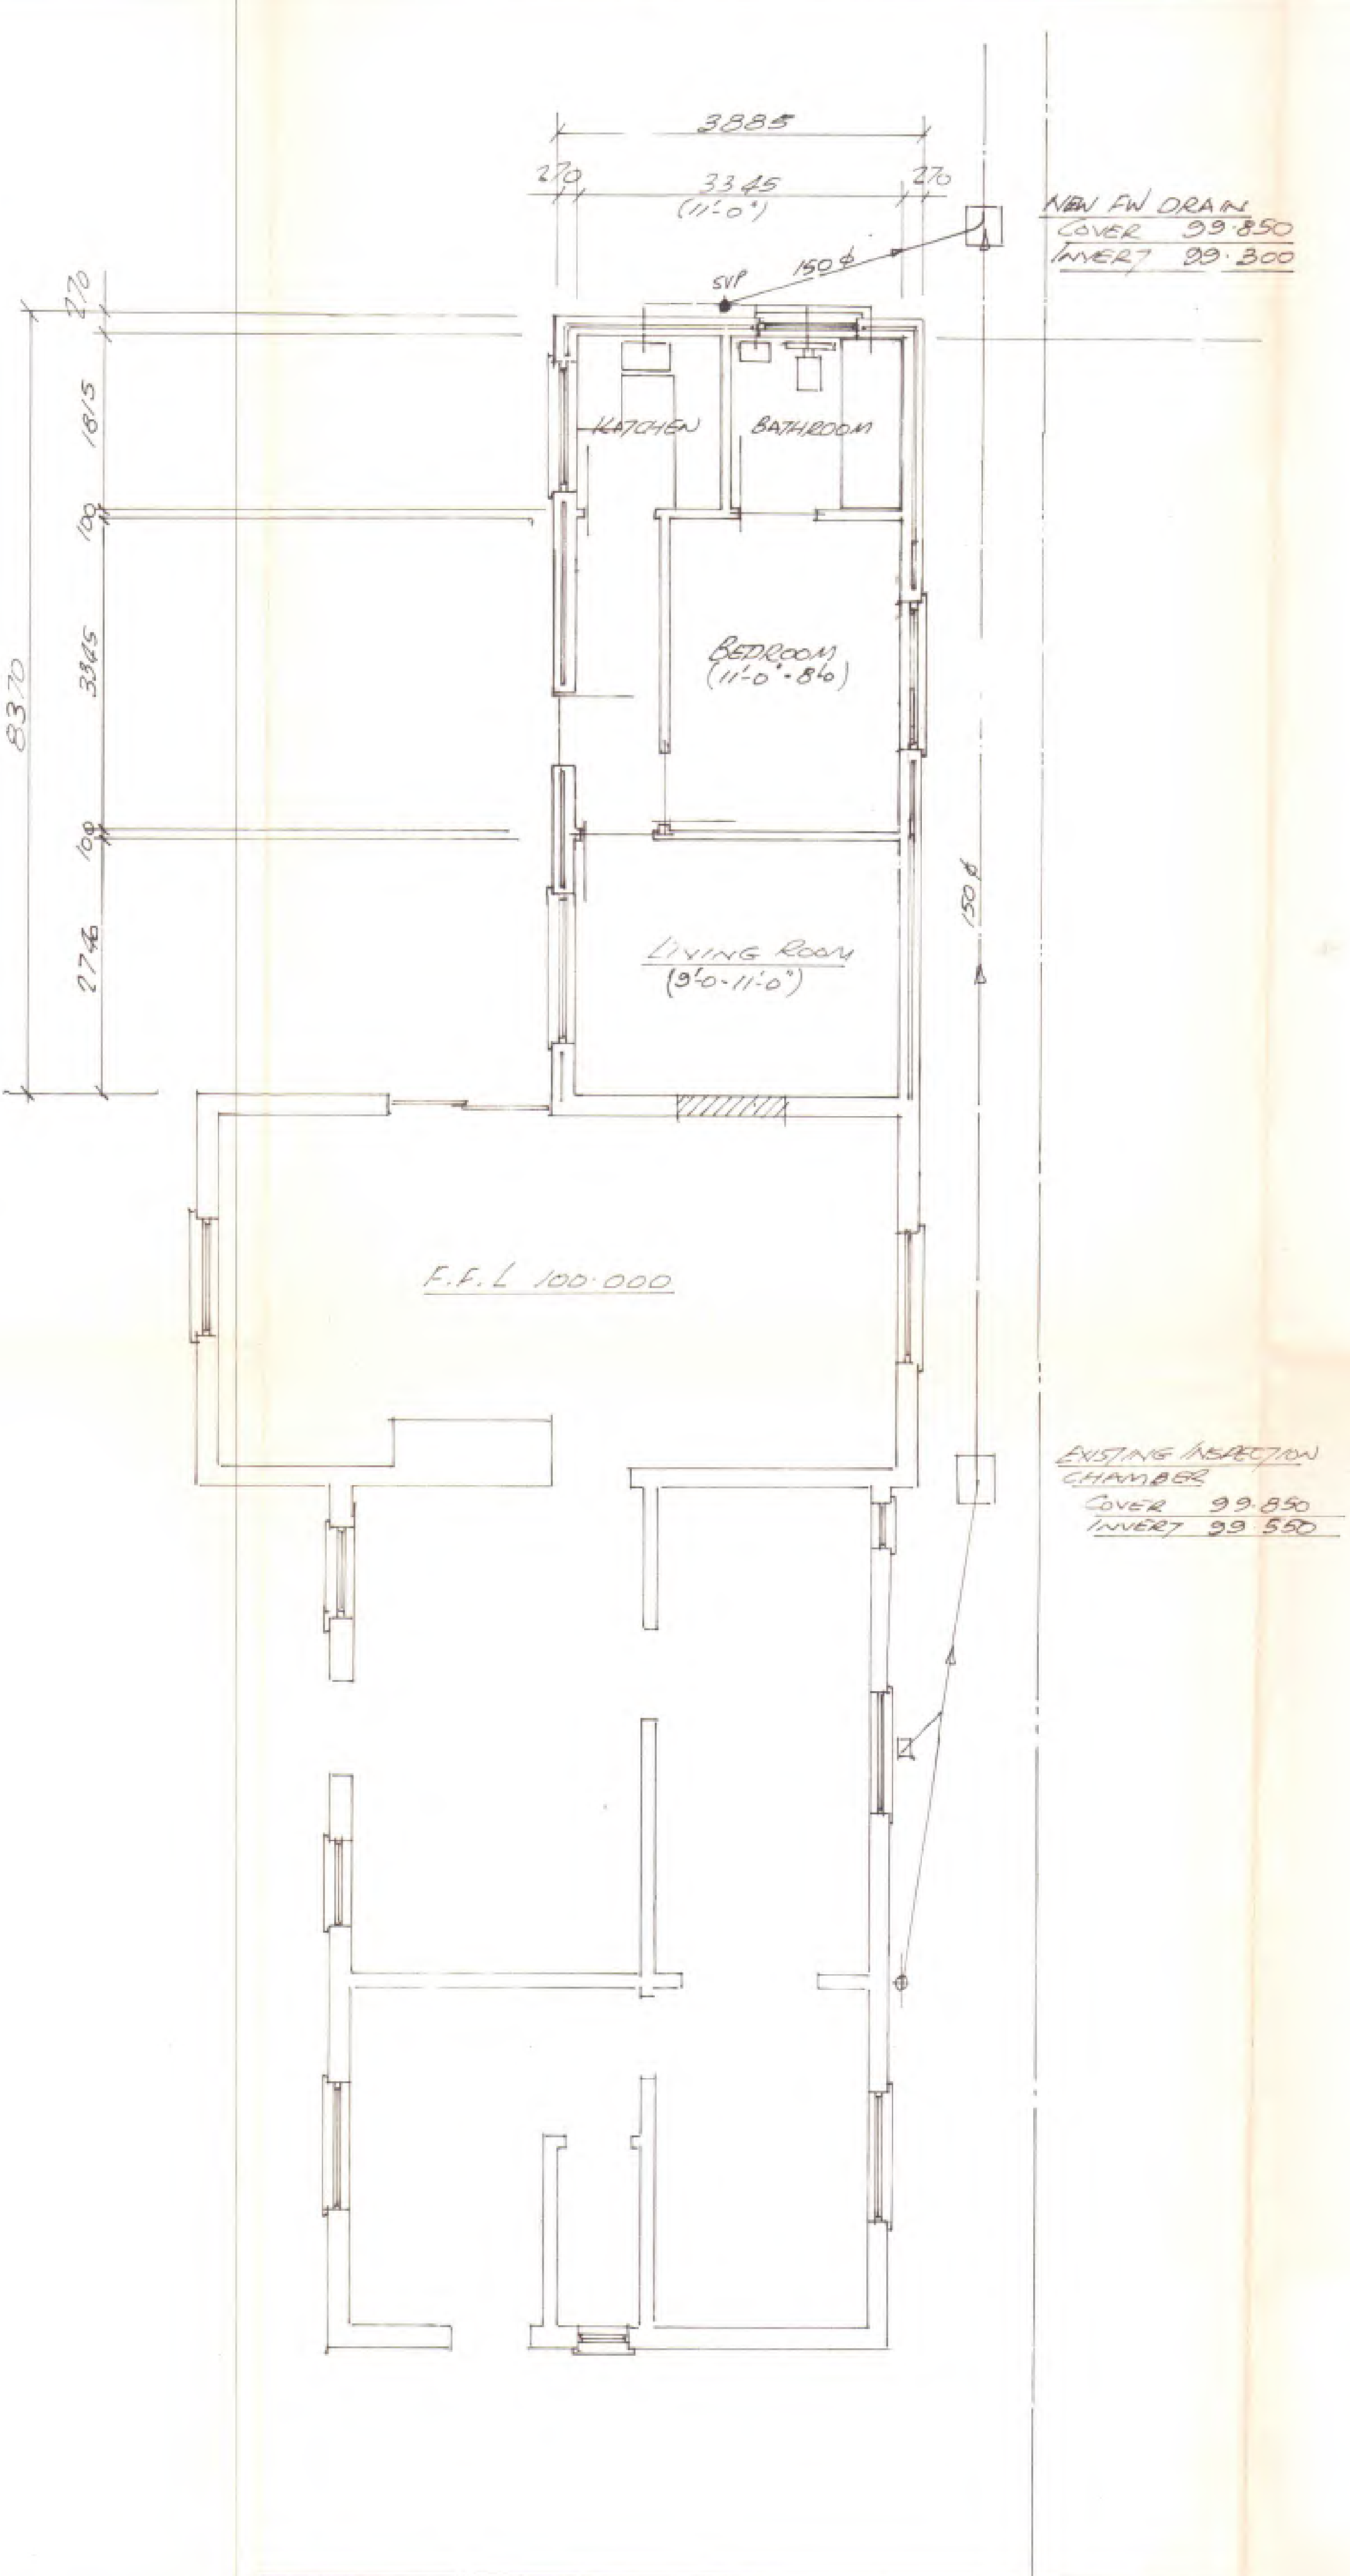

PLAN ON PROPOSED GROUND FLOOR

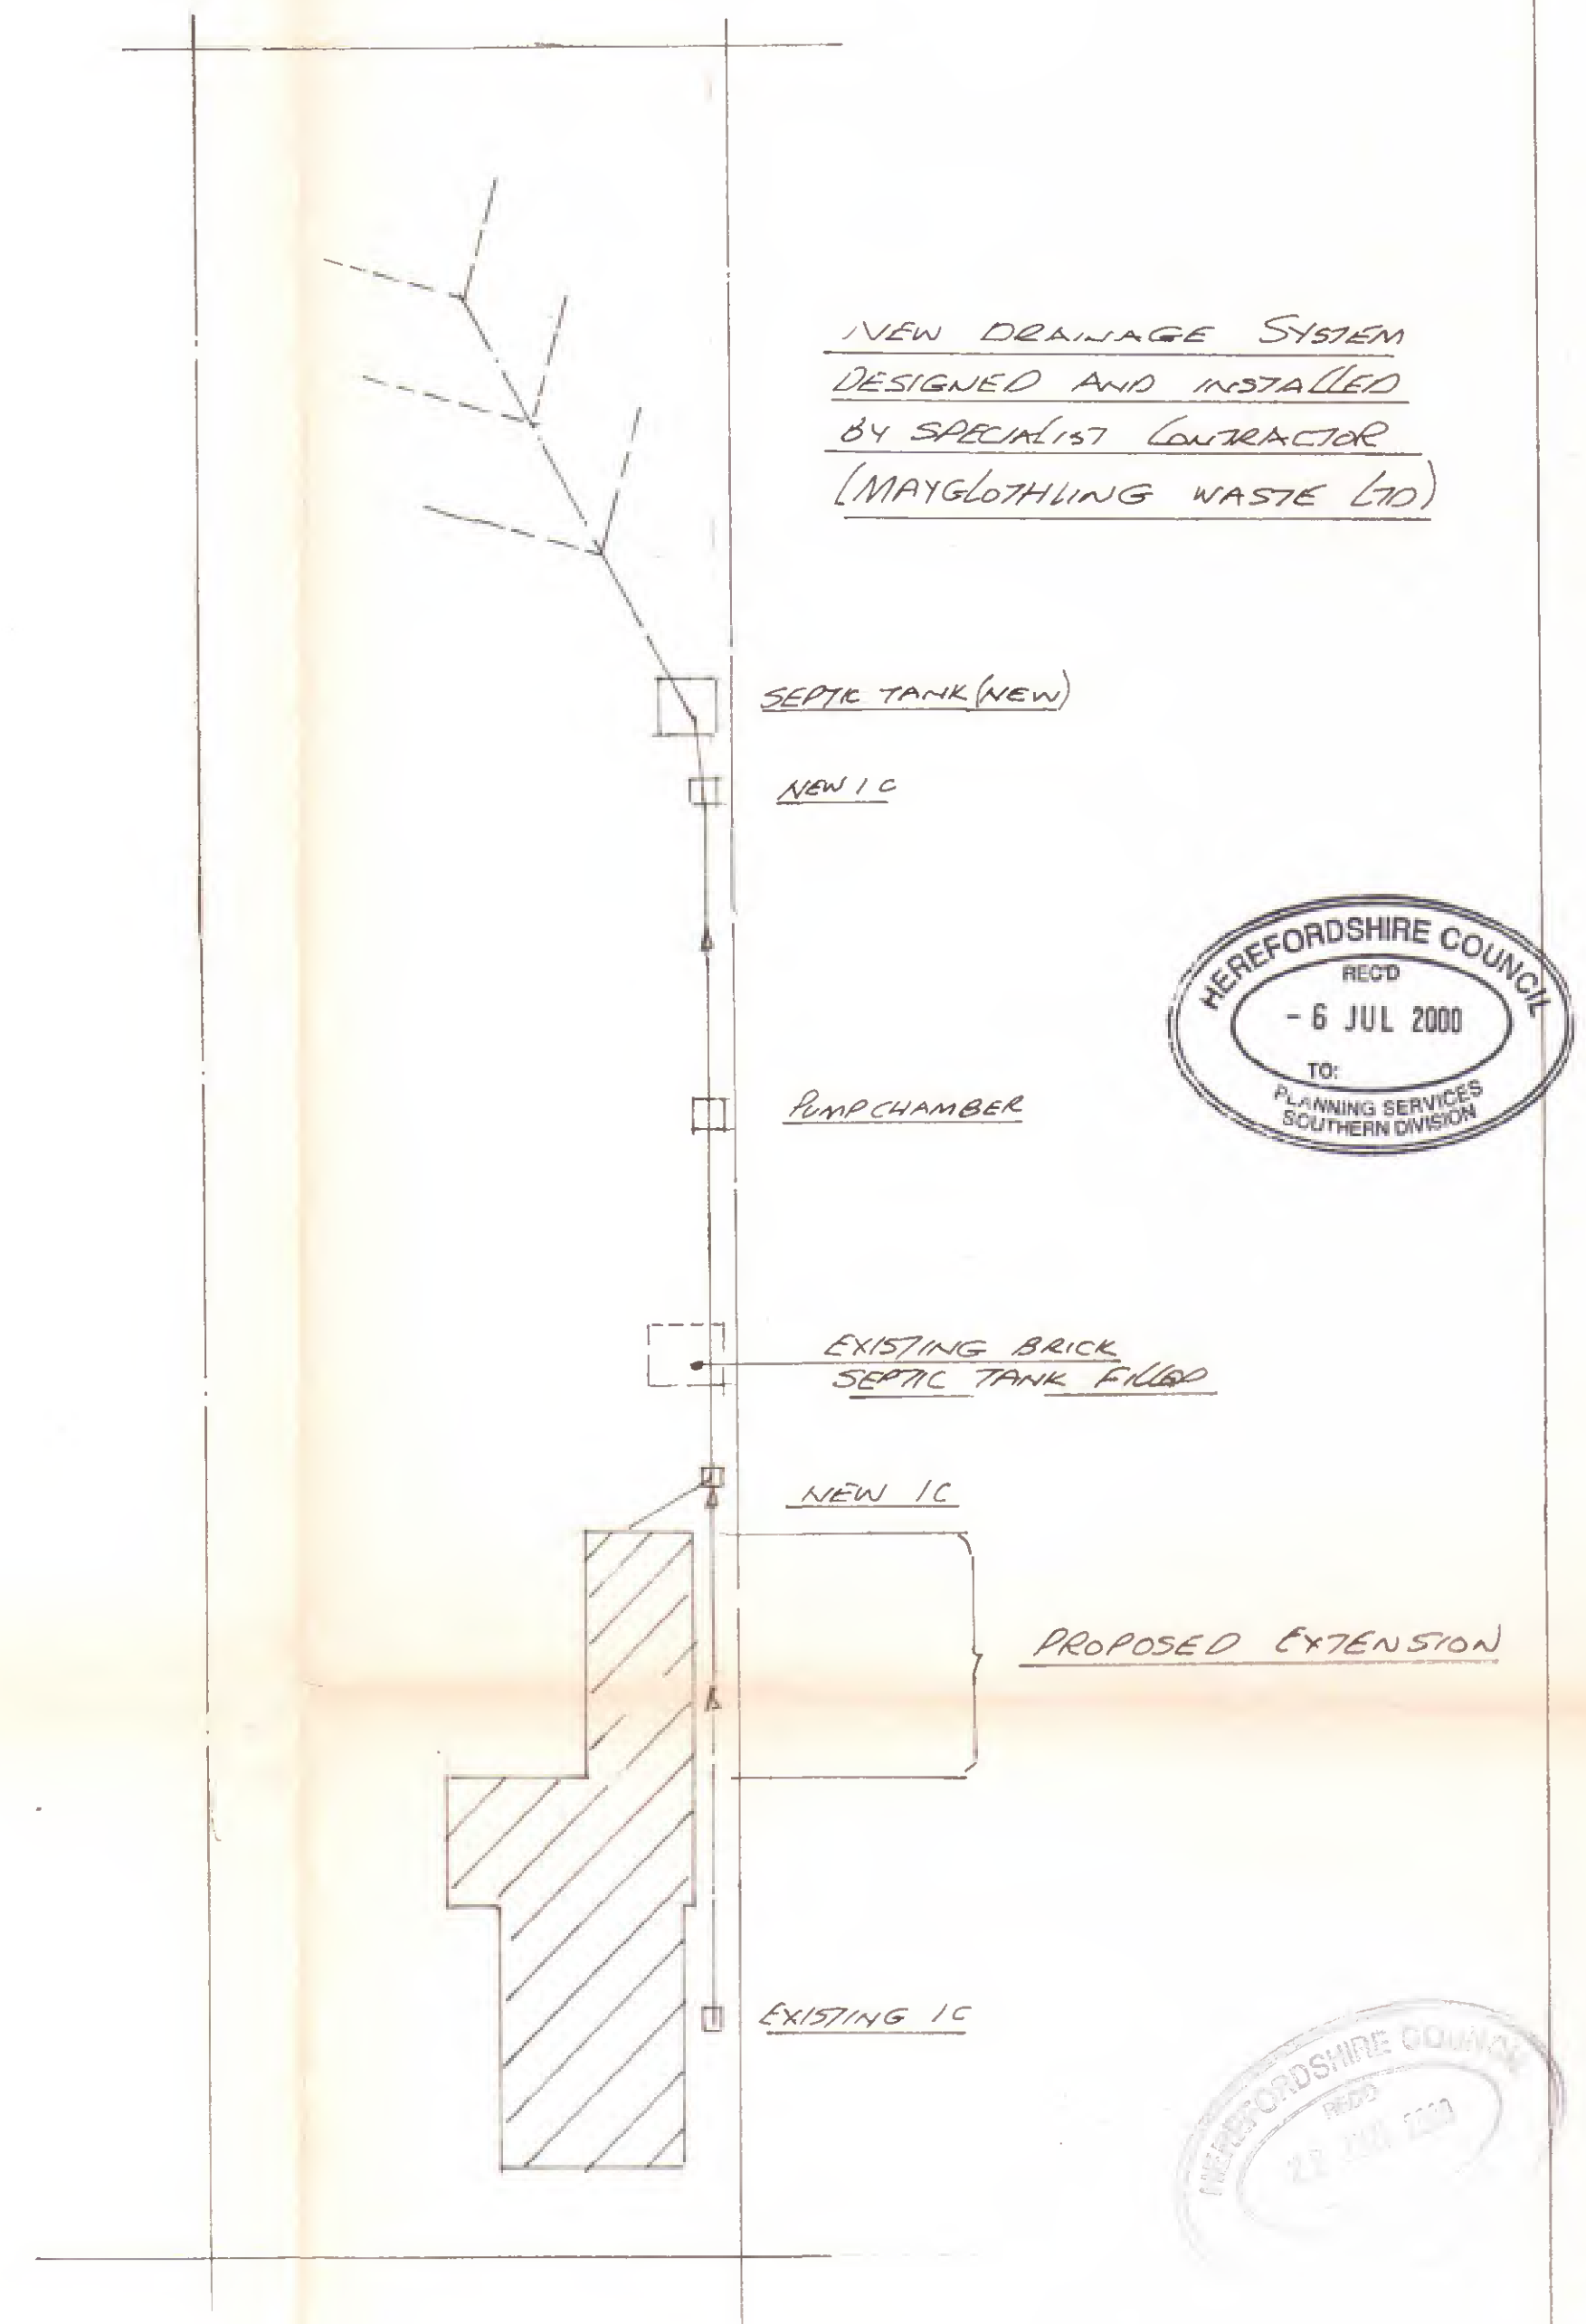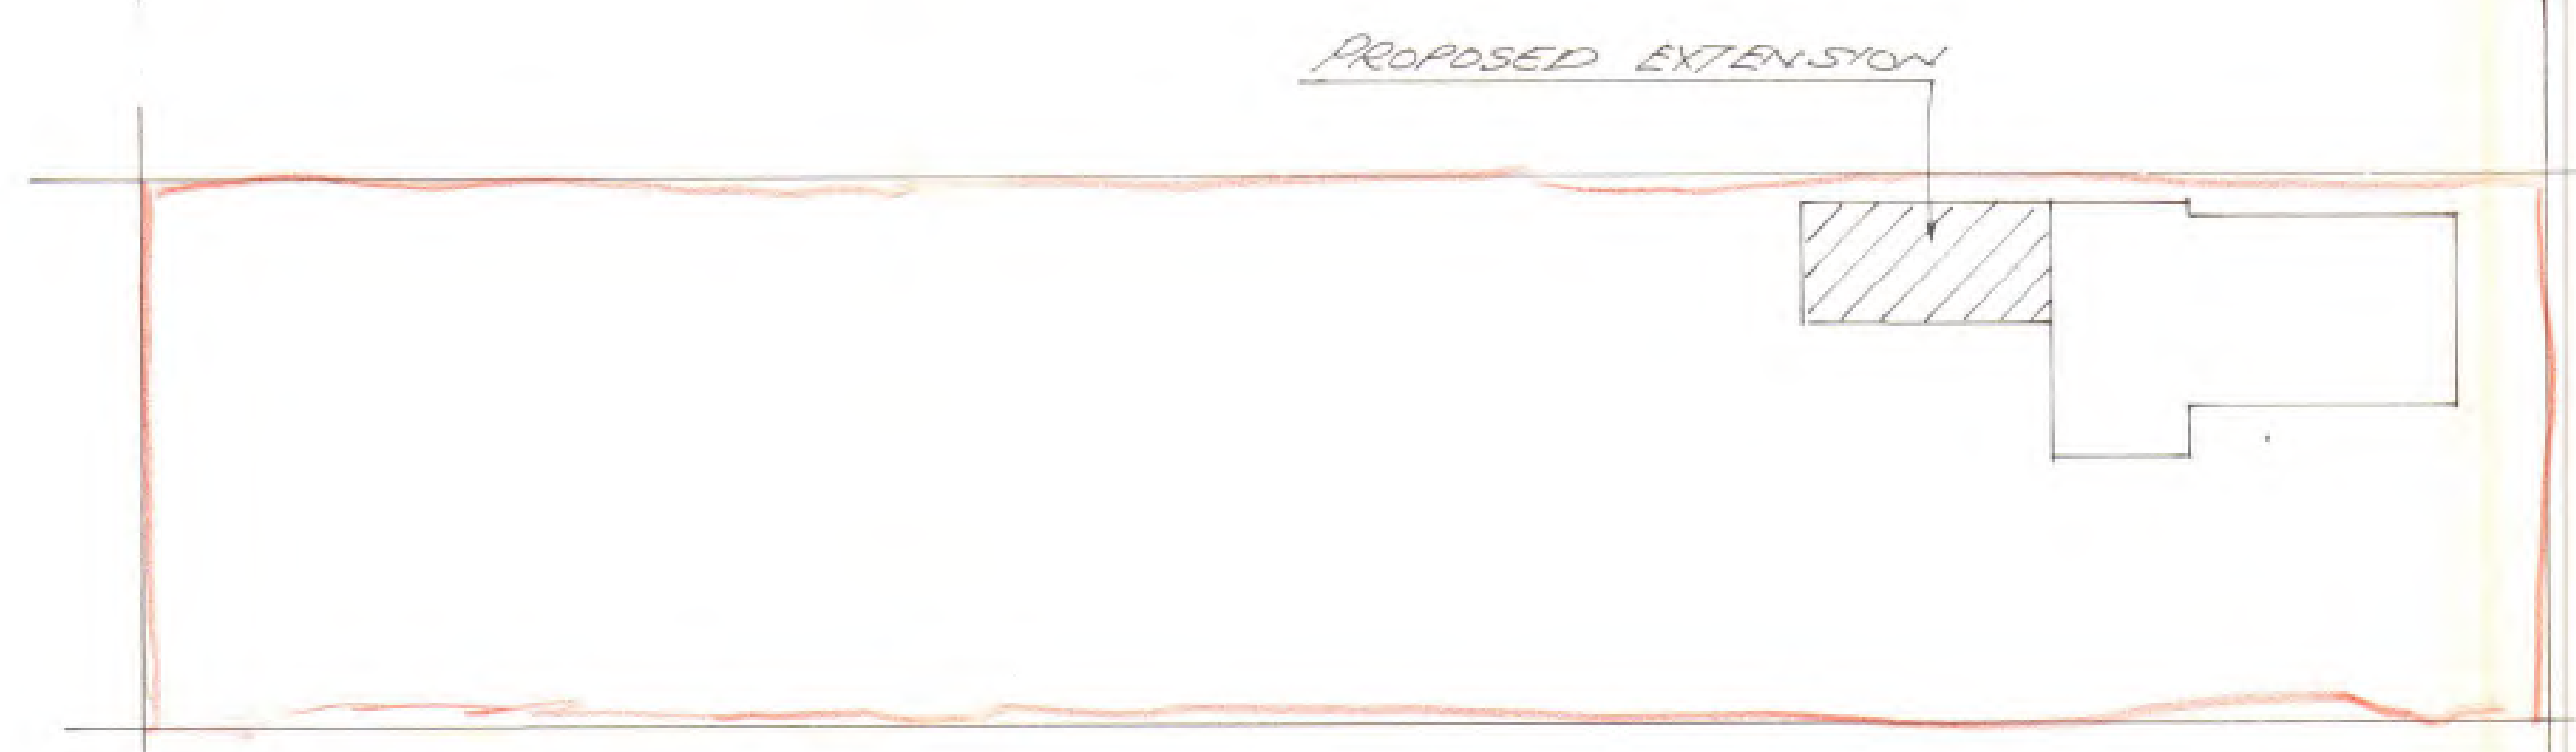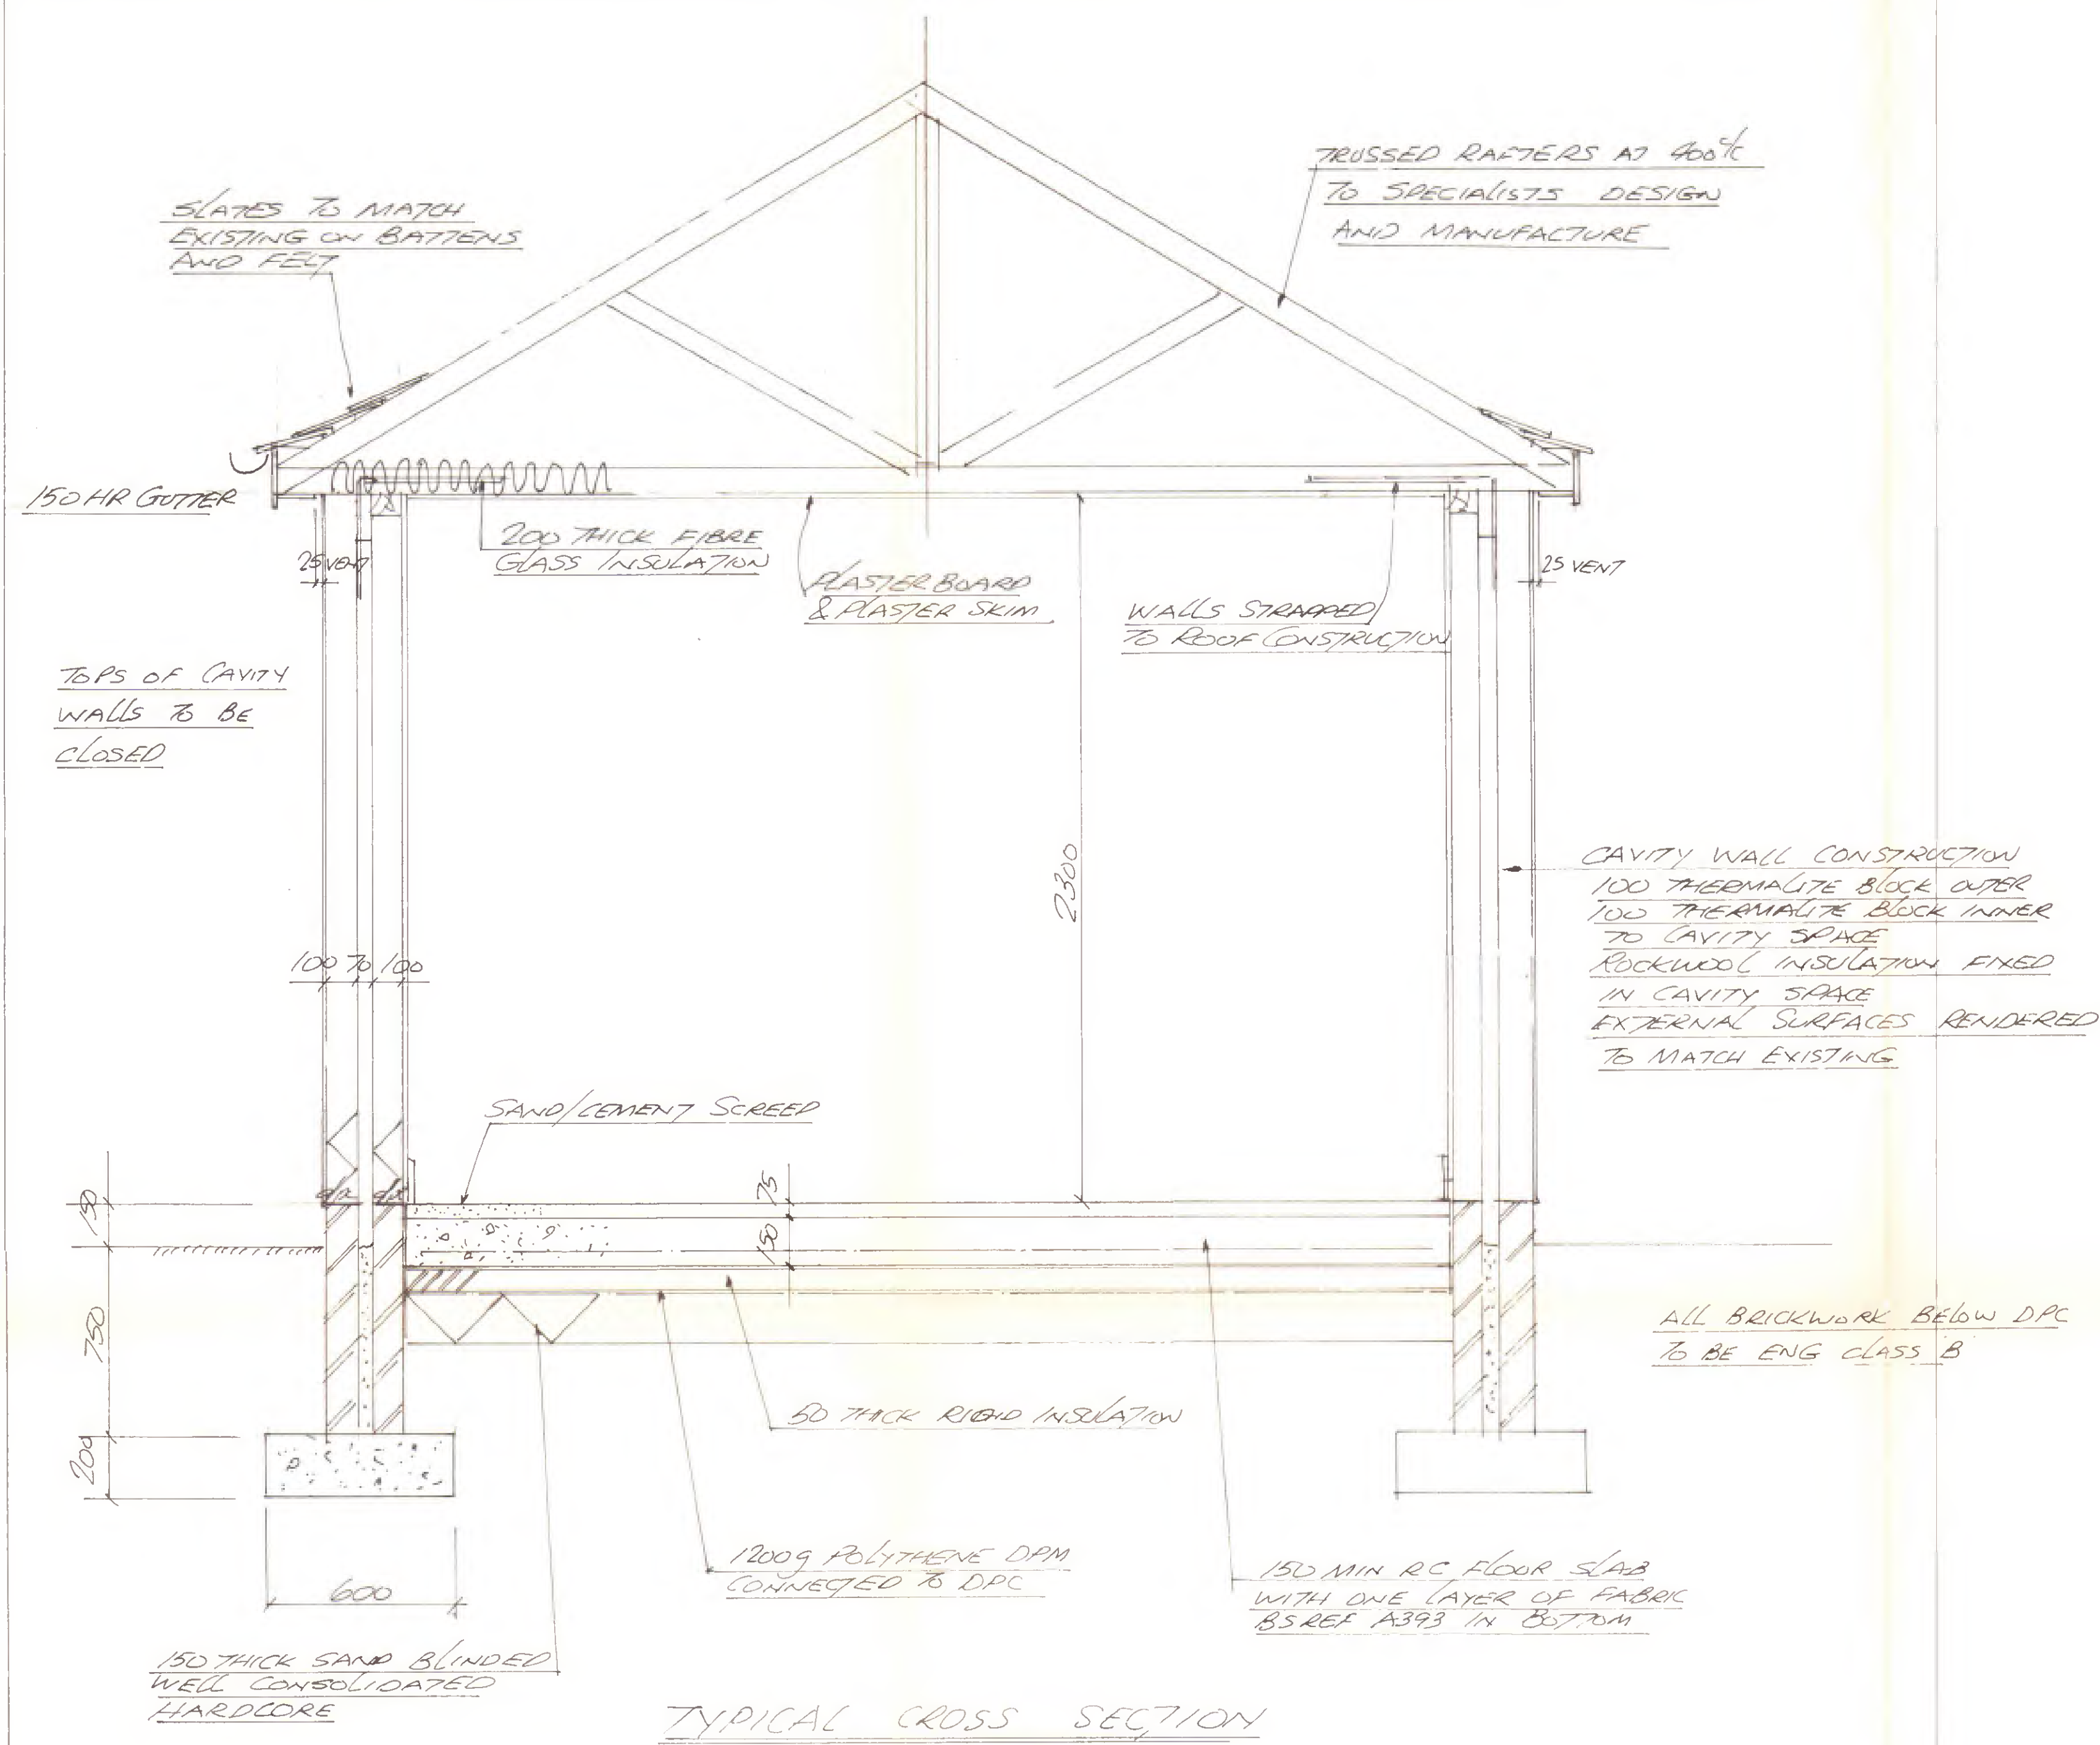

REV	DATE	DETAILS	BY
TYPICAL SECTIONS BROOKFIELD COTTAGE, THRUXTON			
DRAWN	A WARD	DRAWING NUMBER	
DATE	MAY 2000	C2005/4	
SCALE			
CHECKED			



EXISTING FRONT ELEVATION A-A

ALL EXTERNAL WALLS
RENDERED & PAINTED
WHITE



EXISTING REAR ELEVATION B-B




EXISTING REAR ELEVATION C-C

REV	DATE	DETAILS	BY
EXISTING ELEVATIONS BROOKFIELD COTTAGE, THRUXTON			
DRAWN	AWARD	DRAWING NUMBER	
DATE	MAY 2000	C 2005/2	
SCALE	1:50		
CHECKED			



ALL NEW WINDOWS WHITE UPVC
UNITS DOUBLE GLAZED

PROPOSED FRONT ELEVATION A-A

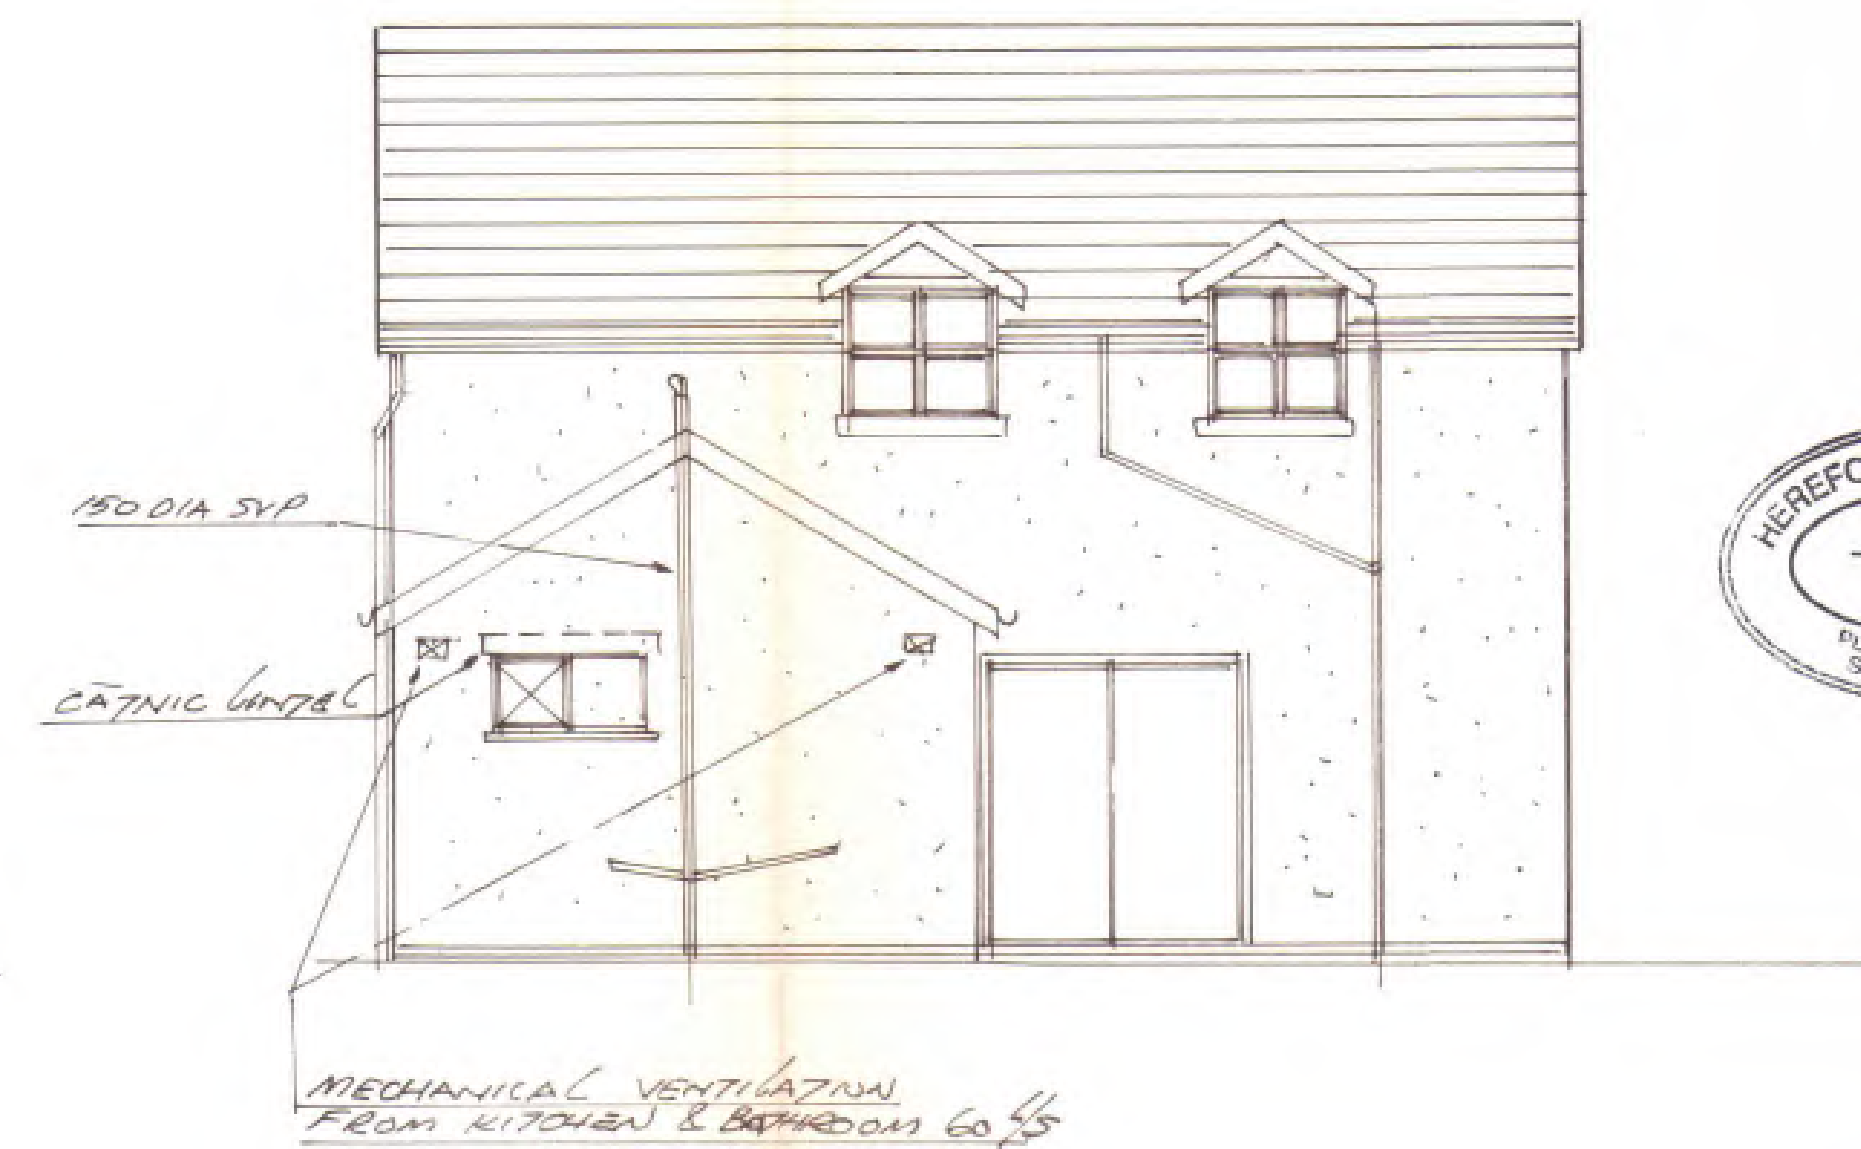

MECHANICAL VENTILATION
FROM KITCHEN & BATHROOM 60⁴/₅


PROPOSED REAR ELEVATION C-C



MECHANICAL VENTILATION FROM
KITCHEN AND BATHROOM 60⁴/₅

PROPOSED REAR ELEVATION B-B

REV	DATE	DETAILS	BY
<u>PROPOSED ELEVATIONS</u> <u>BROOKFIELD COTTAGE, THRUXTON</u>			
DRAWN	A WARD	DRAWING NUMBER	
DATE	MAY 2000	C. 2005/3	
SCALE	1:50		
CHECKED			

 

PROPOSED EXTENSIONS FOR
MR & MRS STEEL
BROOKFIELD COTTAGE, THRUXTON


DRAWN	AWARD	DRAWING NUMBER
DATE	MAY 2000	
SCALE	1:50	
CHECKED		

C2005/1



ALL NEW WINDOWS WHITE UPVC
UNITS DOUBLE GLAZED

PROPOSED FRONT ELEVATION A-A

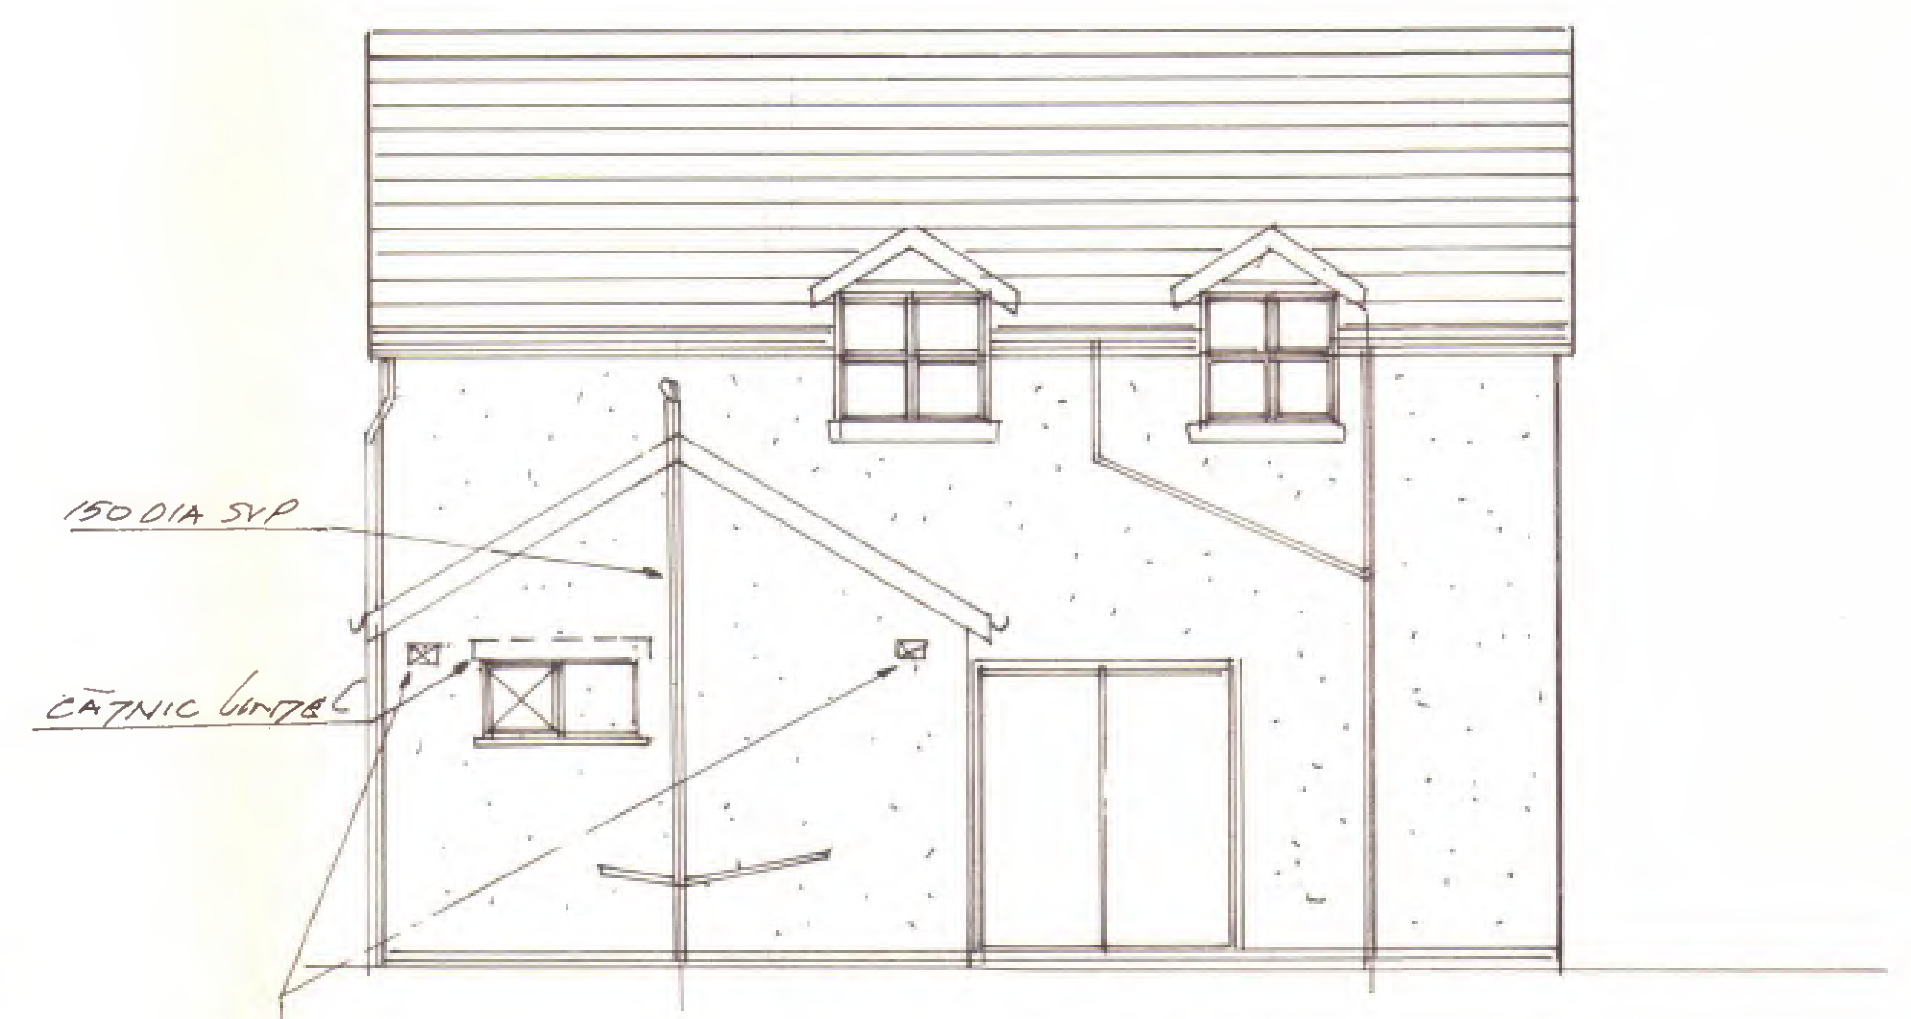

MECHANICAL VENTILATION FROM
KITCHEN & BATHROOM 60%

PROPOSED REAR ELEVATION C-C



MECHANICAL VENTILATION FROM
KITCHEN AND BATHROOM 60%

PROPOSED REAR ELEVATION B-B

REV	DATE	DETAILS	BY
<u>PROPOSED ELEVATIONS</u> <u>BROOKFIELD COTTAGE, THRUXTON</u>			
DRAWN	AWARD	DRAWING NUMBER	
DATE	MAY 2000	C. 2005/3	
SCALE	1:50		
CHECKED			



EXISTING FRONT ELEVATION A-A

ALL EXTERNAL WALLS
RENDERED & PAINTED
WHITE



EXISTING REAR ELEVATION B-B



EXISTING REAR ELEVATION C-C



REV	DATE	DETAILS	BY
EXISTING ELEVATIONS BROOKFIELD COTTAGE, THIRUXTON			
DRAWN	AWARD	DRAWING NUMBER	
DATE	MAY 2000	C 2005/2	
SCALE	1:50		
CHECKED			