



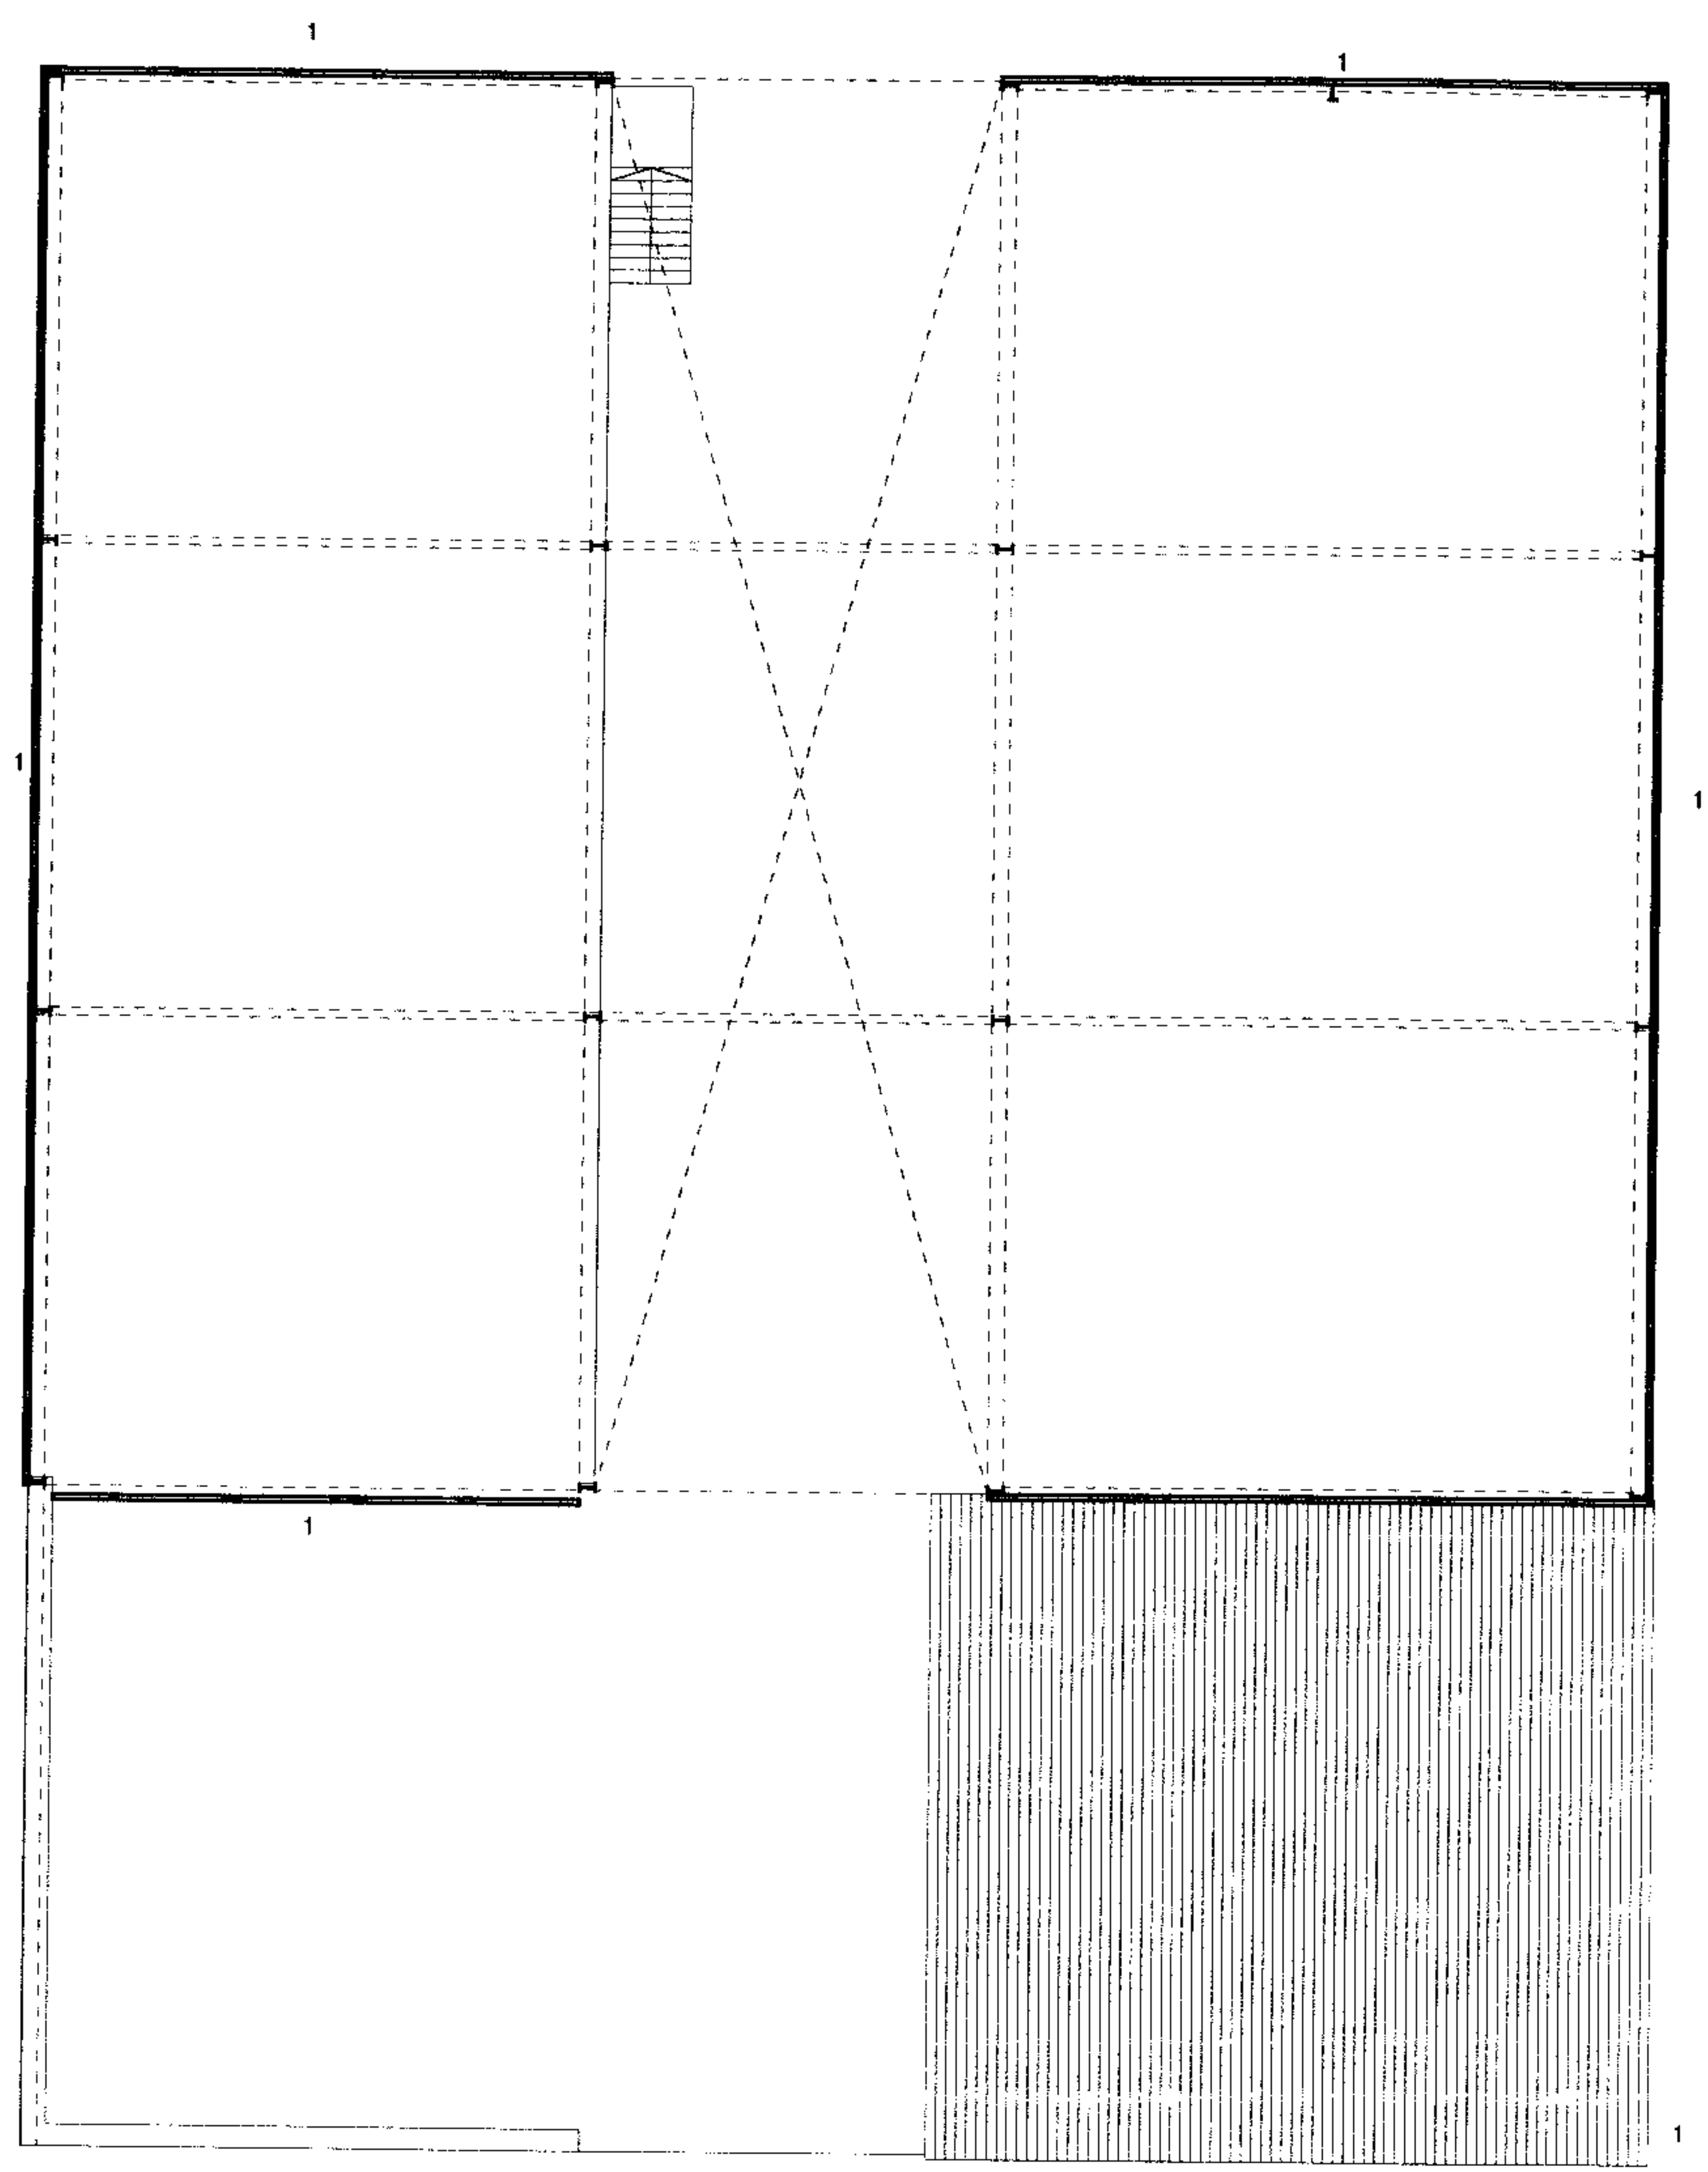

Materials
1 Corrugated metal sheeting
2 blockwork
3 timber weatherboarding

Proposed New Dwelling
Walney Barn Aylestone Hill
First floor plan as existing
Drawing no. 9926.P02
Scale 1:100
February 2005

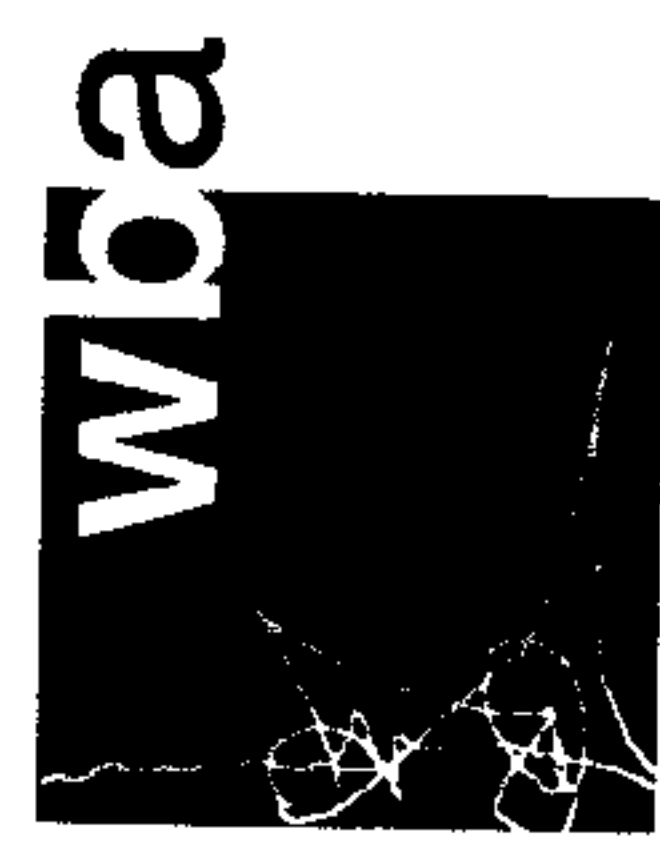

warren benbow
architects
21 Mill Street Kington
Herefordshire HR5 3AL
T 01544 239 136
F 01544 231 927
Email@warrenbenbow.co.uk