




South West Elevation

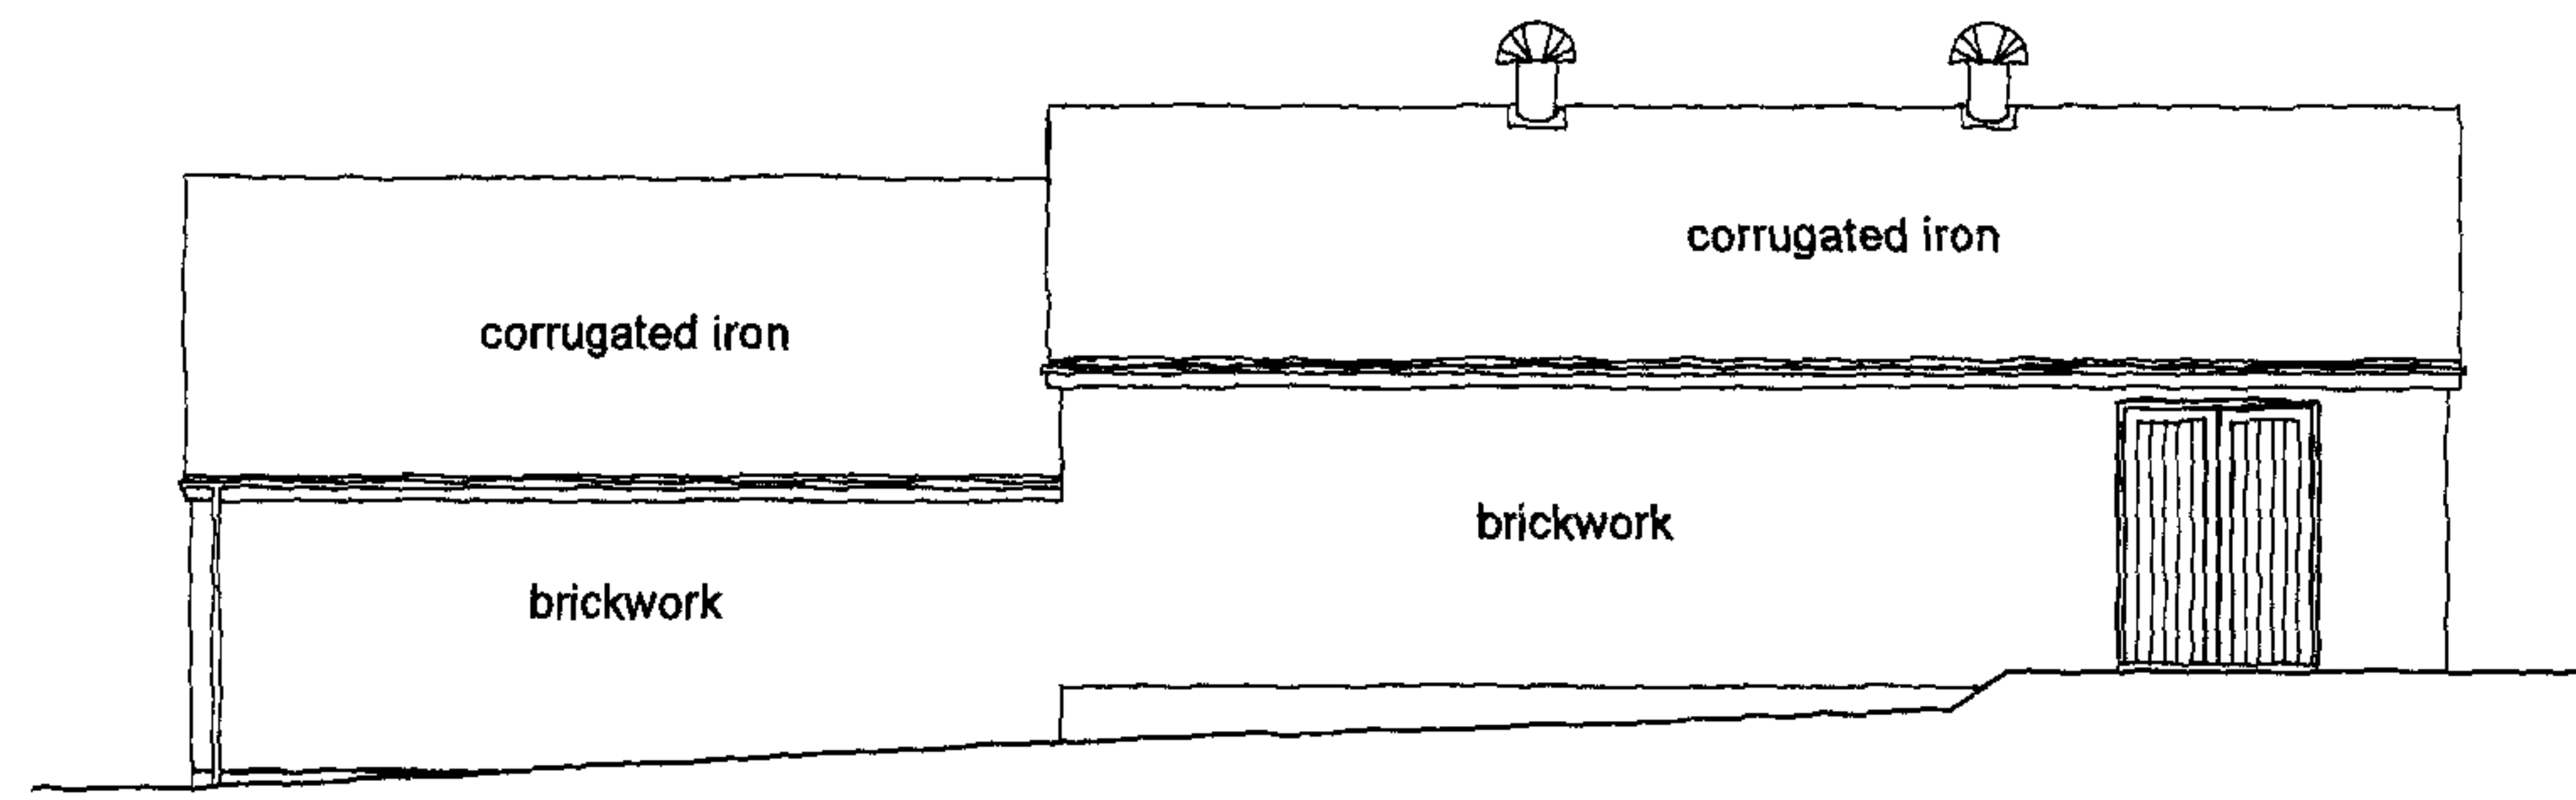

North West Elevation

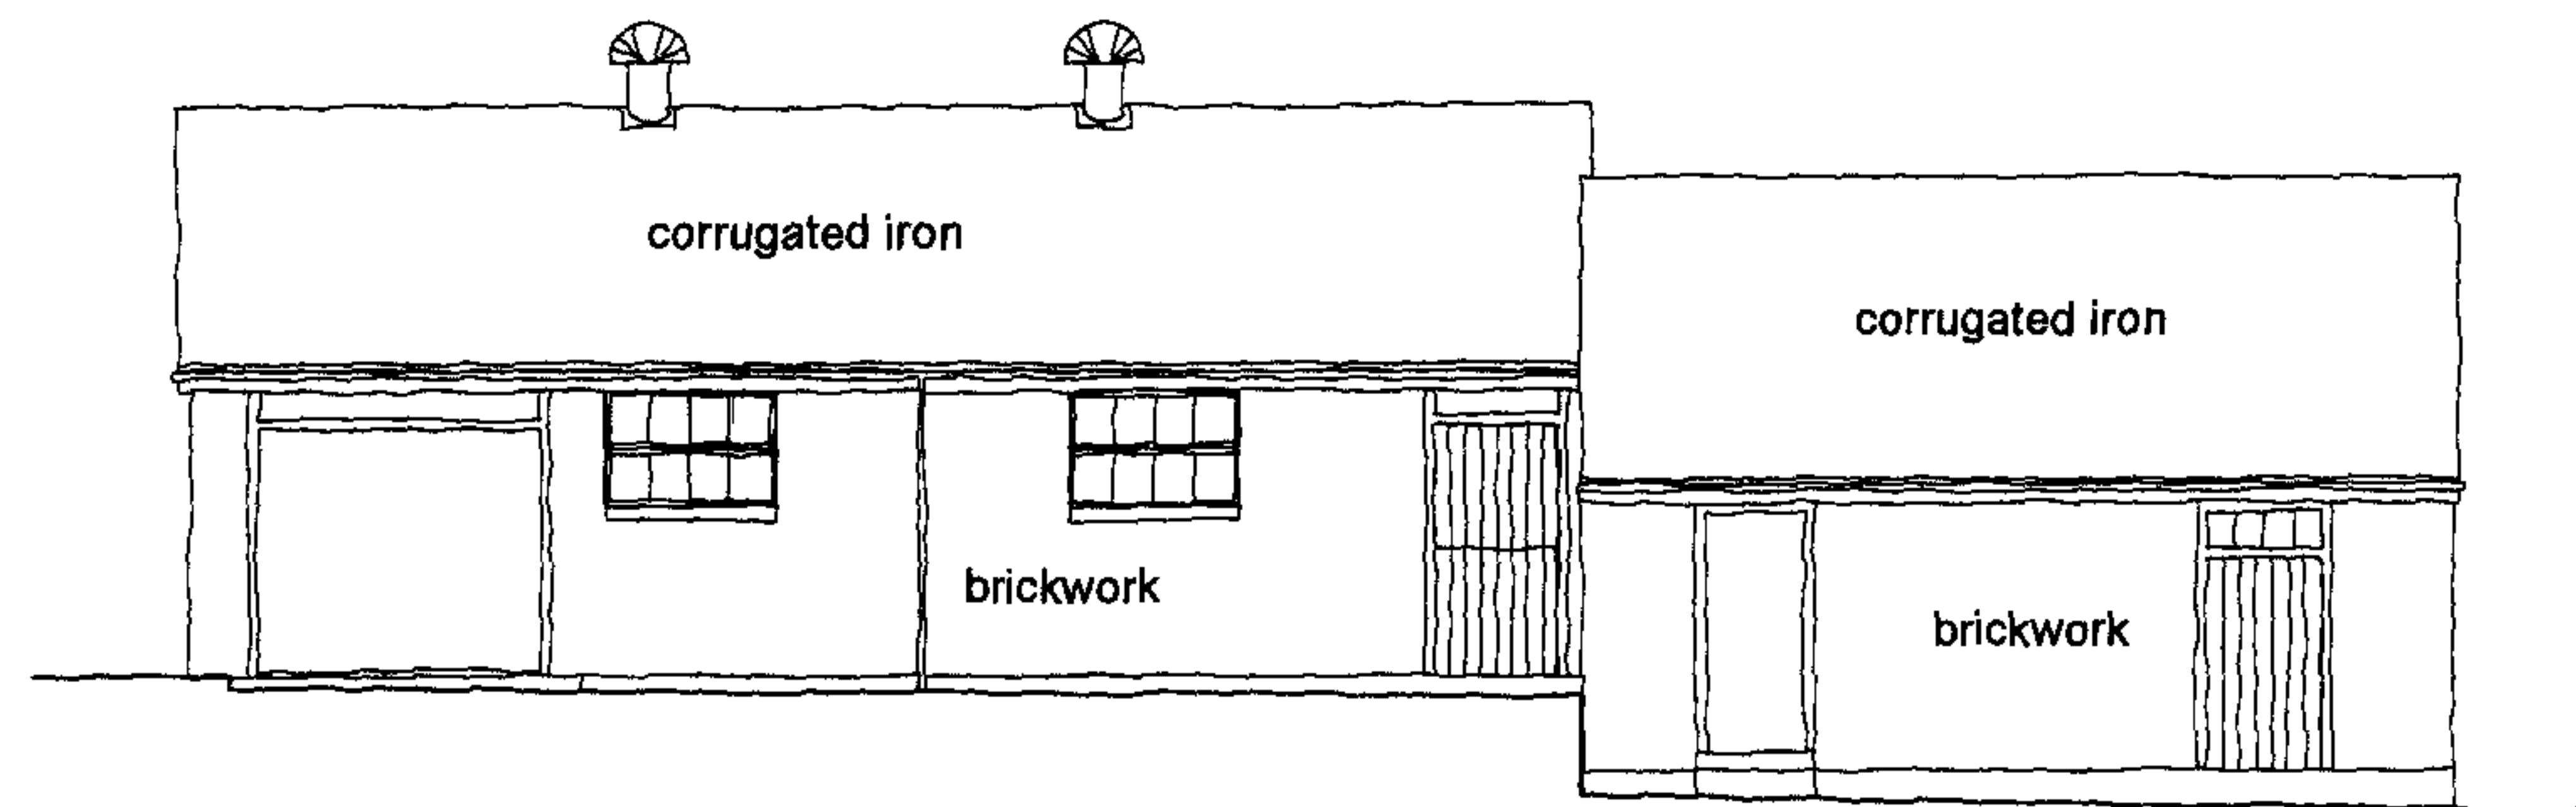

South East Elevation

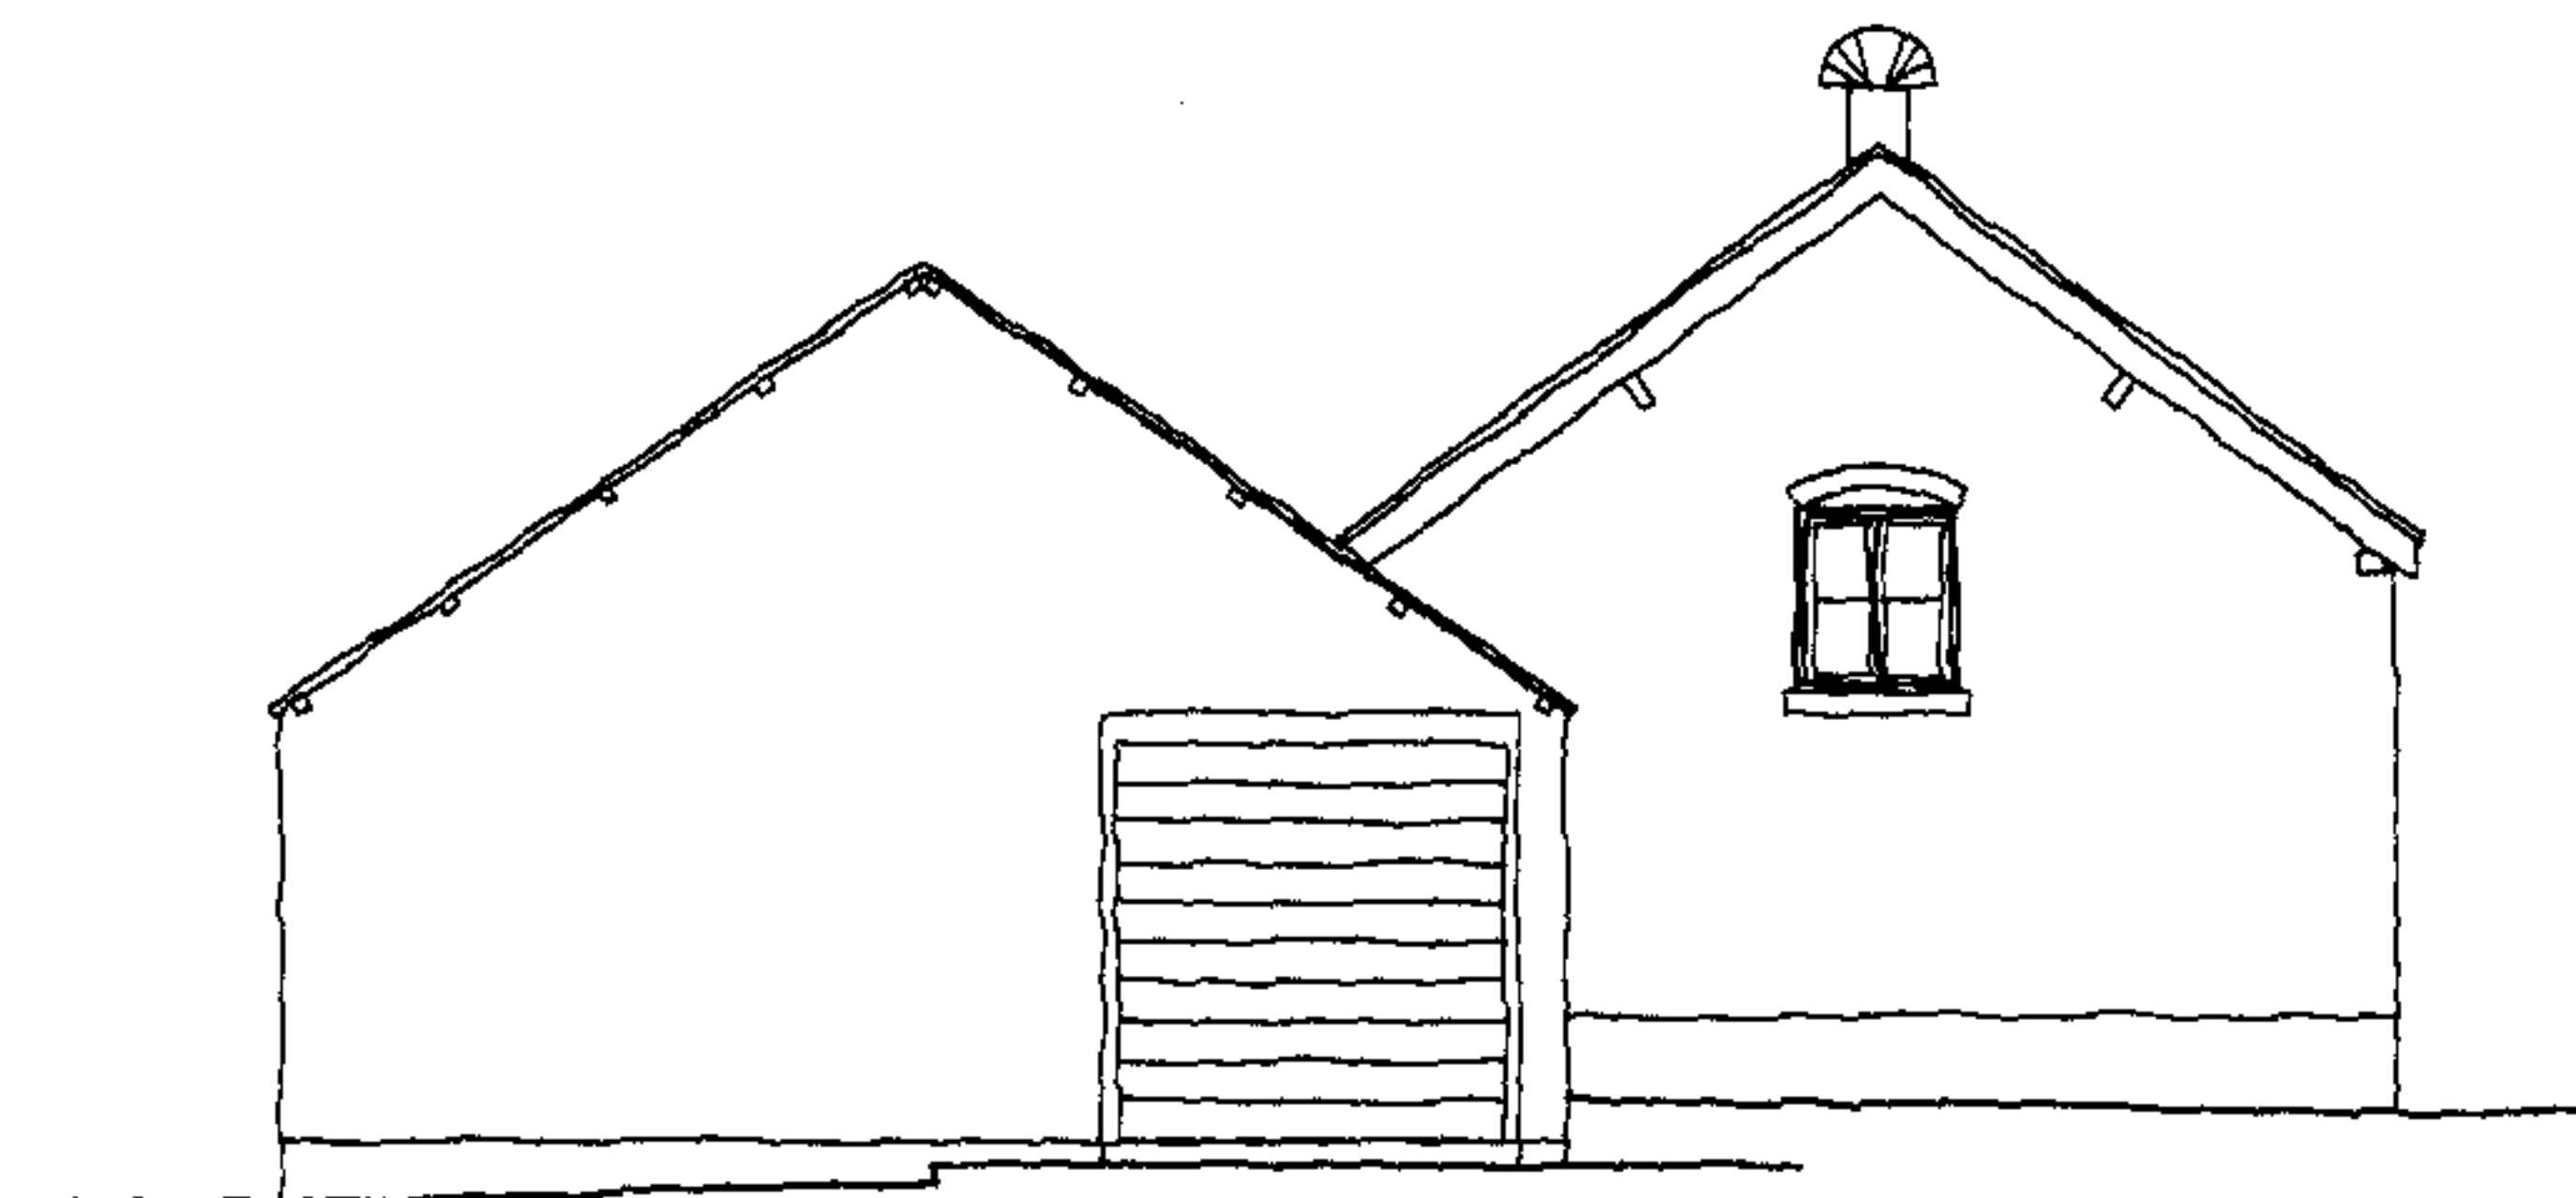


North East Elevation


Elevations to Garage & Outbuilding 1




North East Elevation

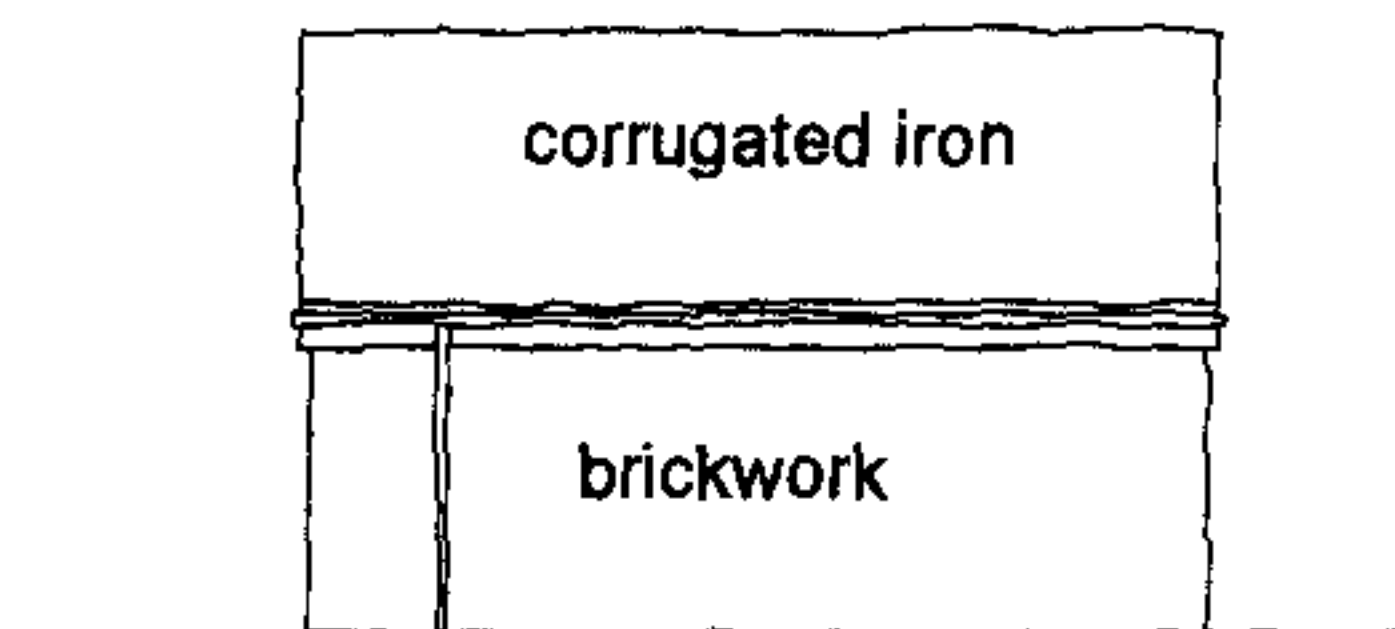


North West Elevation

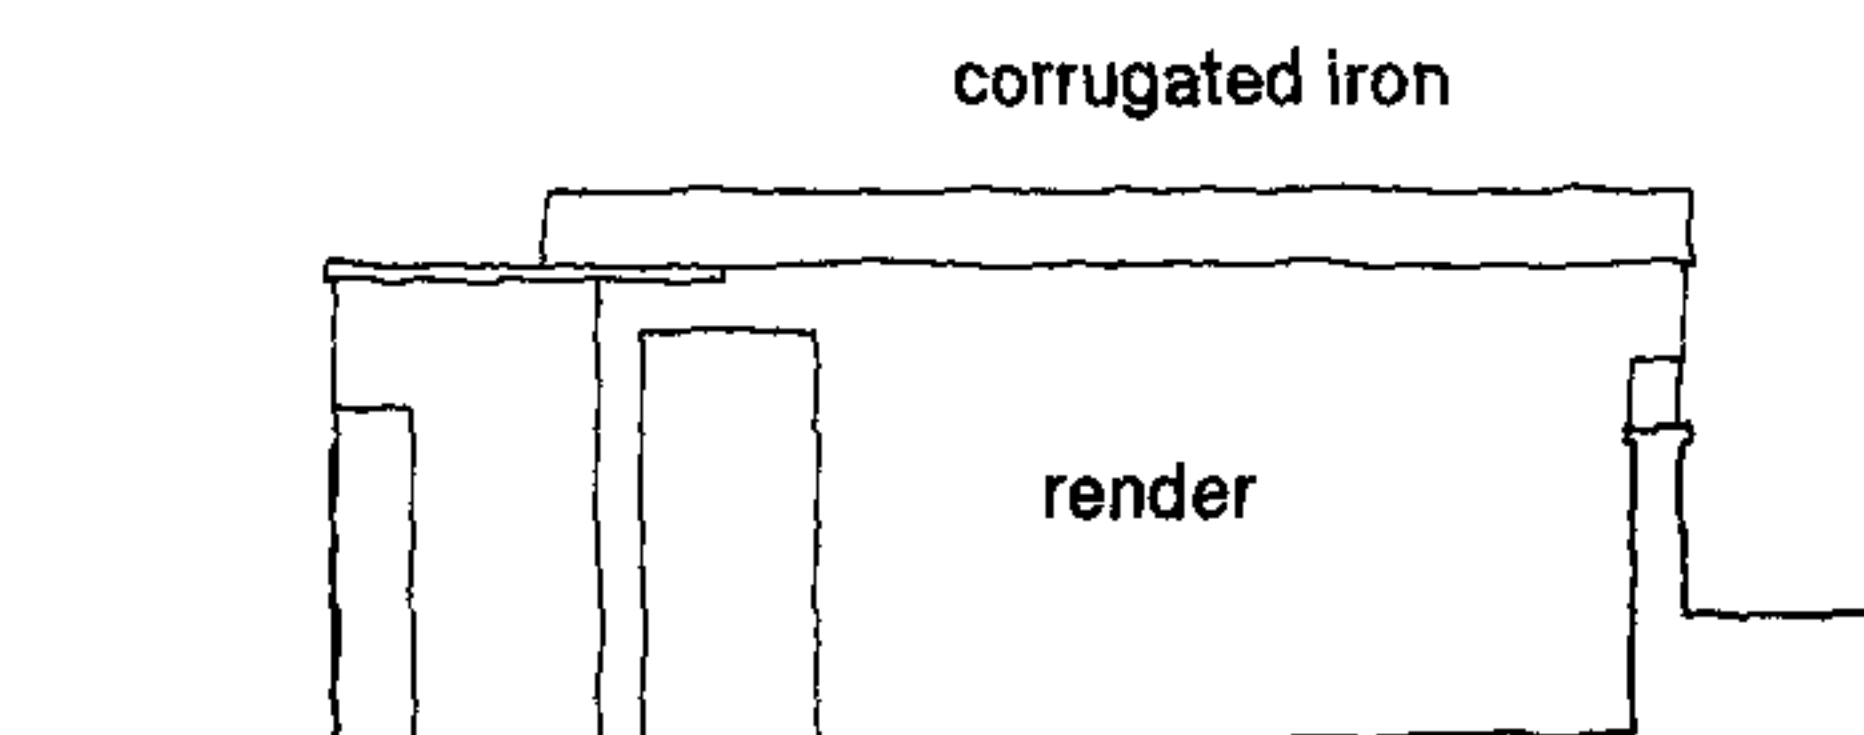


North West Elevation

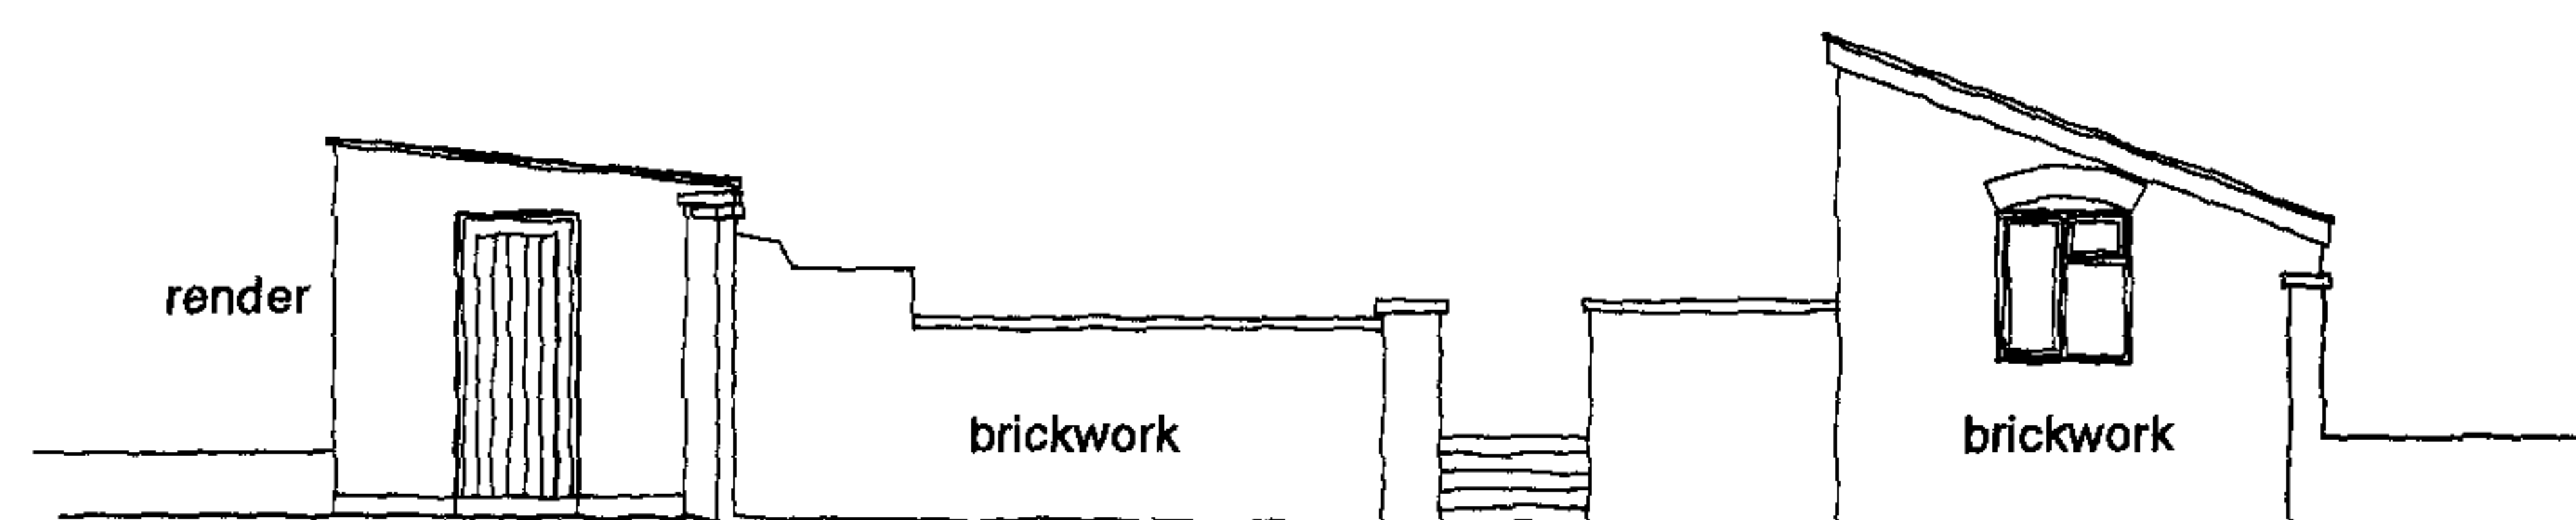

South West Elevation

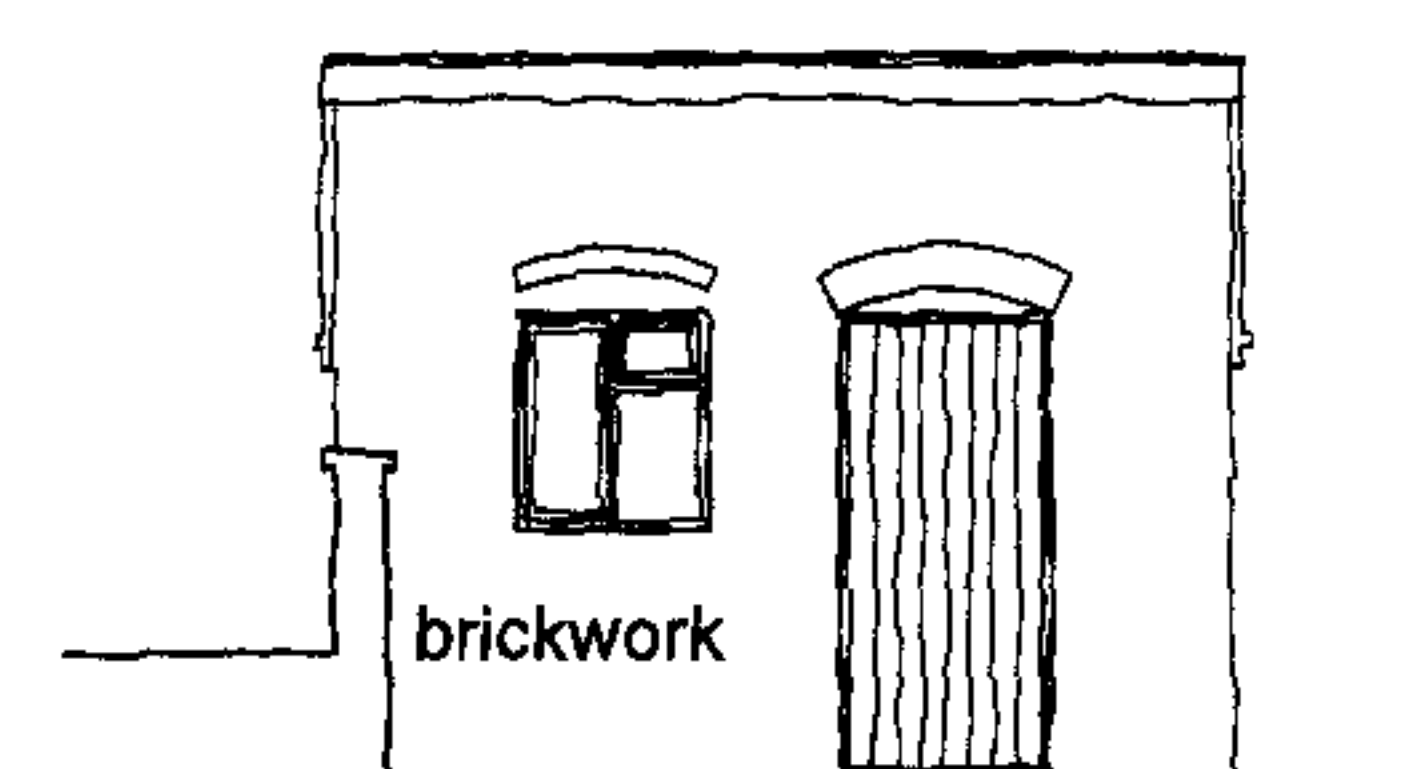

South East Elevation

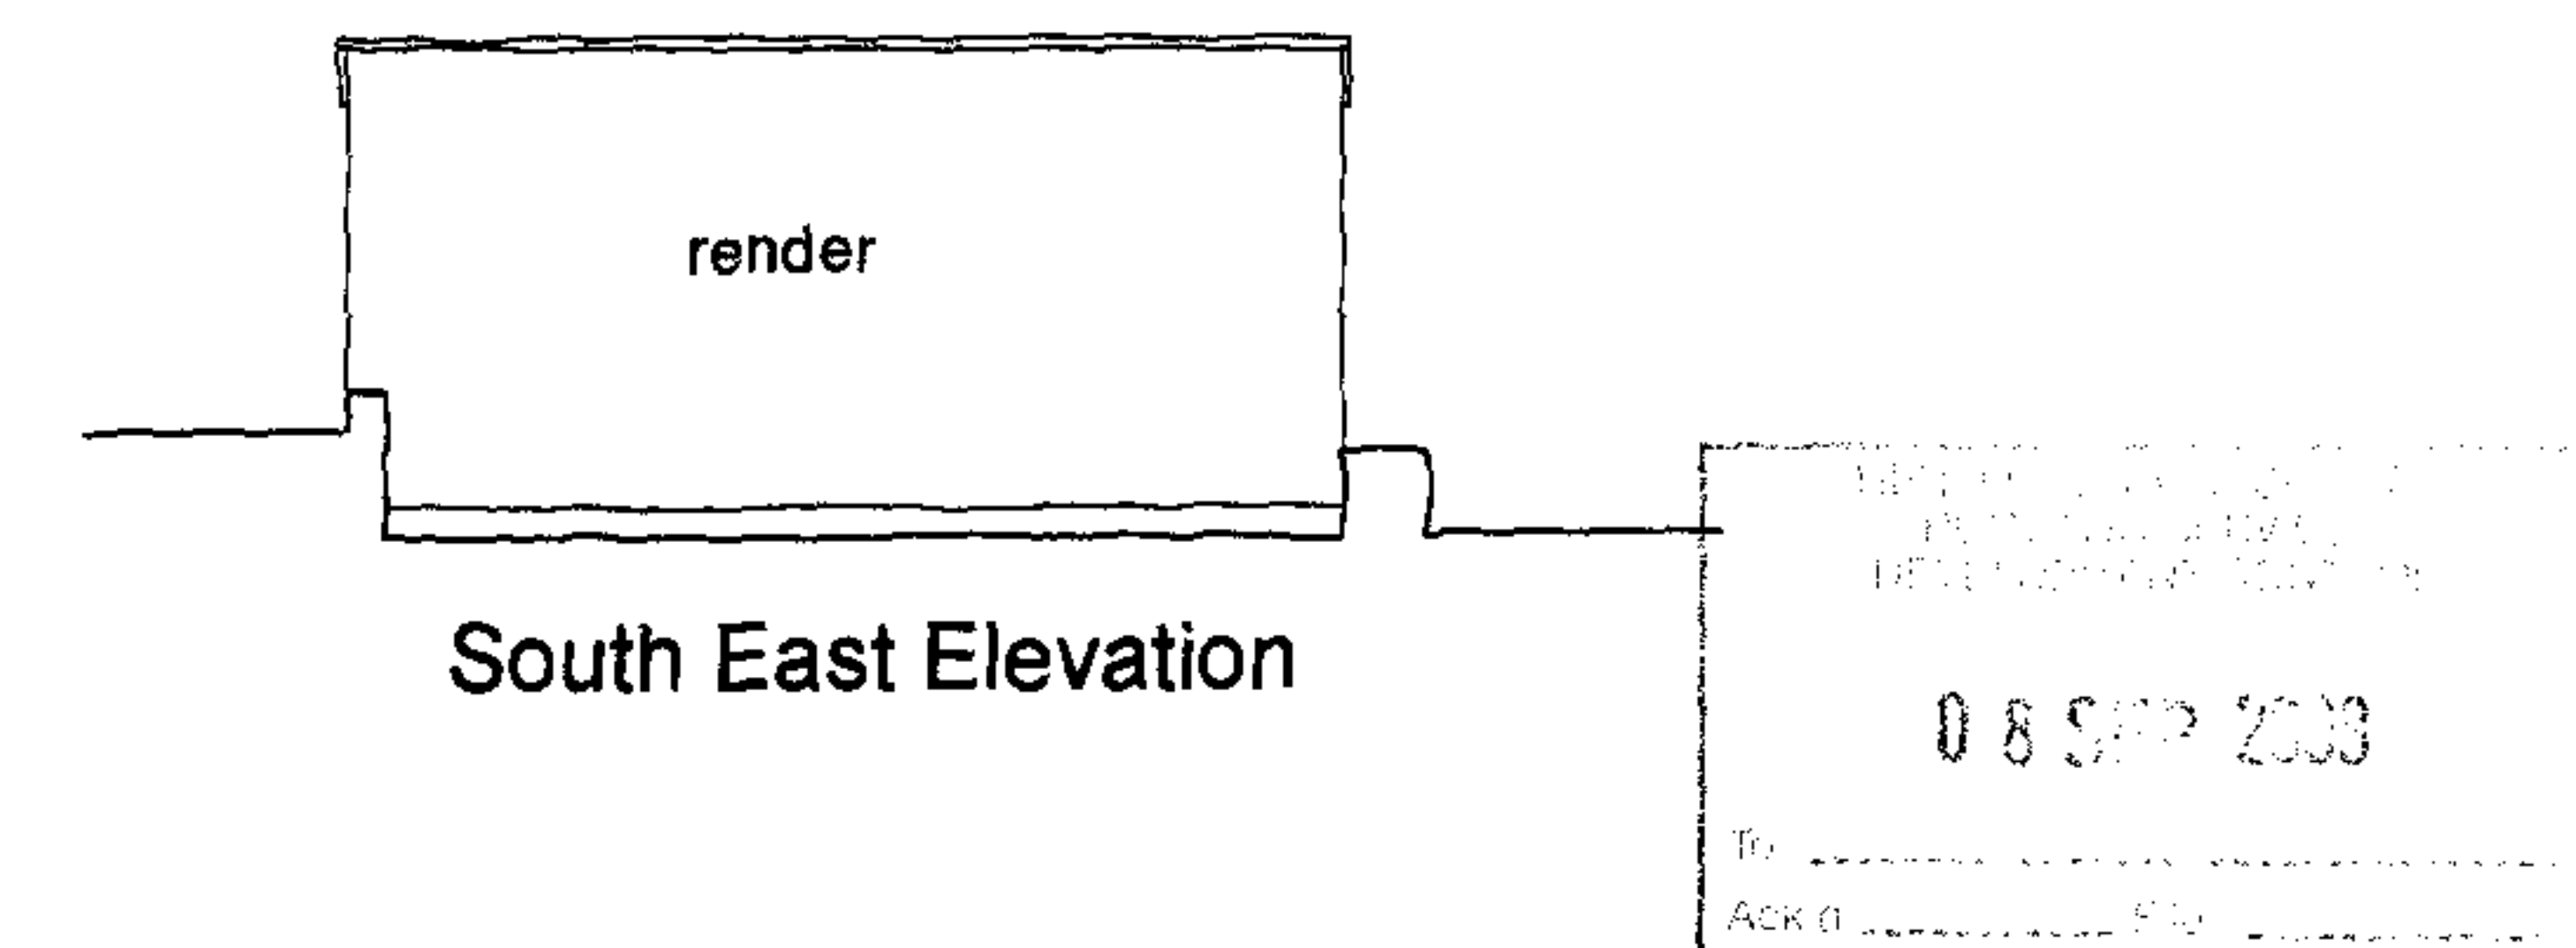

South East Elevation

Elevations to Outbuildings 2 & 3

Client: Mr & Mrs M Watkins
Job: Oldfields, Canon Pyon.
Title: Outbuildings - Existing Elevations
Scale: 1:100
Date: August 2008
Drawing No:692/02

Bryan Thomas
Architectural Design Limited
The Malt House
Shobdon, Leominster
Tel/Fax 01568 708238

692/02/24.55/1