


East Elevation of Proposed Storage Shed

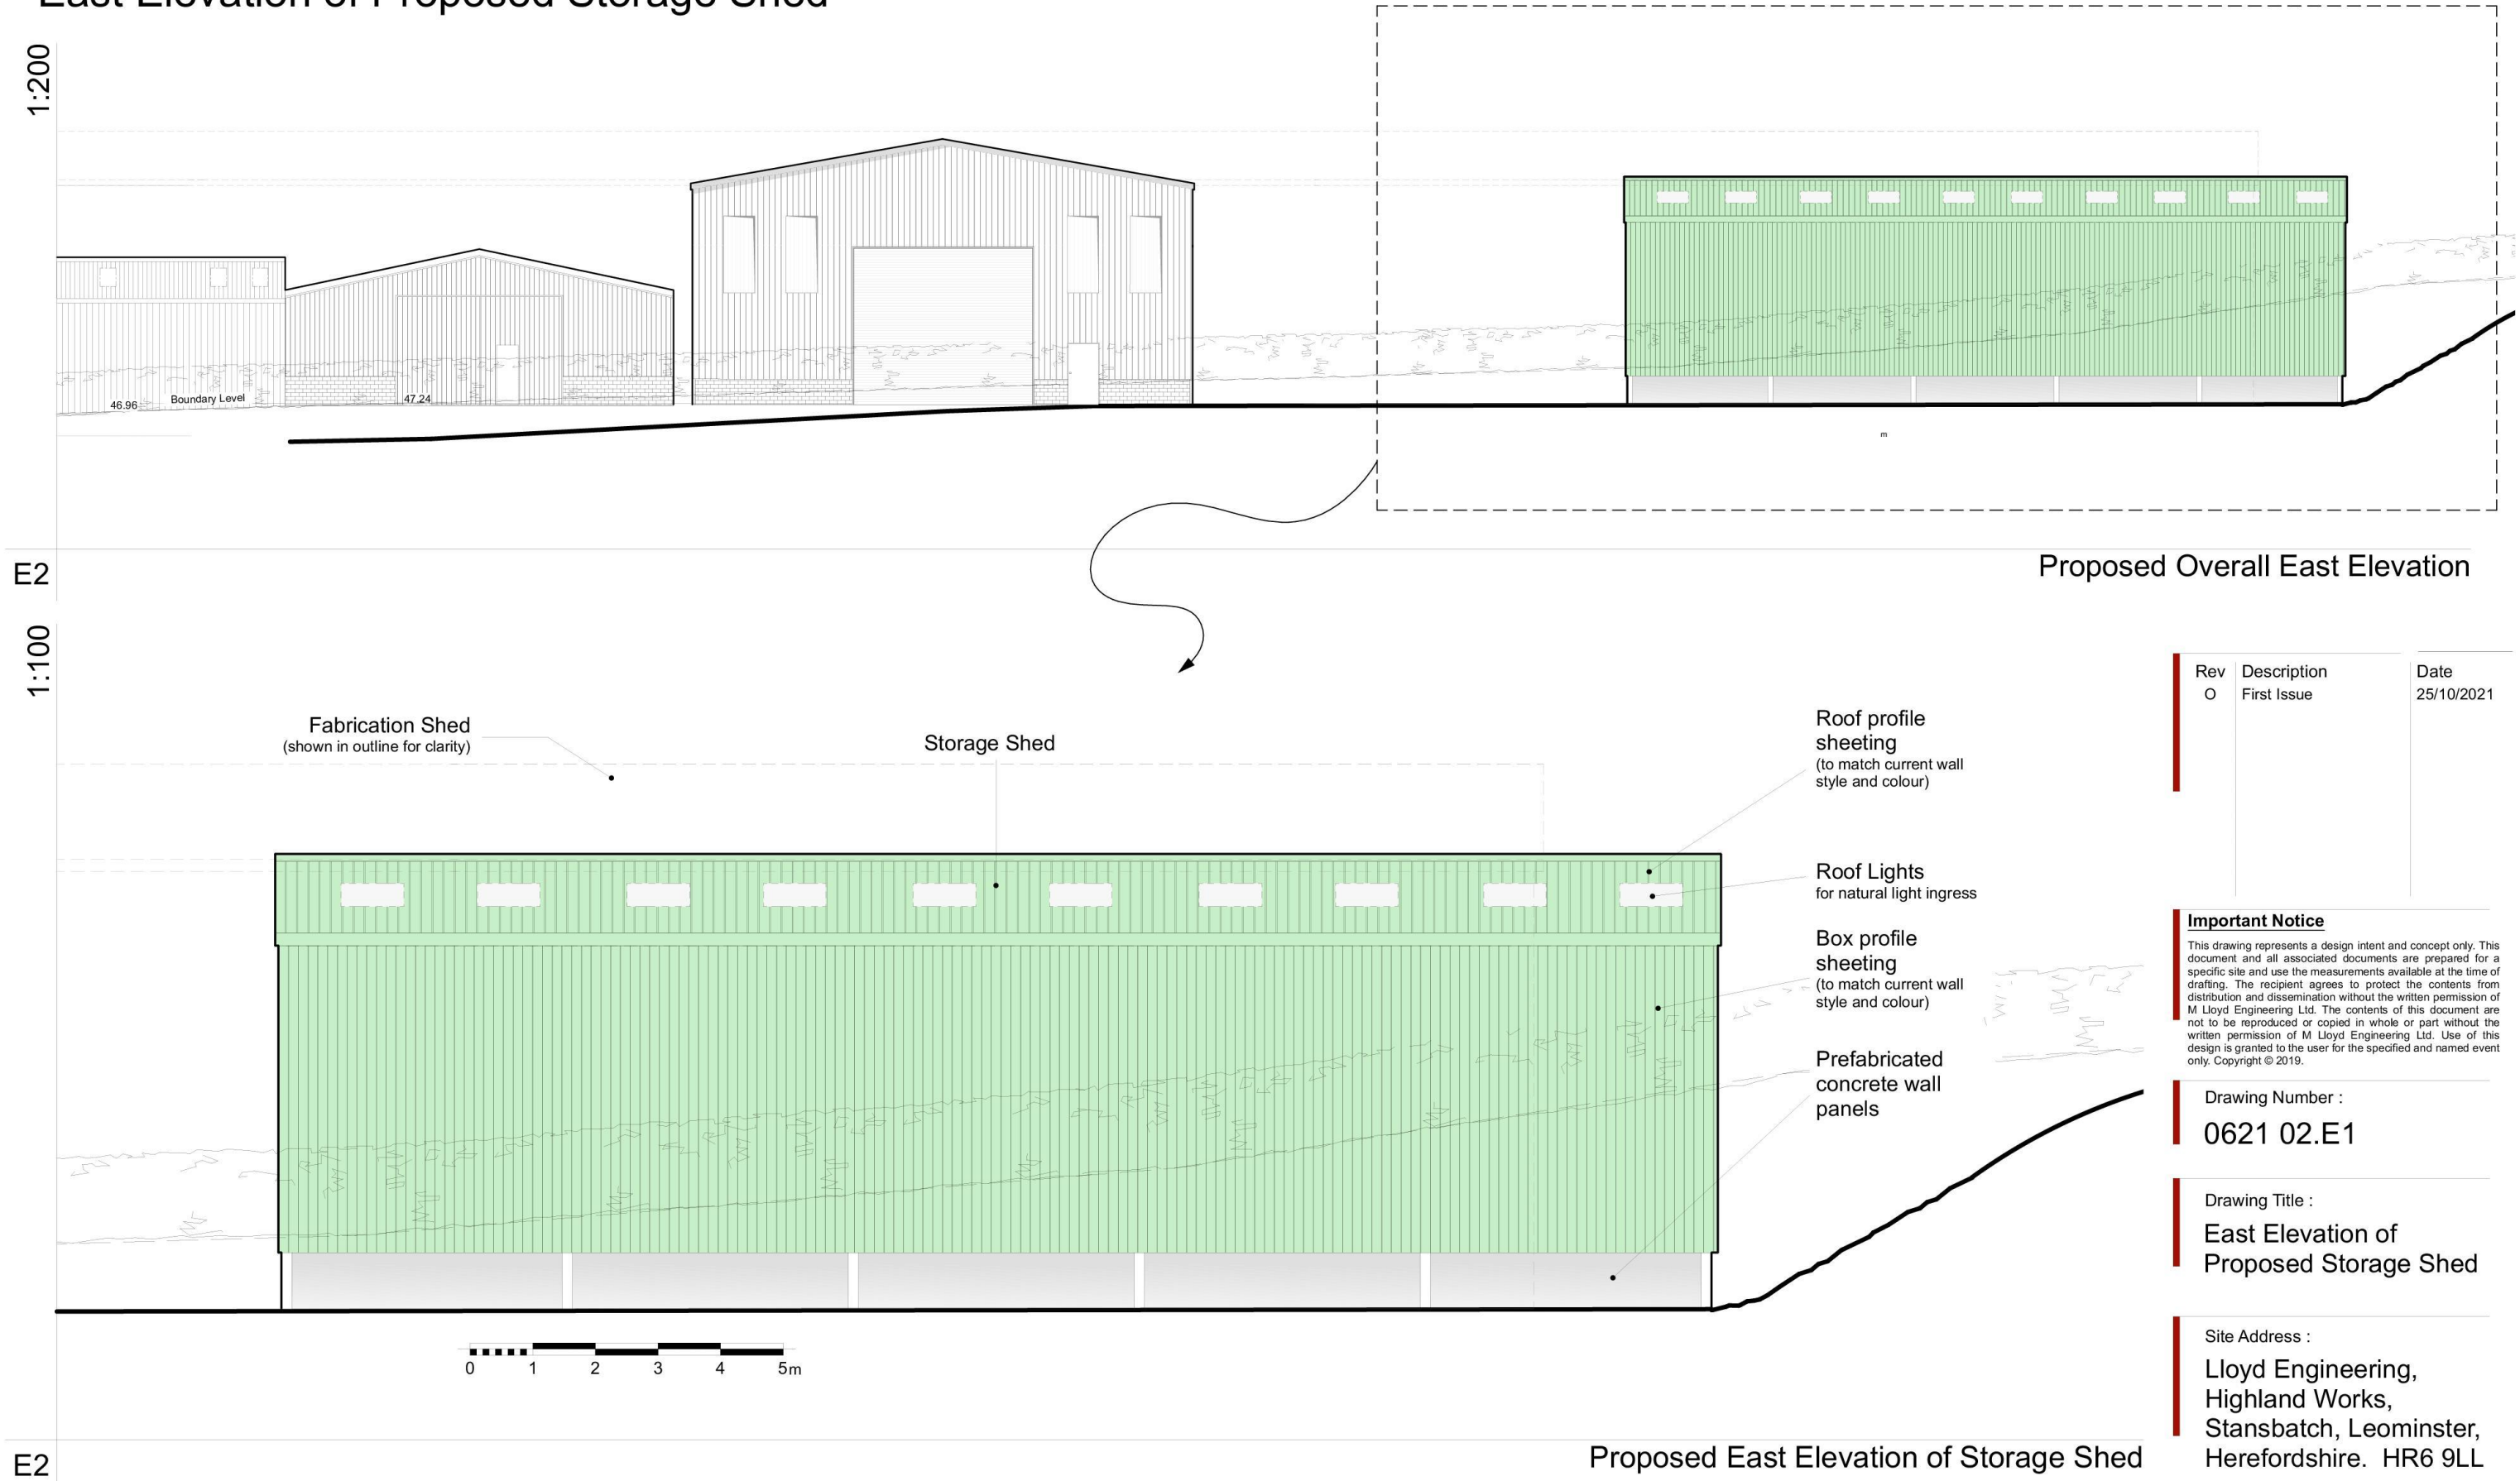

Rev	Description	Date
O	First Issue	25/10/2021

Important Notice

This drawing represents a design intent and concept only. This document and all associated documents are prepared for a specific site and use the measurements available at the time of drafting. The recipient agrees to protect the contents from distribution and dissemination without the written permission of M Lloyd Engineering Ltd. The contents of this document are not to be reproduced or copied in whole or part without the written permission of M Lloyd Engineering Ltd. Use of this design is granted to the user for the specified and named event only. Copyright © 2019.

Drawing Number :
0621 02.E1

Drawing Title :
East Elevation of Proposed Storage Shed

Site Address :
**Lloyd Engineering,
Highland Works,
Stansbatch, Leominster,
Herefordshire. HR6 9LL**

Drawing Date :
June 2021

Scale :
1:200, 1:100 at A3

Drawn :
EGT