



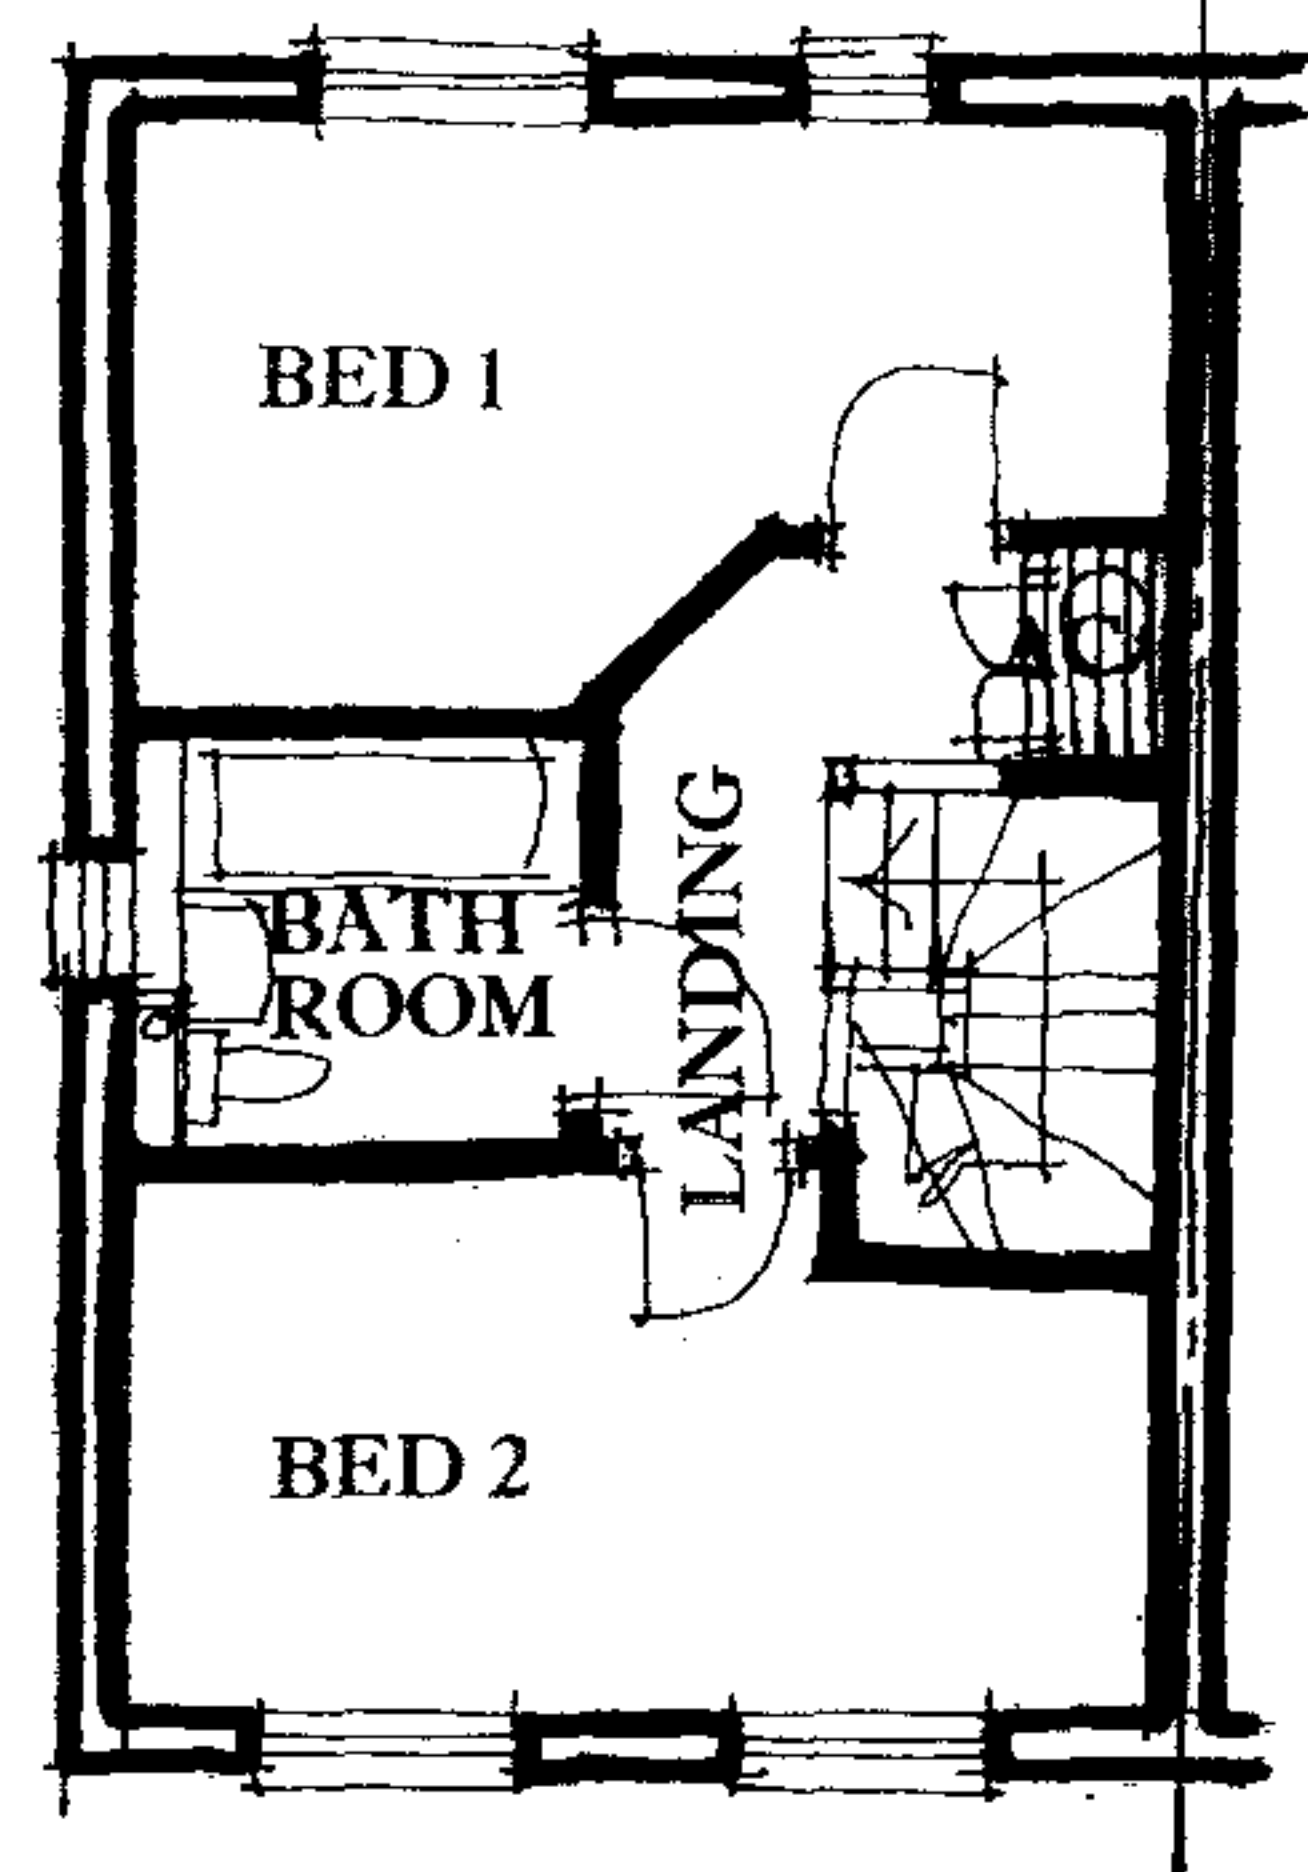


FIRST FLOOR PLAN

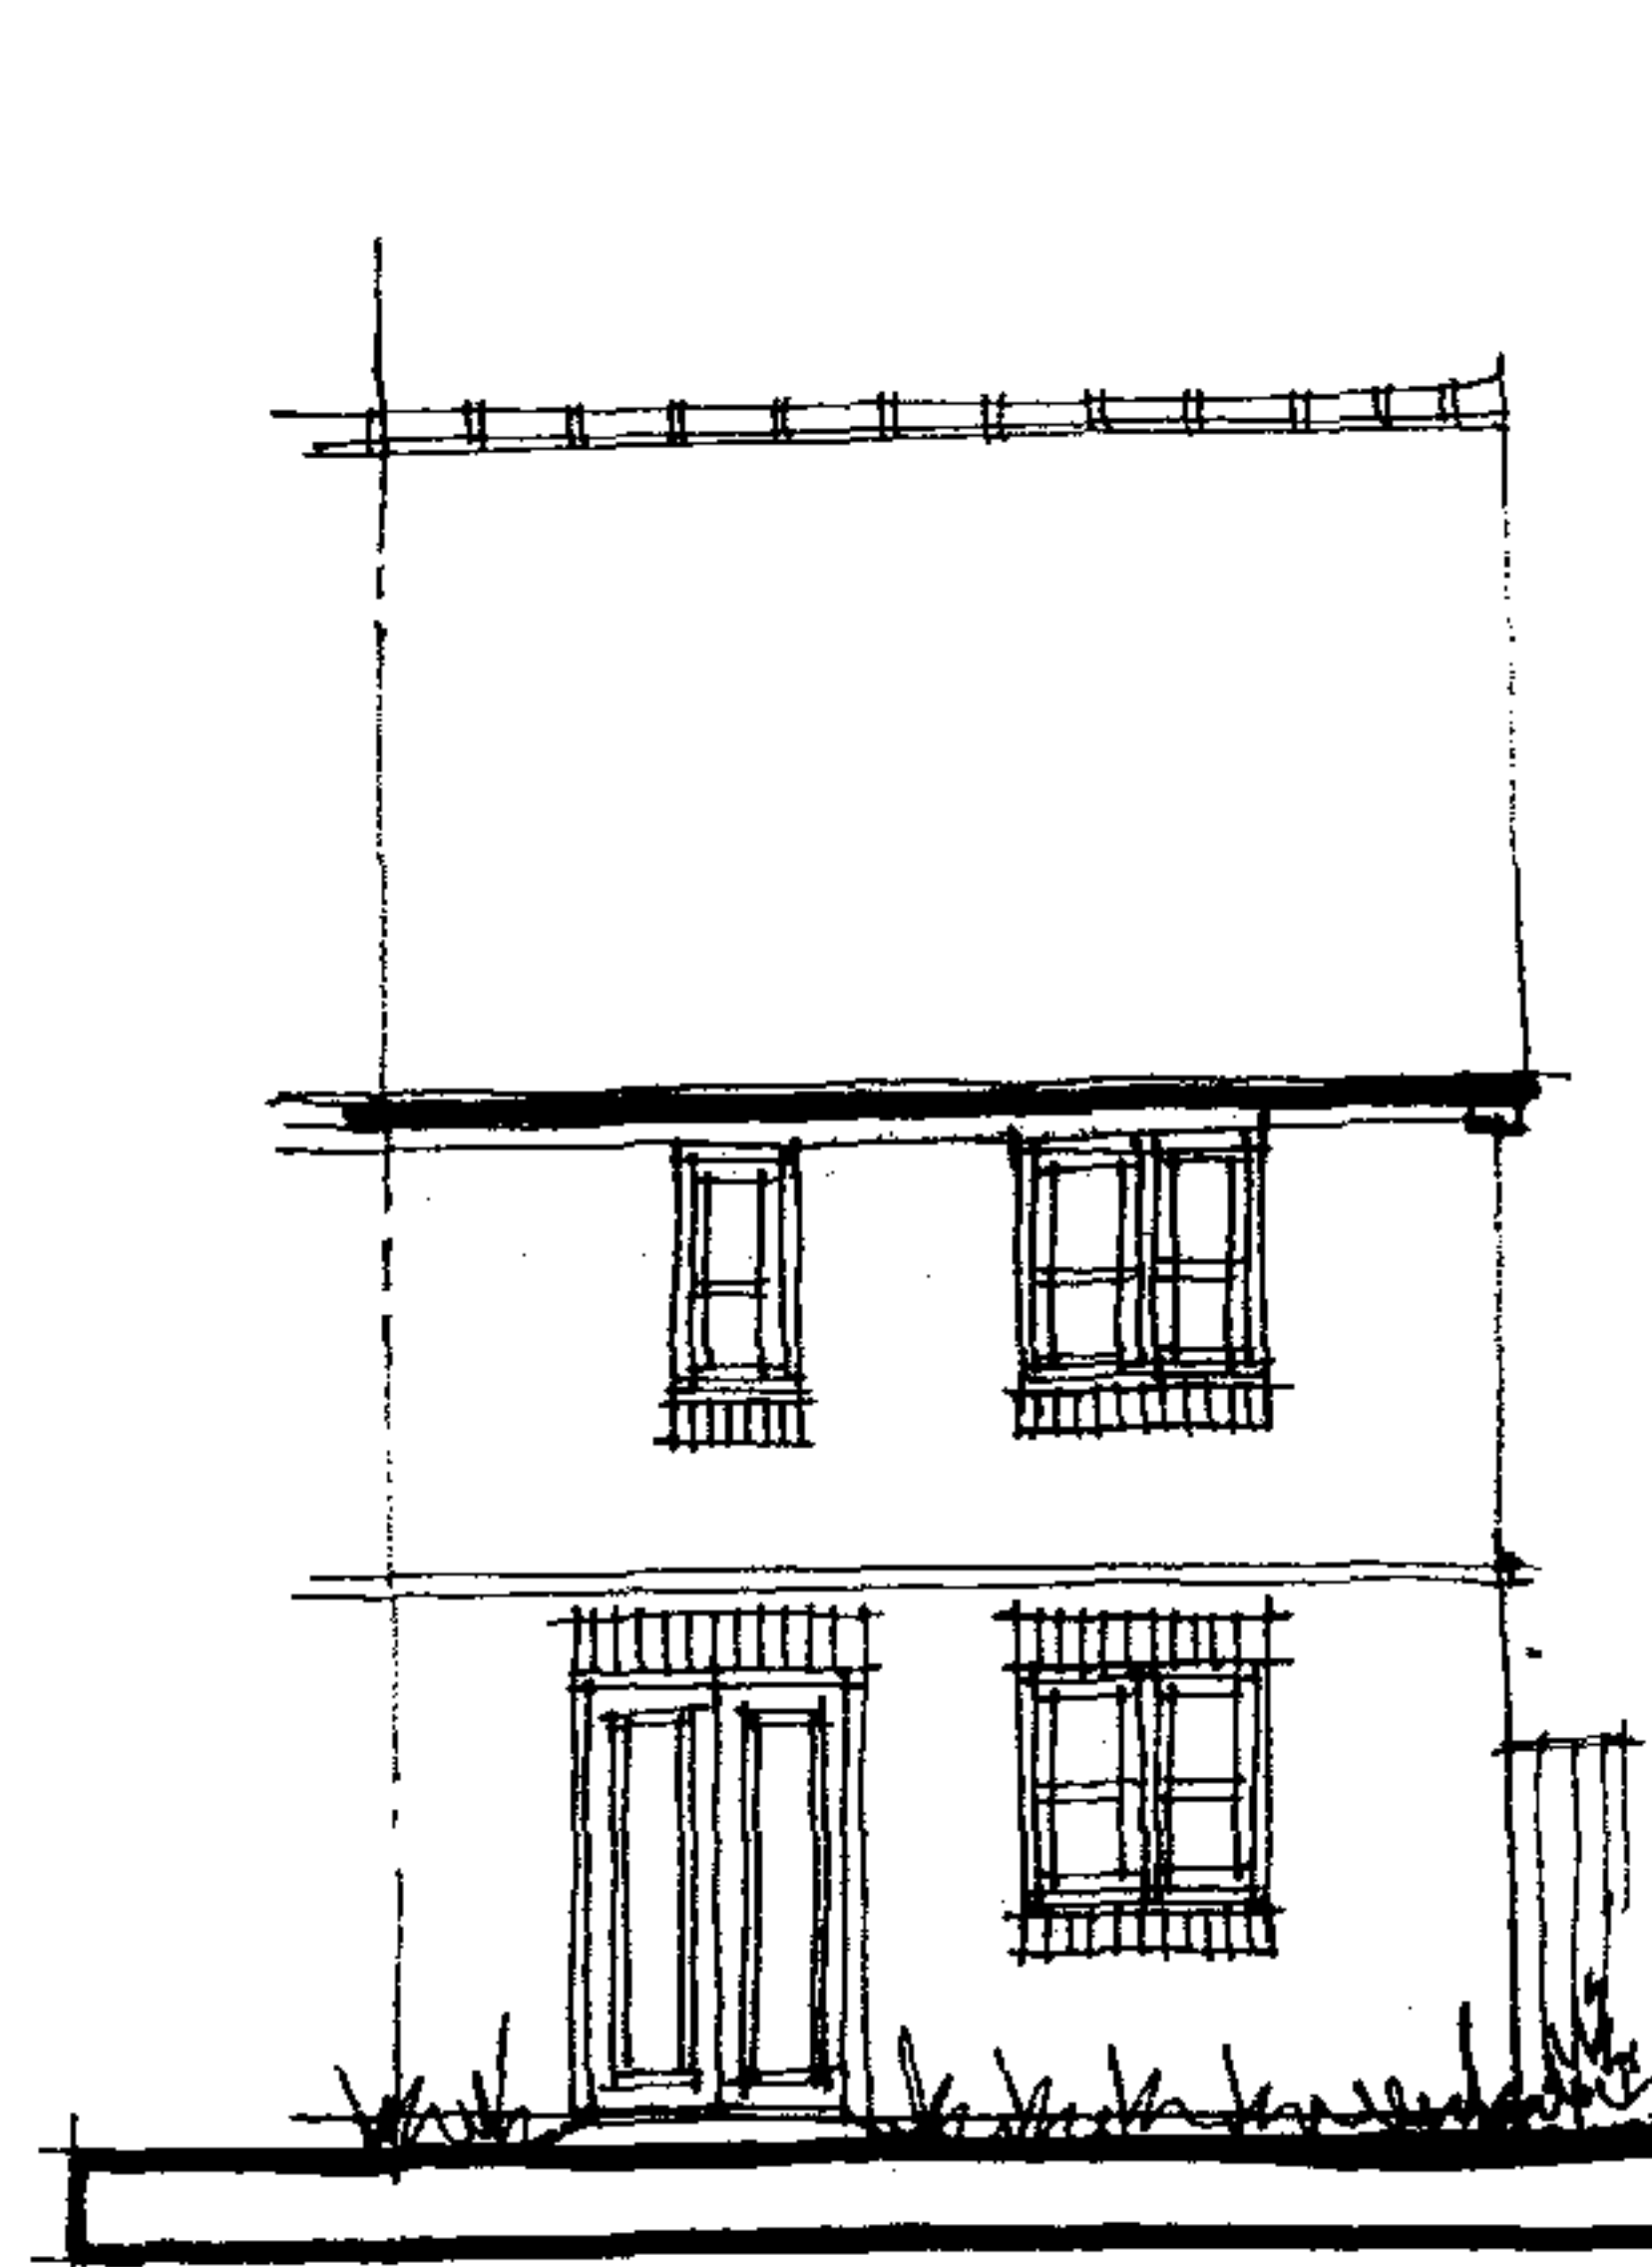


REAR ELEVATION



FRONT ELEVATION

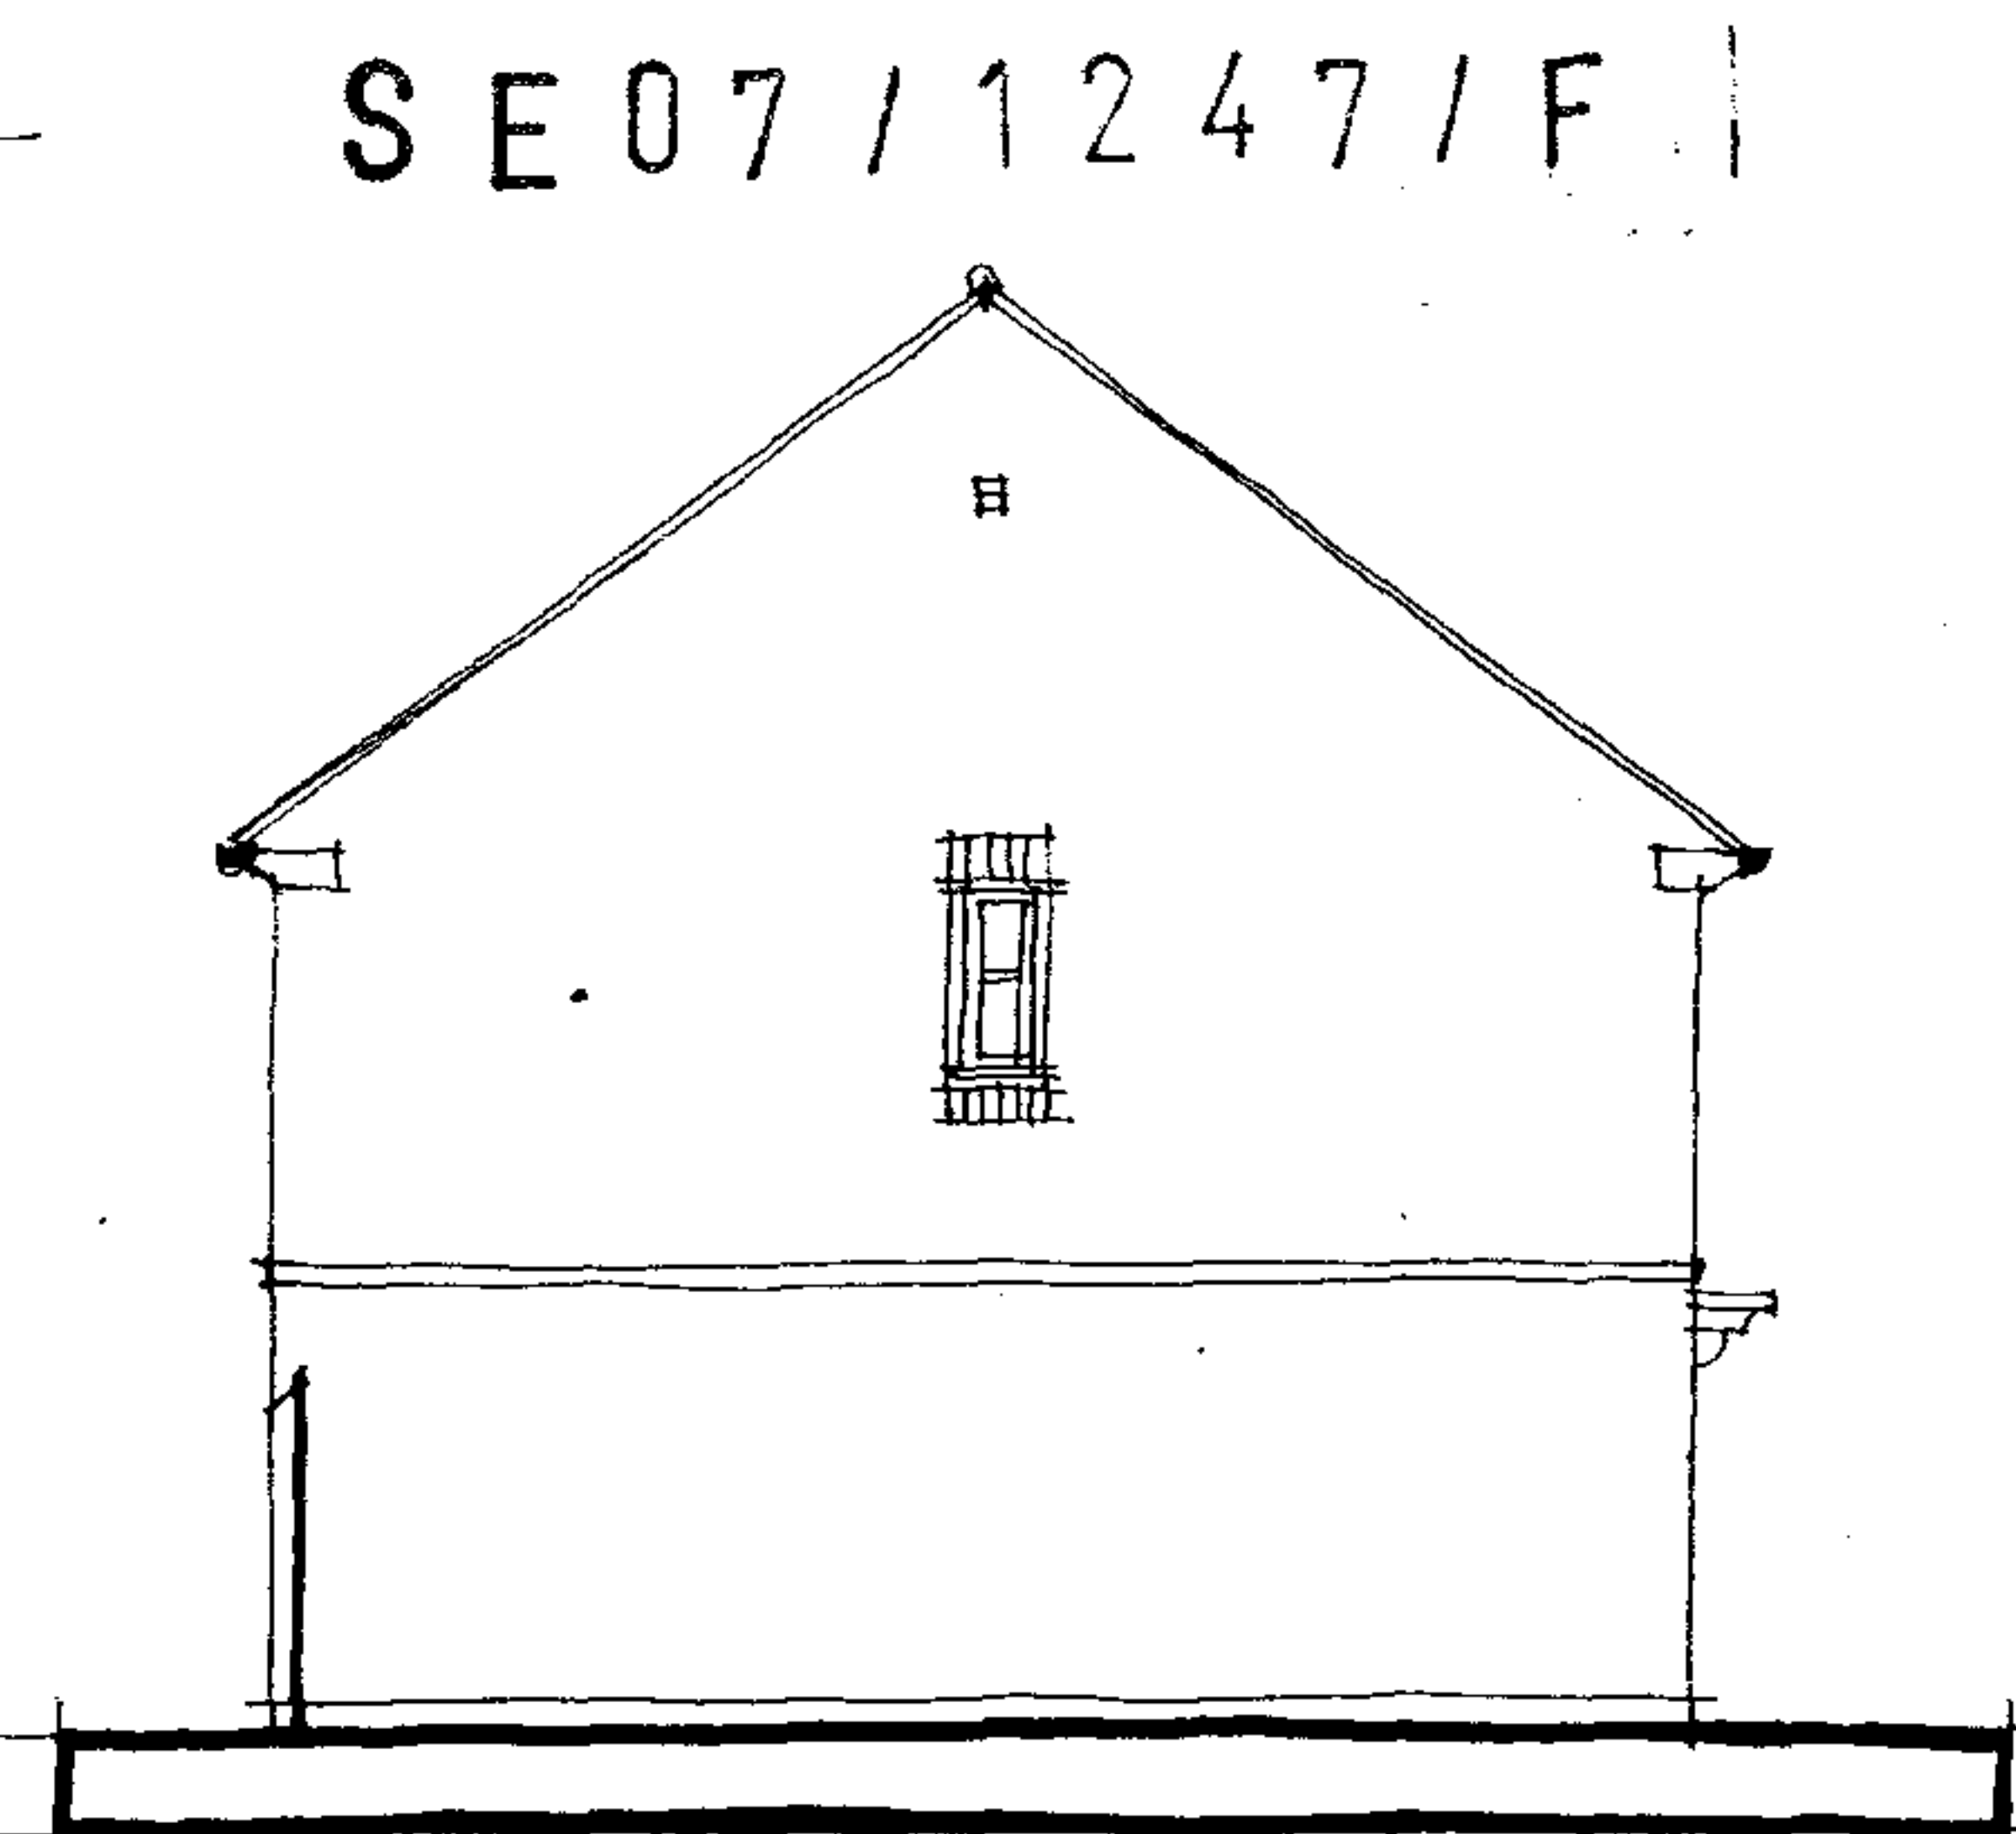

SIDE ELEVATION

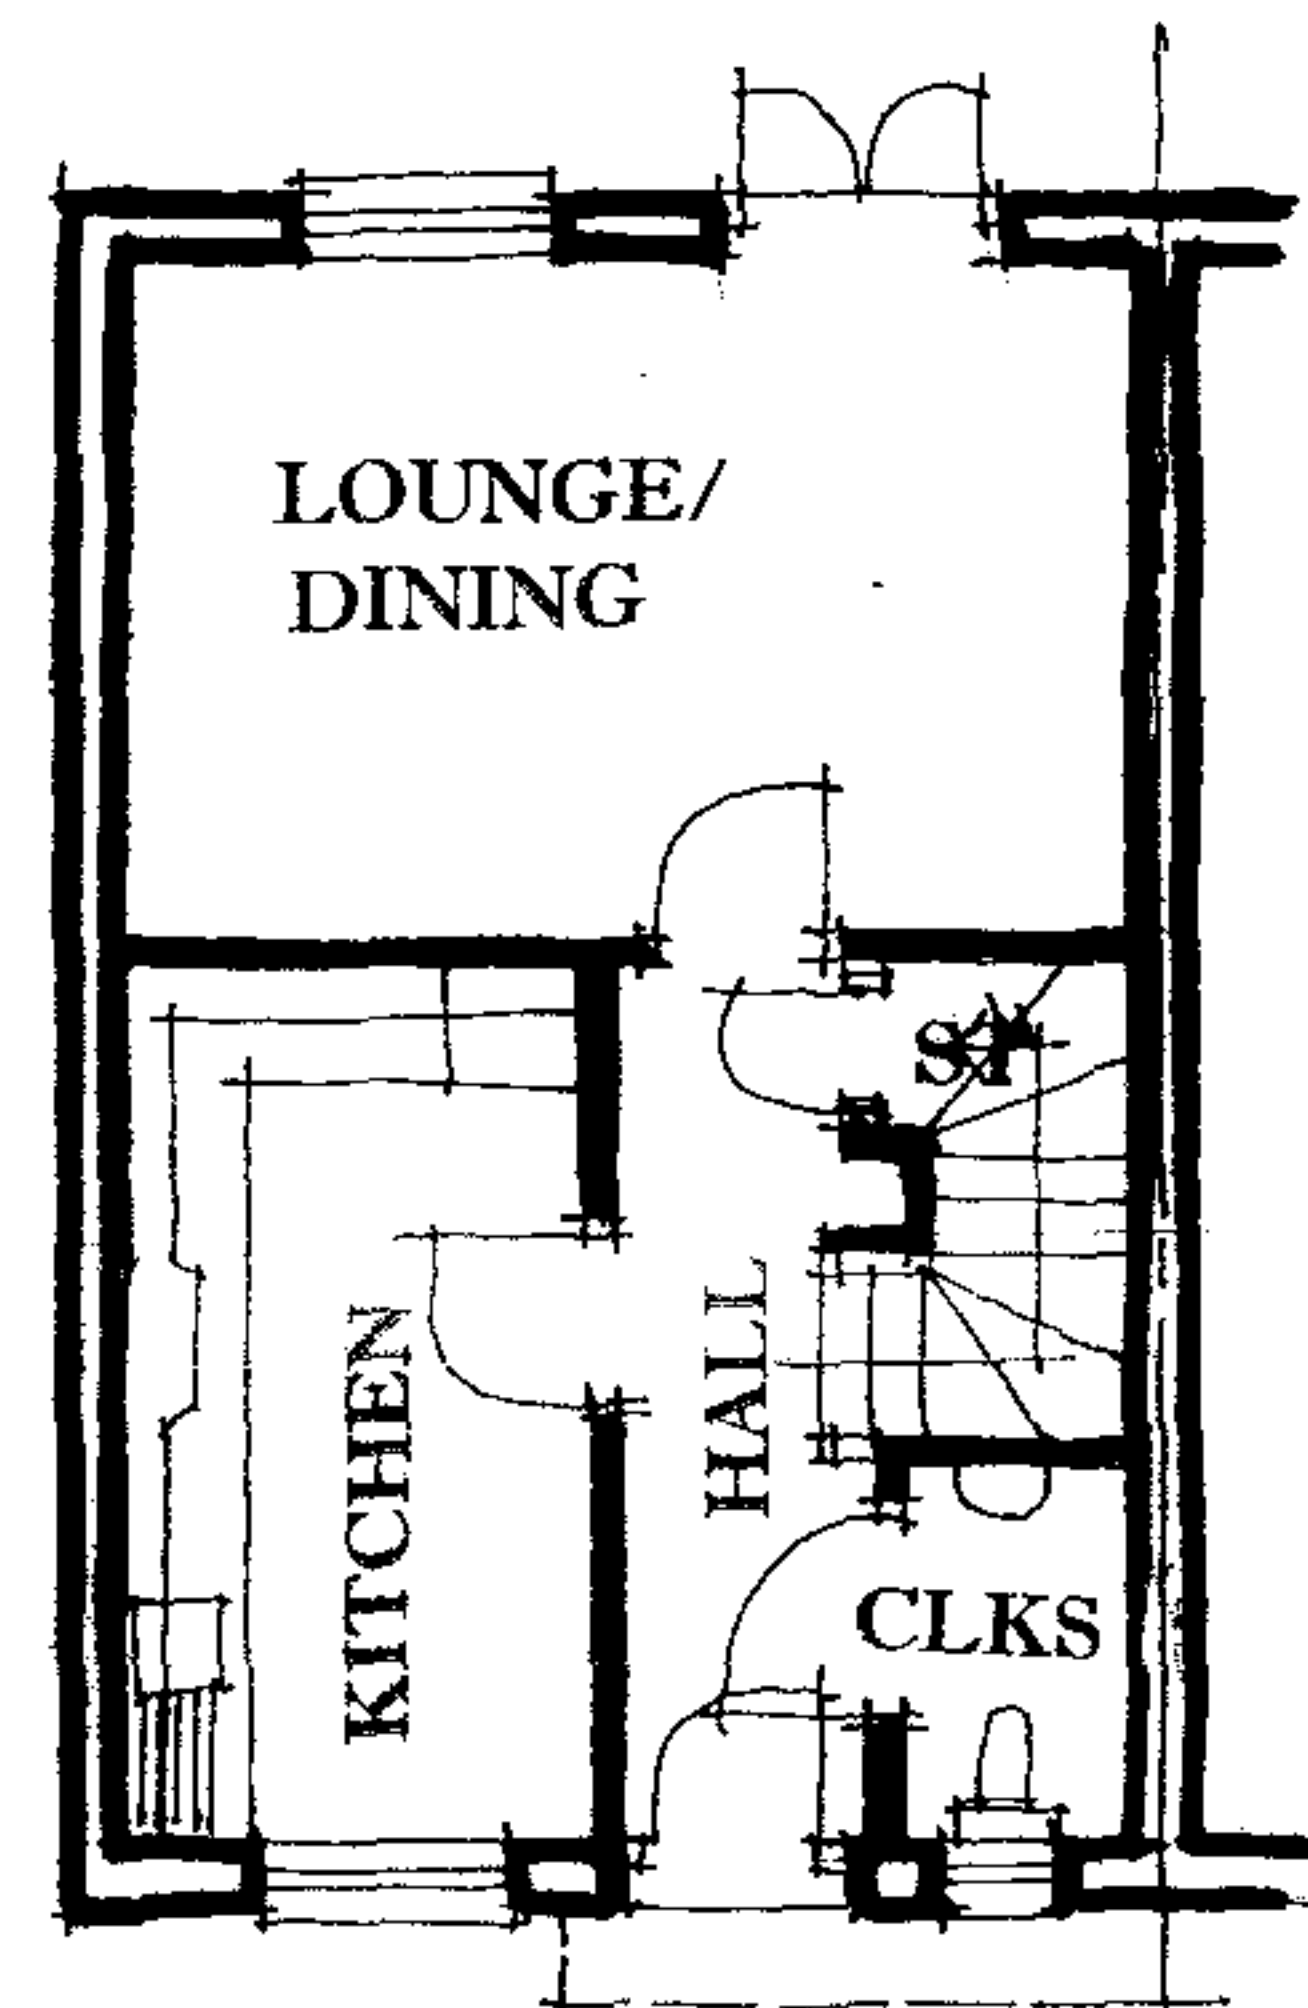

GROUND FLOOR PLAN



N & JC DESIGN PARTNERSHIP
Development Design Consultants

Project: PROPOSED RESIDENTIAL
DEVELOPMENT
BROOKSIDE
WHITCHURCH
ROSS ON WYE

Title: HOUSE TYPE DESIGN
PLOTS 10 & 11

Client: MARCHFIELD ESTATES

Drg Ref: HG/07/WROW/006

Date: MARCH 2007 Scale: 1:100

9, Lancaster Close, Desford, Leicestershire. LE9 9HW
Tel:- 01455 822995 Fax:- 01455 824499
e-mail:- njc.design@btinternet.com