


Notes


**Check** this drawing is the latest revision.  
**Do not** scale from this drawing.  
**Do not** use the information on this drawing without checking all dimensions on site.  
**Do not** use any areas indicated for either valuation, purchase, sale or any other form of legally binding contract.  
**Do not** reproduce any part of this drawing without prior written consent.

Designer's hazard identification


It is assumed that all works will be undertaken by a competent contractor working, where appropriate, to an approved method statement. In addition to the hazards typically associated with the types of construction detailed on this drawing, any known abnormal hazards specific to this drawing have been identified.

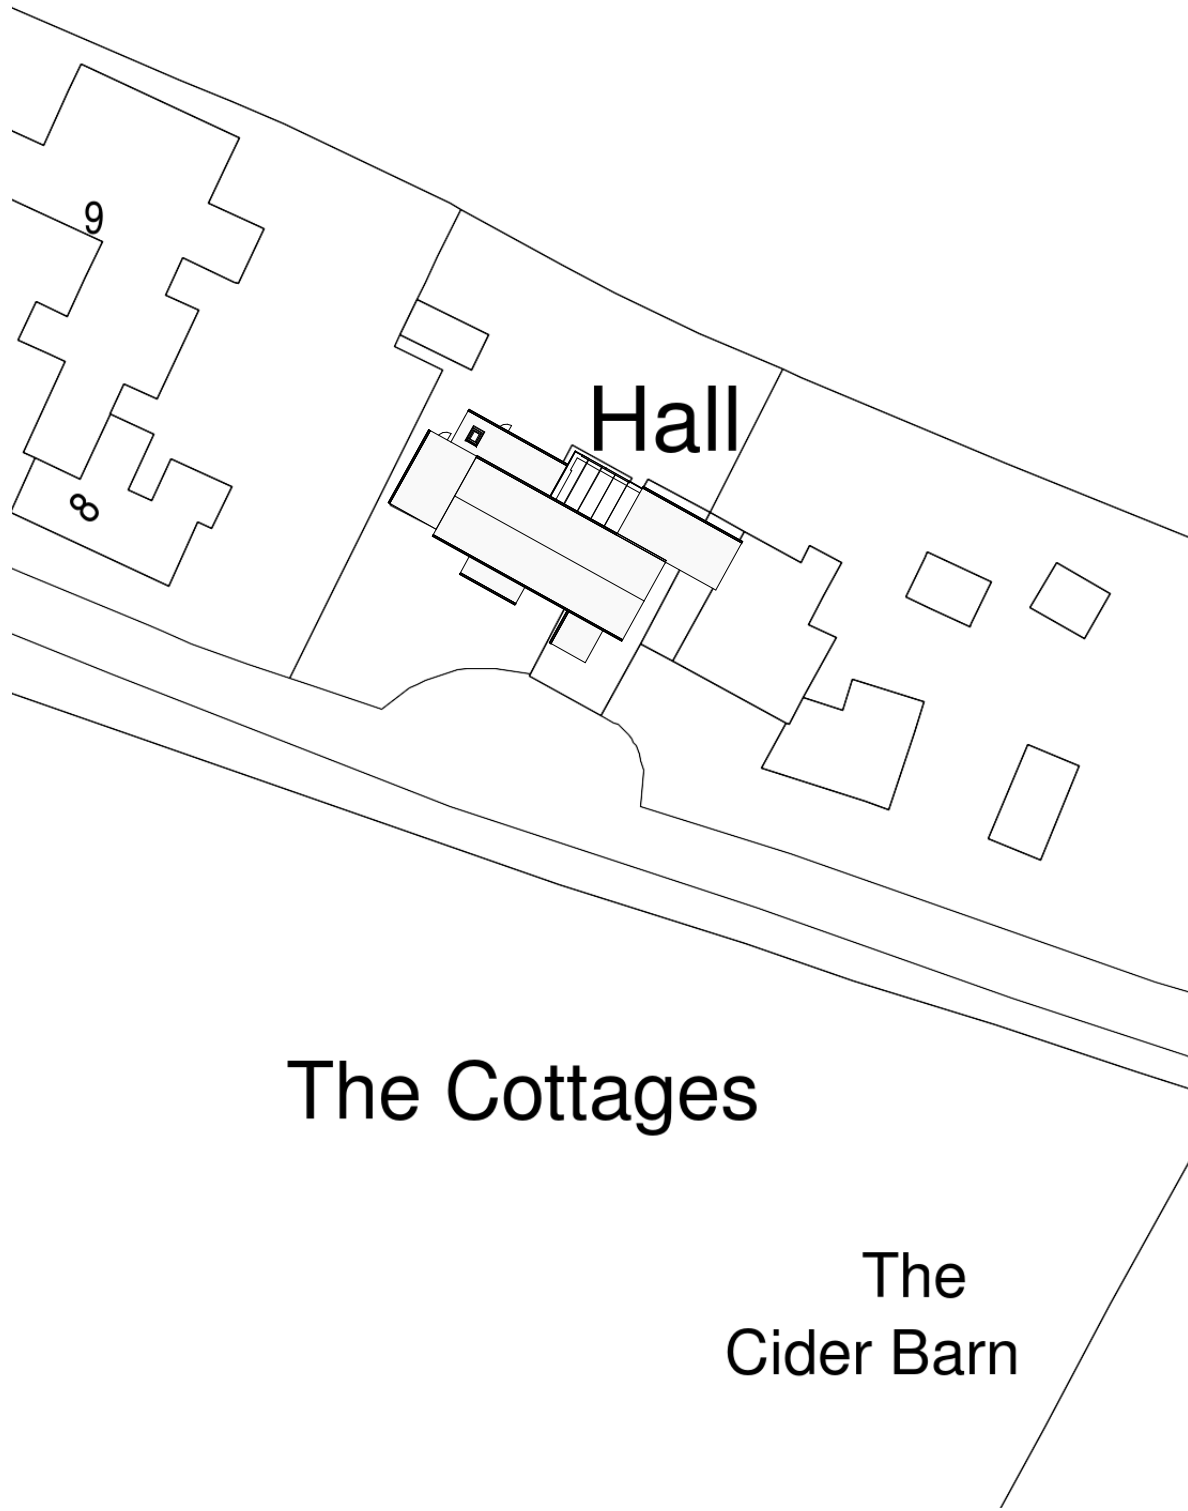

**Site as existing**  
1 : 500

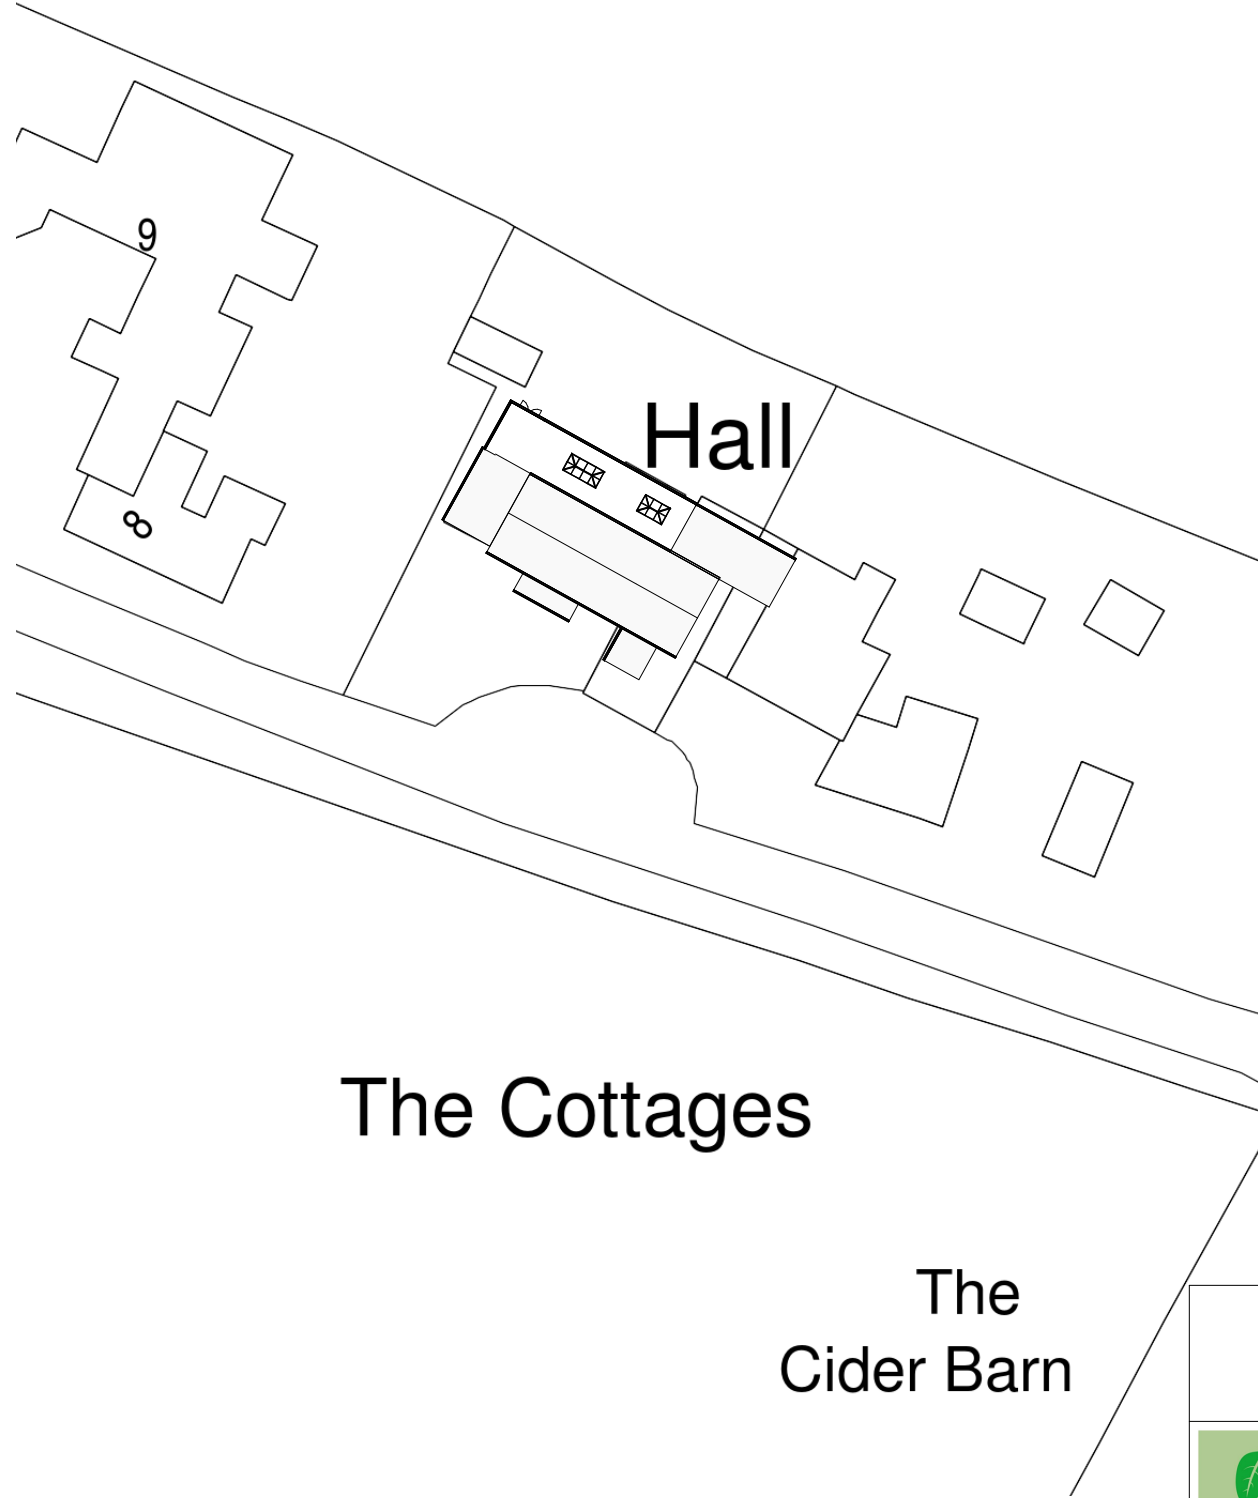

**Site as proposed**  
1 : 500

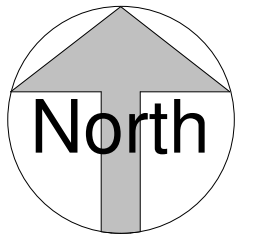

Greenleaf Architecture  
Rough Farm  
Garway Hill  
HR2 8HD  
[www.greenleafarchitecture.co.uk](http://www.greenleafarchitecture.co.uk)

Project 7 The Cottages, Hom Green

Client Haddy Warren & Adam Flowers

Site plan as existing and proposed

Dwg no.	136	A002	Revision
---------	-----	------	----------

Scale	1 : 500 @ A3	Date	Oct 2021
-------	--------------	------	----------

Graphic Scale 1:500

