



1 BARN 1 GROUND FLOOR PLAN
SCALE - 1:100

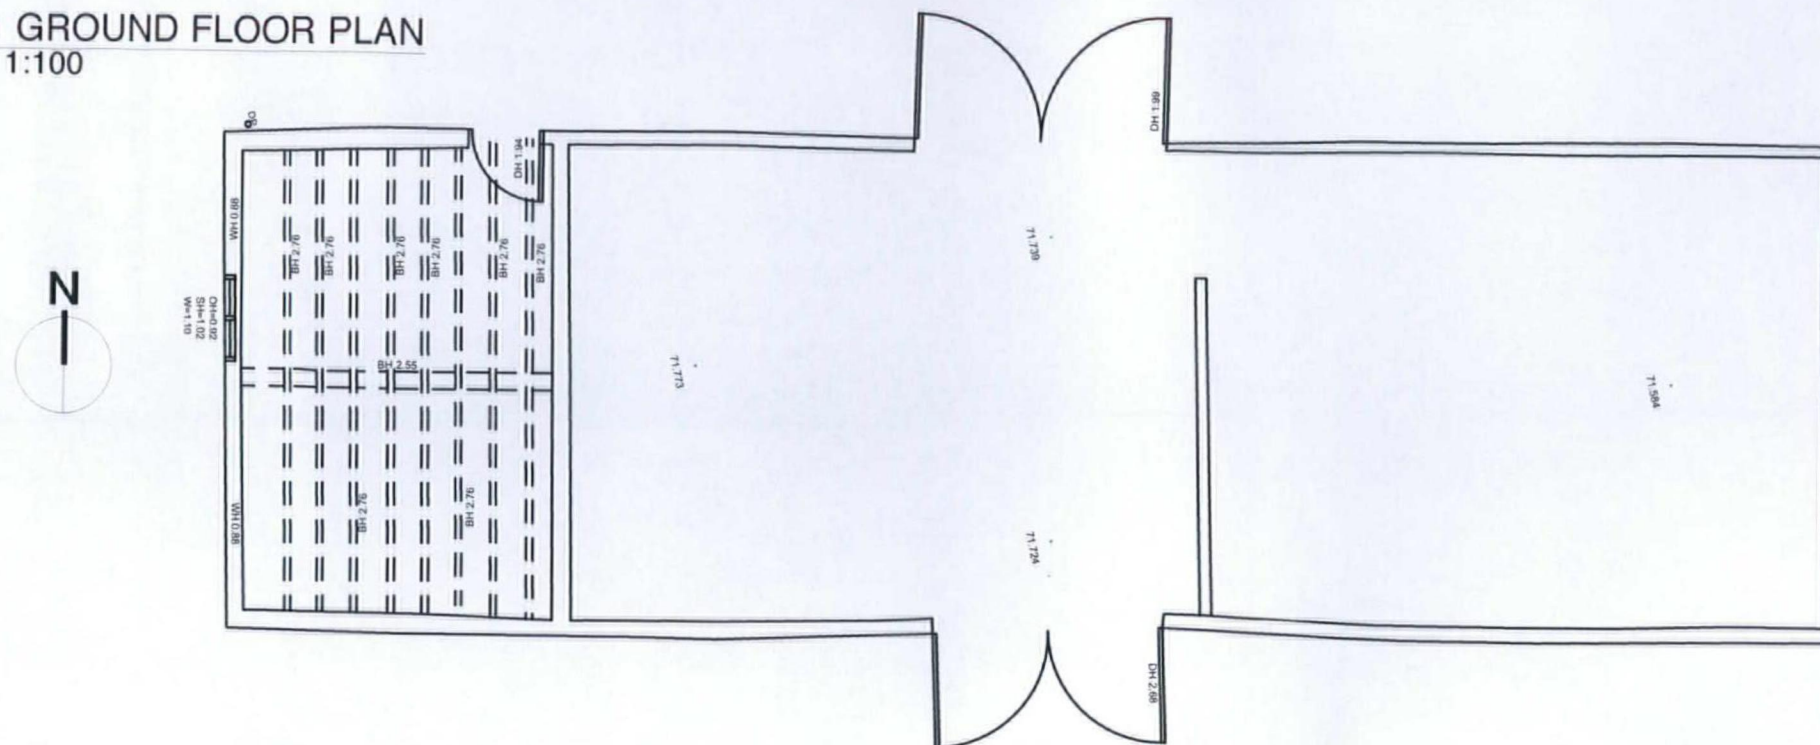

2 BARN 1 FIRST FLOOR PLAN
SCALE - 1:100

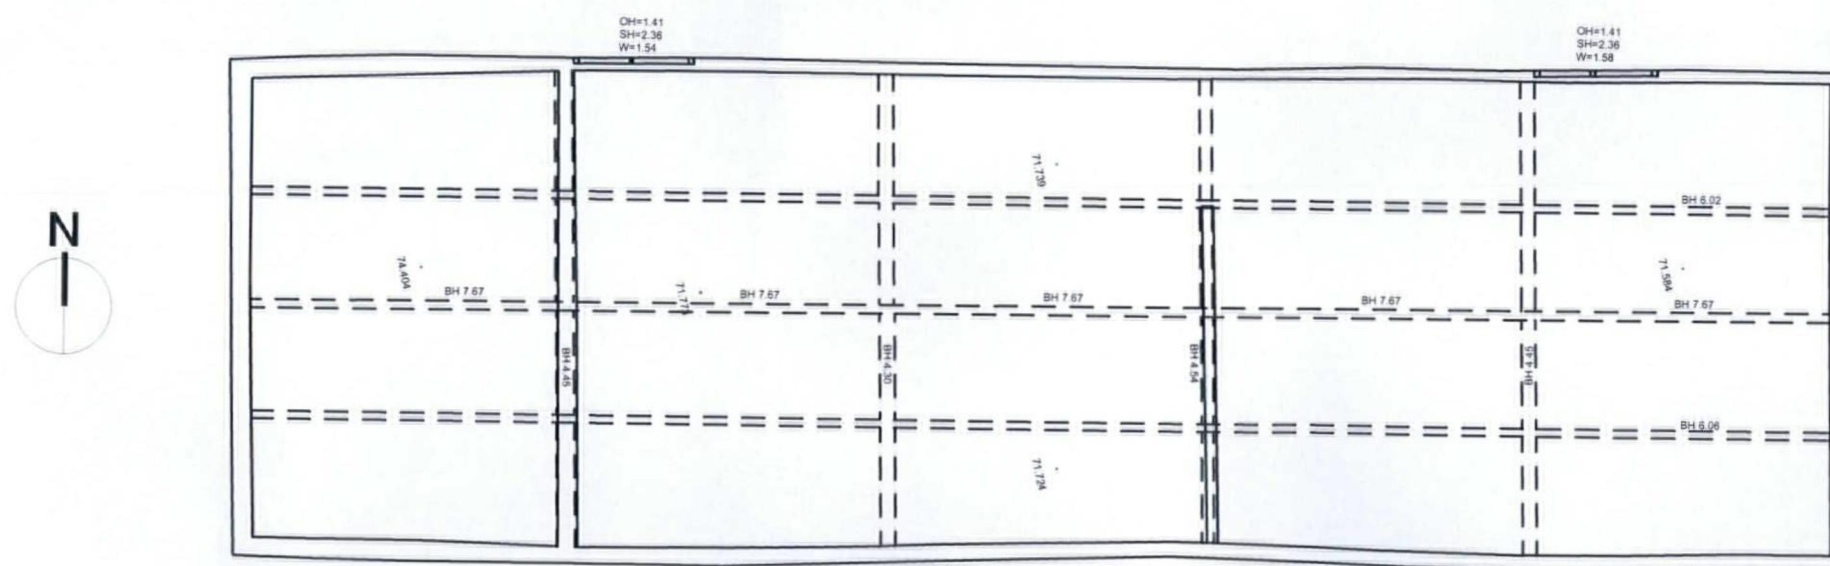


0 5 6 7 8 9 10 M
SCALE 1:100



KEY

BARN 1 LOCATION

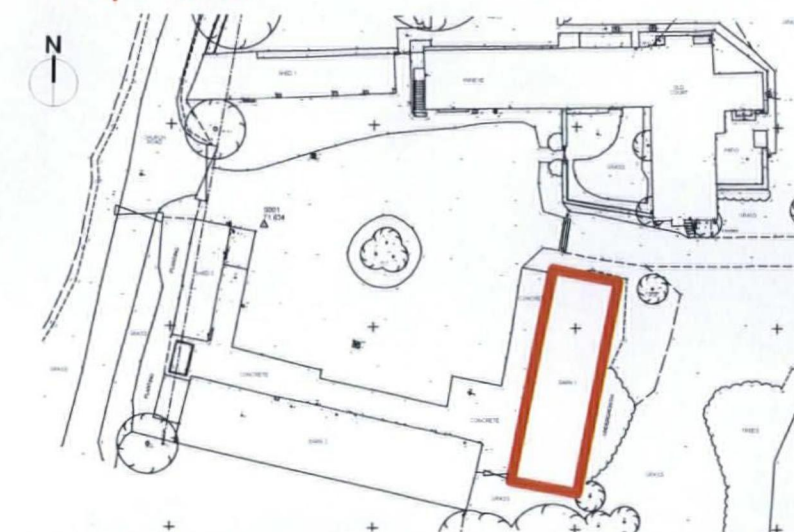

PLANNING AND LISTED BUILDING APPLICATION

communion
AWARD WINNING ARCHITECTS

Contact:
STUDIO 1, THE GRANGE
SHELWICK, HEREFORD,
HR1 3AW
T. 01432 344300
INFO@COMMUNIONDESIGN.COM
WWW.COMMUNIONDESIGN.COM

Notes:
1. DO NOT SCALE OFF THIS DRAWING
2. REPORT DISCREPANCIES TO THE ARCHITECT
3. THIS DRAWING IS TO BE READ WITH ALL
RELEVANT SPECIFICATIONS AND OTHER
INFORMATION ISSUED BY THE ARCHITECT,
ENGINEERS & OTHER SPECIALISTS
4. THIS DRAWING IS COPYRIGHTED TO
COMMUNION LTD

Drawing Title:

BARN 1 - EXISTING FLOOR PLANS

Client:
MR TIMOTHY BULMER

Project:
OLD COURT BARN, BROBURY

Job No: A.195 **Job Stage:** 13.03 **Drawing No:** E.10 **Rev:** -

Drwn by: TW **Chkd by:** AJC **Scale:** 1:100 @ A3 **Date:** 01.02.03