


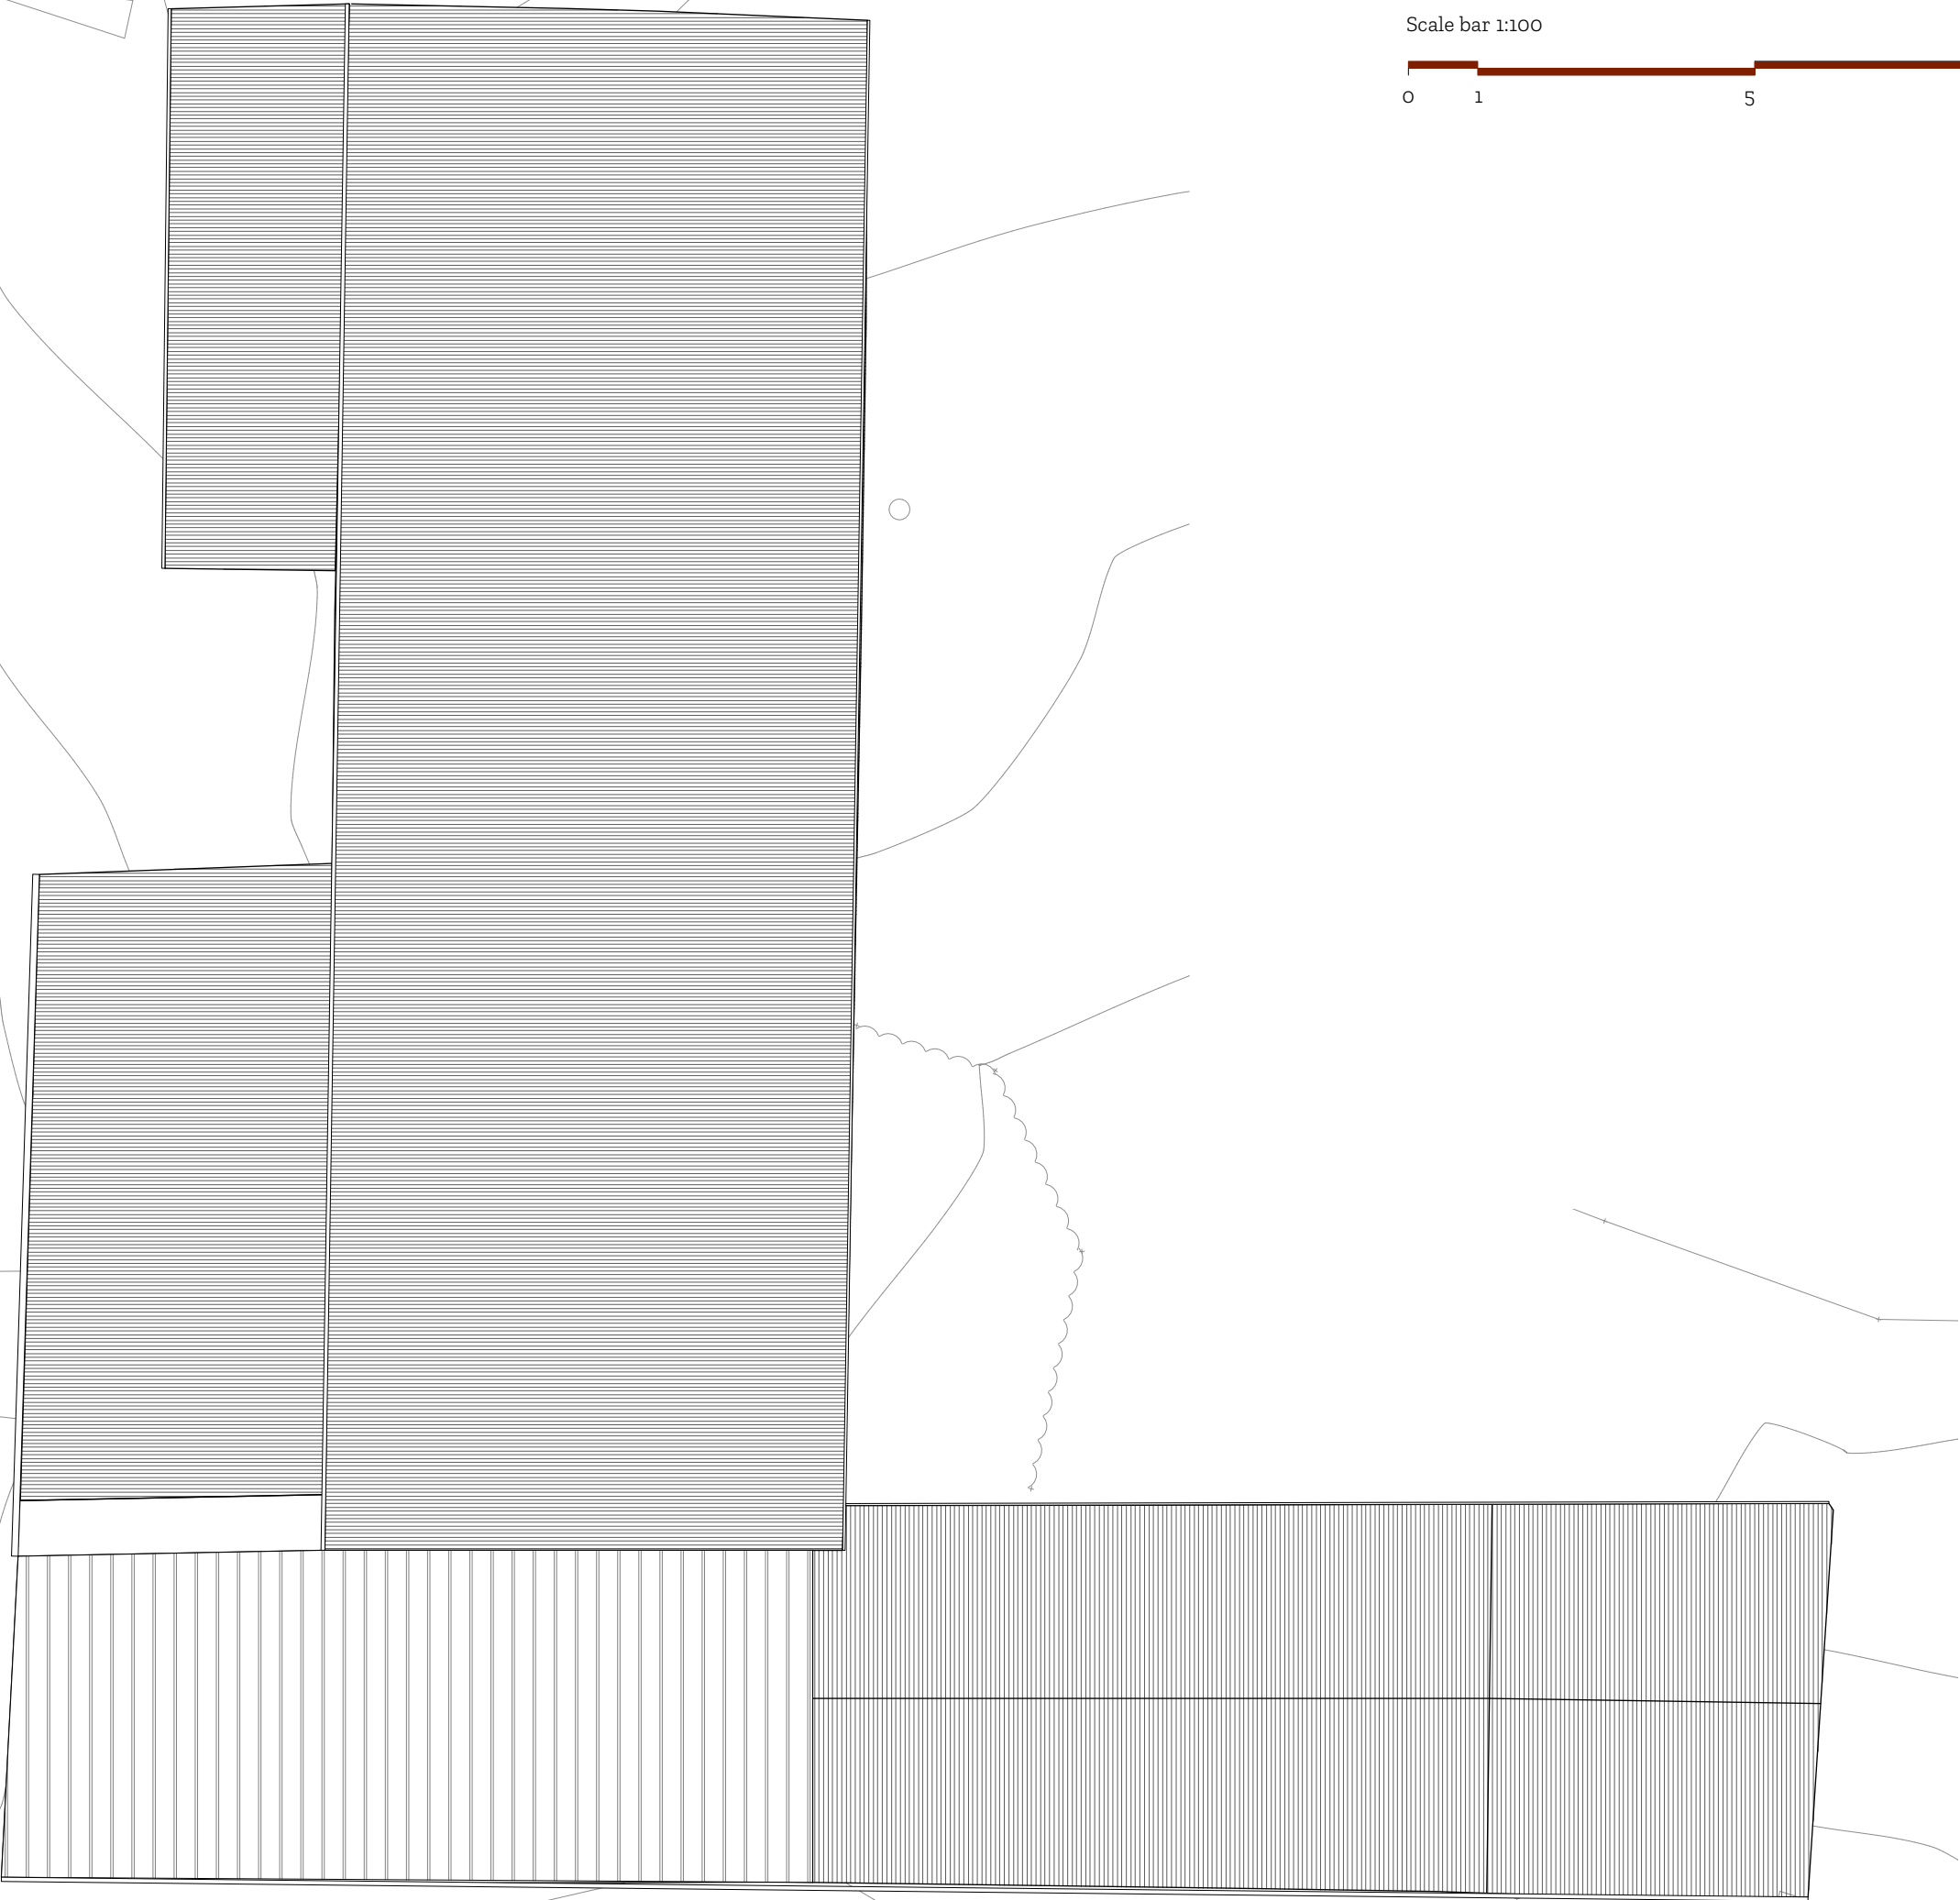

Scale bar 1:100




Arbor Architects Ltd.
Shell Store, Skylon Park, Hereford, HR2 6JT
Registered No. 12037250

www.arborarchitects.co.uk

Notes

DESIGNERS HAZARD IDENTIFICATION:

Site Key:

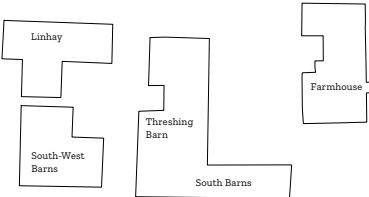

B	16/10/2024	Planning Clarifications	MG	MH
Rev	Date	Description	DRW	CHK
Project Penymoor Farm				
Project No. 1037				
Date		Status		
18/Mar/24		PLANNING		
Scale		Drawn	Checked	
1:100 at A3		MG	MH	
Drawing				
Existing Roof Plan - Threshing Barn & South Barns				
Drawing No. PL111			Rev. B	