



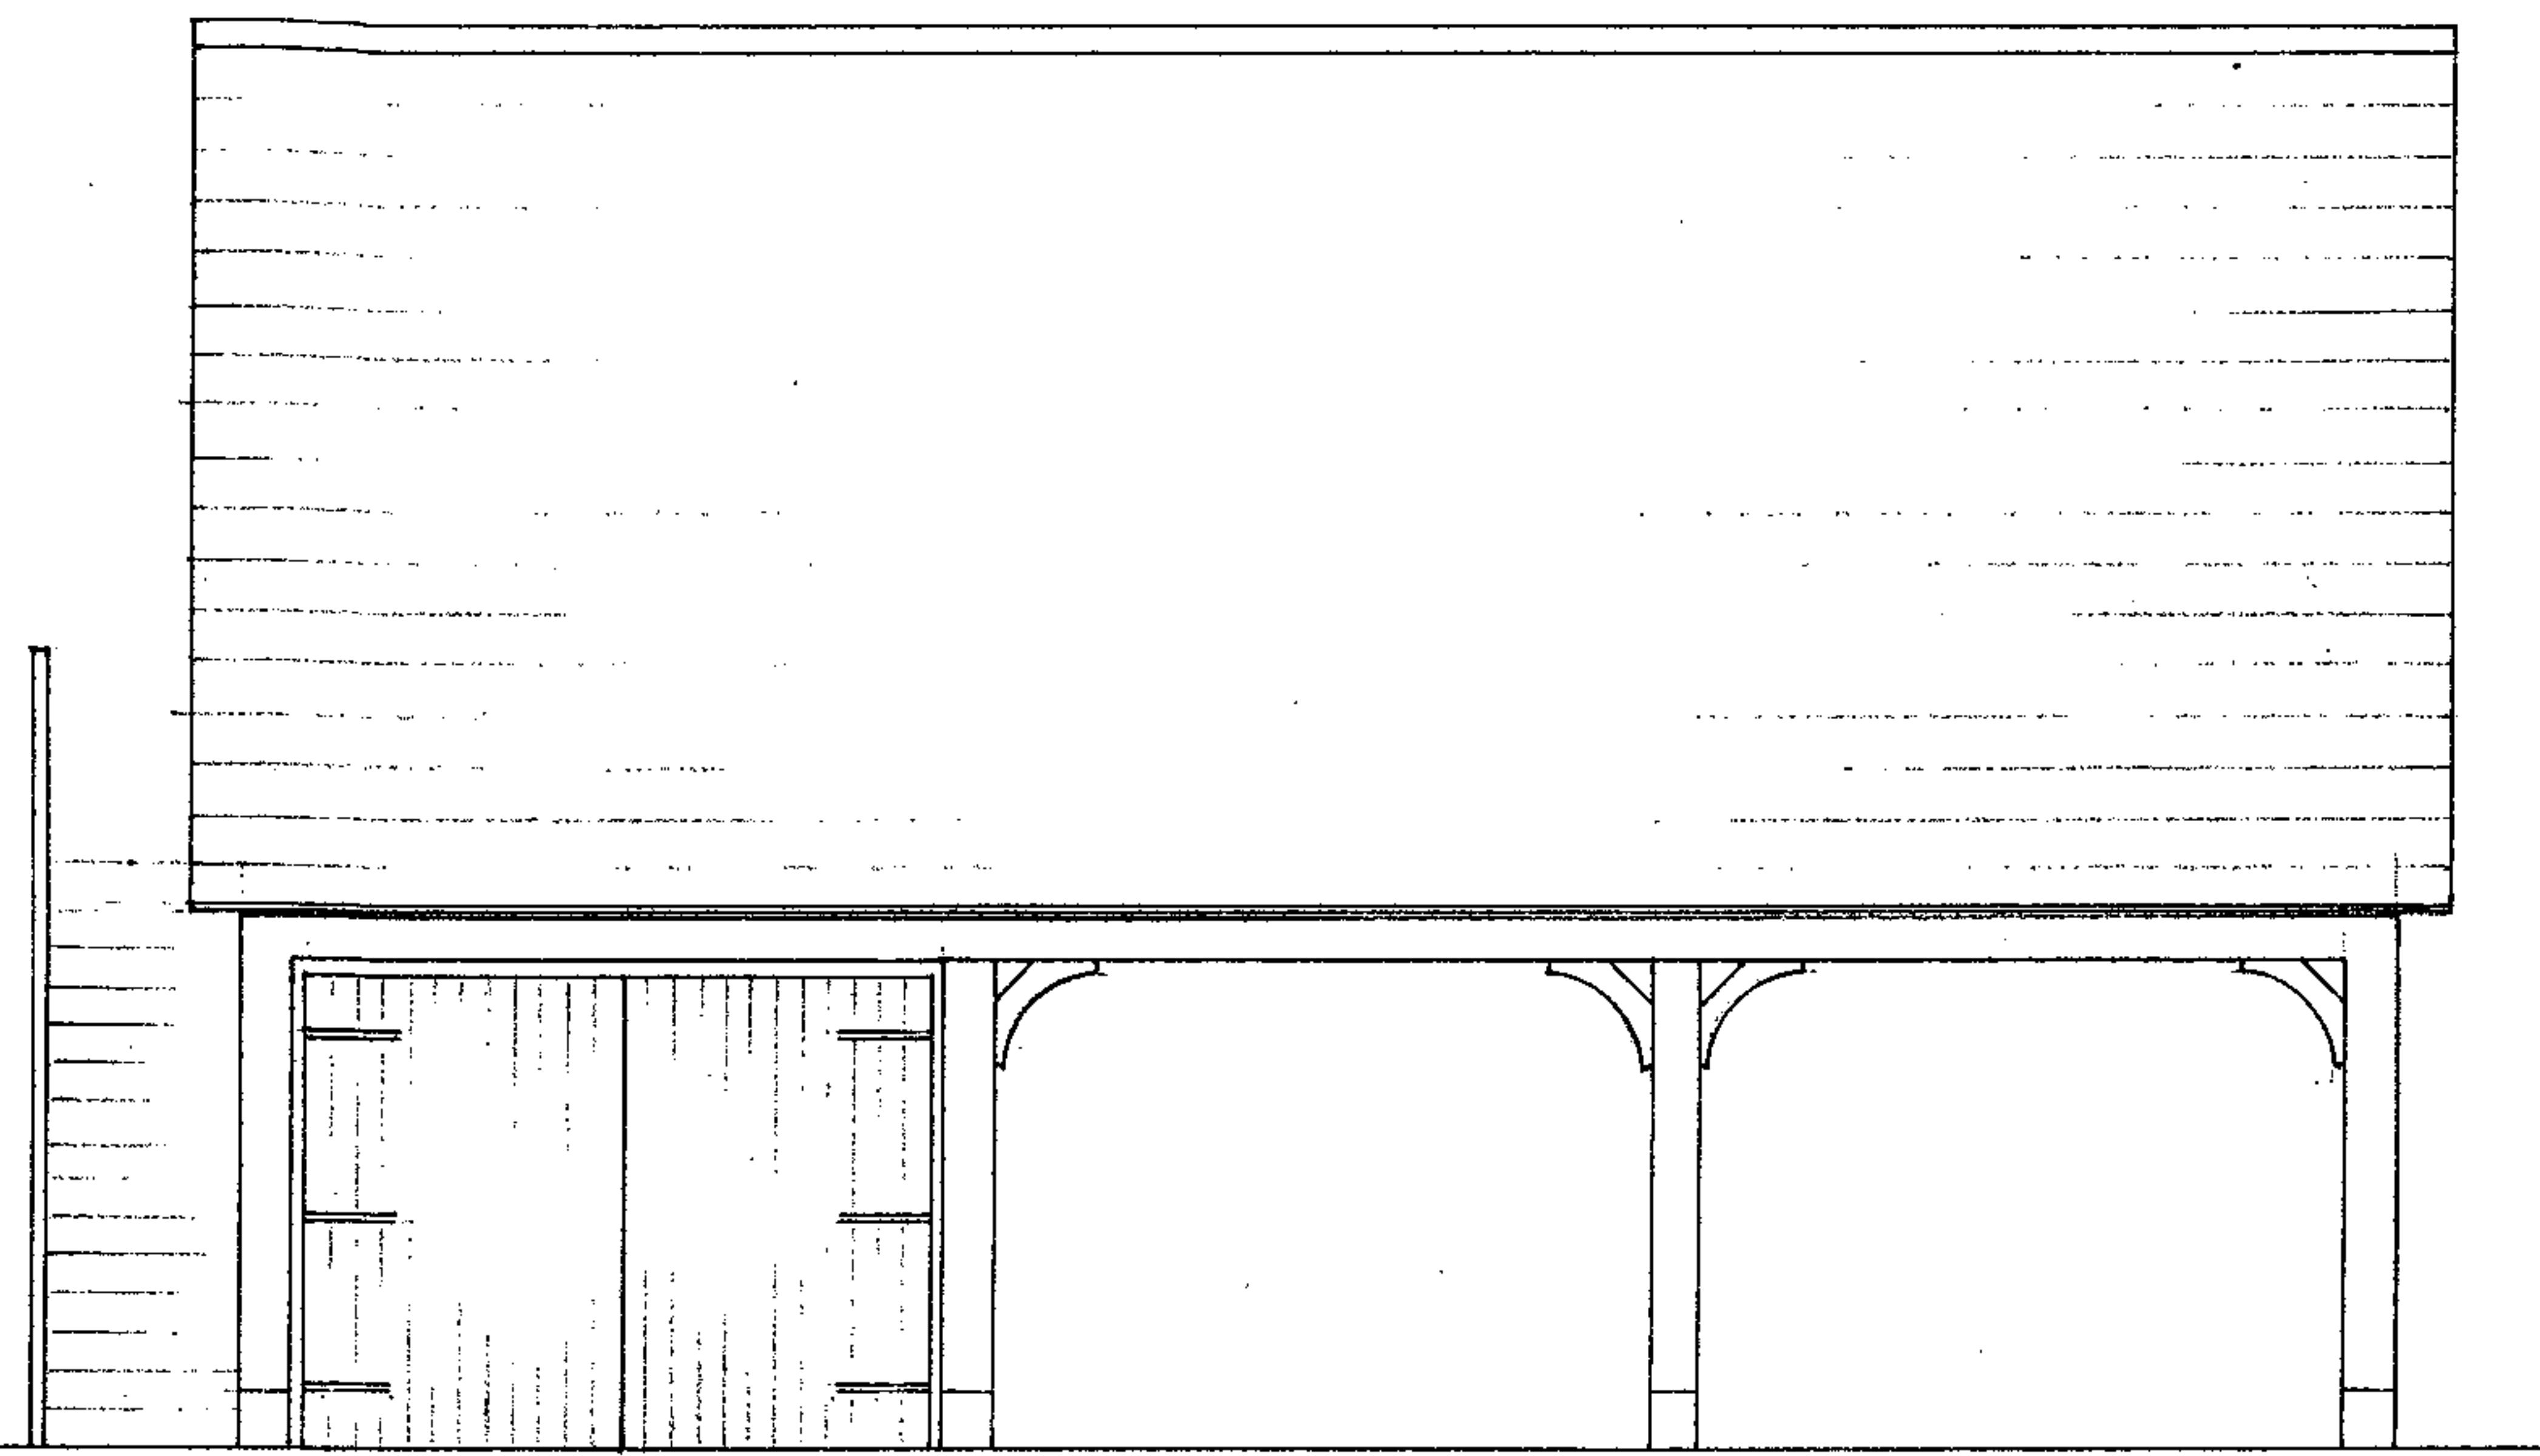


North Elevation

5.6m

Scale 1:50

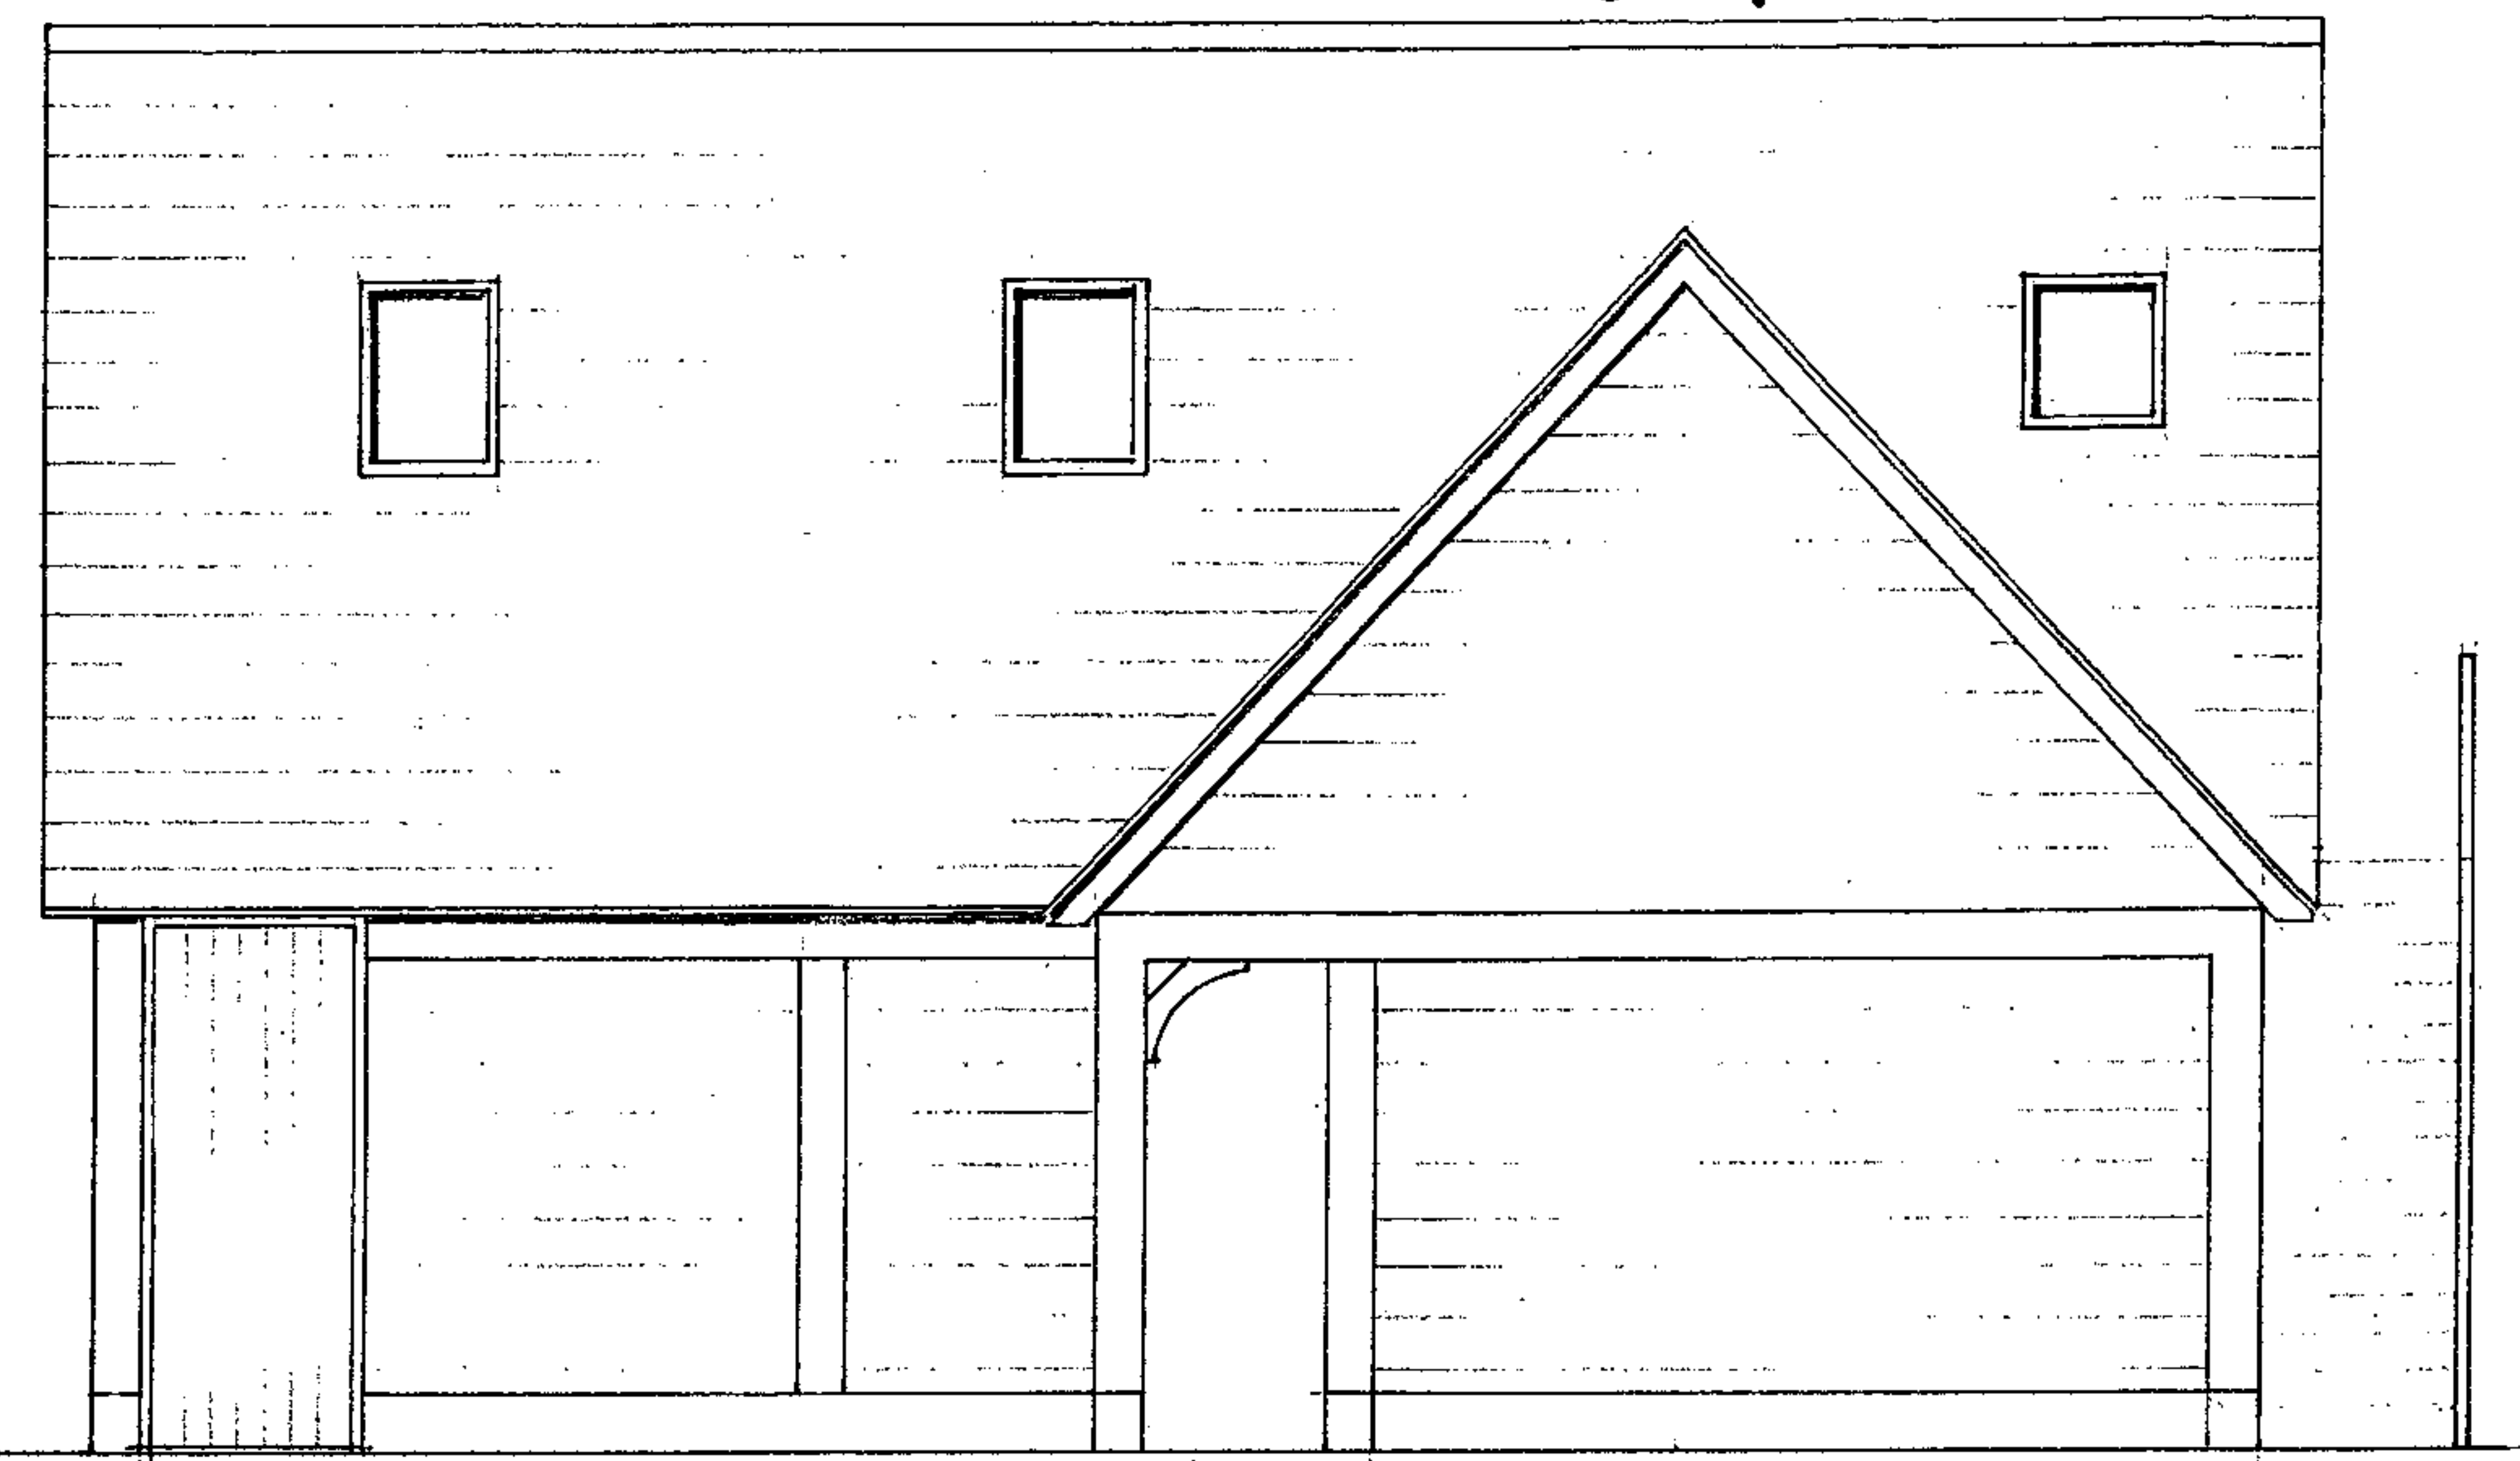

South Elevation

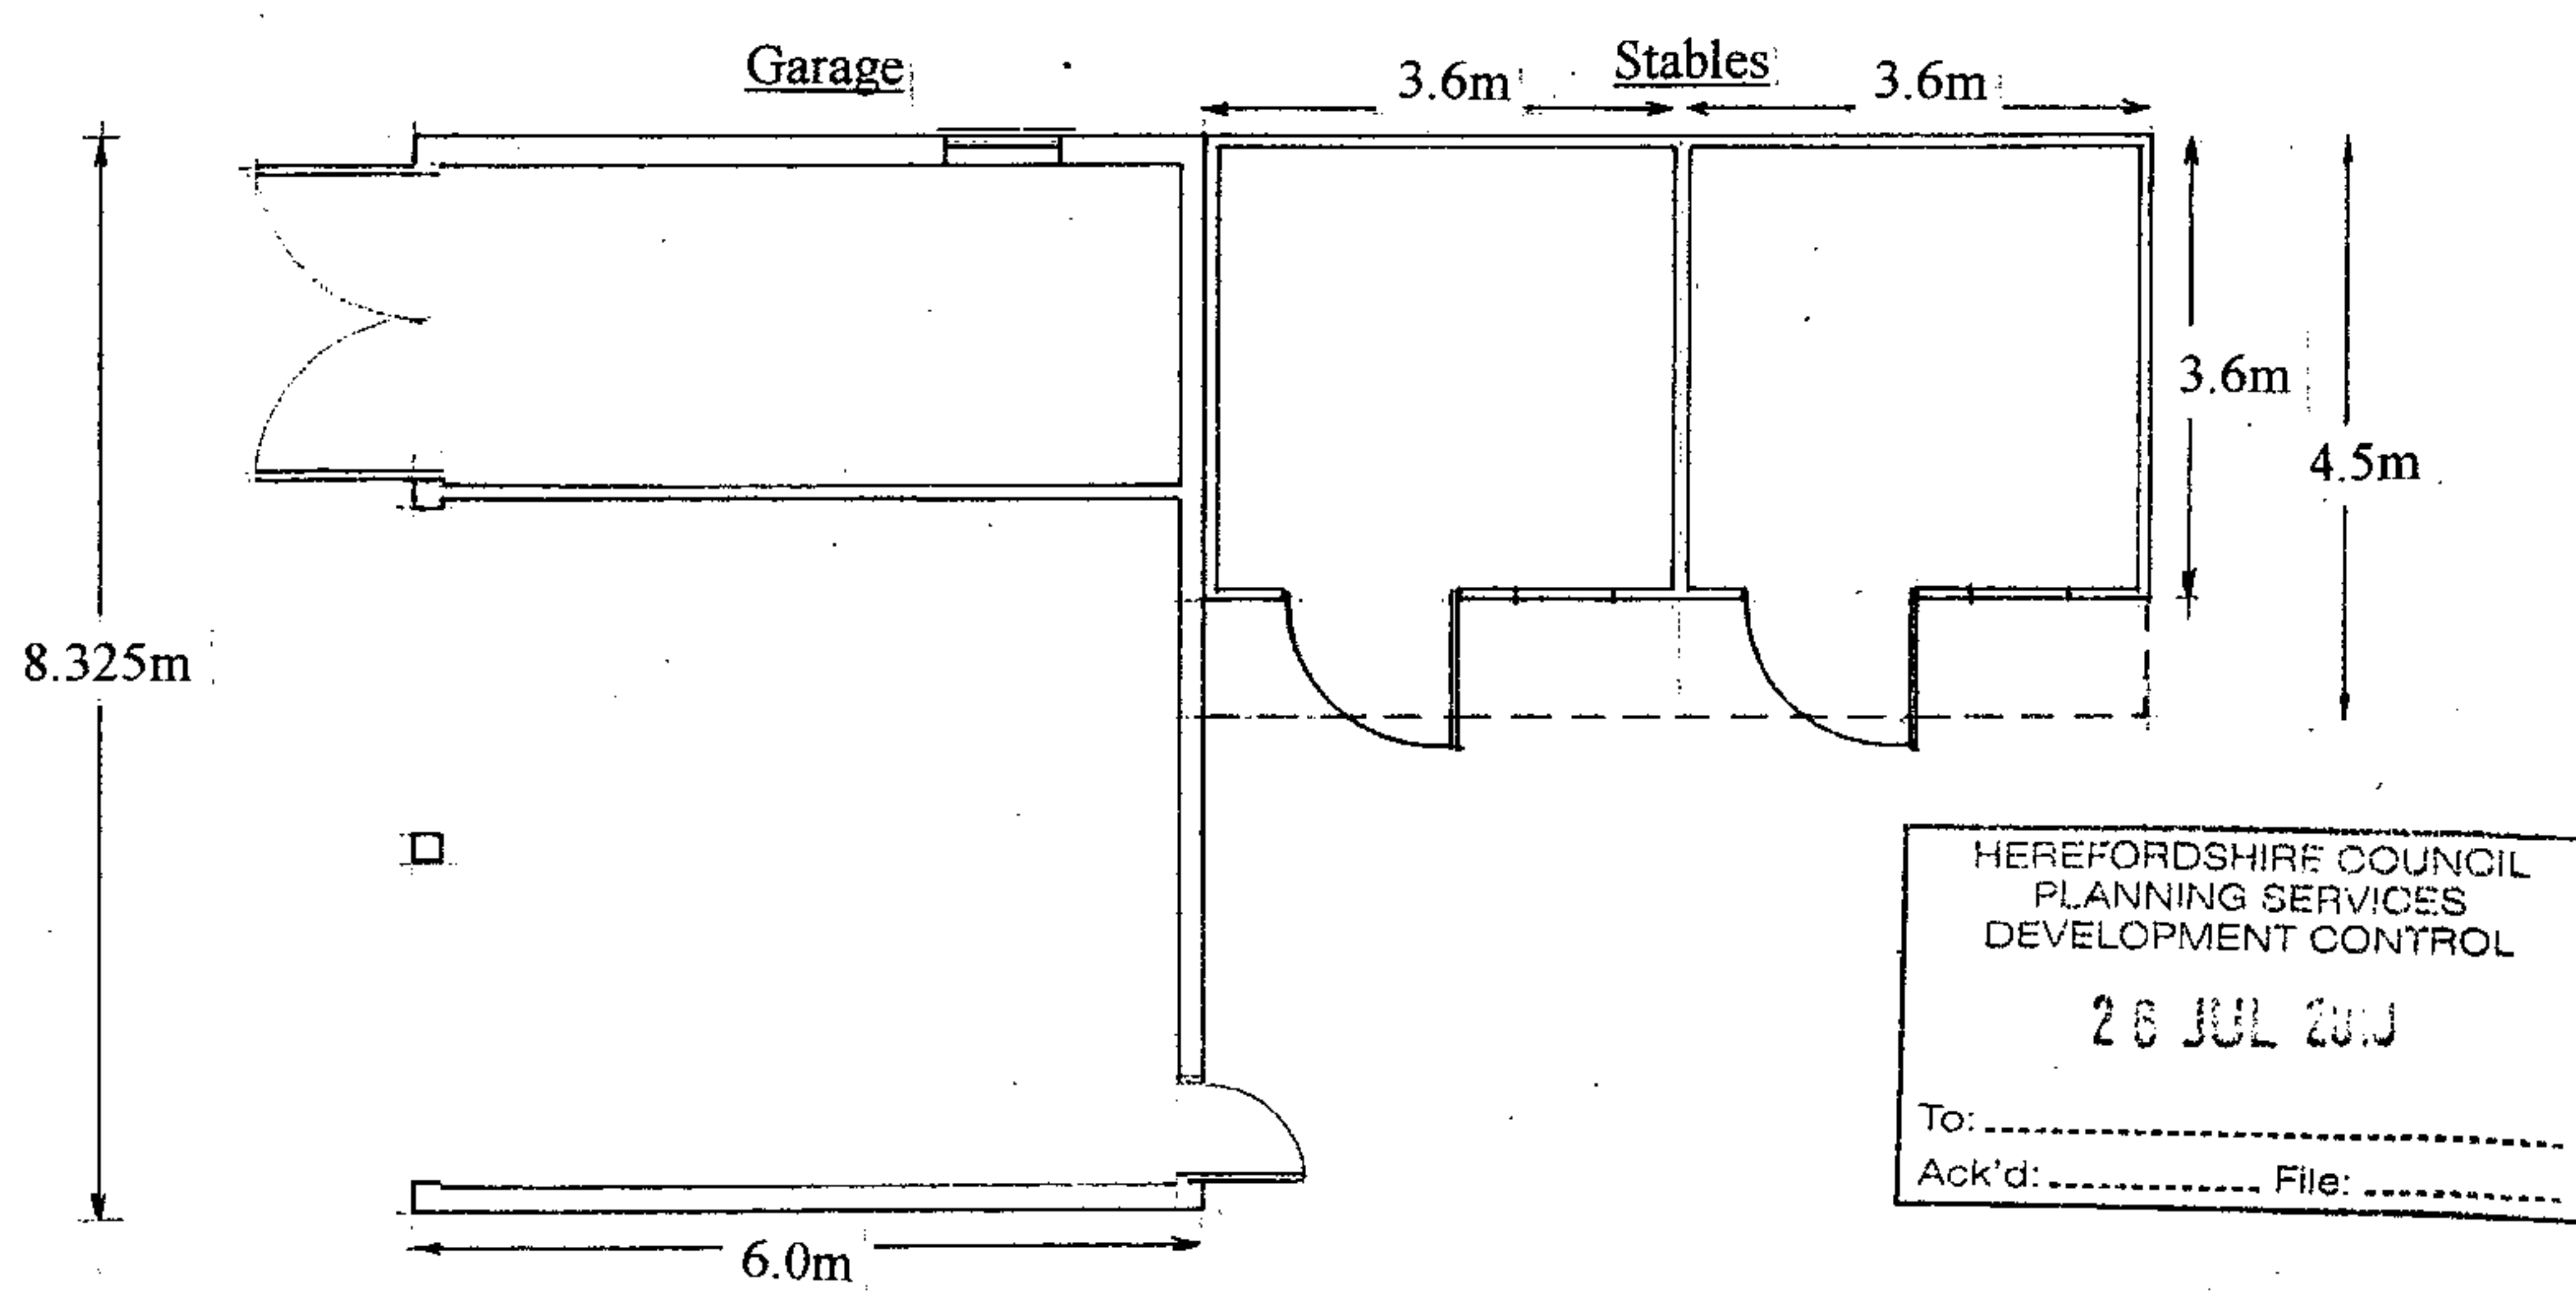


Ground floor plan

HEREFORDSHIRE COUNCIL
PLANNING SERVICES
DEVELOPMENT CONTROL
26 JUL 2011
To:
Ack'd: File:

Scale 1:100

Gym/
games room

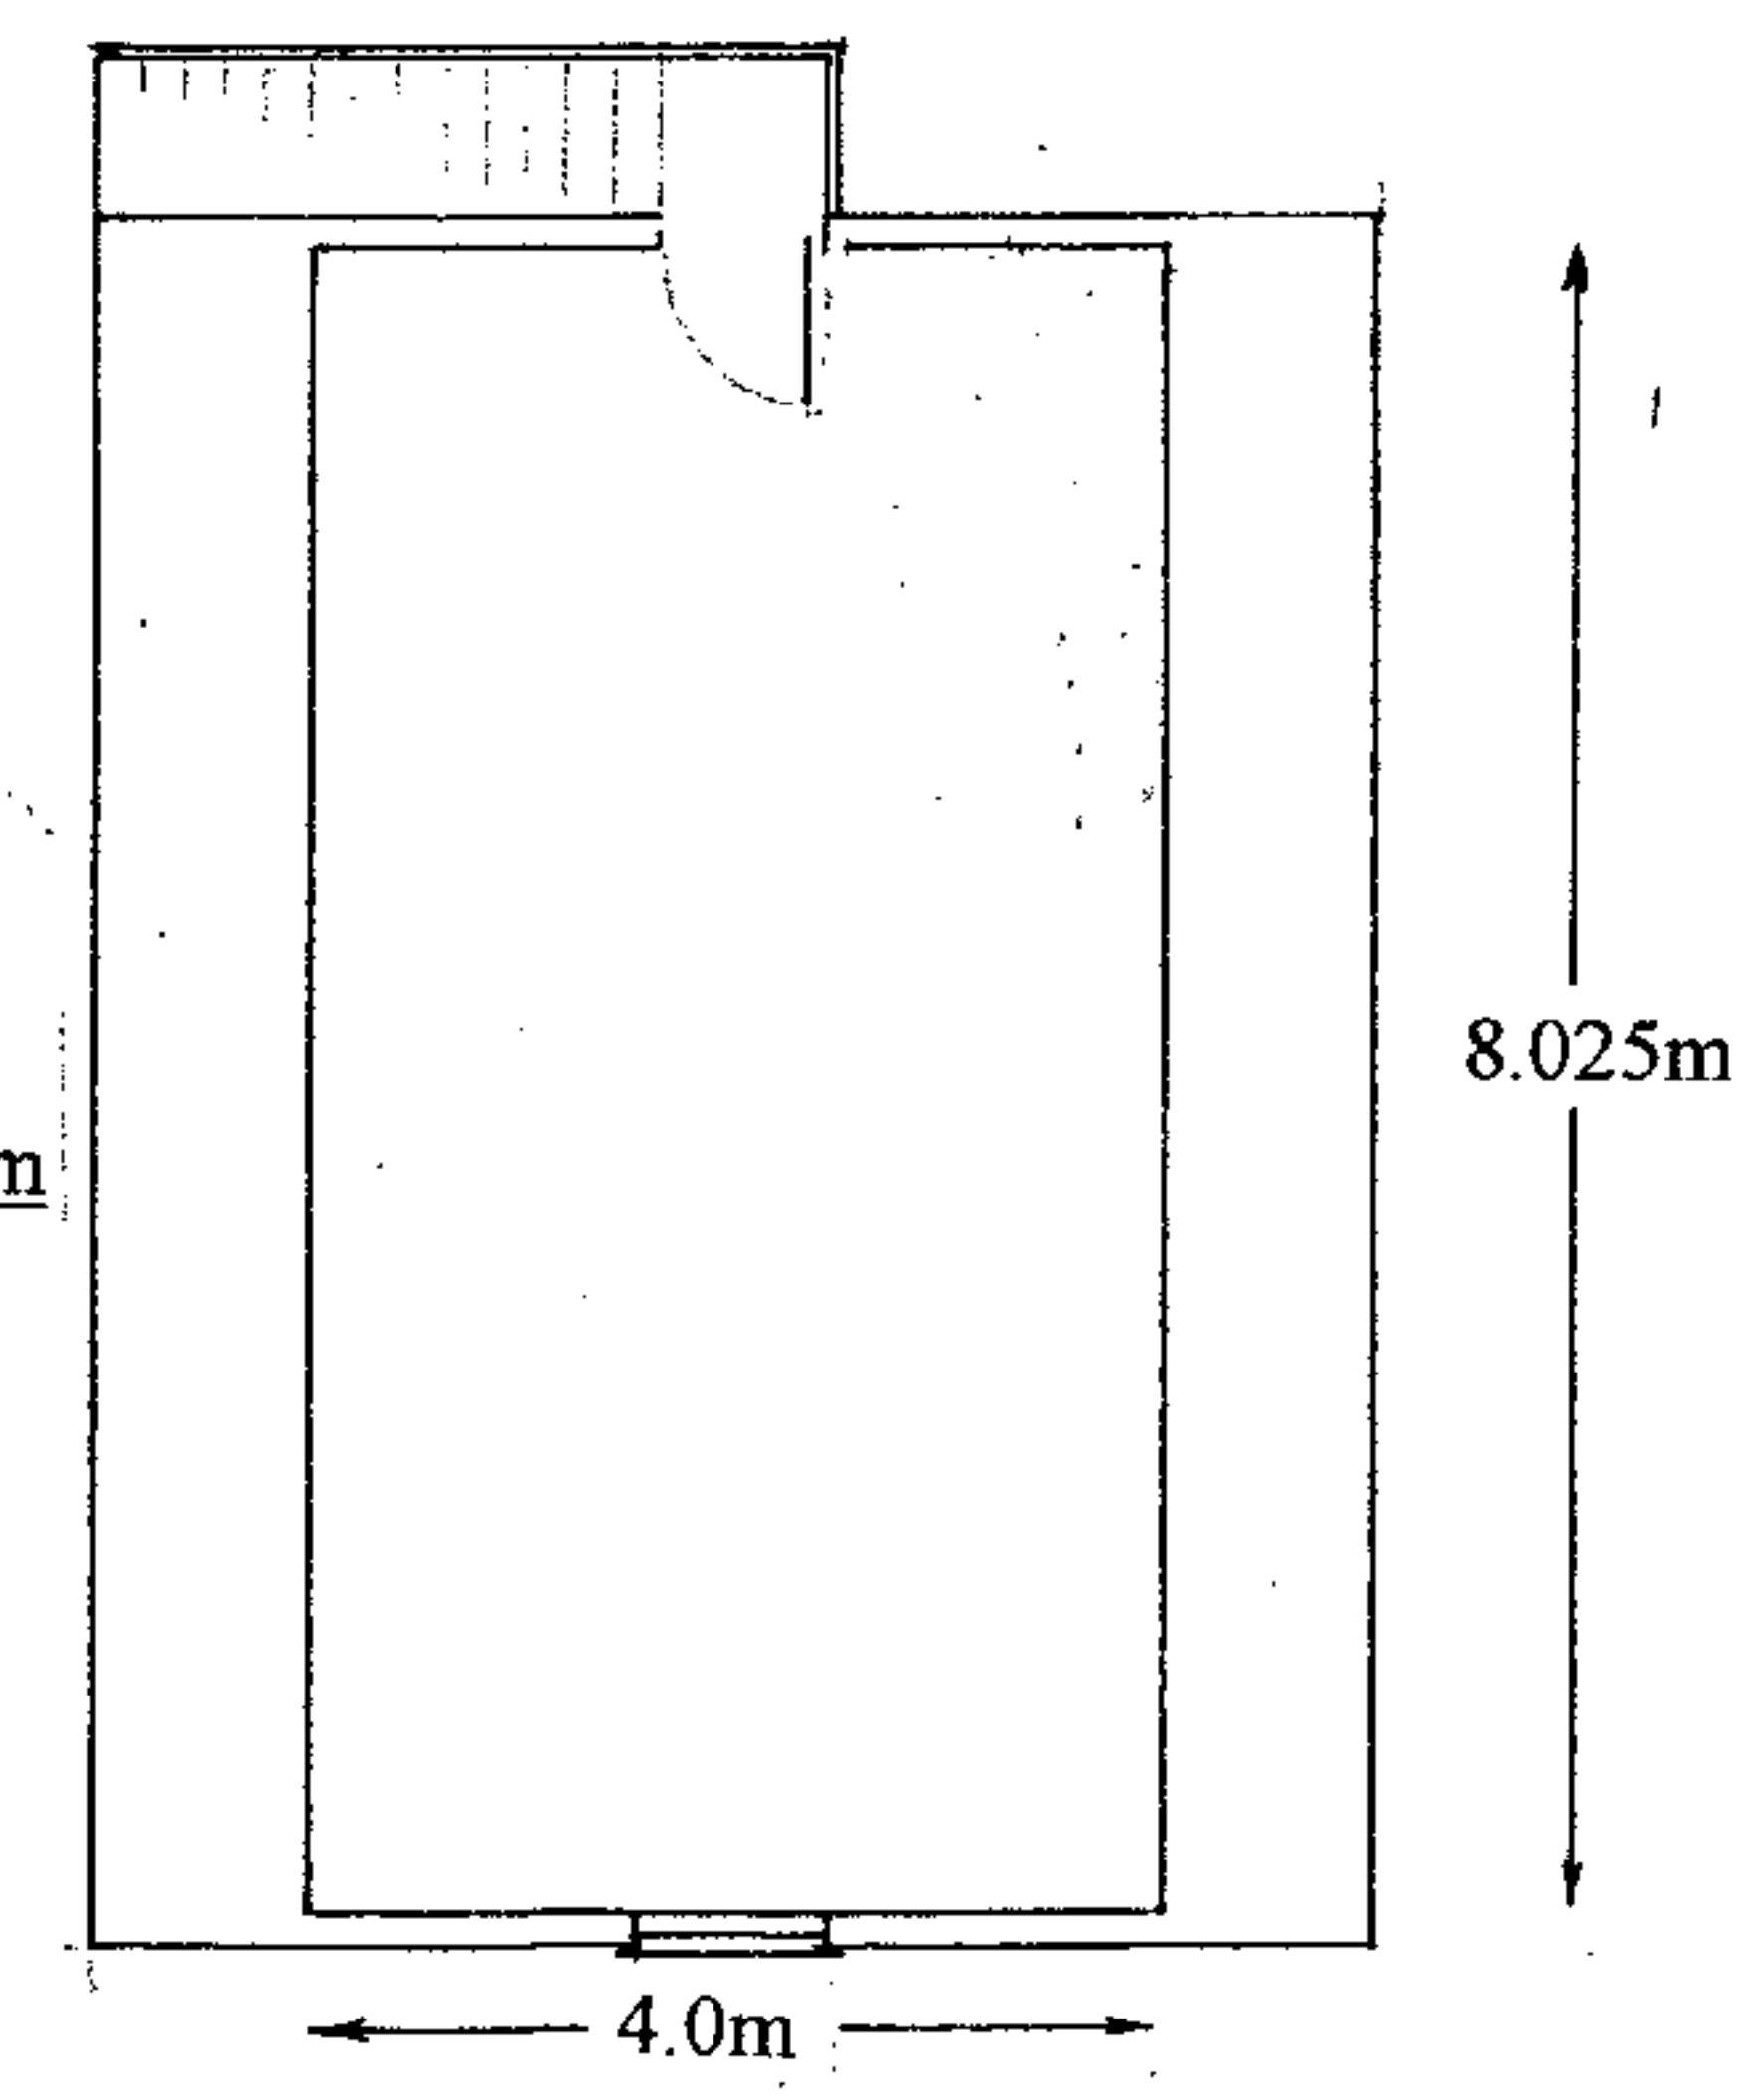

First floor plan

Proposed new Driveway
Garage and Stable.

Quebbs Cottage
Cotts Lane
Lugwardine
Hereford
HR1 4AB

Roof : Grey fibre cement slate.

Walls : Feather edge weather
Boarded panel.

Structure : Traditionally jointed &
Pegged oak frame.

Plinth : Brickwork.

PLAN No. QC/0004/1