


Scale 1:100
Issue 4.5



QA386
FRONT ELEVATION

QA386-1

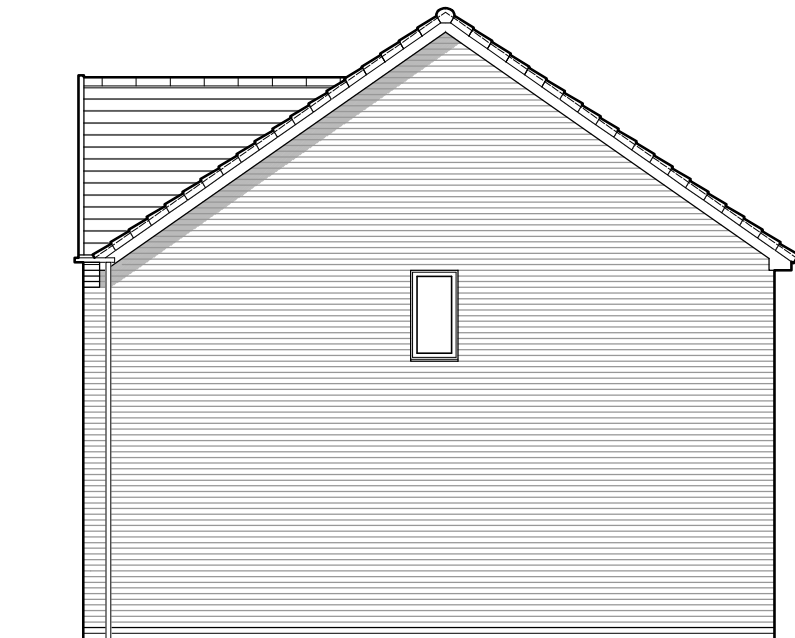


QA386-1
SIDE ELEVATION




QA386-1
REAR ELEVATION

QA386

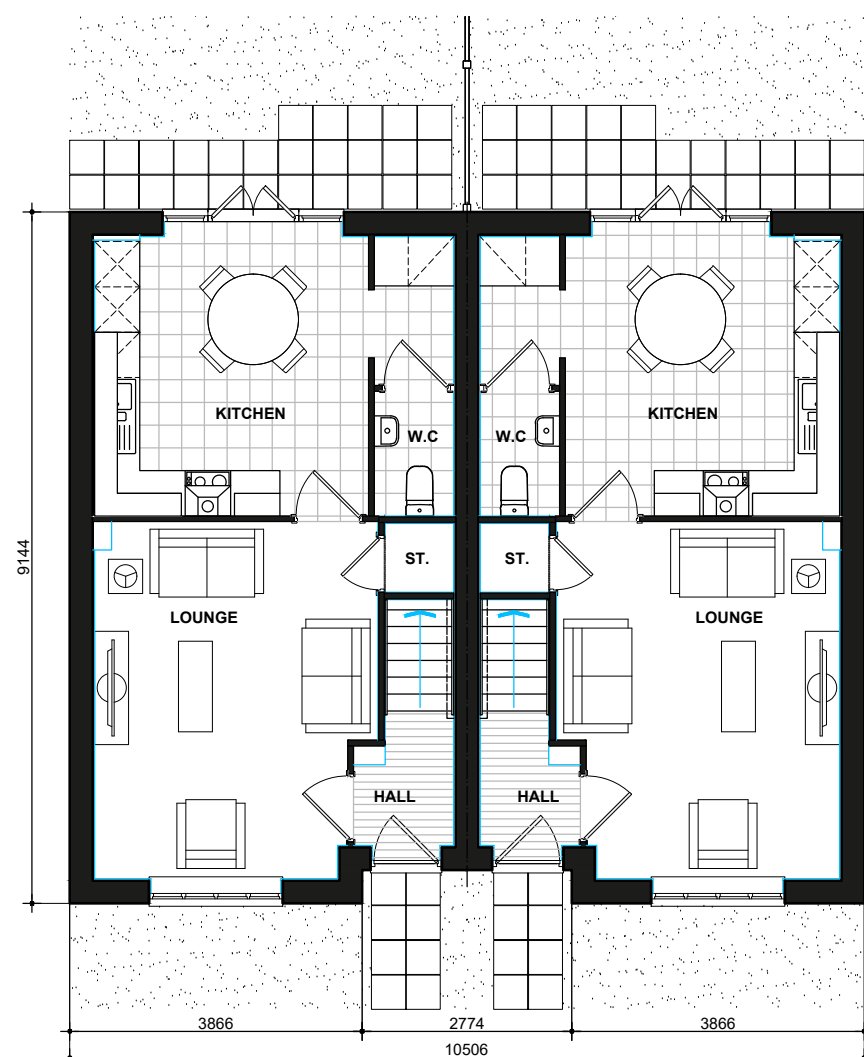

QA386
GROUND FLOOR PLAN

QA386-1

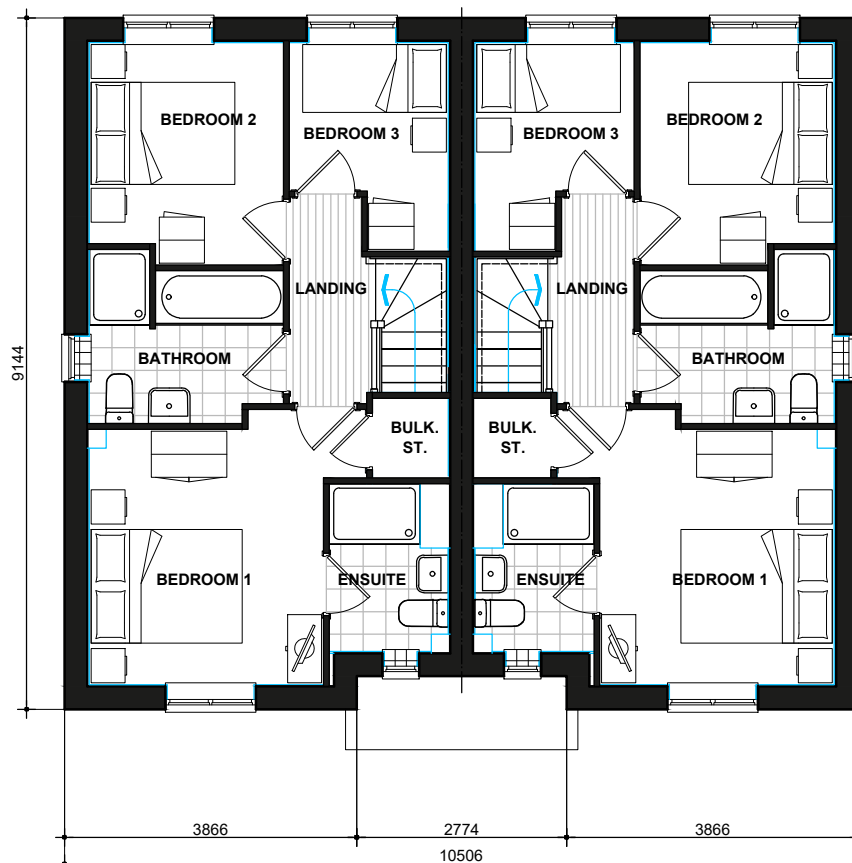

QA386
FIRST FLOOR PLAN

QA386-1

Kilburn

BRICK

QA386_386-1.PL-01

DATE: MAY 2020

REV: A

SCALE: 1:100 @ A3

DRAWN: DRW

80.63m²

CHECKED: GPM

868ft²

BLOOR HOMES