



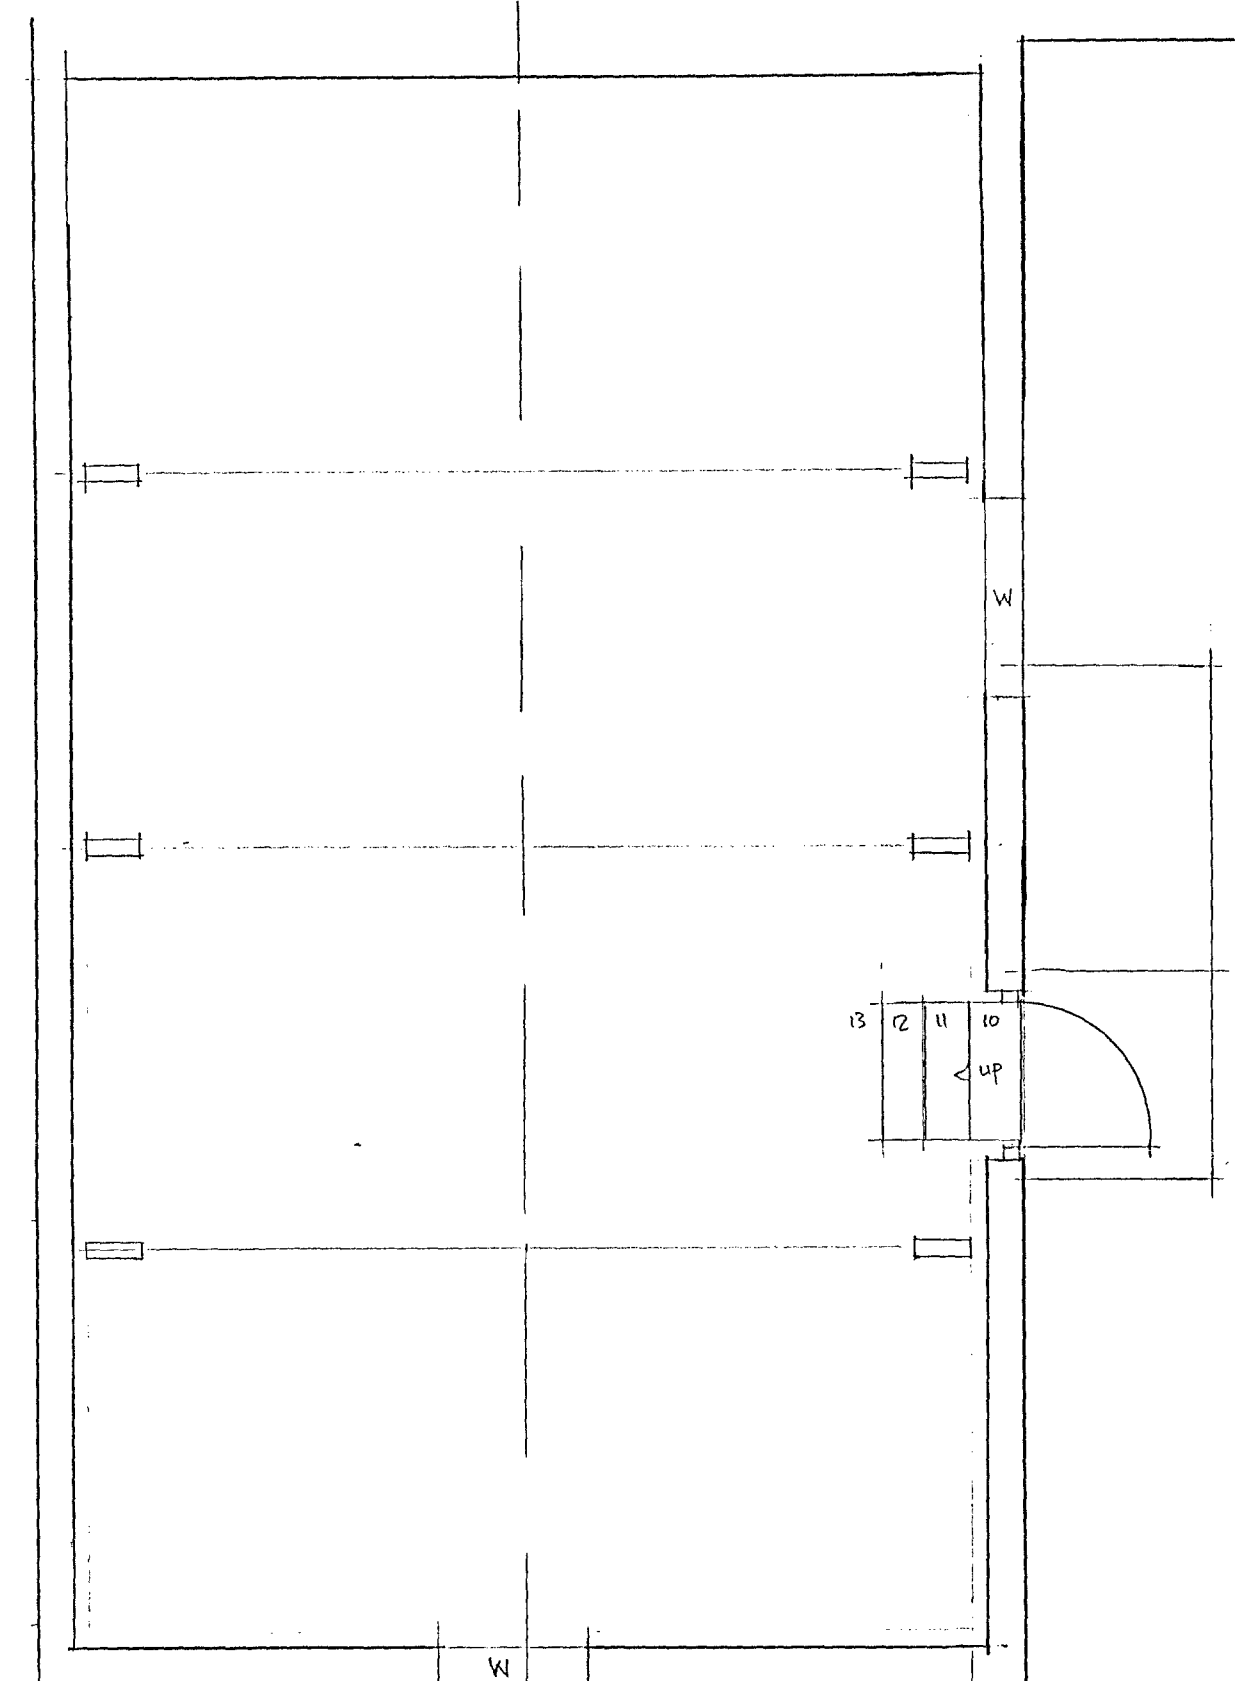

First Floor Plan 1:50

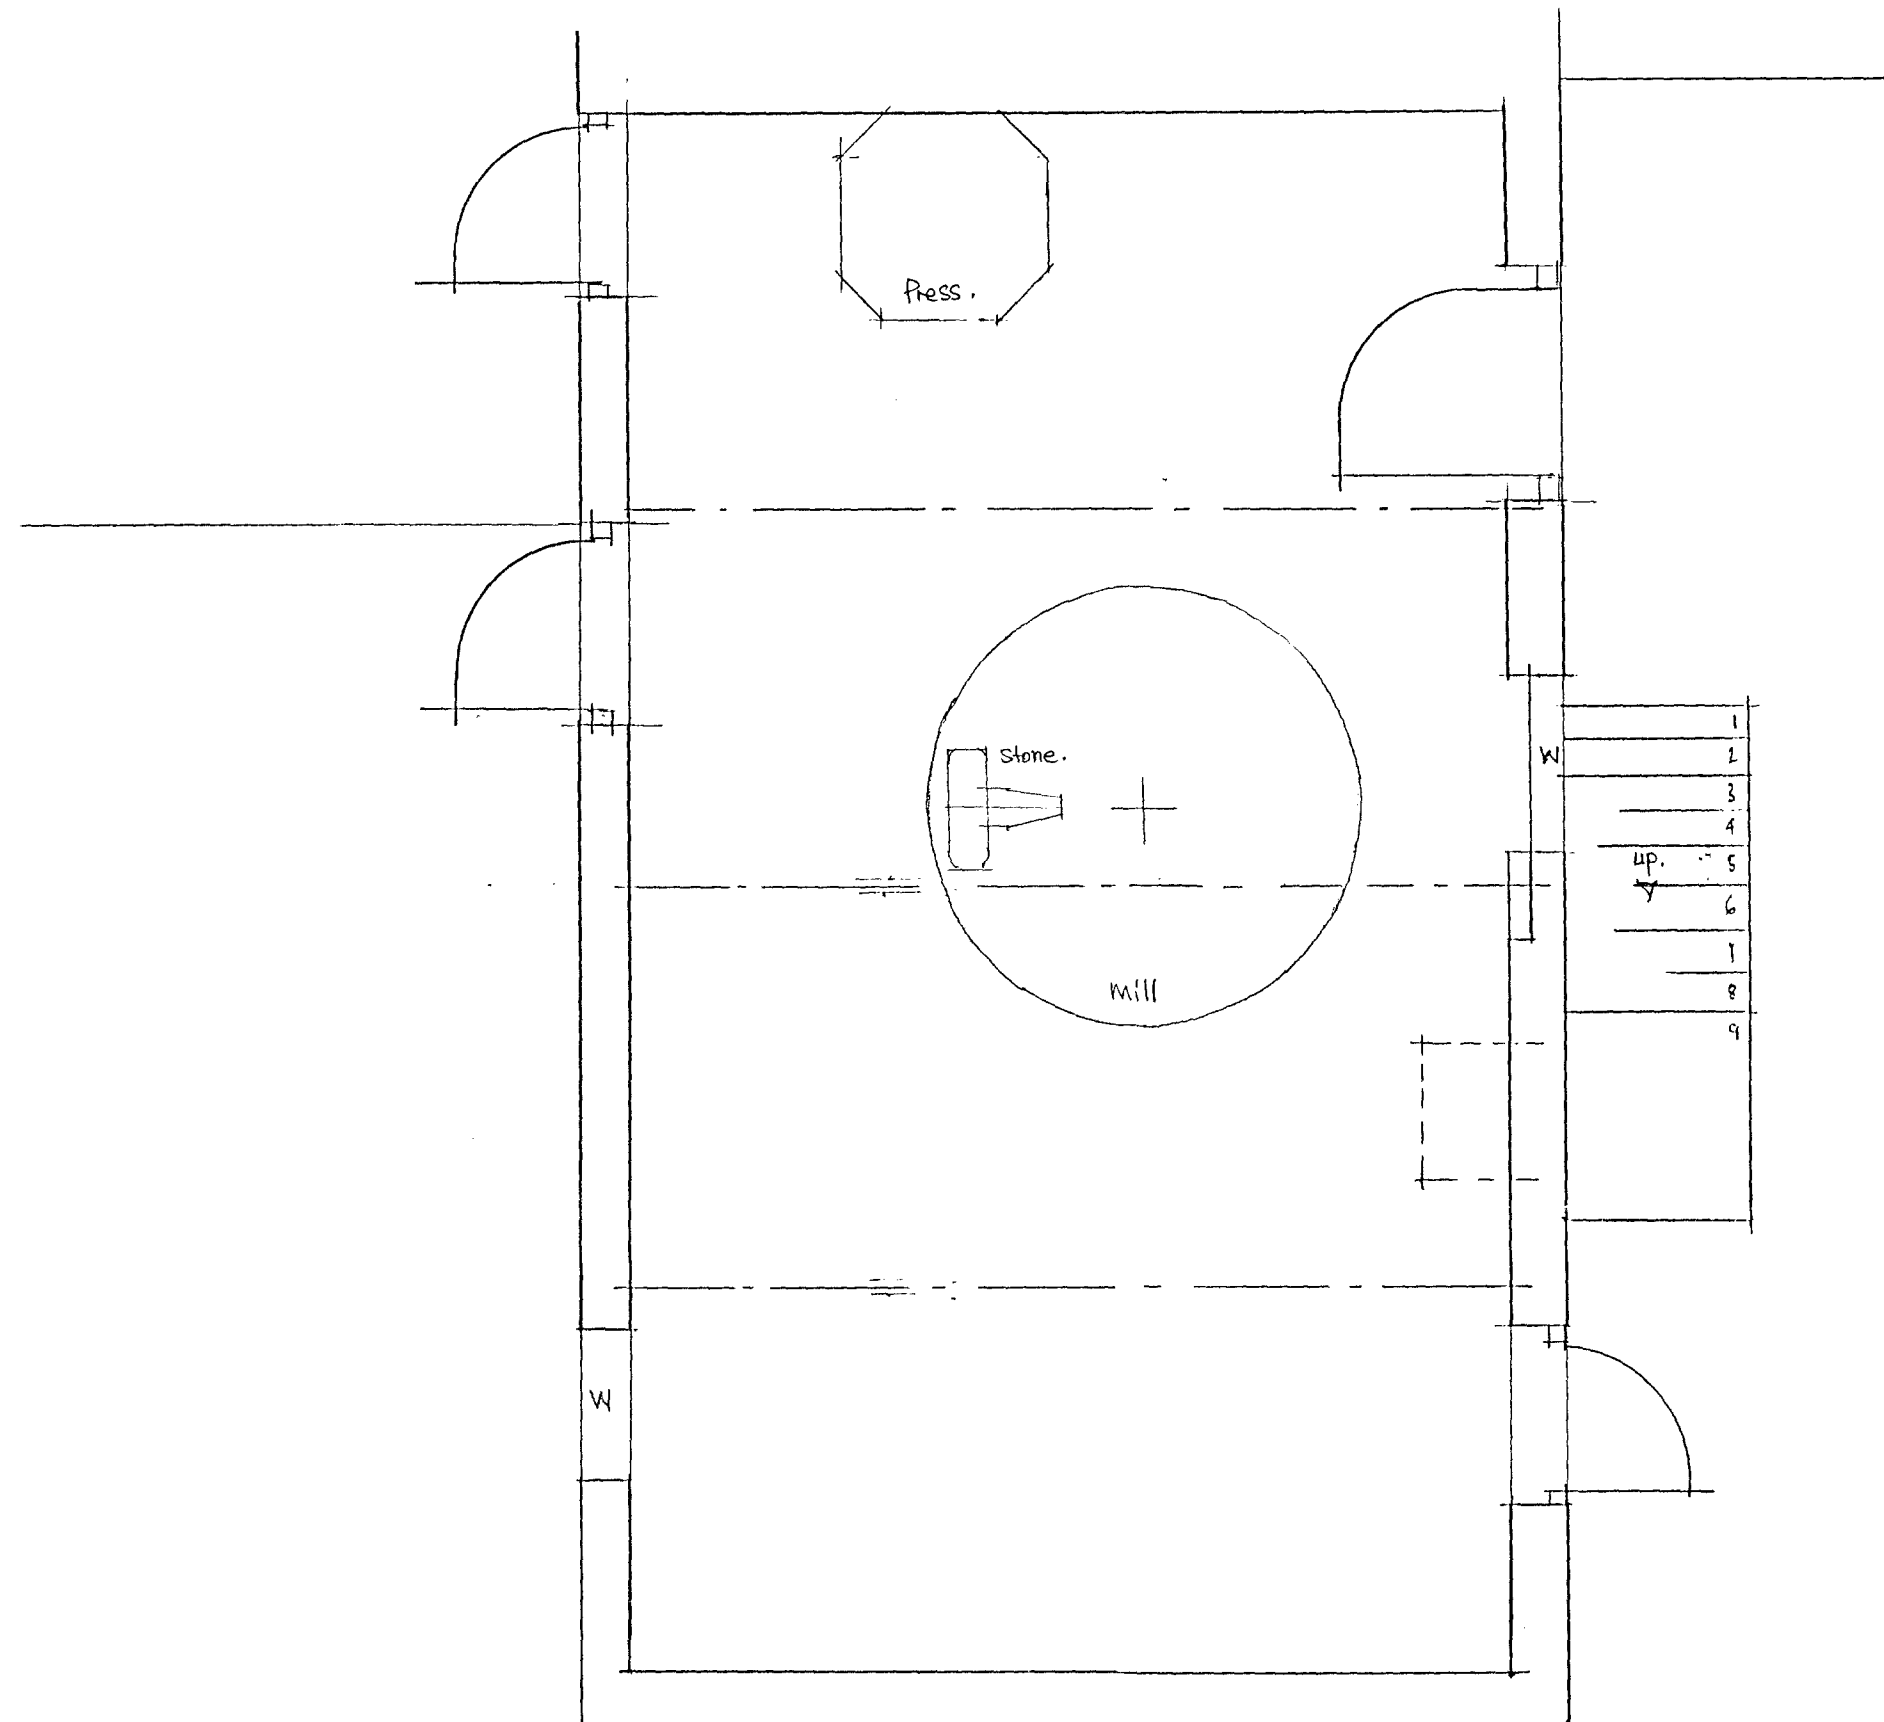

Ground Floor Plan 1:50

The copyright of this drawing belongs to Christopher F. Knock.
Do not scale of this drawing.

Date:	Revisions:
18 March 2012	Crushing Stone



Christopher F. Knock B. Sc. (Civil Engineering) Architectural & Planning Consultant		Tinkers Grove Cottage The Deer Park, Eastnor, Nr. Ledbury Herefordshire, HR8 1RQ
Tel: 01531 635462 Fax: 01531 634658 Email: chris@christopherknock.co.uk		
JOB TITLE: Lower Court, Putley Ledbury, Herefordshire HR8 2QP For Mr. and Mrs. A. Bradley		
DRAWN BY: C. F. Knock	SCALE: 1:50	DRAWING TITLE: Existing Cider House floor plans
DATE: 11 th July 2011	SCALE: 1:50	DRAWING NO: 1311:1580:09A