




FRONT ELEVATION (west)

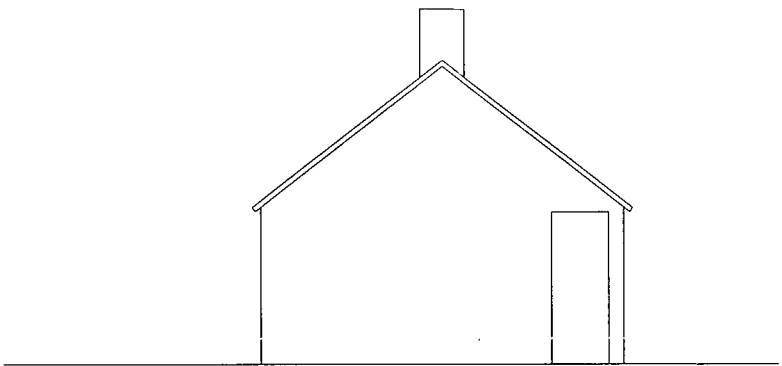


SIDE ELEVATION (north)

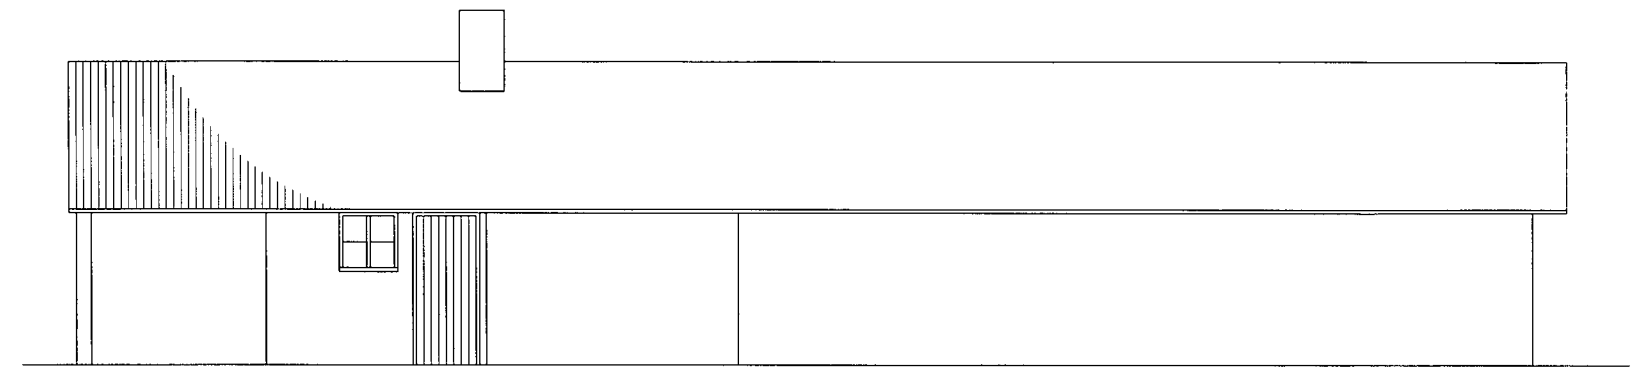

REAR ELEVATION (east)

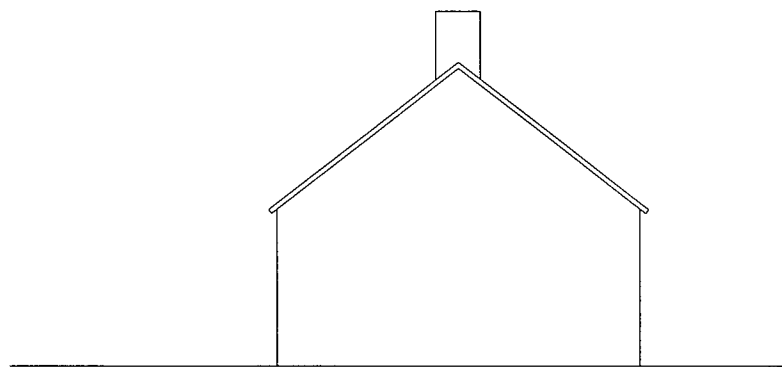


SIDE ELEVATION (south)

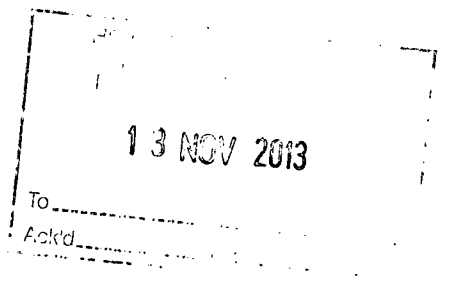

1m @ 1:100

DRG NO: BR11

EXISTING UNIT 1

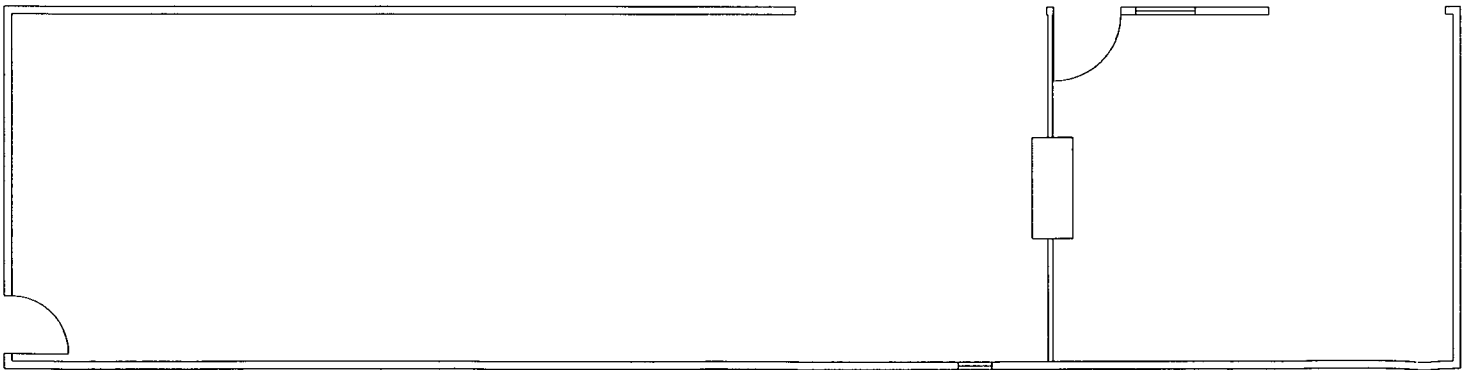

PROPOSED
DEVELOPMENT ON LAND
ADJACENT TO GATEWAY
NURSERY
BARTESTREE
FOR MR B REYNOLDS

© **D A FORREST**
ARCHITECTURAL SERVICES

Court Cottage, Bartestree, Hereford, HR1 4DA

01432 851543

Scale 1:100 @ a3

Date November 2013