



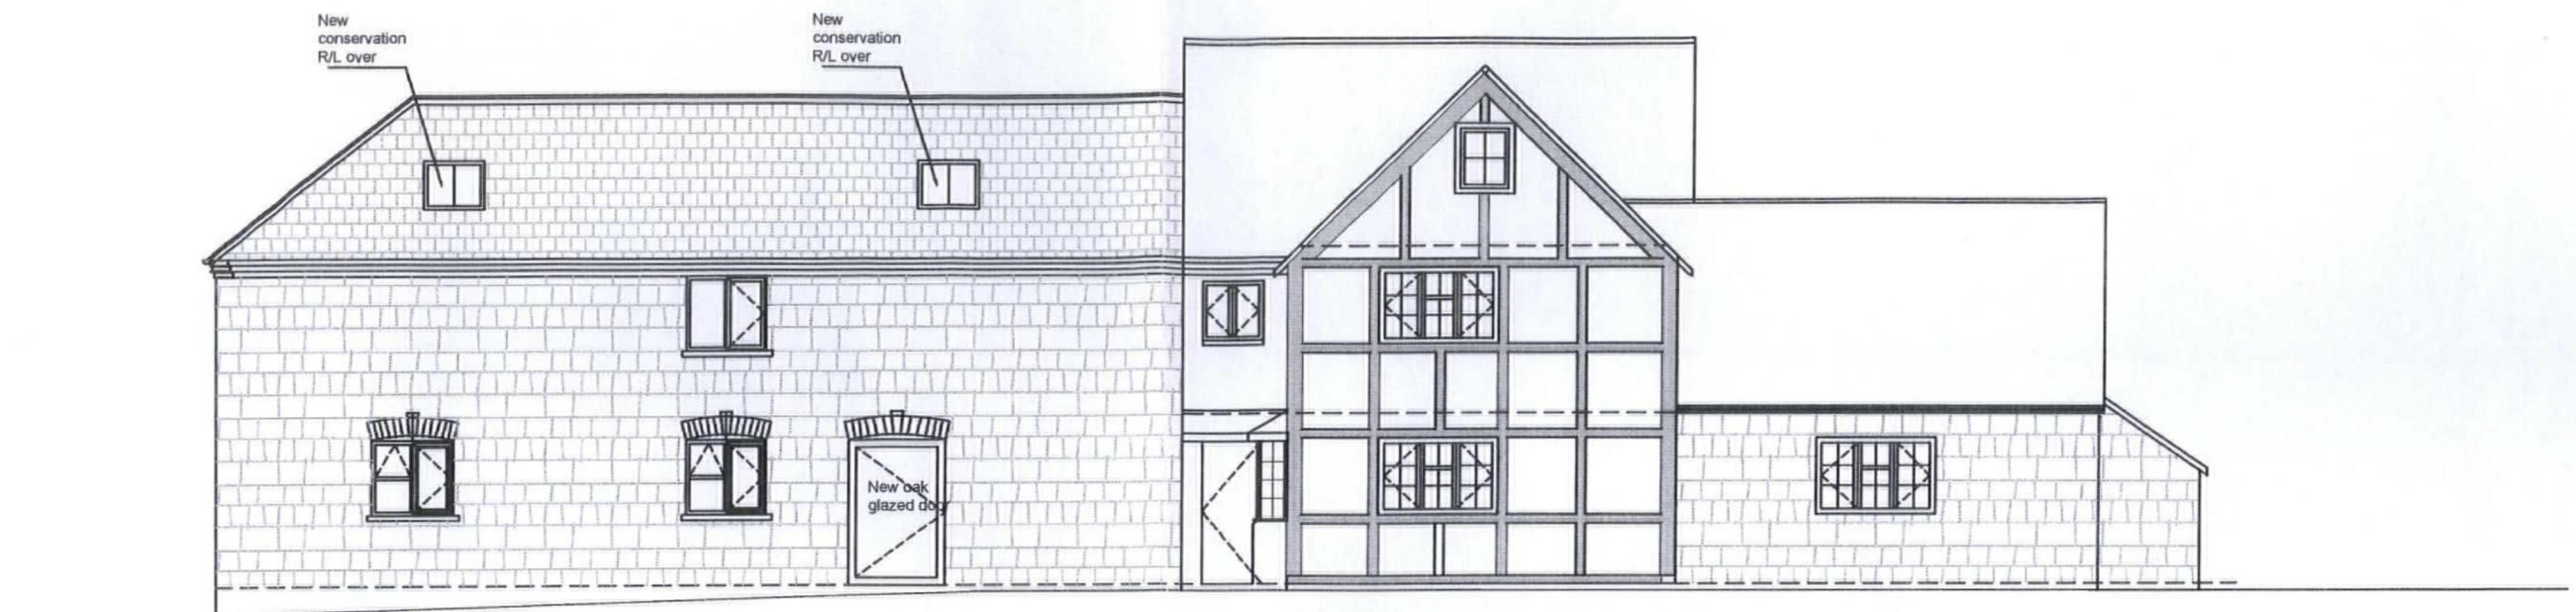

West Elevation. 1:100.

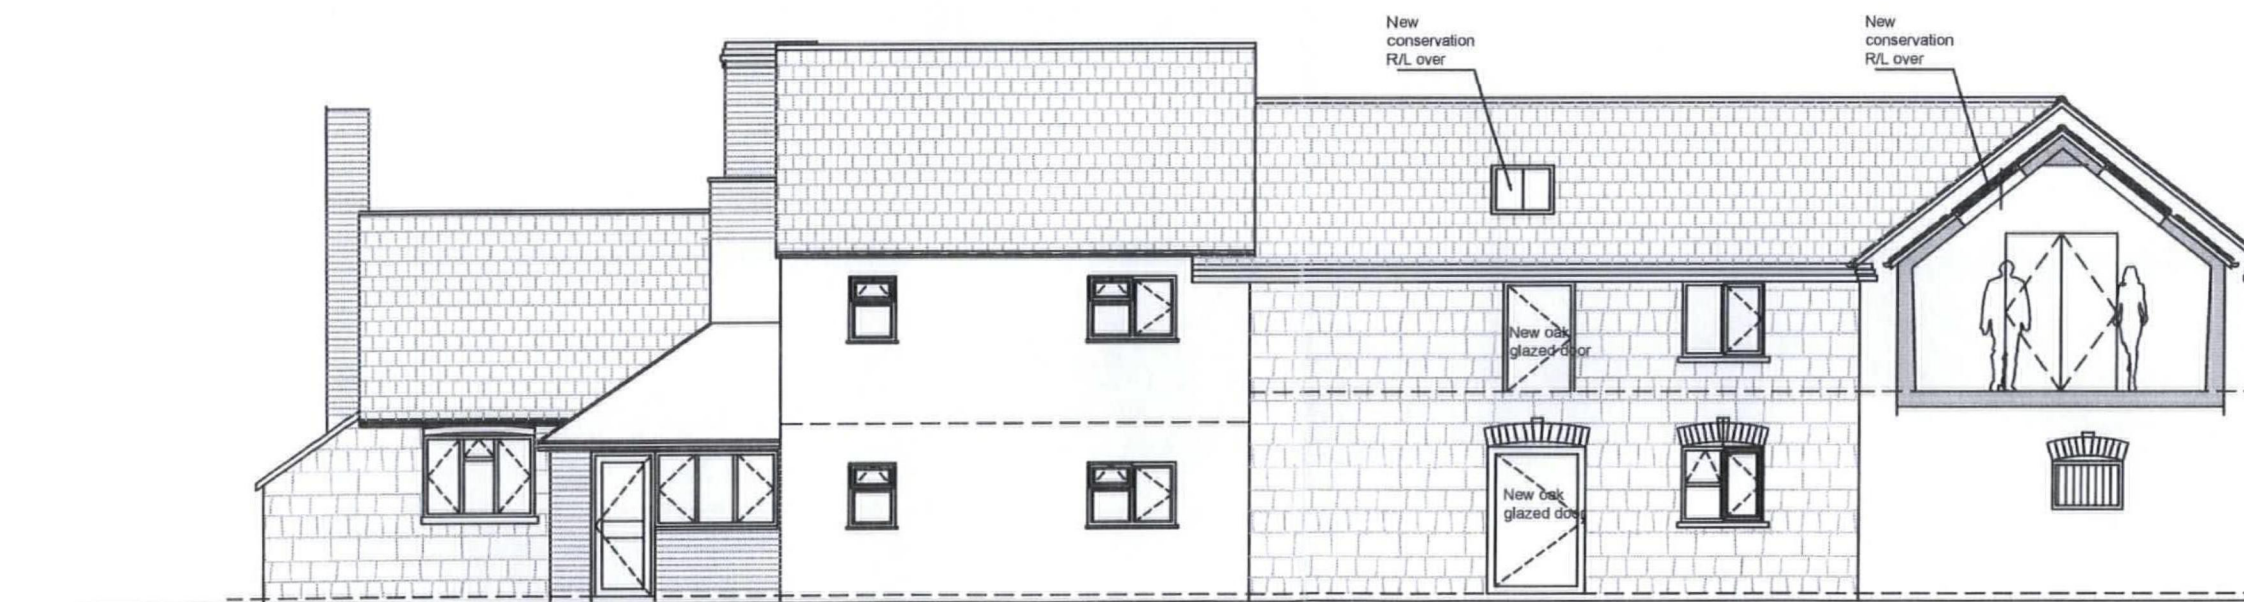

East Elevation. 1:100.

Section A

HEREFORDSHIRE COUNCIL
PLANNING SERVICES
DEVELOPMENT CONTROL

09 OCT 2018

To: _____
Ackd: _____



R.O. Sandbrook Ltd



The Laurels
8a Dark Lane,
Bromsgrove,
Worcestershire,
B60 3BH.

Valuations, Surveys, Design, Planning
Director: R.O. Sandbrook F.R.I.C.S.
CHARTERED BUILDING SURVEYOR
REGISTERED FOR REGULATION BY RICS

TEL: 01527-835276
FAX: 01527-835276
E-MAIL: enquiries@rosandbrook.co.uk
WEB: www.rosandbrook.co.uk

CLIENT / PROJECT
Proposed works for Messrs
Manning & Manning at:-
Brickhouse Farm,
Edwynn Ralph,
Hereford, HR7 4LU.

DRAWING
House and Main Barn Proposed
East and West Elevations

SCALES	PROJECT NUMBER
1:100	059
SHEET SIZE	DRAWING NUMBER
A3	2018-059-17. A3
DRAWN BY	REVISION
SMD	
DATE	
May 2018	

COPYRIGHT IN THIS DRAWING AND DESIGN BELONGS TO GAWLEY ARCHITECTURAL LTD. UNAUTHORISED REPRODUCTION INFRINGES COPYRIGHT AND MAY RESULT IN CONTRACTUAL OR CIVIL PROCEEDINGS. CONTRACTORS MUST ADVISE THE ARCHITECT / PROJECT DESIGNER / ENGINEER OR SURVEYOR OF ANY VARIATIONS BETWEEN THIS DRAWING AND CONDITIONS FOUND ON SITE. DO NOT SCALE. ONLY WRITTEN DIMENSIONS TO BE USED. ANY ORDNANCE SURVEY MAPPING IS REPRODUCED WITH THE PERMISSION OF THE CONTROLLER OF HER MAJESTY'S STATIONERY OFFICE. COPYRIGHT. UNAUTHORISED REPRODUCTION INFRINGES CROWN COPYRIGHT AND MAY LEAD TO PROSECUTION OR CIVIL PROCEEDINGS.

01811 3311