


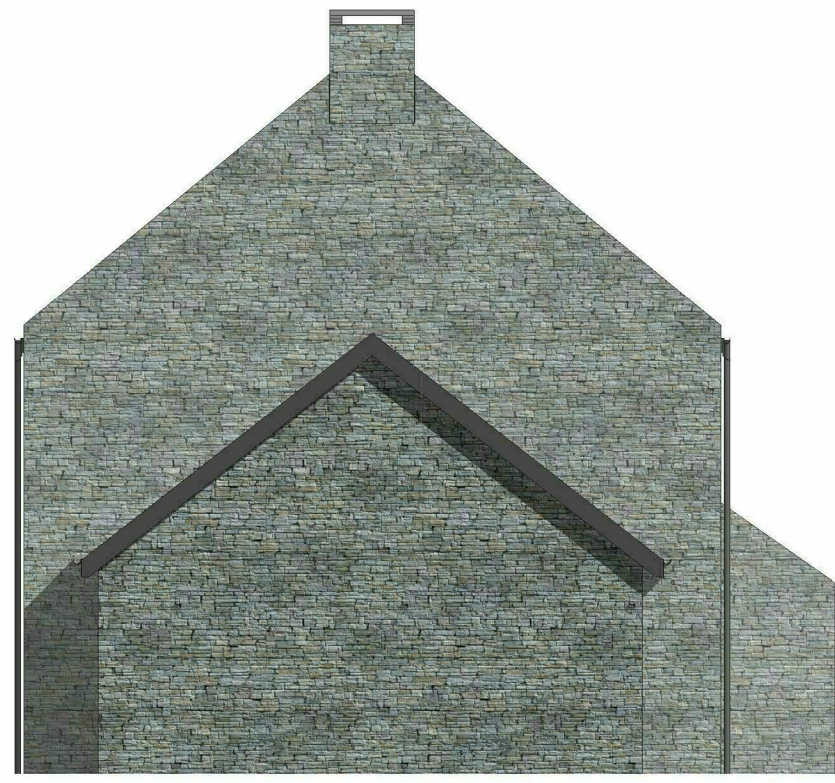

1 West elevation
1 : 100


Photovoltaic array to south elevation




2 North elevation
1 : 100




3 East elevation
1 : 100

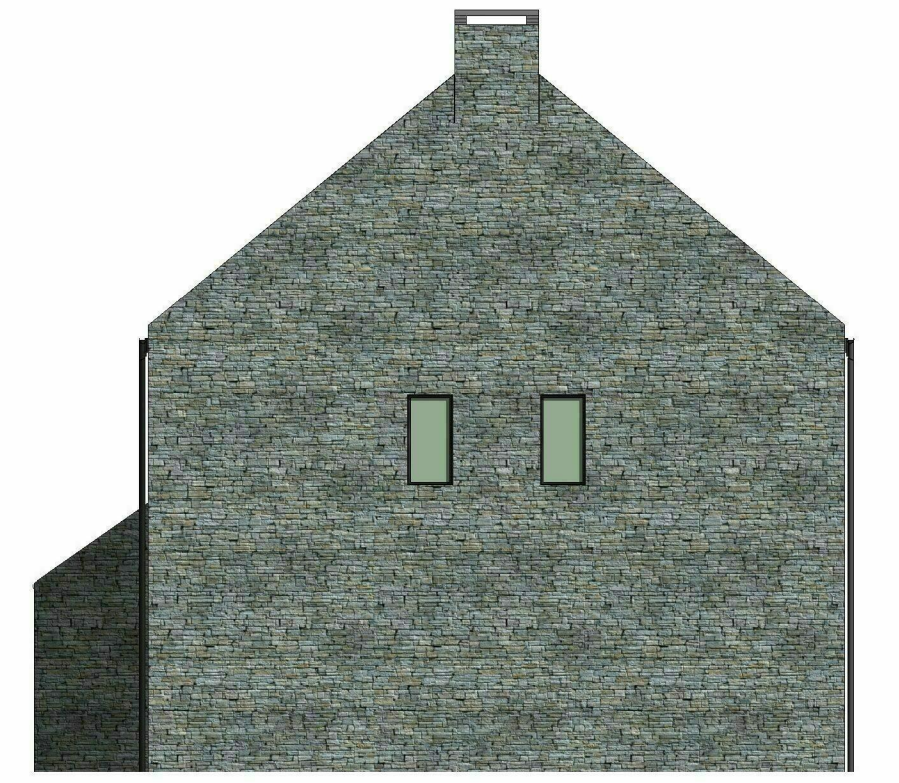


4 South elevation
1 : 100

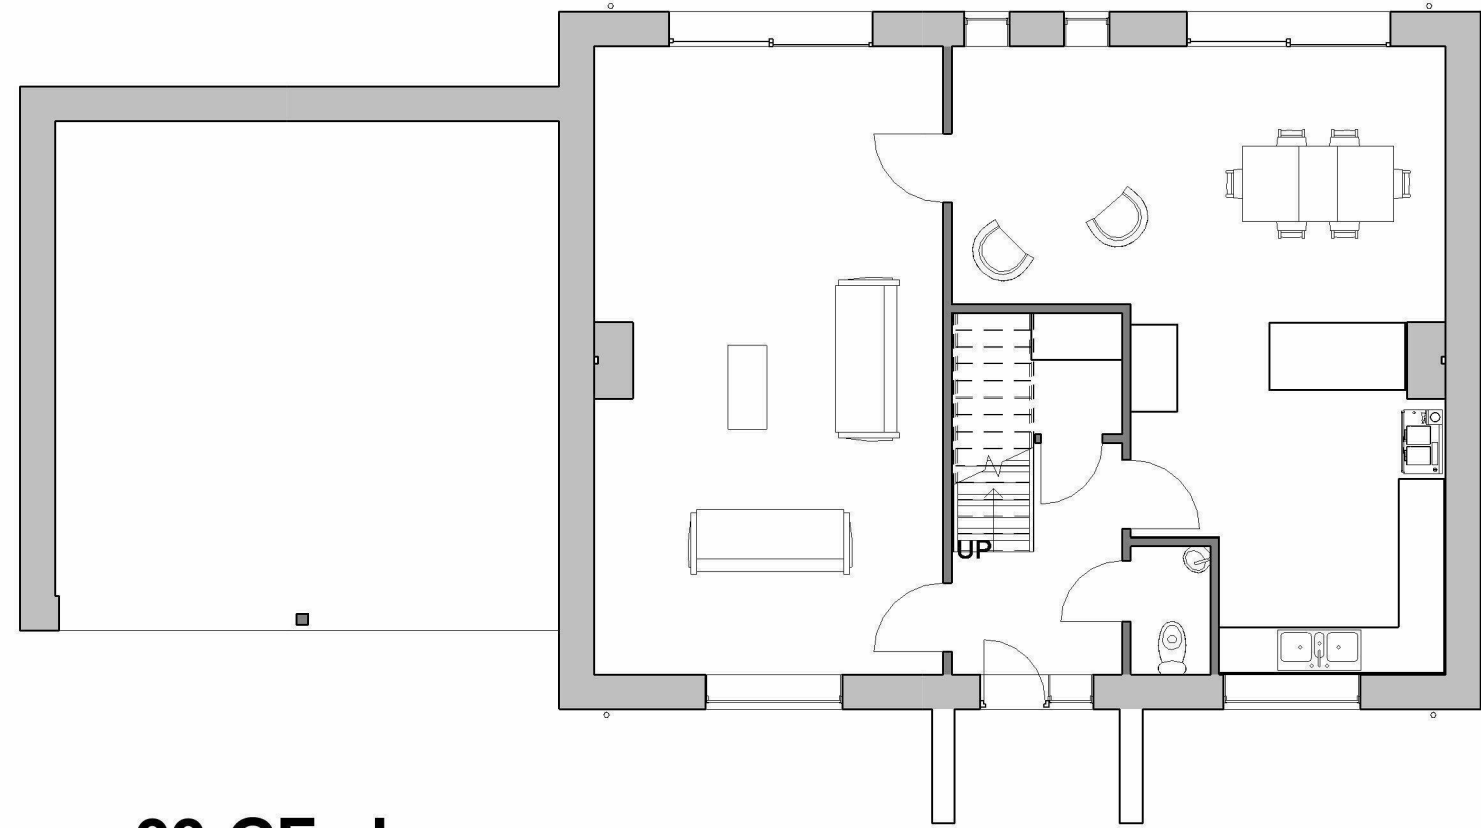

5 00-GF plan
1 : 100

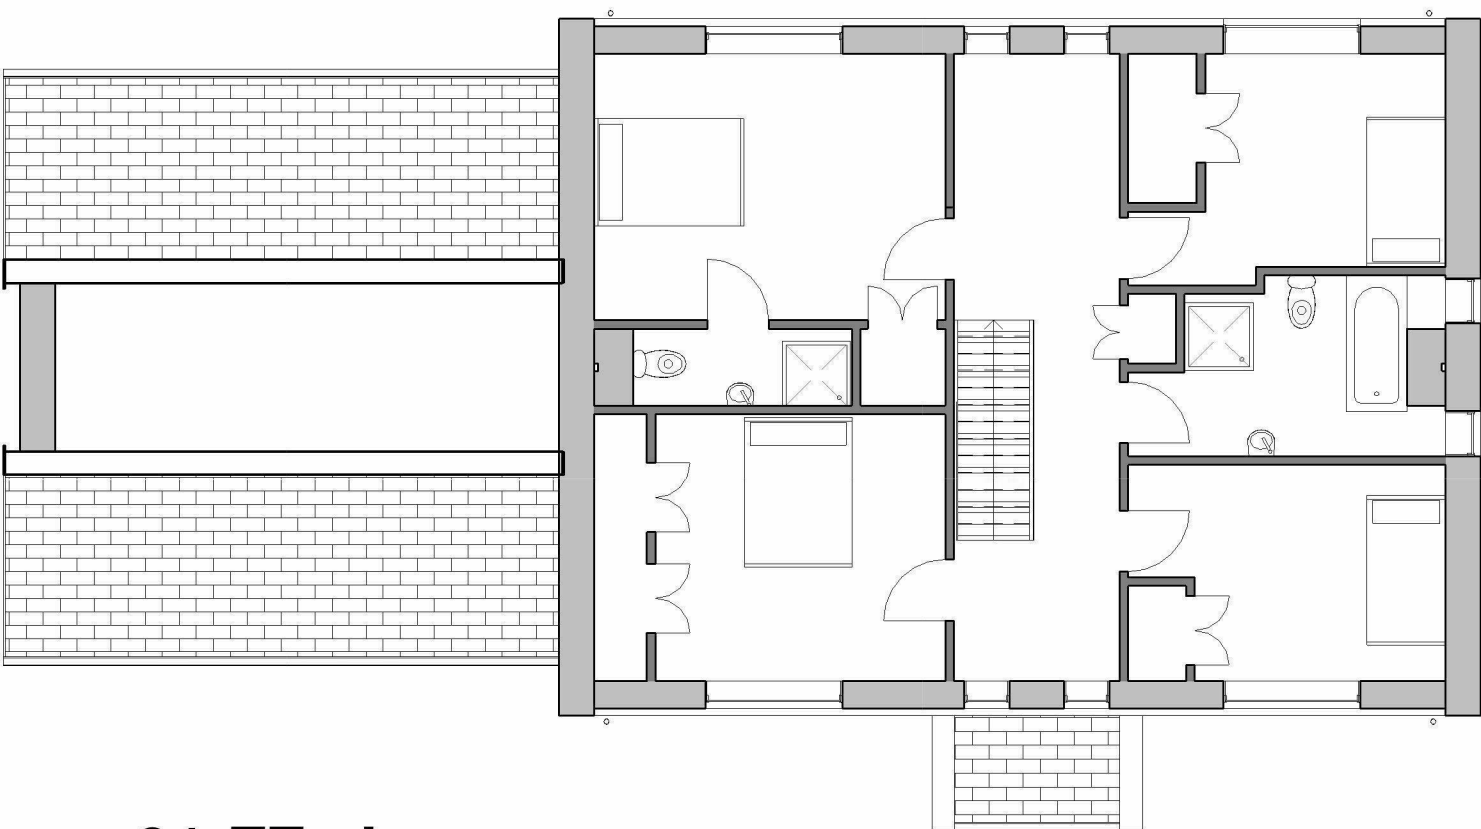

6 01-FF plan
1 : 100

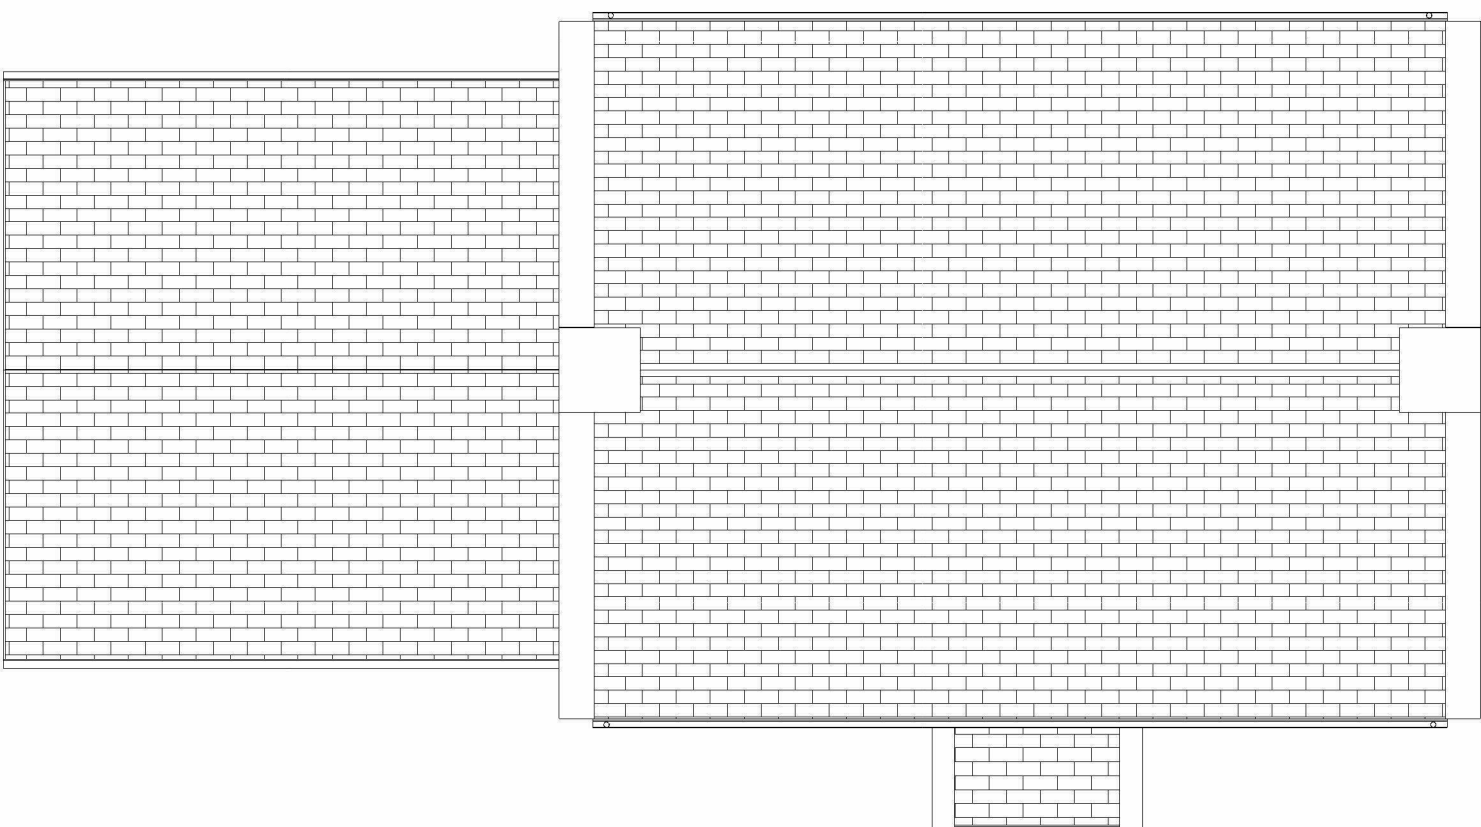

7 03-roof plan
1 : 100

Plot 10
4 bedroom detached dwelling with double
garage

Collins

Design & Build
& Project Management

UNIT 5, WESTWOOD INDUSTRIAL ESTATE, PONTRILAS,
HEREFORD, HR2 0EL
TEL: 01981 240682 FAX: 01981 242926

TITLE

Proposed development at Little Tarrington

© COPYRIGHT THIS DRAWING MAY NOT BE REPRODUCED OR COPIED

CUSTOMER	DRN	gcm	JOB No.	2697
Mr & Mrs Stock	DATE	18.9.17	DRG No.	LT-PA-2697-15a
SITE ADDRESS	SCALE	1 : 100	Paper size	A1

Scale 1:2500 @A1

0m 50 100 150 200 250m

Scale 1:1250 @A1

0m 25 50 75 100 125m

Scale 1:500 @A1

0m 10 20 30 40 50m

Scale 1:100 @A1

0m 2 4 6 8 10m