


SCALE 1:50

Existing Grade 2 Building is
constructed mainly with
200 x 200 beam construction

EXISTING FIRST FLOOR PLAN

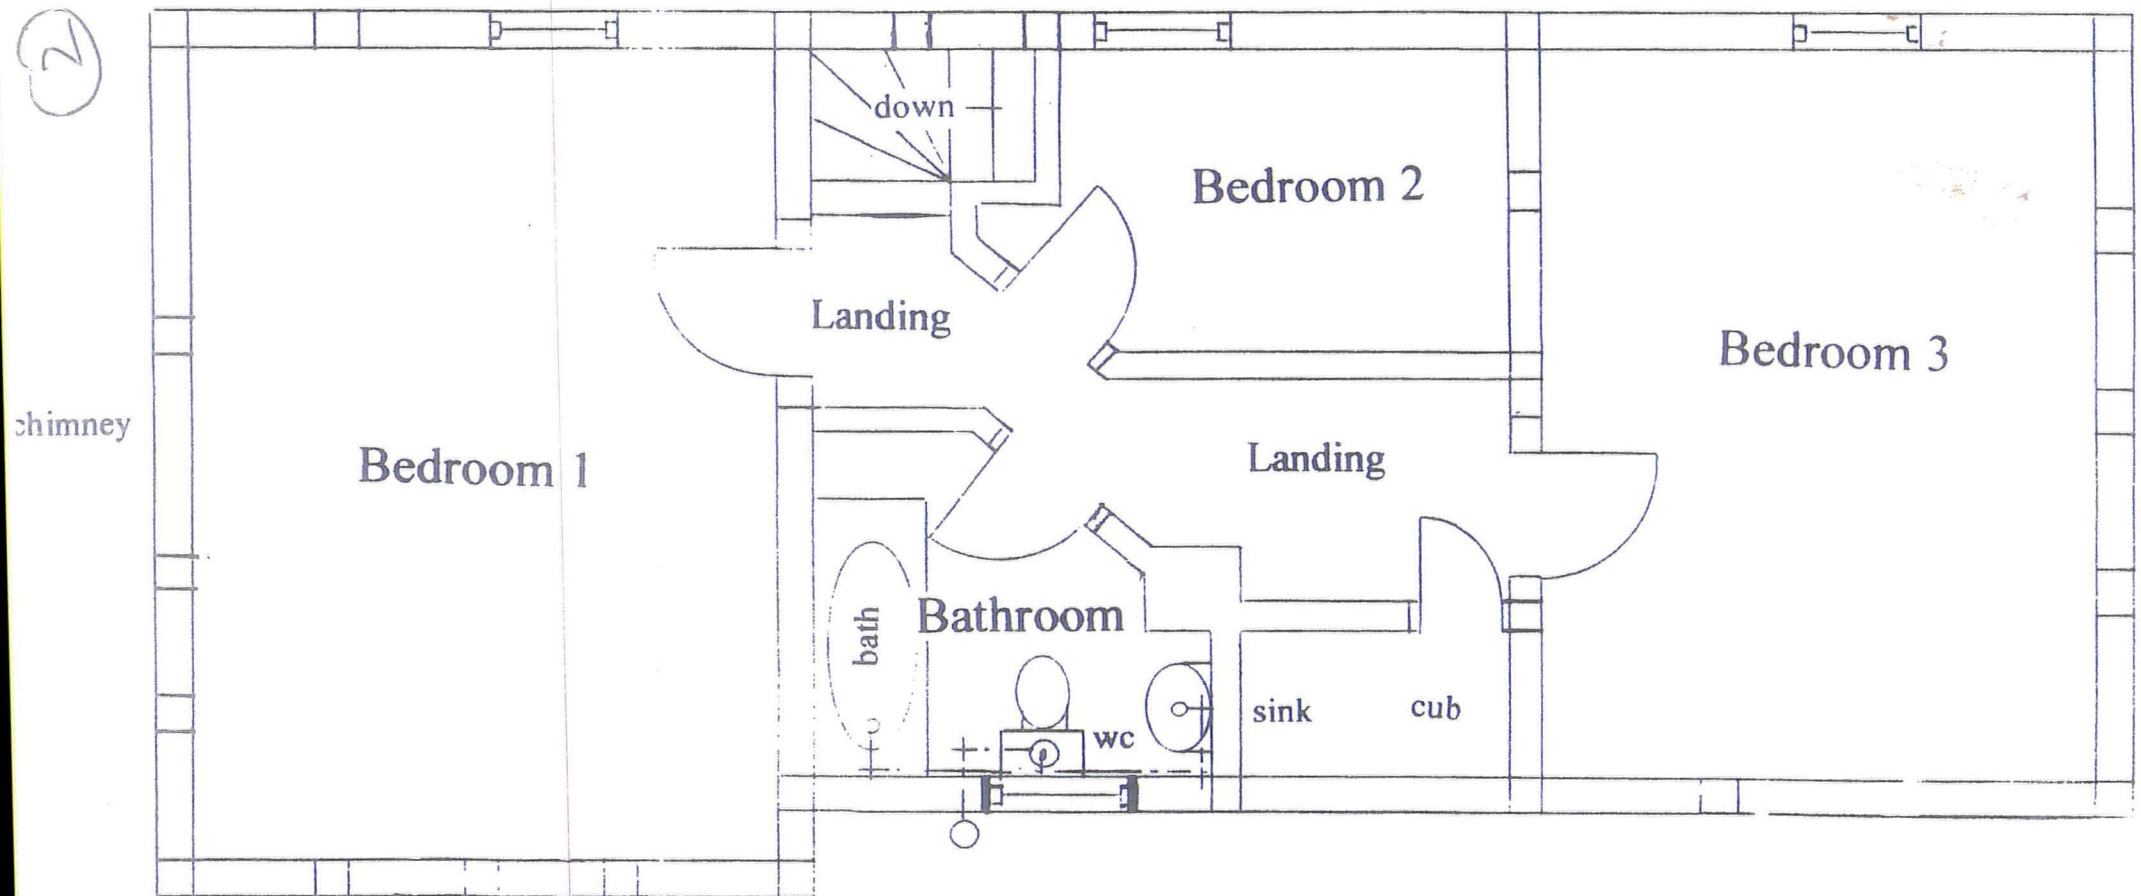

• Existing Grade 2 Building is
constructed mainly with
900 x 200 construction

Proposed 900 x 900
Hard Wood Windows
to be installed on the