



East Elevation (17+18)

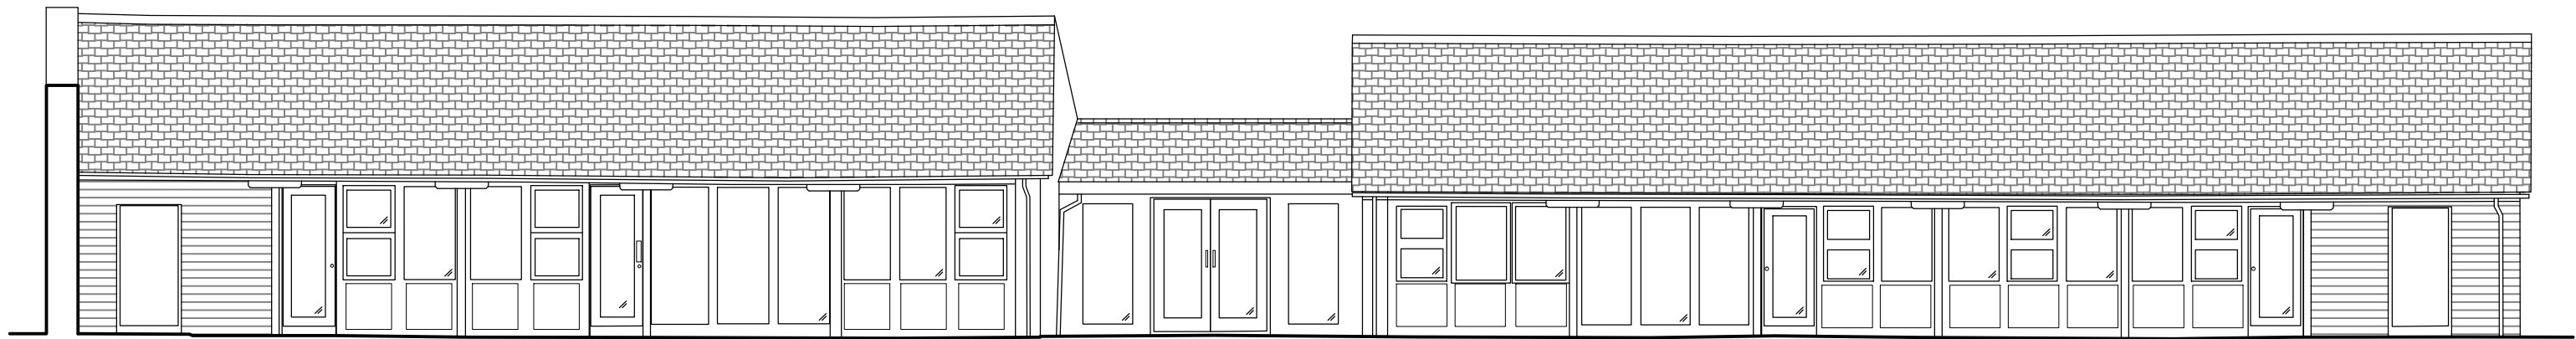


Datum 55.0m

North Elevation (20)

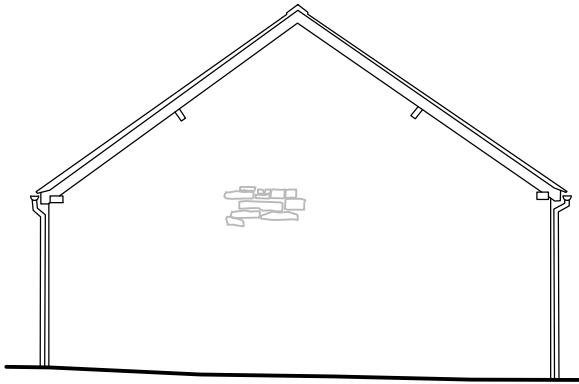


Datum 55.0m

South Elevation - part (24)

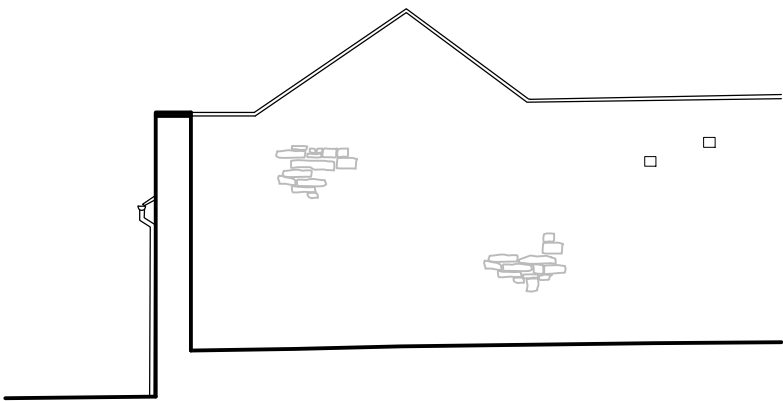


Datum 55.0m

West Elevation (21+23)

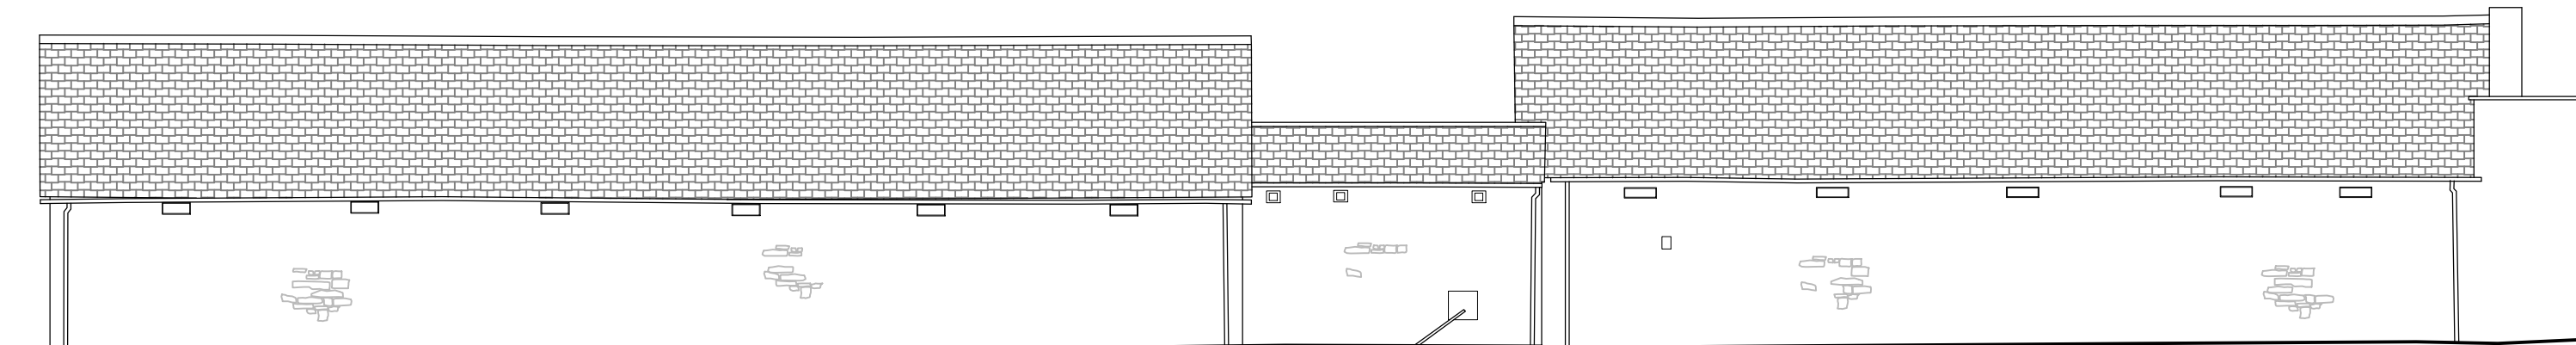


Datum 55.0m

North Elevation - section at link (24)

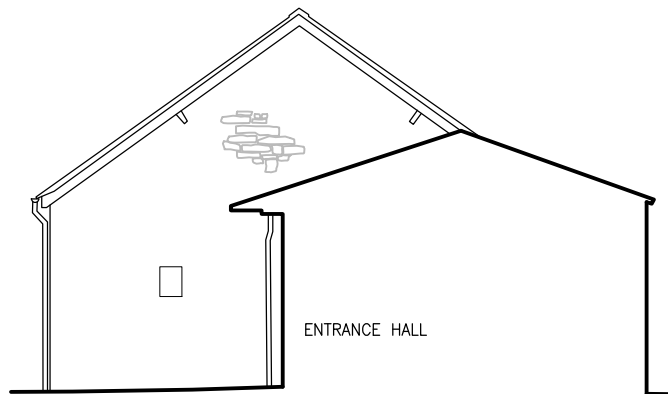


Datum 55.0m

South Elevation - part (22)

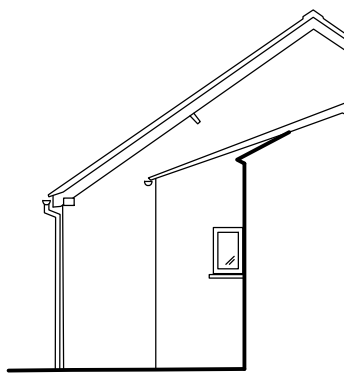





Datum 55.0m

Section XS-12

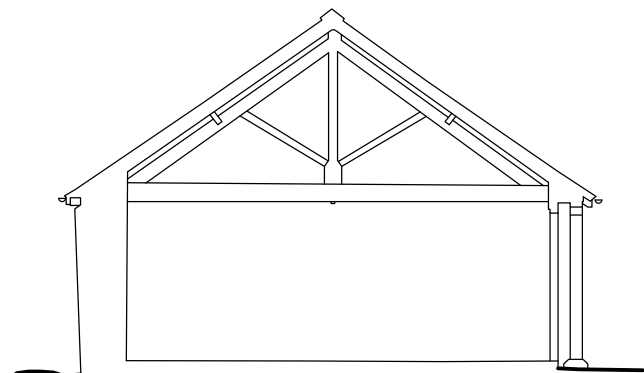

Datum 55.0m

Ground Floor Plan

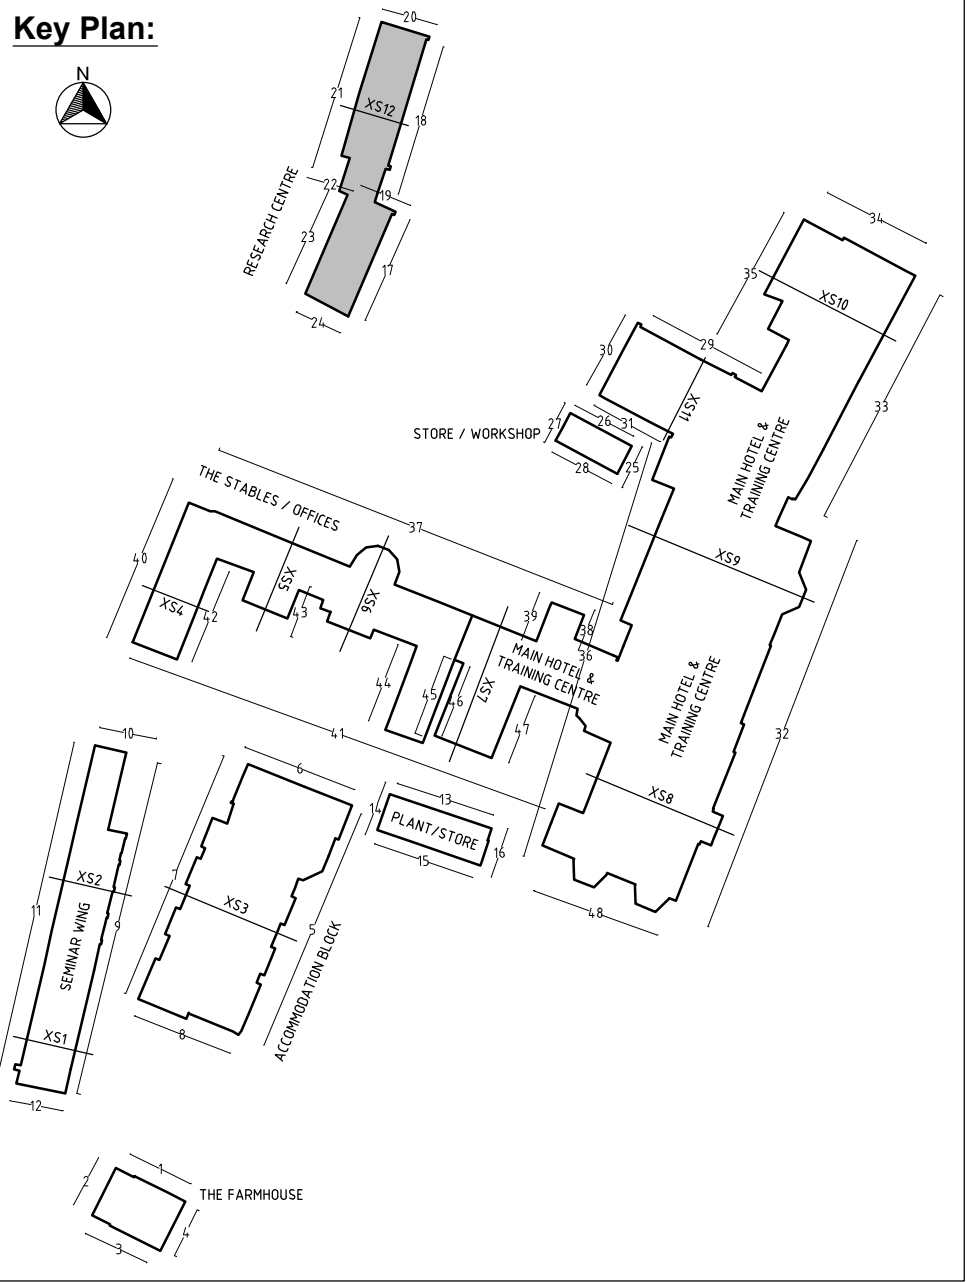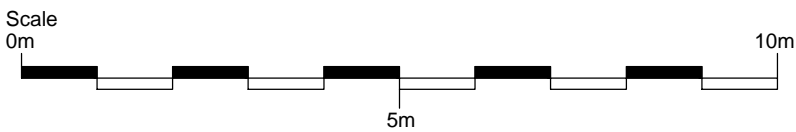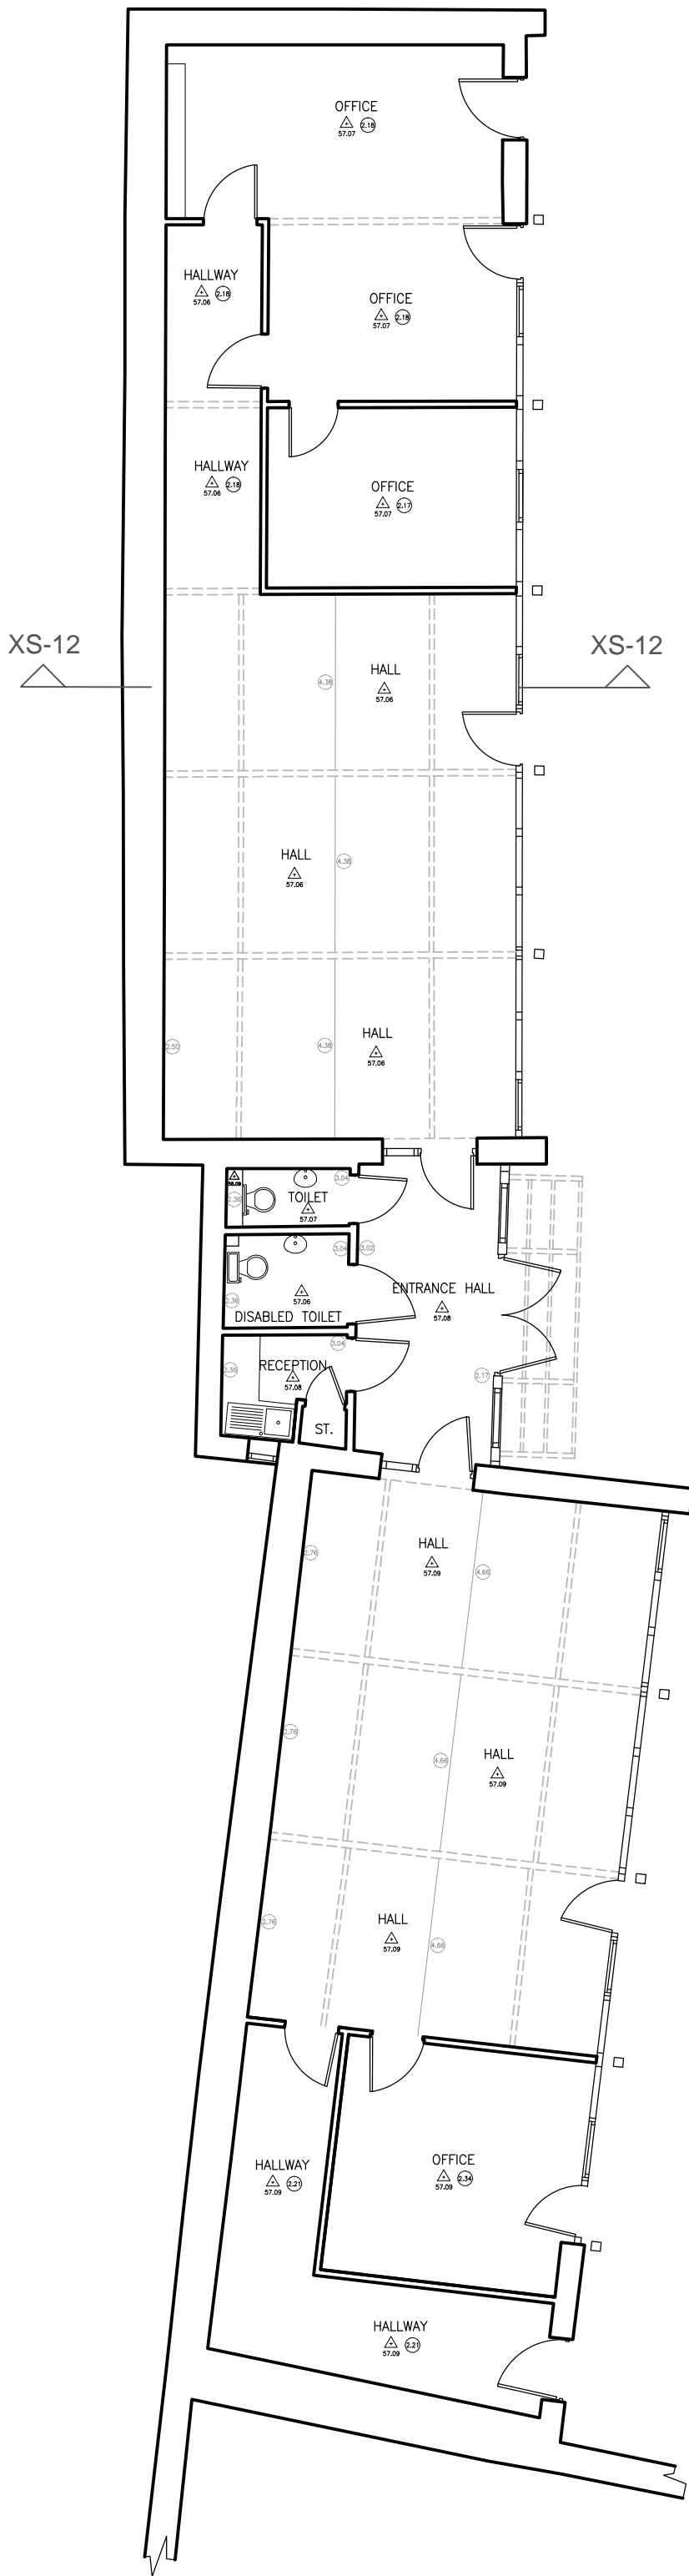 

Notes
Do NOT scale off this drawing.

Check dimensions before use and notify the Designer of any discrepancies immediately.

© Copyright belongs to the Designer.

Revisions

Job Title PENYARD HOUSE, WESTON UNDER PENYARD, ROSS ON WYE. Proposed Building Conversions				Drawing Title RESEARCH CENTRE: Floor Plans, Elevations & Section as Existing			
Drawn Monu/PT	Checked	Date 01/07/2022	Scale 1:100A1	Job Number	Work Stage	Rev.	
PAUL THORNTON BUILDING DESIGN LTD 85 Park Road Berry Hill Coleford Gloucestershire GL16 7AG Tel/Fax: 01594 832300 E-Mail: info@ptbuildingdesign.co.uk				Drawing Number S/24			