

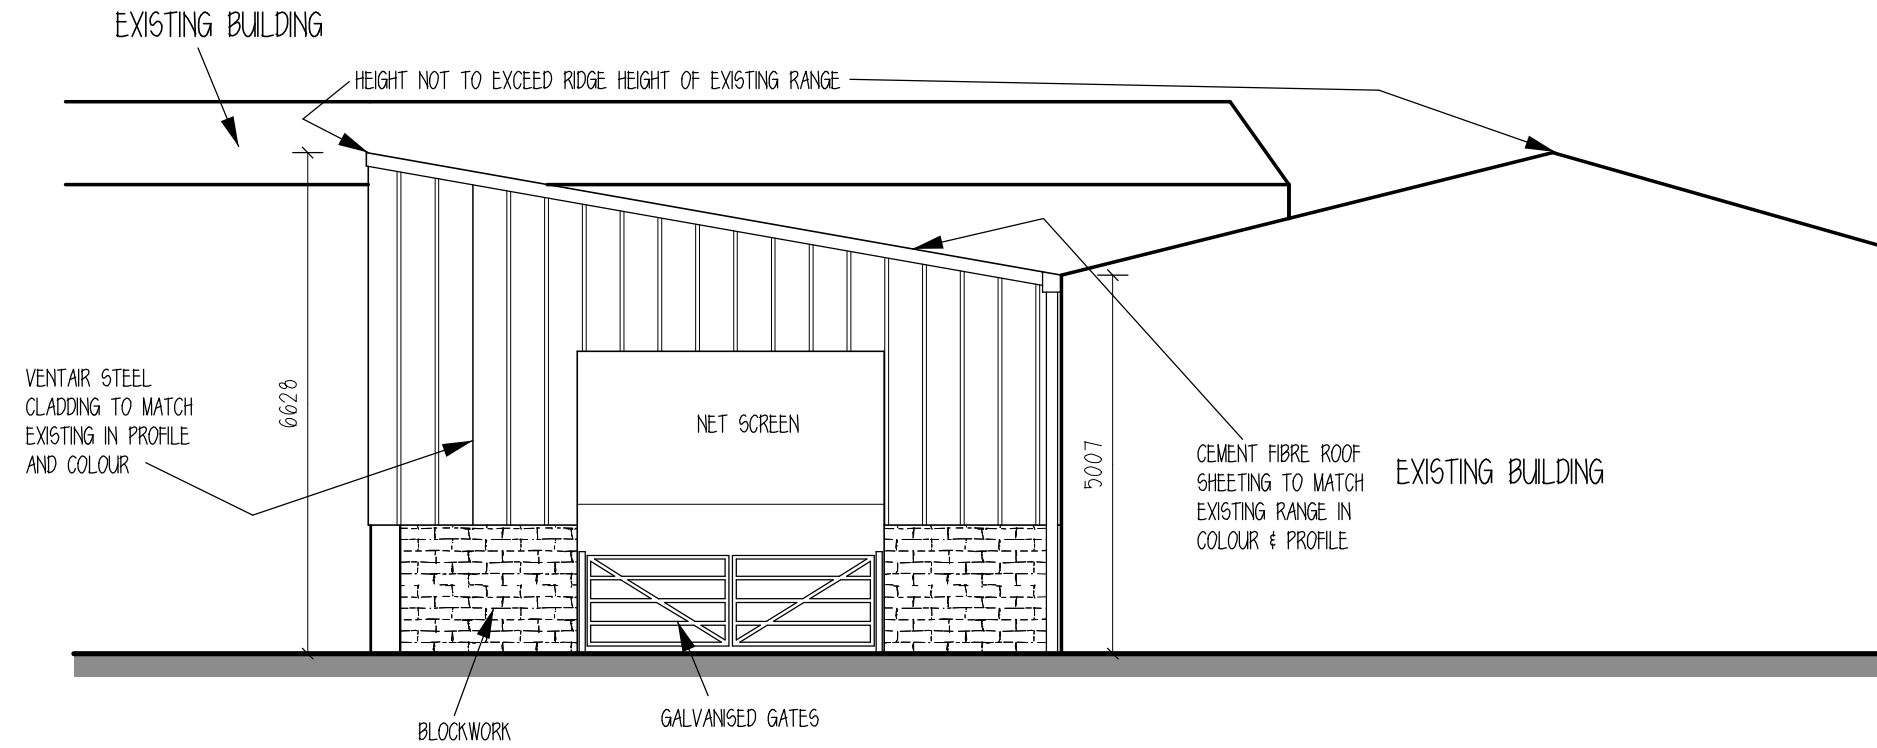


SOUTH EAST ELEVATION

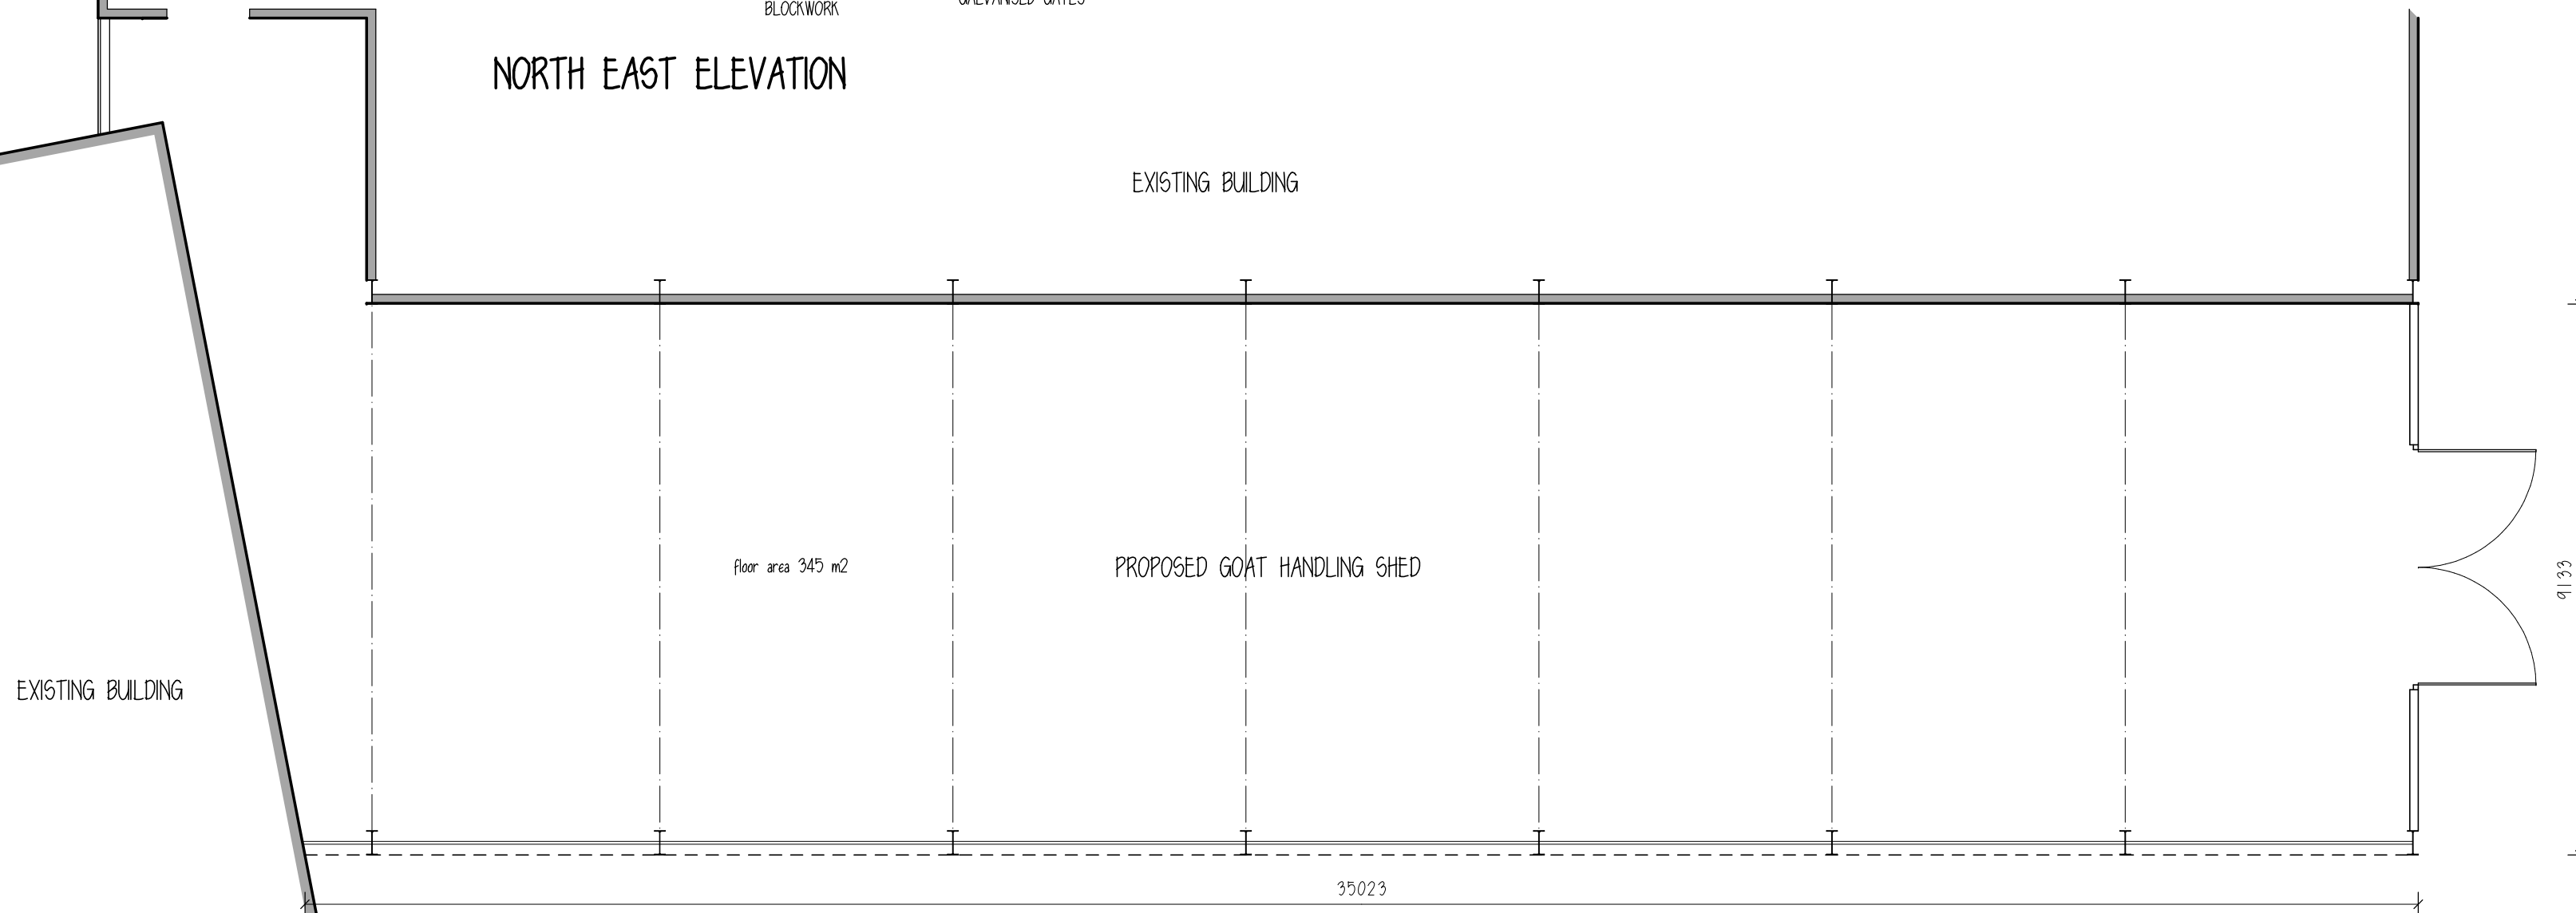

NORTH EAST ELEVATION

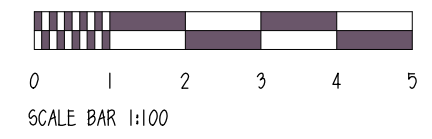

FLOOR PLAN



WALLIS FARMS LTD TREWORGAN FARM LLANGROVE ROSS-ON-WYE HR9 6HB	PROPOSED GOAT HANDLING BUILDING  PLANS & ELEVATIONS	DATE July 2019	DRG NO	Specialists in Rural Planning Tel 01989 770258 Mob 07920 770735
		SCALE 1:100	1916.02	
		PAPER SIZE A2	REVISIONS	
		DRN BY SP		