






01 BLOCK C - PAVILION 3 SOUTH ELEVATION
SCALE 1:50

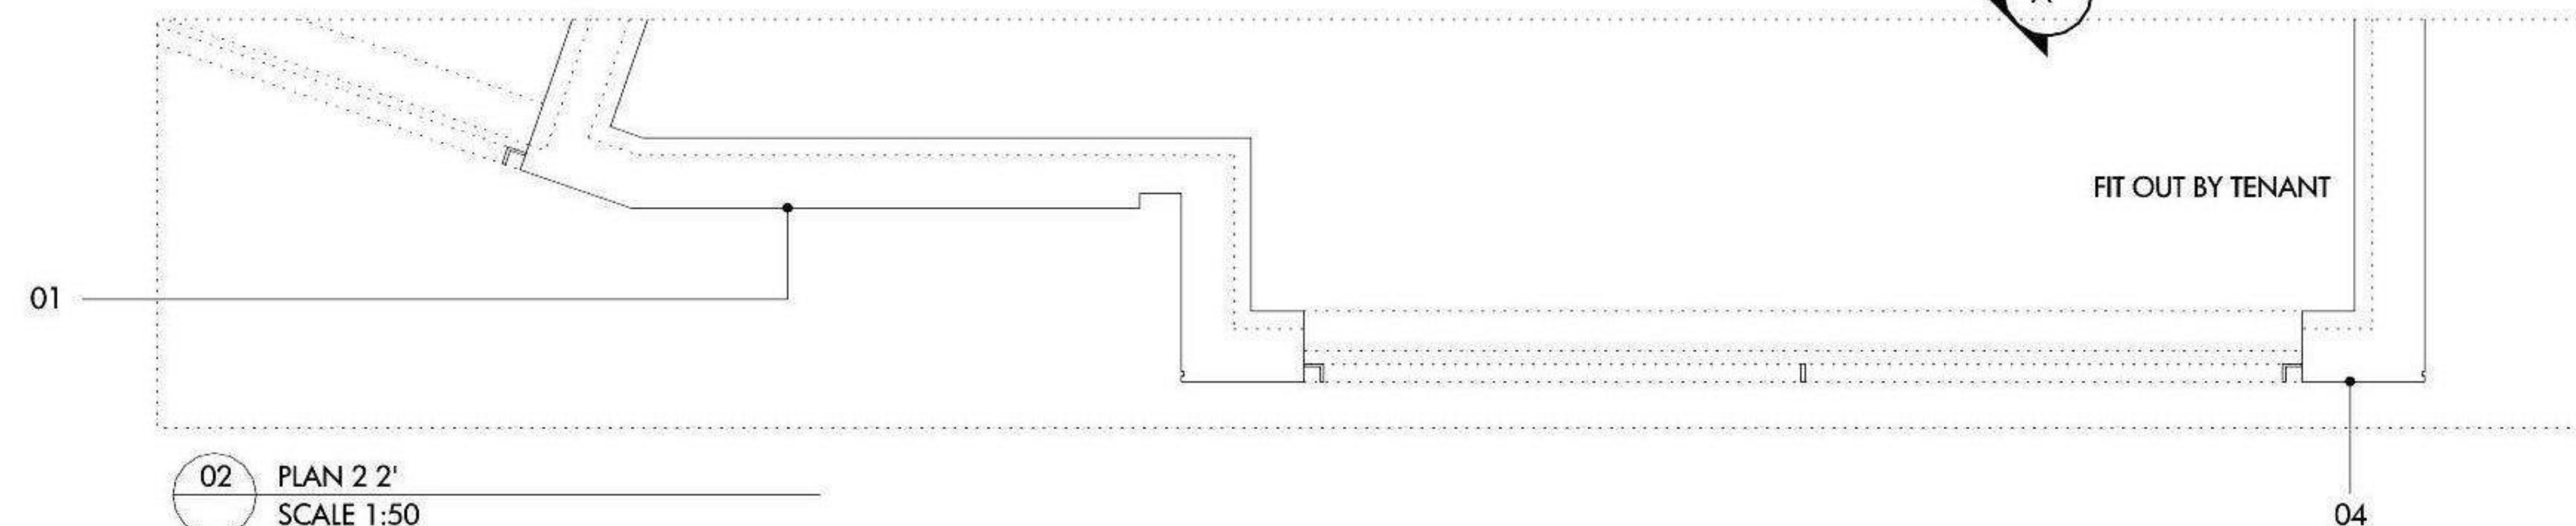

02 PLAN 2 2'
SCALE 1:50

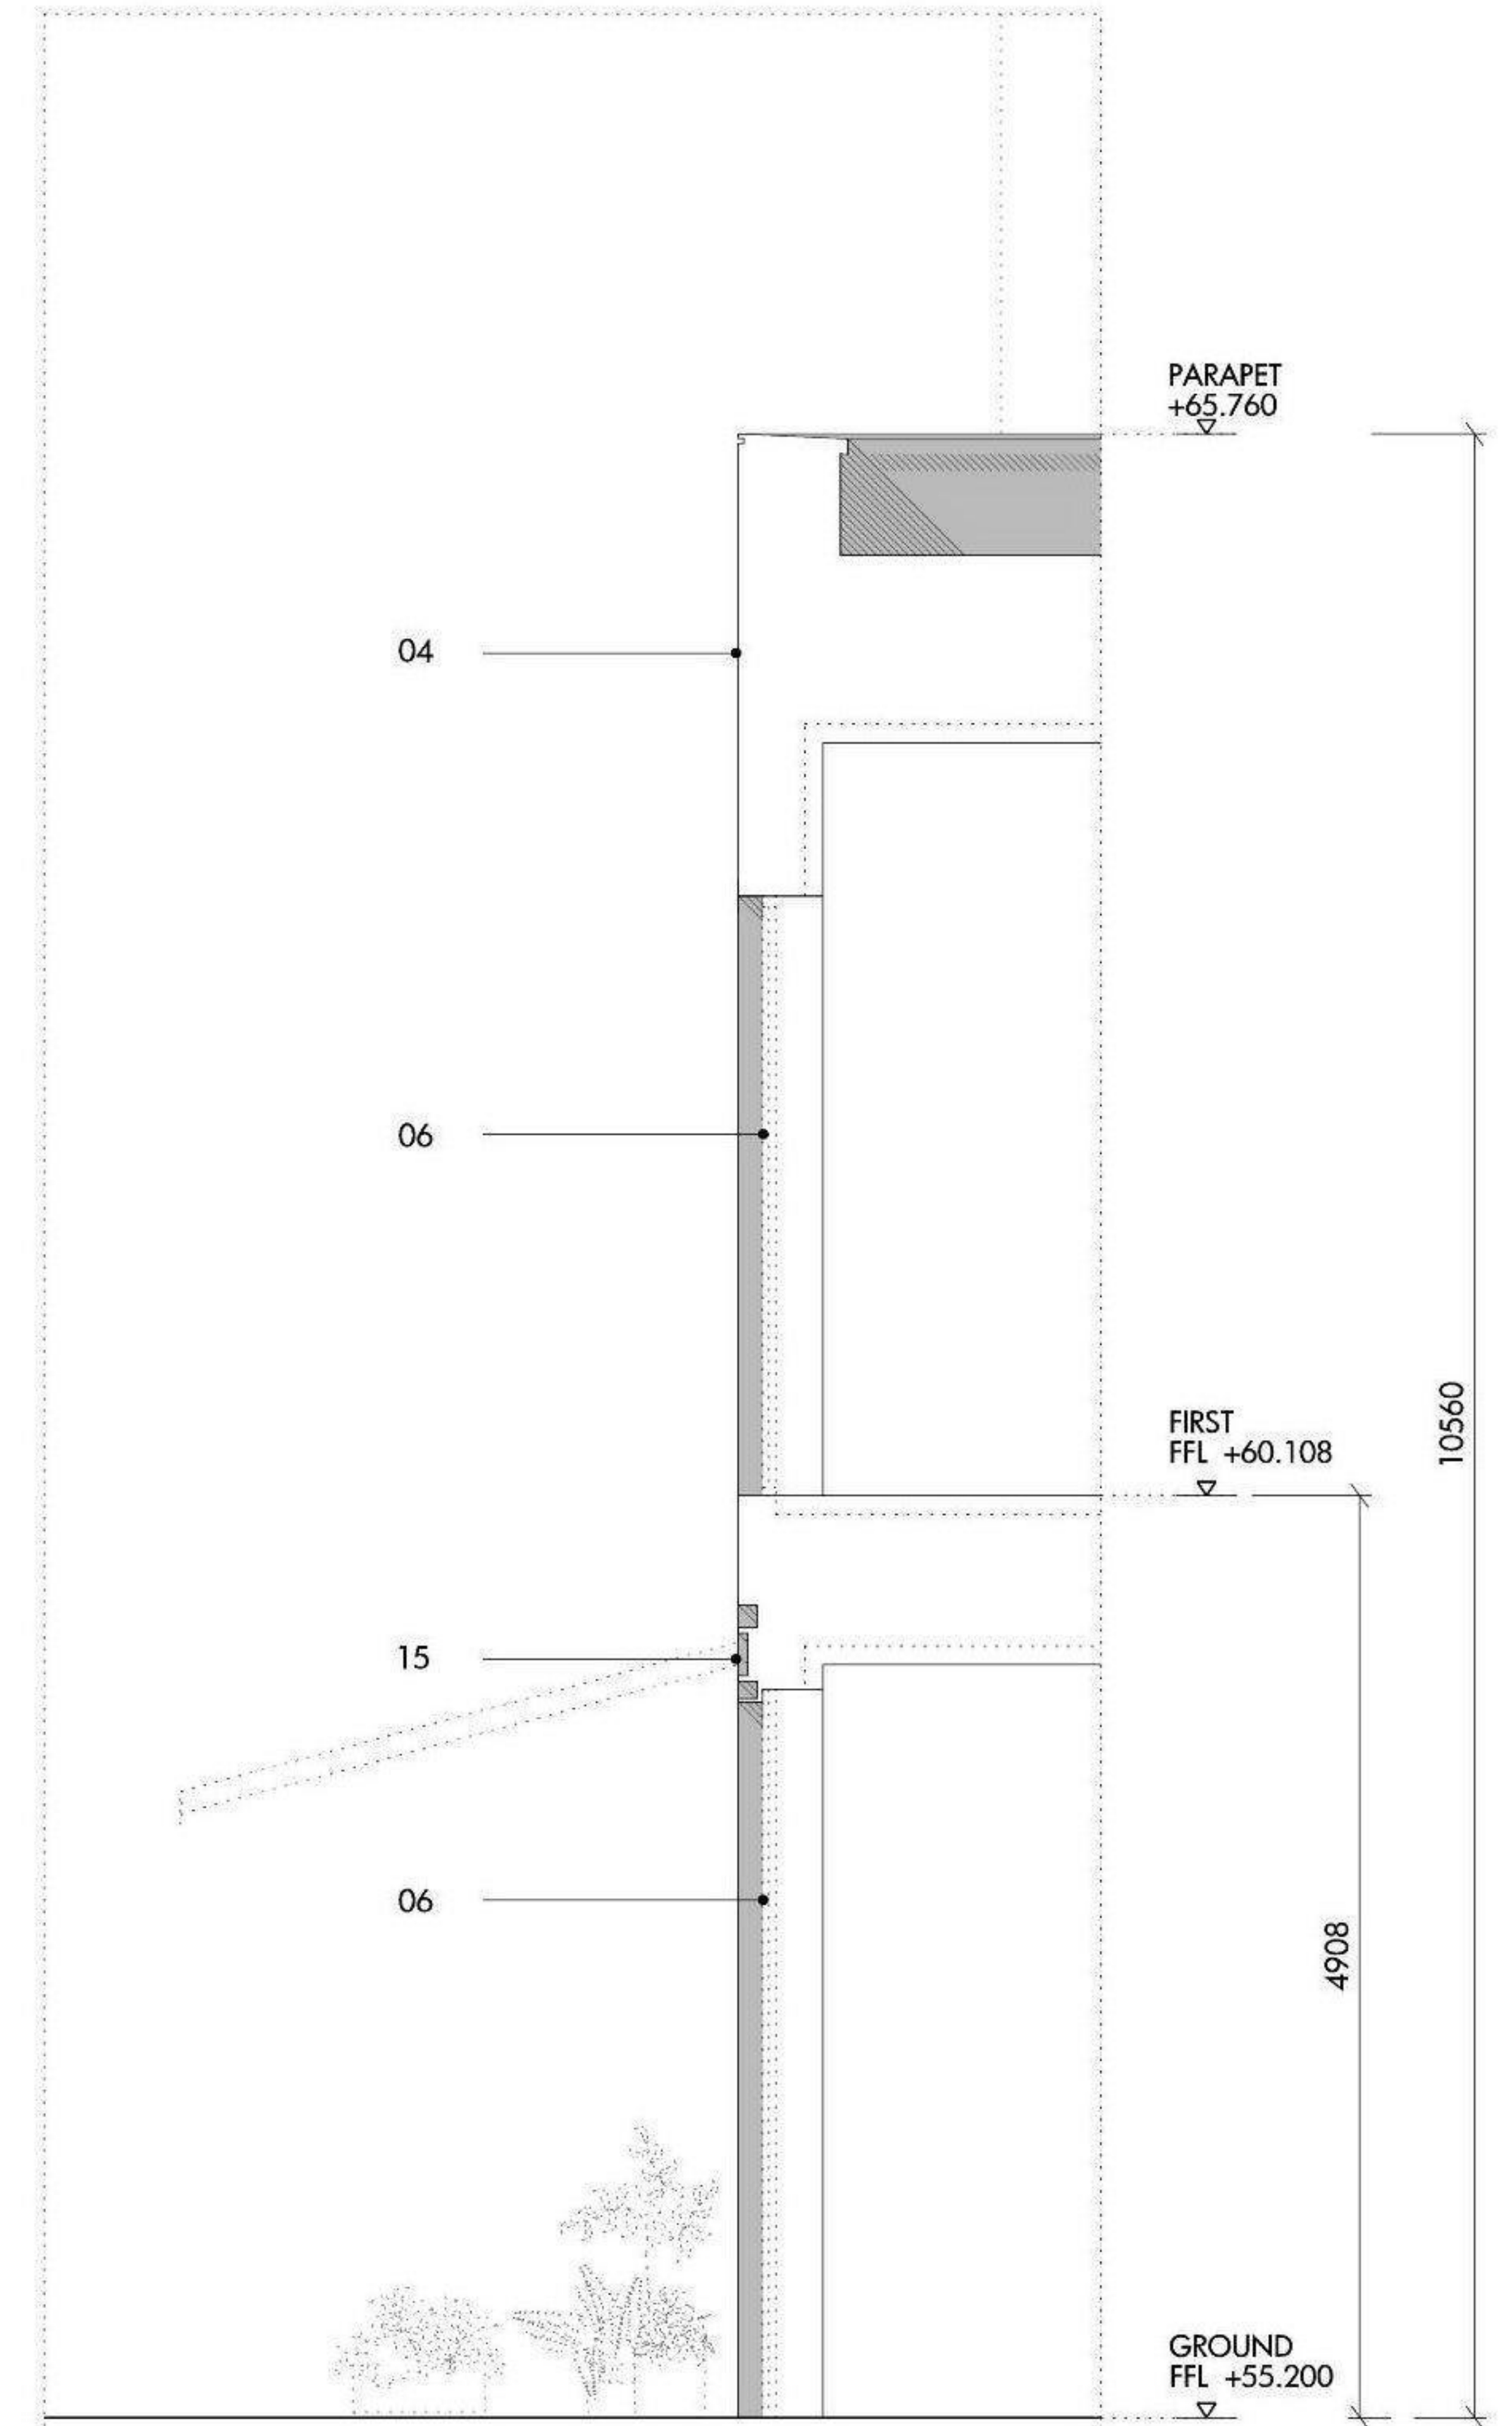


03 SECTION A A'
SCALE 1:50

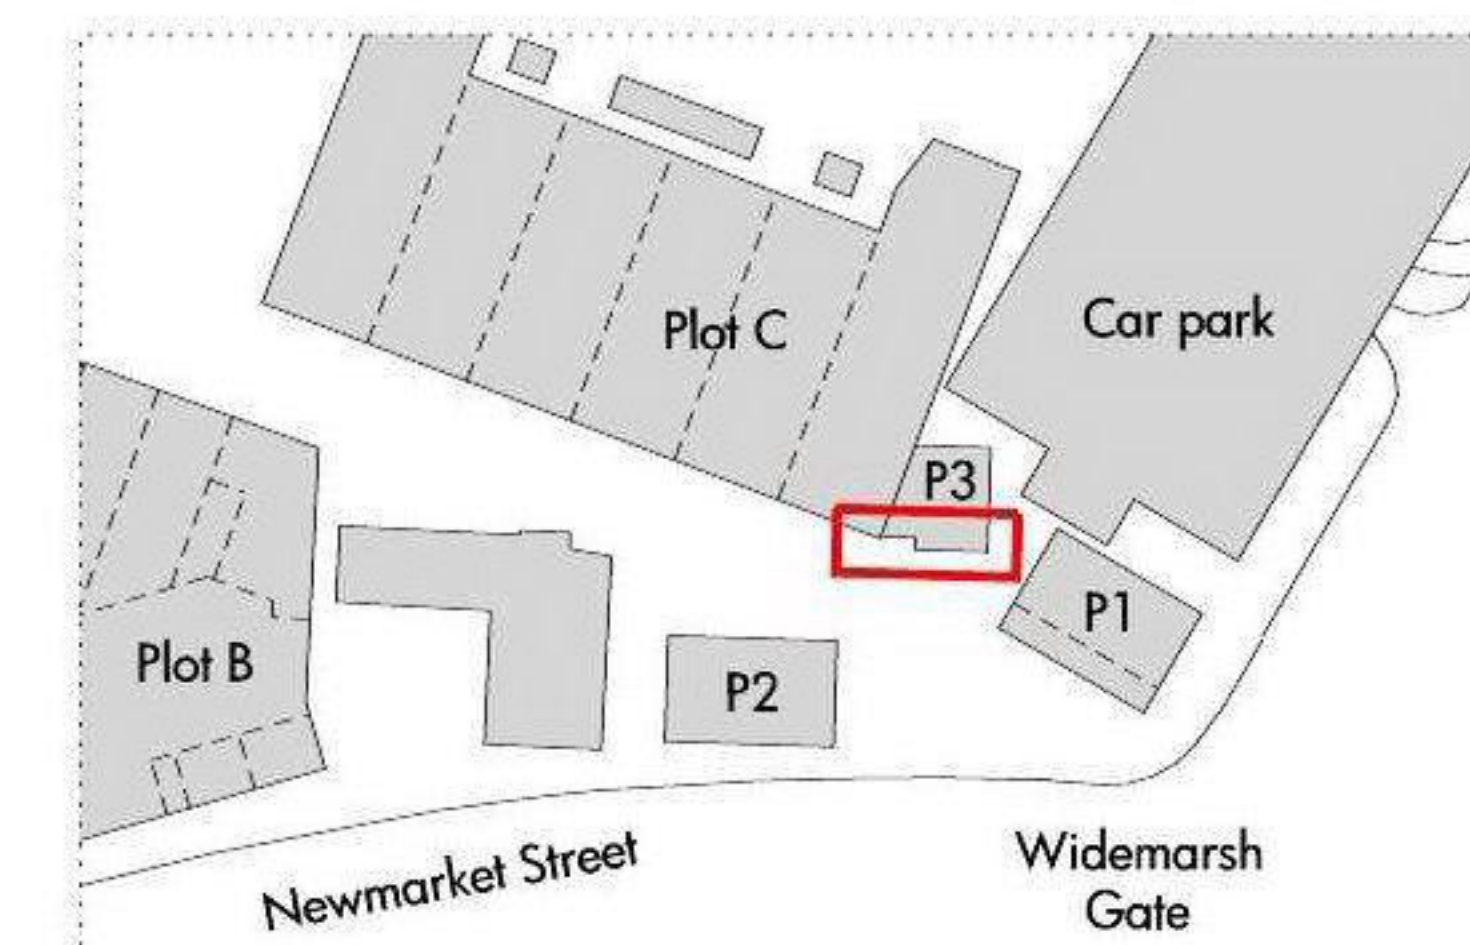

KEY:

- | | | | |
|----|---------------------------------|----|----------------------------------|
| 01 | Brick | 11 | Metal louvres |
| 02 | Render | 12 | Timber louvres |
| 03 | Metal cladding/panelling | 13 | Metal mesh |
| 04 | Timber cladding/panelling | 14 | Timber shutters |
| 05 | Cement board cladding/panelling | 15 | Bespoke awning |
| 06 | Glass | 16 | Planting |
| 07 | Obscured glass | 17 | Metalwork |
| 08 | Metal standing seam roof | 18 | Retail signage |
| 09 | Metal structure | 19 | Indicative shopfront (by tenant) |
| 10 | Timber structure | 20 | Lighting (indicative) |
| | | 21 | Painted steel surround |

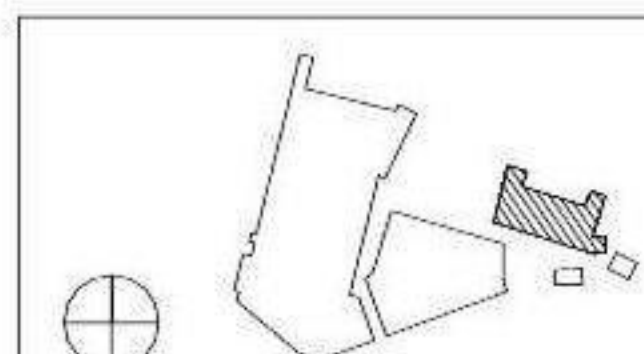

Do not scale from this drawing. Use figured dimensions only. Figured dimensions are in millimetres. All levels are in metres. All dimensions and levels shall be verified on site before proceeding with works. Detailed site survey to be carried out to verify positions and level relationships with site features and ordnance survey. The architect must be notified of any discrepancy. Where building components are described in the specification as contractor designed, "construction" information relating to those components on this drawing represents design intent only.

REV	DATE	DESCRIPTION	CKD	REV	DATE	DESCRIPTION	CKD	REV	DATE	DESCRIPTION	CKD
F1	01.08.11	RESERVED MATTERS APPLICATION	AD								
F2	05.08.11	RESERVED MATTERS APPLICATION	AD								

leslie jones
architecture
121 Great Portland Street
London W1W 6QL
telephone 020 7255 1150
facsimile 020 7255 6700
email admin@leslie-jones.co.uk

Allies and Morrison
85 Southwark Street
London SE1 0HX
telephone 020 7921 0100
facsimile 020 7921 0101
email info@alliesandmorrison.com

HEREFORD OLD LIVESTOCK MARKET
BLOCK C SOUTH ELEVATION - PAVILION 3
BAY STUDY
551_C_07_402

A&M JOB NO: 551

SCALE: 1:50 @A2

P2

Revision