






PROPOSED GLAMPING POD

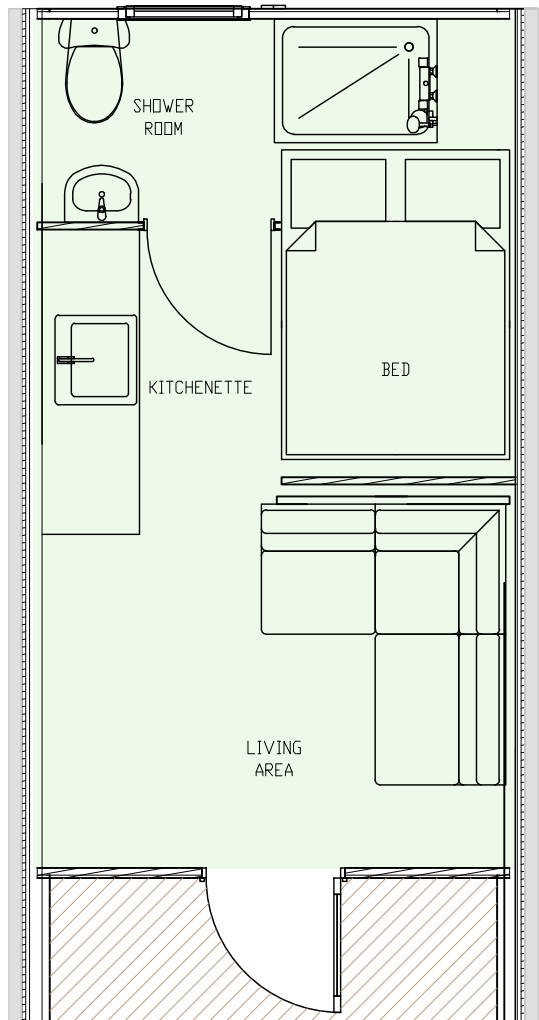


FLOOR PLAN

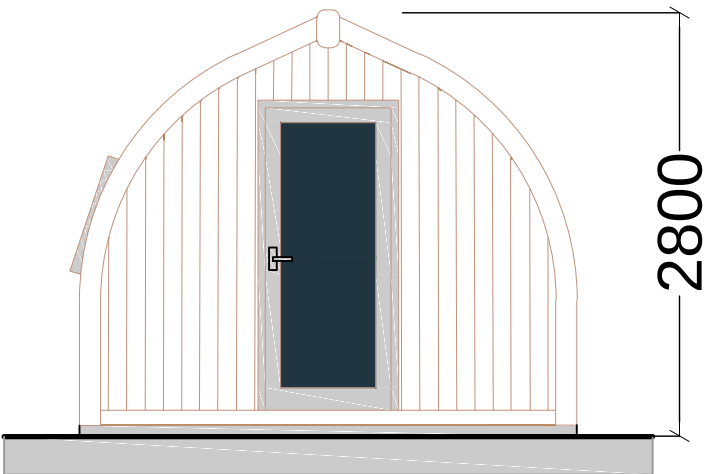


FRONT ELEVATION

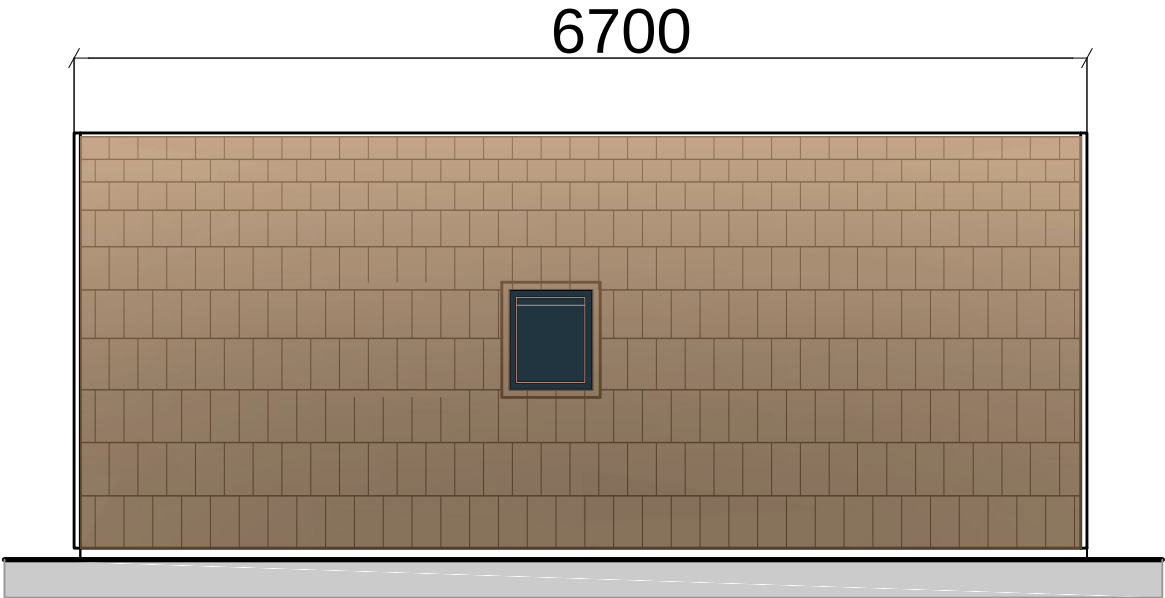


SIDE ELEVATION

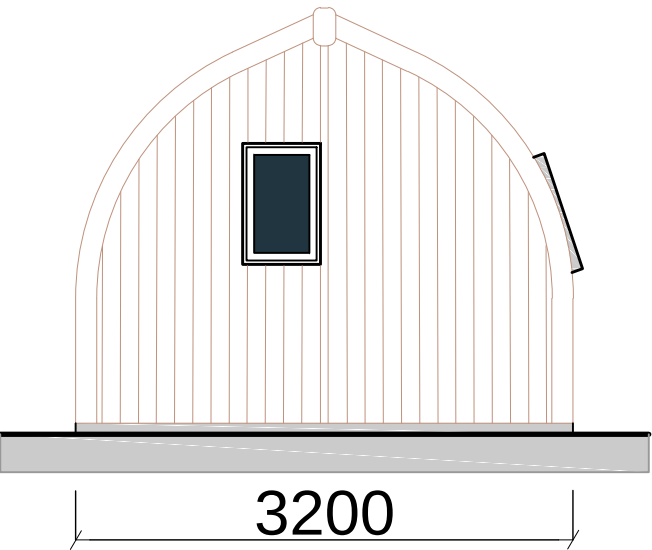


REAR ELEVATION

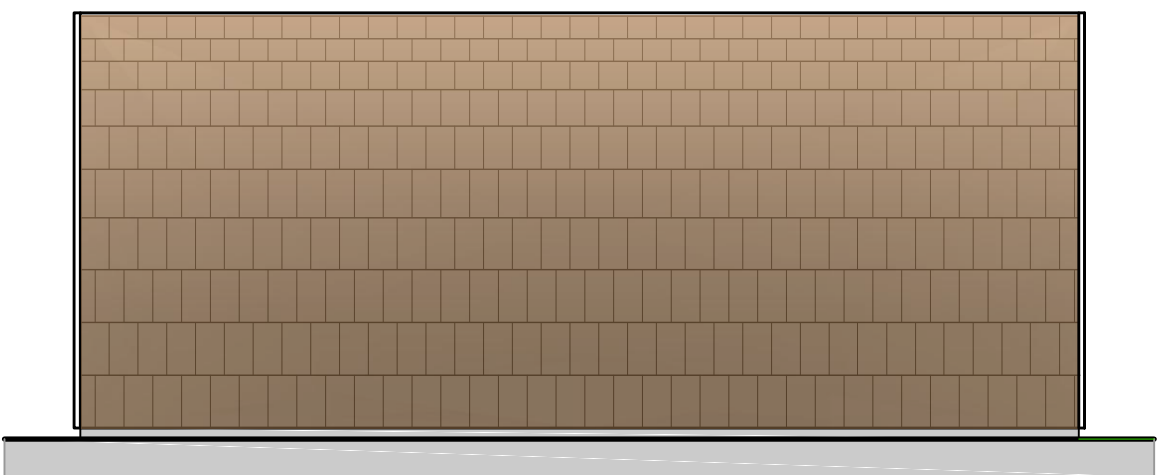


SIDE ELEVATION

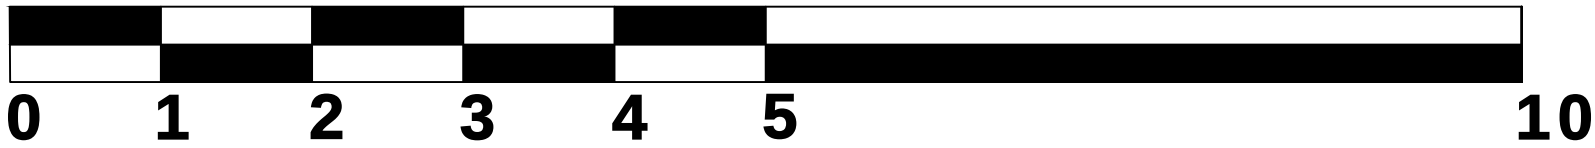

SCALE BAR 1:50

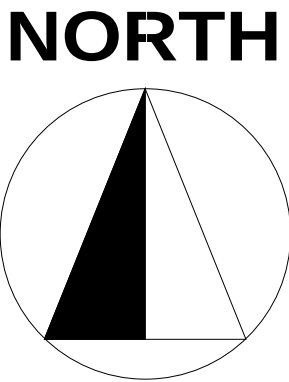

03.09.2021	Blue line boundary amended	C	CW
27.08.2021	Red line boundary amended	B	CW
09.07.2021	Updated scale bar, requested by planner.	A	TA
Date	Description	Rev	By

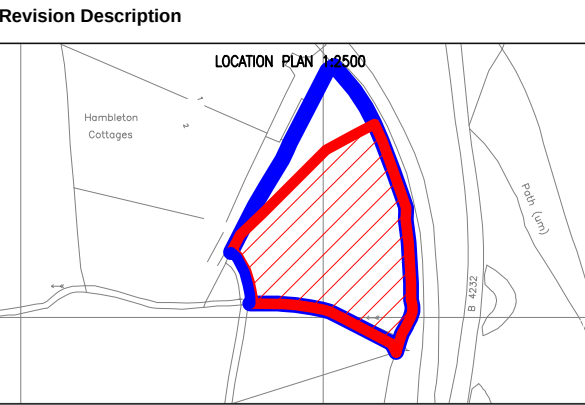

Project:
Hambleton Meadows - Jonathan Aspinall
Hambleton Meadows, Evendine Lane, Colwall
WR13 6DP

Drawing Title:
Lune Valley Mega Pod Elevations

Drawing Number:
200907-01-08

Revision: C
Date: 09.07.21
Scale: 1:50 @ A2
Drawn By: TA
CAD Dwg File:
Arch. Base Dwg:

Issue Status:
Planning Application