


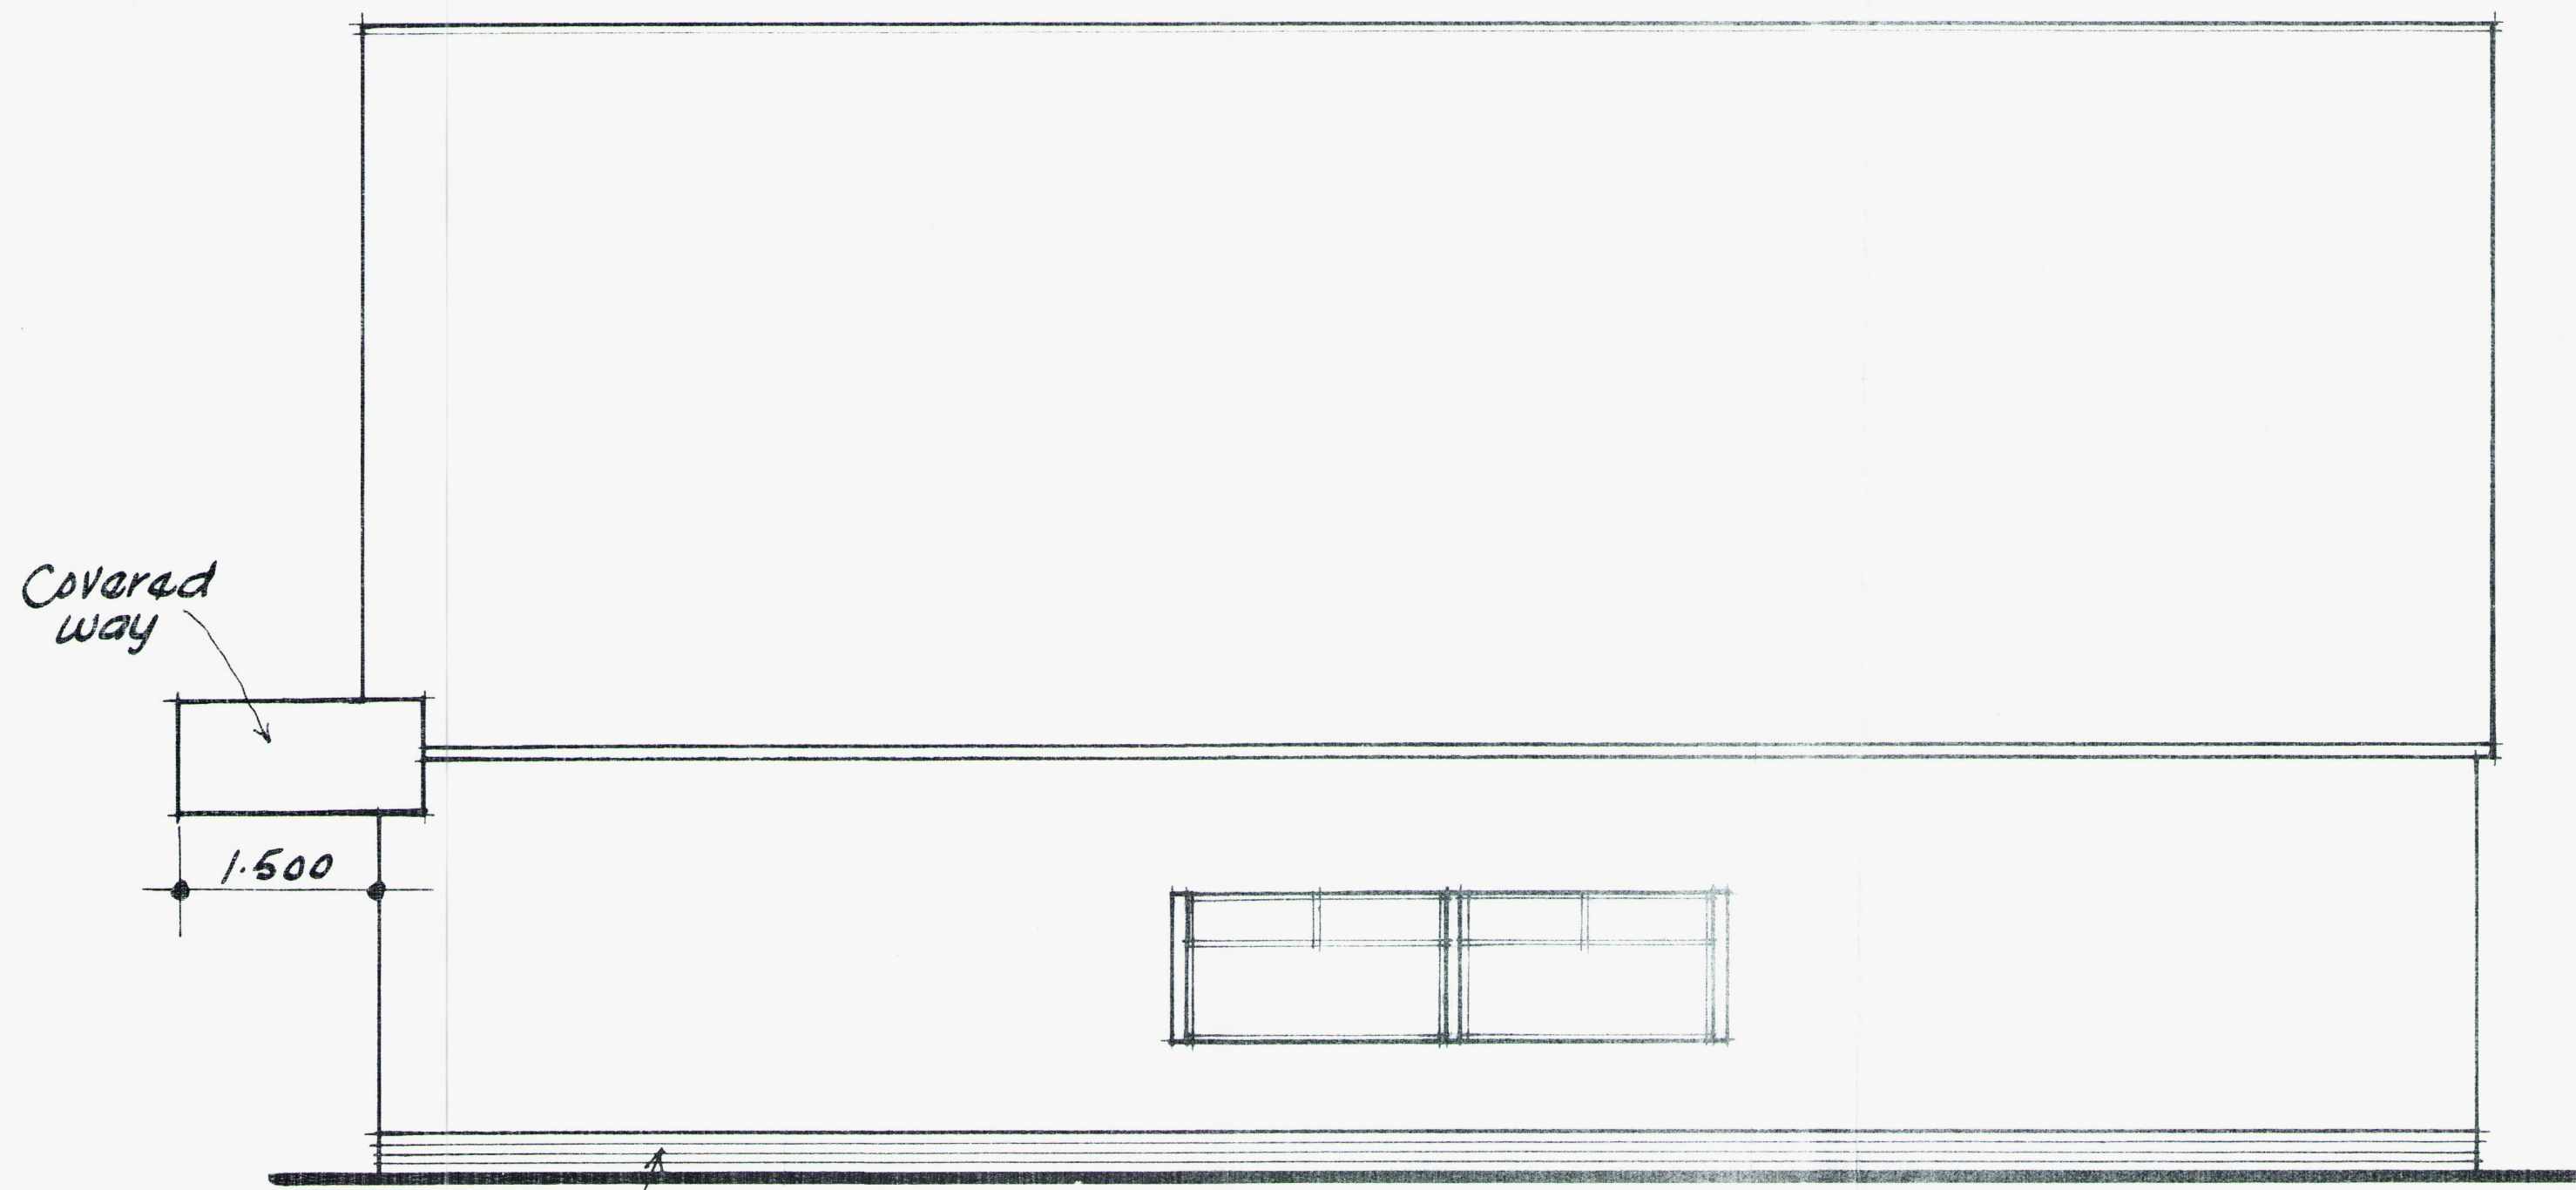

300 high
brick
plinth

NORTH

ELEVATION

Completely redrawn to
show building clad with
composite panels. Windows in
North Elevation altered to
suit new form

MR M. AHMED

ROTHERWAS
SERVICE STATION

PROPOSED
ALTERATIONS

ELEVATIONS
SHEET 1 OF 2

John Leg, 0121-705 9092
& Guardian Court,
New Road
Solihull B91 3DL


HEREFORDSHIRE COUNCIL
PLANNING SERVICES
DEVELOPMENT CONTROL
1 - AUG 2017
To.....
Ack..... File.....

Scale 1:50

Dwg. no.

July 2017

2639/100

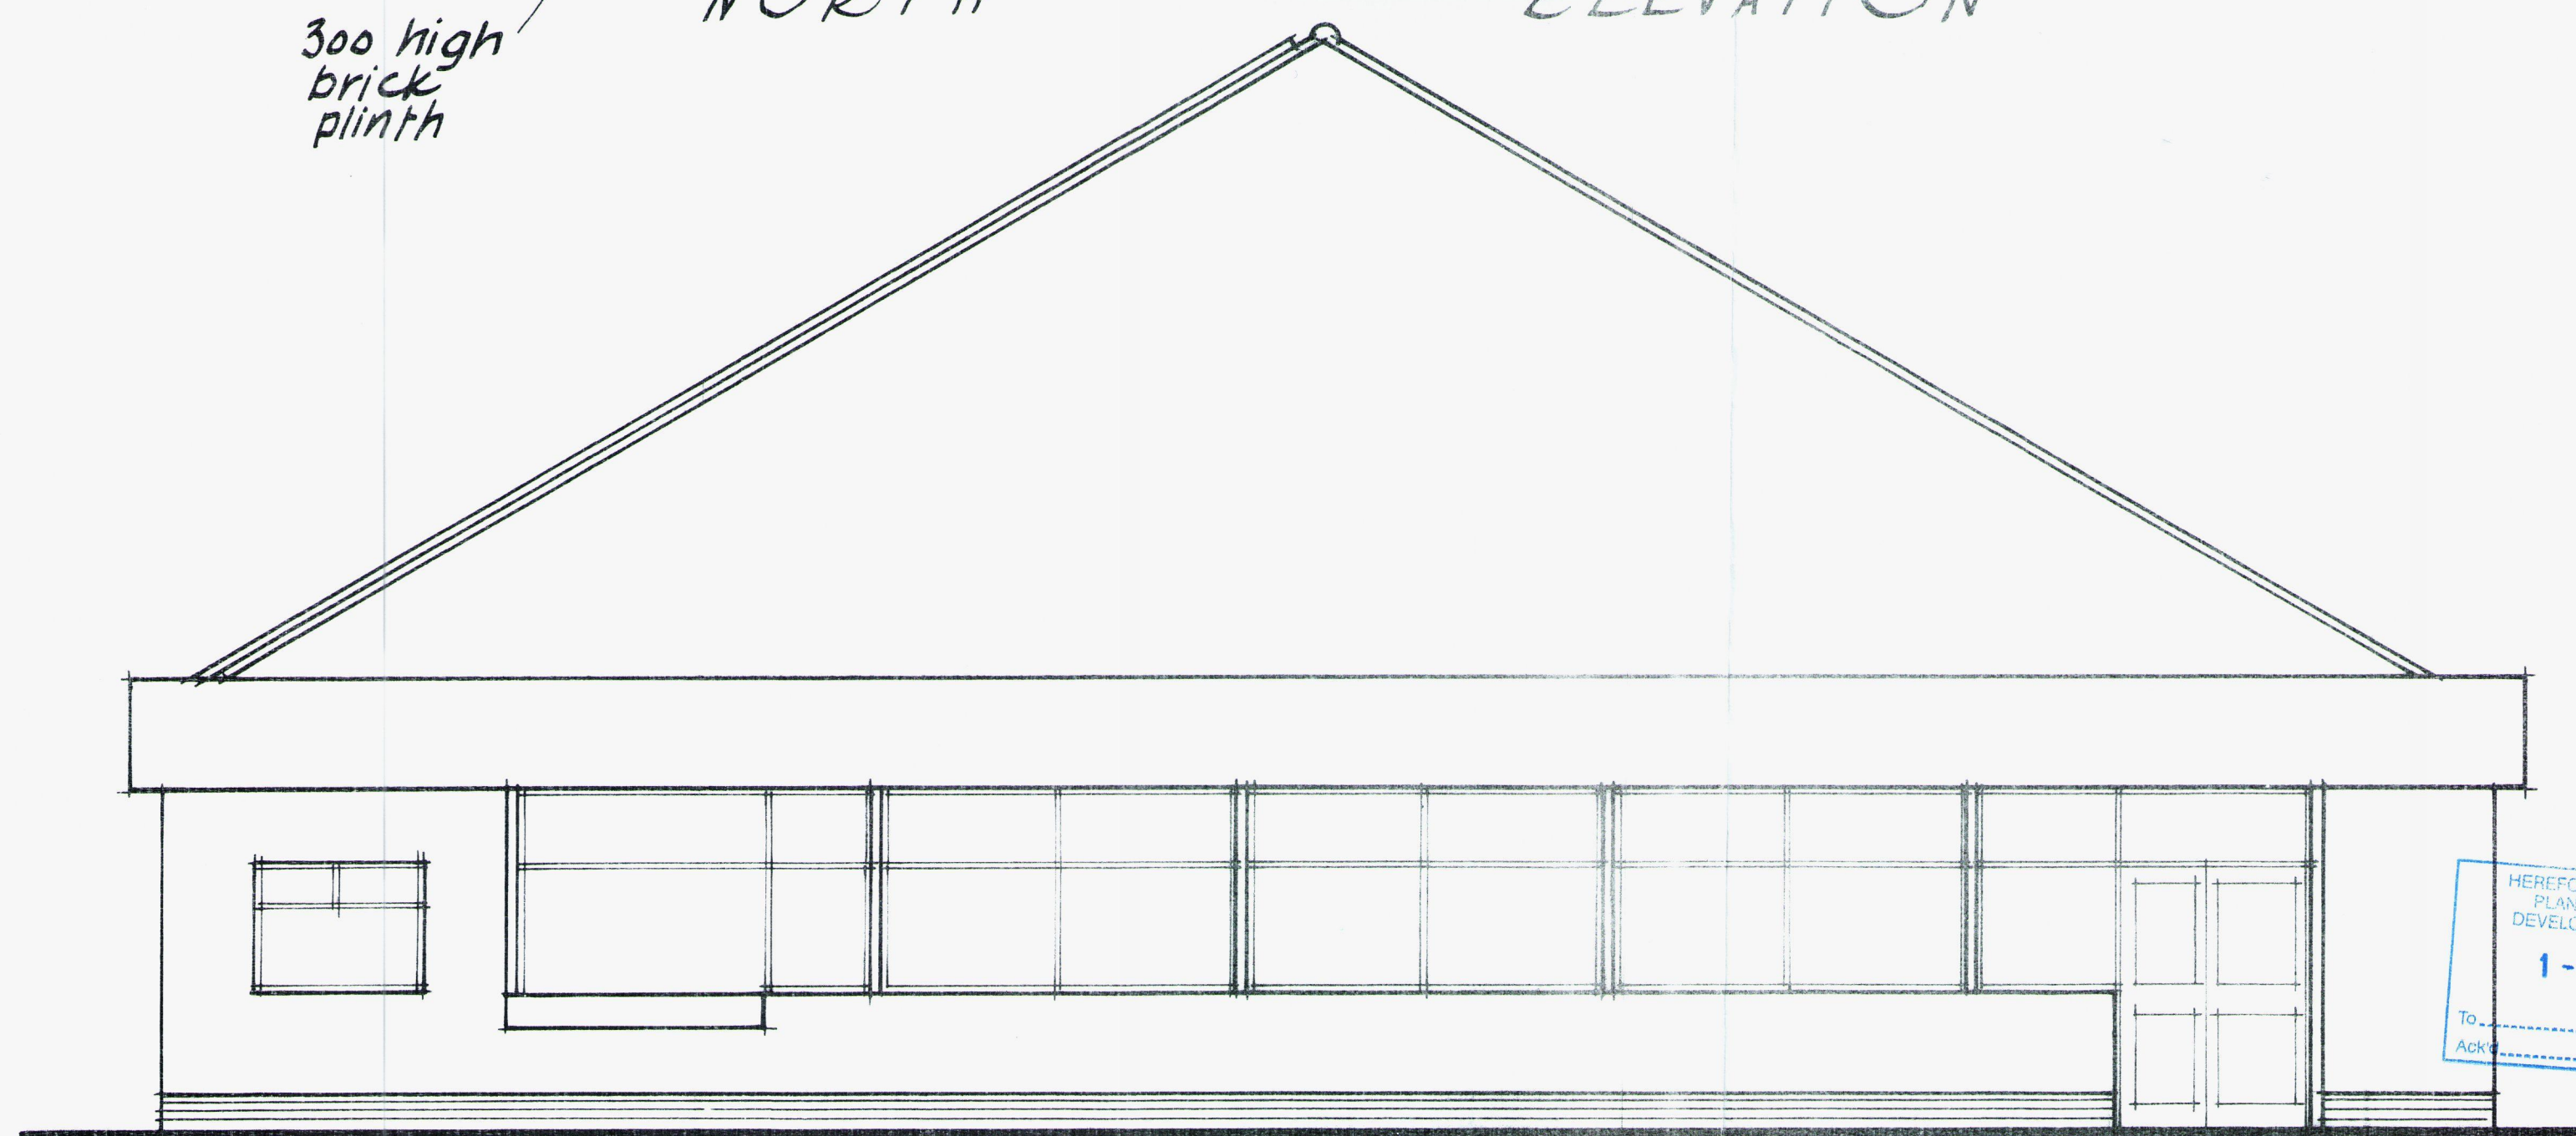

EAST ELEVATION