



Indicative Site Section A-A
Scale 1:200



SITE PLAN
SCALE 1:200

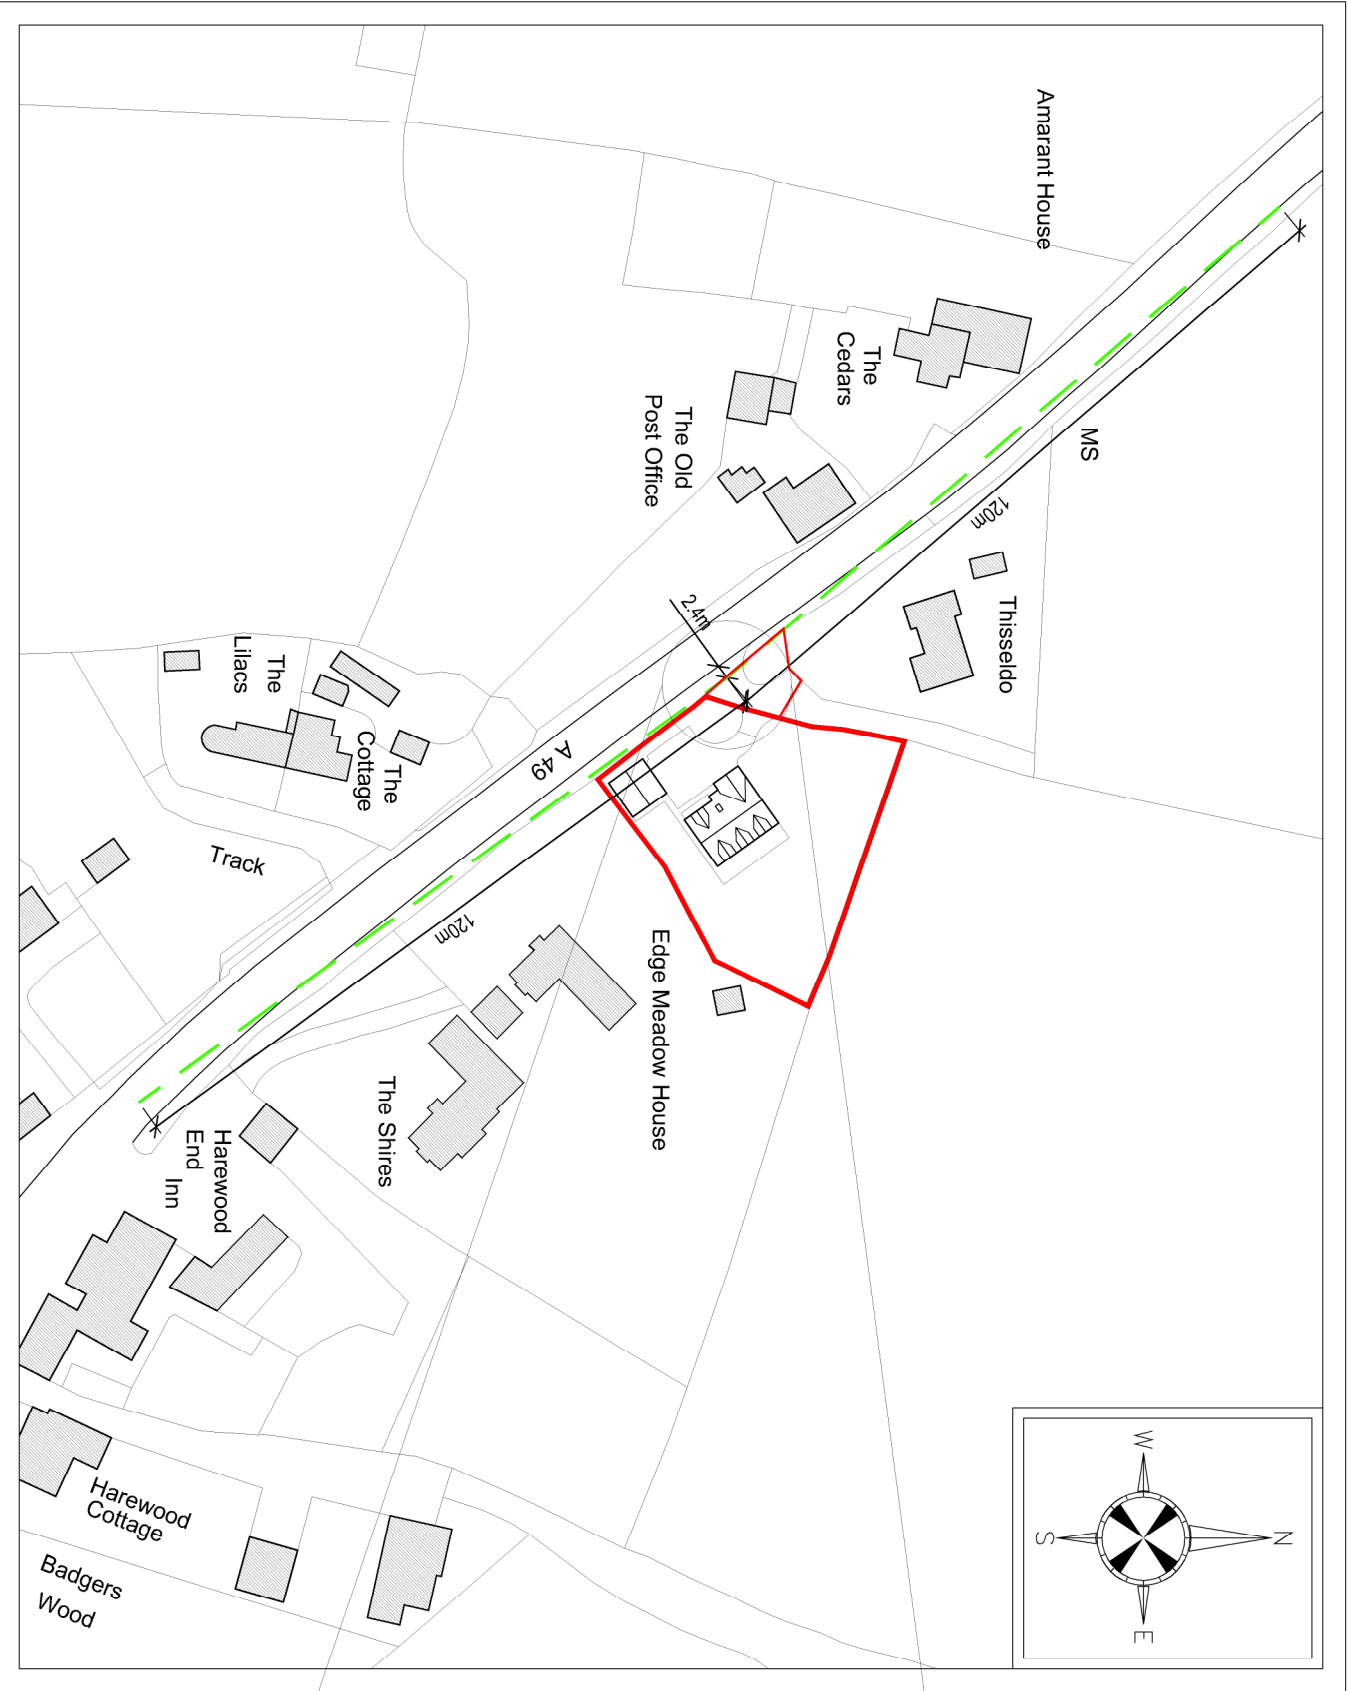


LOCATION PLAN
SCALE 1:1250

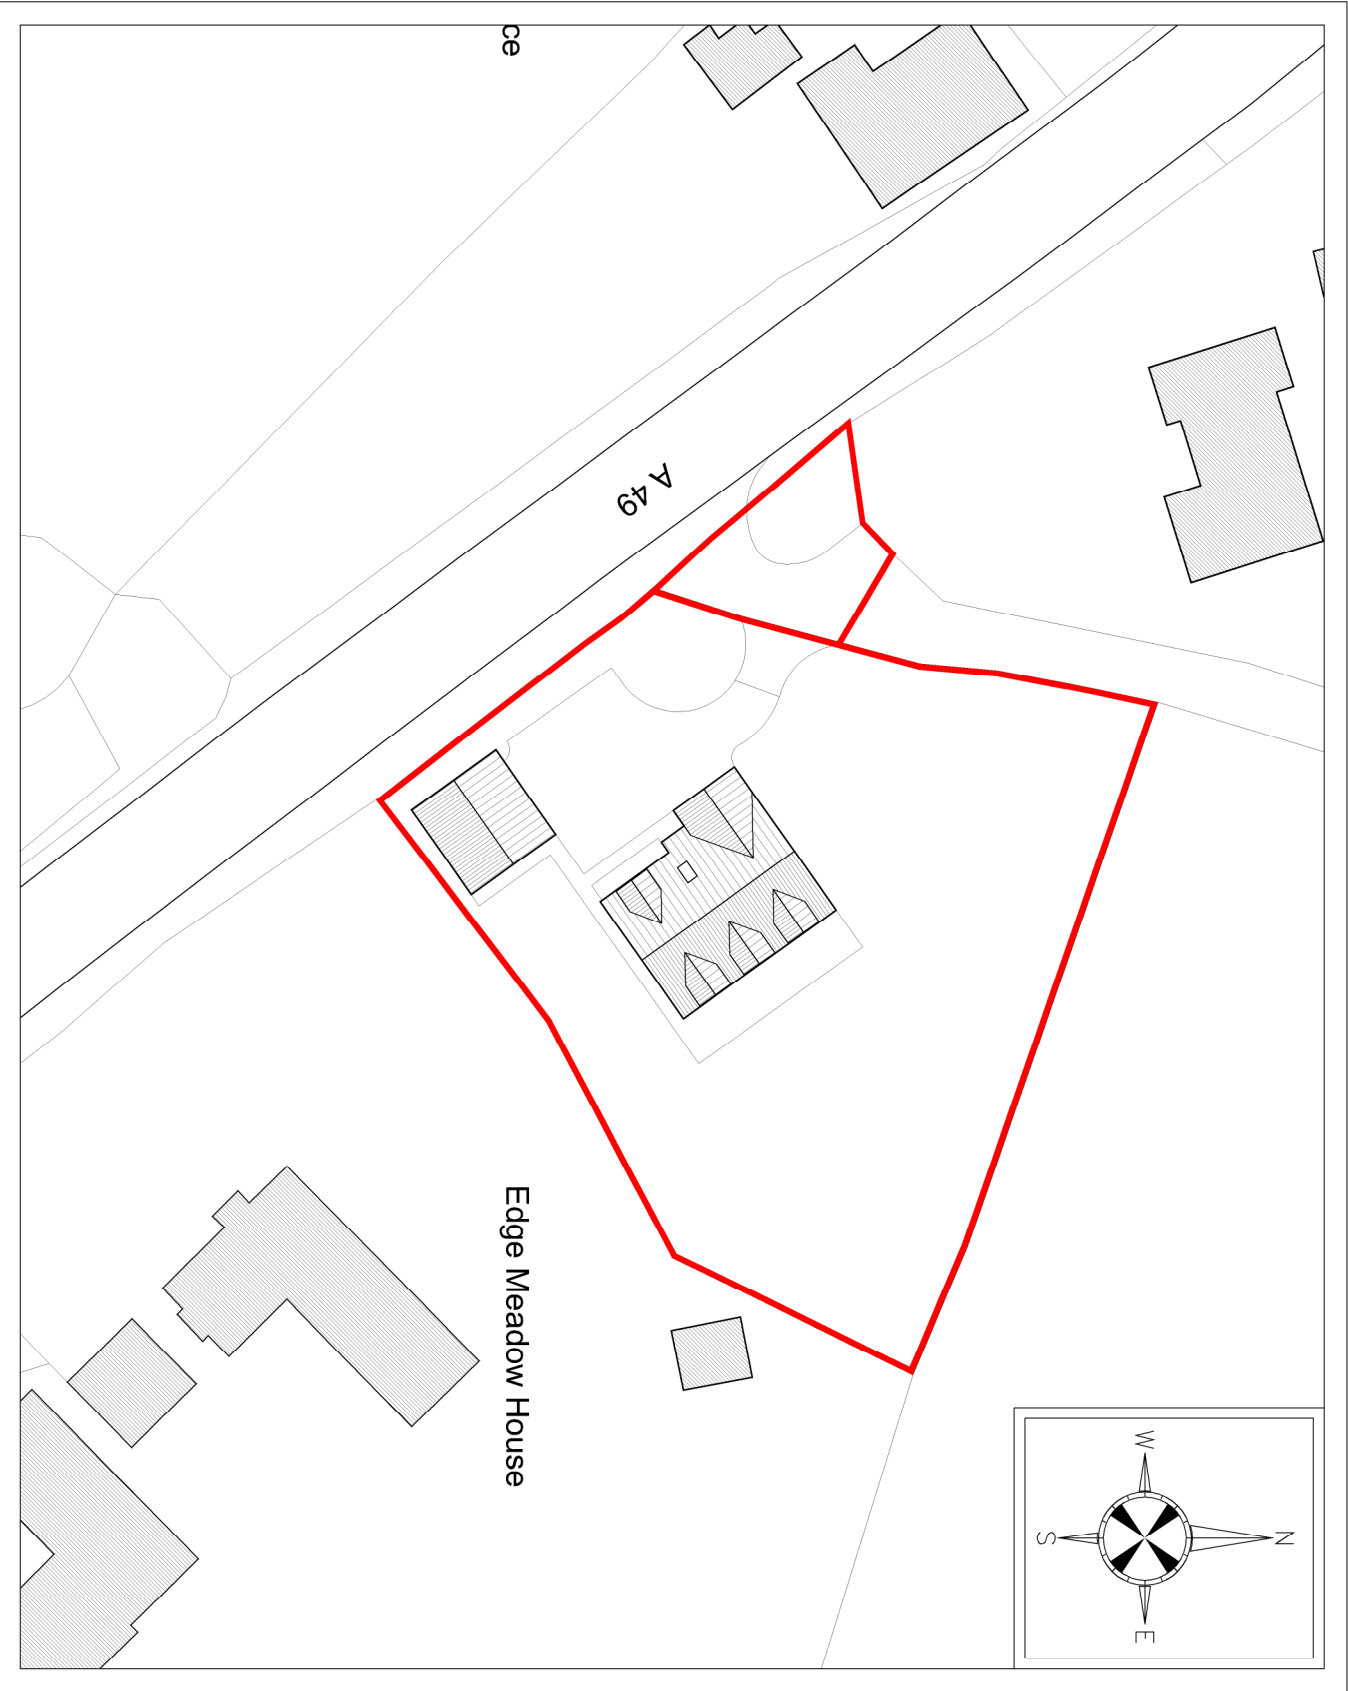

BLOCK PLAN
SCALE 1:500

All dimensions to be checked on site by contractor prior to preparation of shop drawing and commencement of work on site.
Do not scale from this drawing.
This drawing and the copyright and patents therein are the property of Apex Architecture and may not be used or reproduced without express permission.
This drawing is to be used in conjunction with all relevant consultant's drawings/documents and any discrepancies or variations are to be notified by Apex Architecture before the affected work commences.

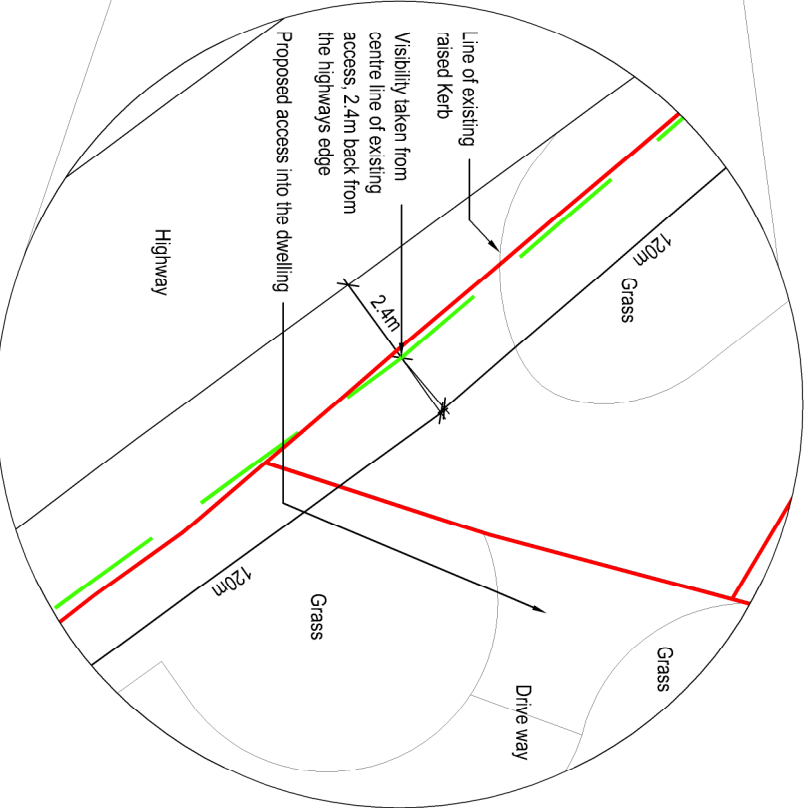

Visibility splay 2.4m back from Highway
Scale 1:200
Red line indicating boundary

Revised	Date	Description	Drawn by	Checked by
A	03.10.2018	Red line updated	LB	RMJ
B	21.1.2018	Drawing updated following highways comments	LB	RMJ
C	26.11.2018	Drawing updated following highways comments	LB	RMJ

Apex Architecture

Oak House, Gloucestershire, GL15 6ST
88 Upper Cerry Hill, Bristol, BS3 1NR
16-16B Seelway, Bristol, BS2 1JA
Weymouth Business Park, Weymouth, Dorset, DT9 3SR

Client
Mr & Mrs D. Headon

Project
Land Adjacent, Thisseldo
Harewood End,
Hereford, HR2 8JT

Title
Initial Proposed Scheme Drawing

Job No	Drawing No	Revision
AA332he	200	C
Scale	Issue	Date
As Stated @ A1	Planning	August 2018

www.apexarchitecture.com enquiry@apexarchitecture.com